


V:\Projects\34605 - Ramtar Developments - 903 Admirals Road\06 - Engineering\04 - Drawings & Sketches (Eng)\34605 - Base.dwg Printed: January 15, 2024

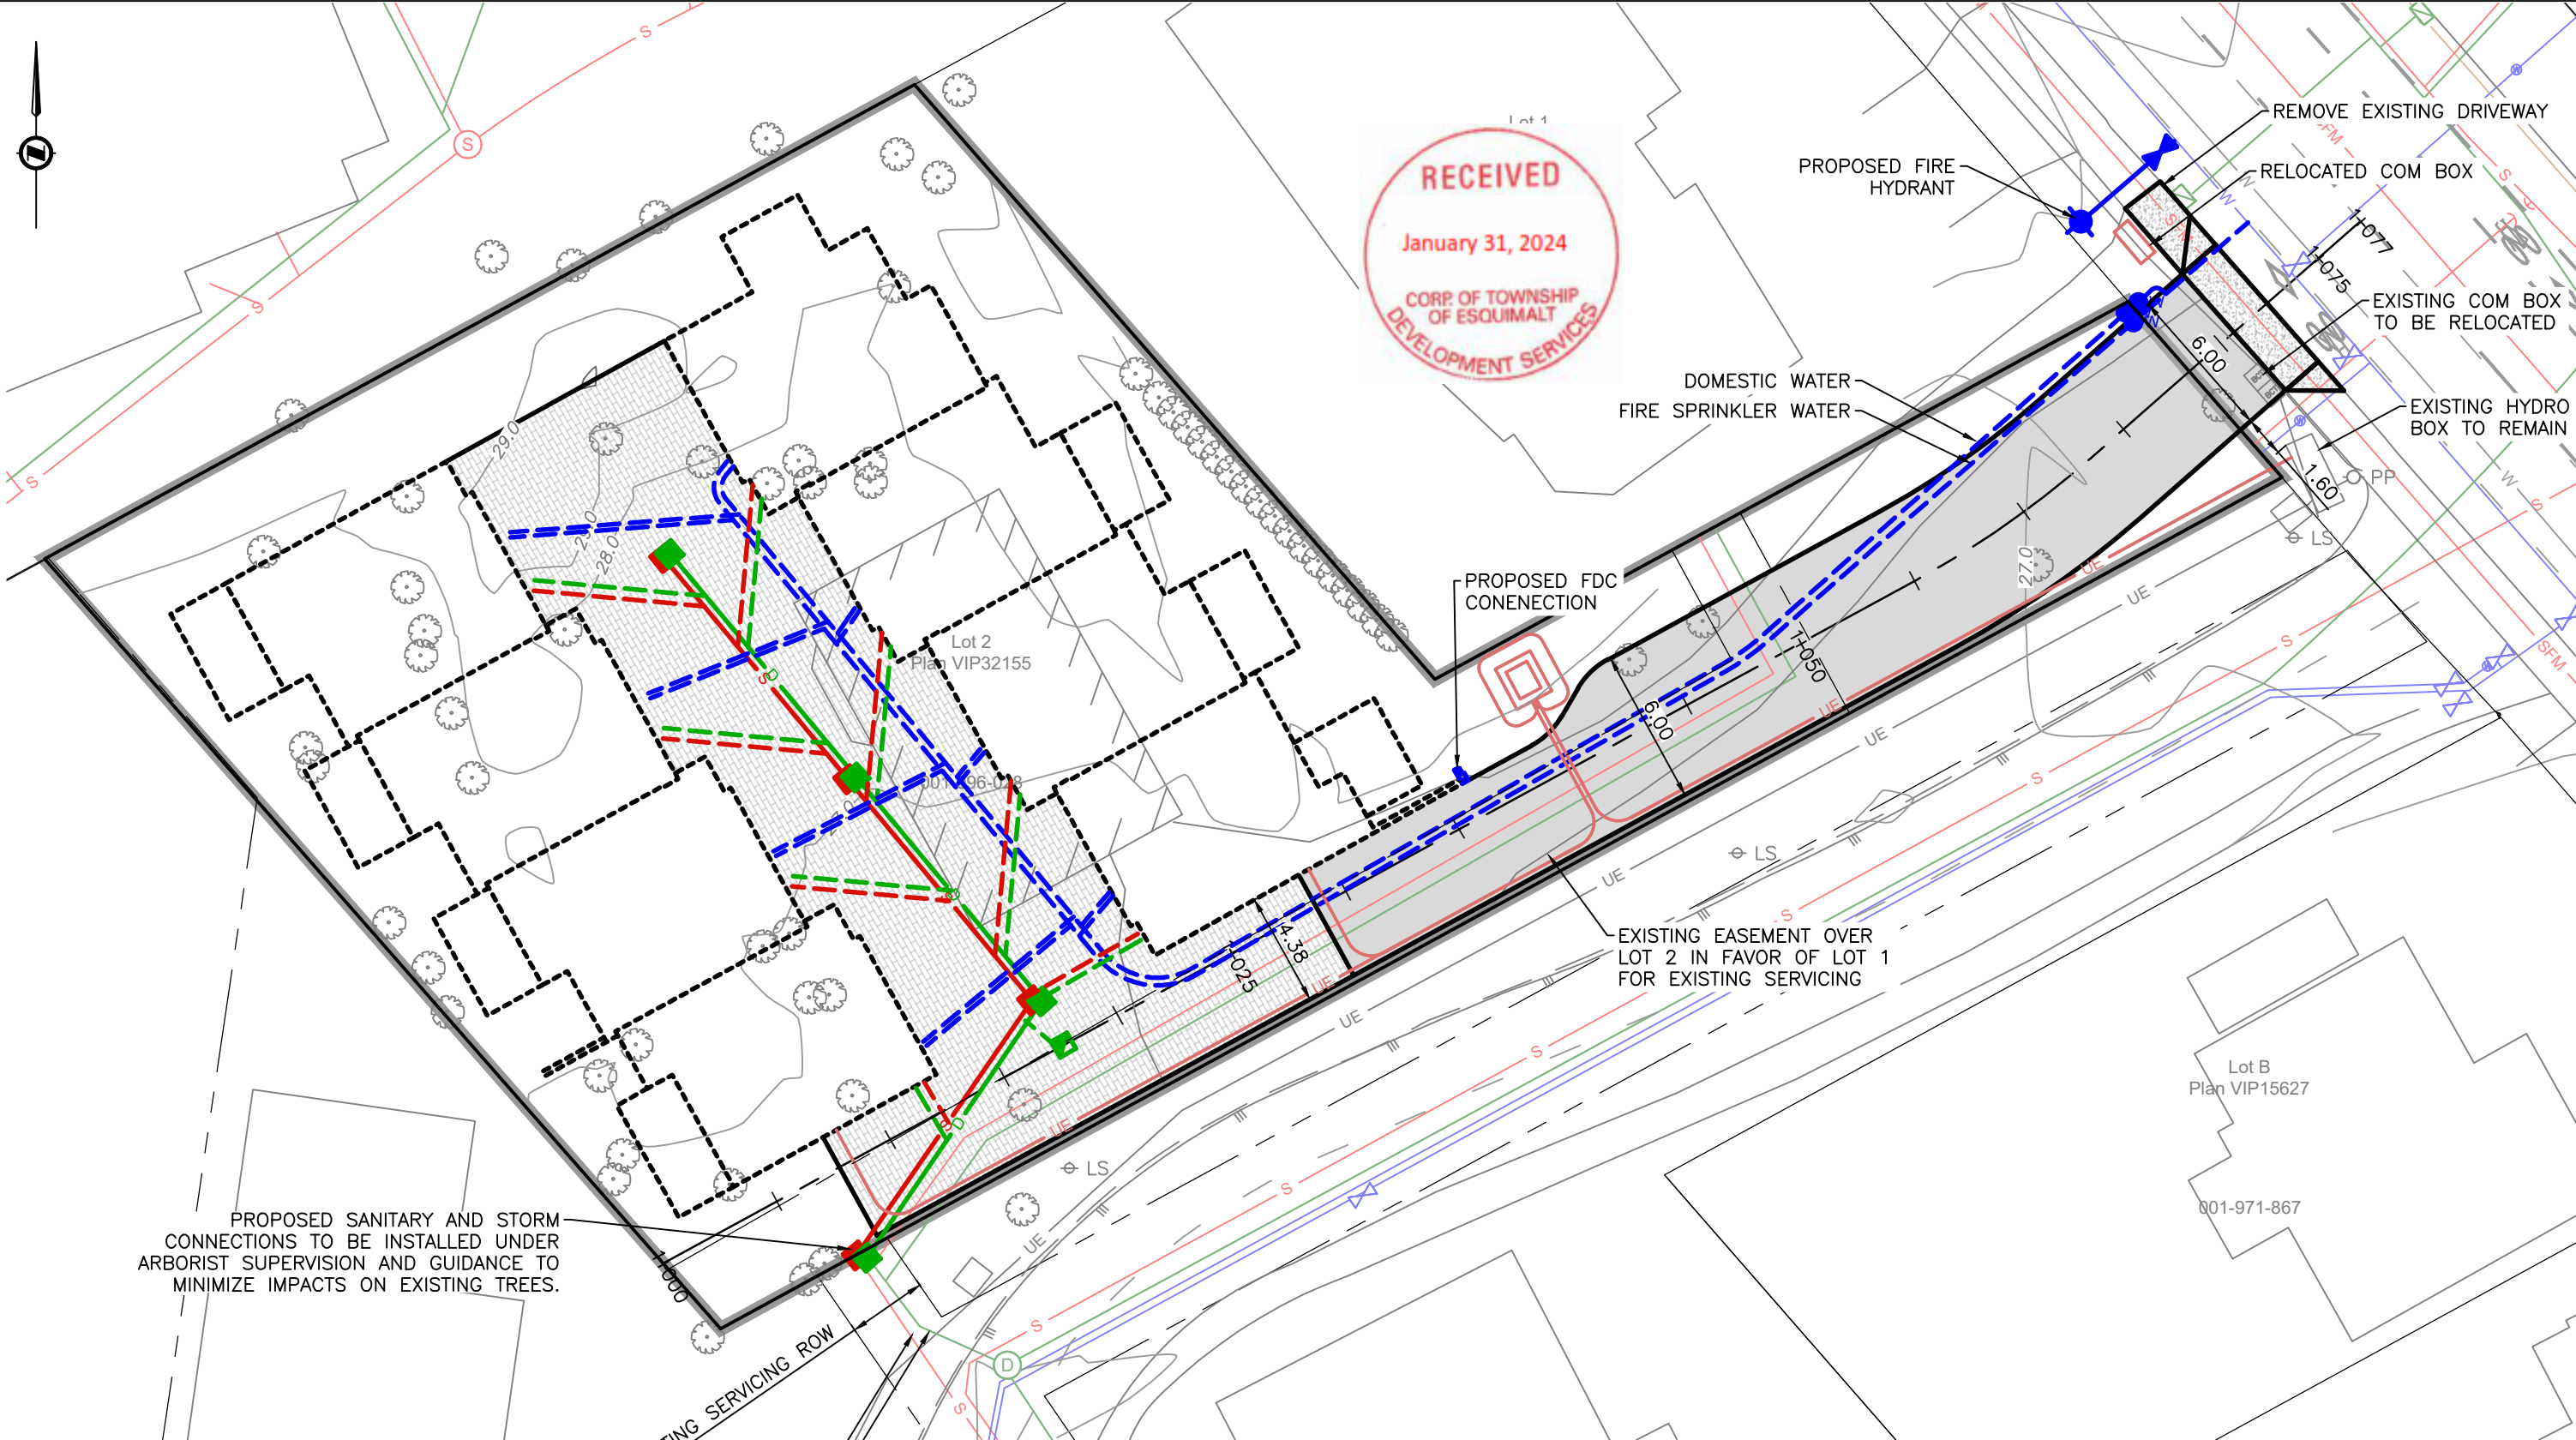

SITE PLAN
H 1:250



PRELIMINARY ONLY

JEA J.E. ANDERSON & ASSOCIATES
SURVEYORS -- ENGINEERS
4212 GLANFORD AVE, VICTORIA, BC, V8Z 4B7
TEL: 250 - 727 - 2214 FAX: 250 - 727 - 3395
E-MAIL : info@jeanderson.com

DRAWN: AM SCALE: 1:250
DATE: 20240115
SHEET 1 OF 1

CLIENT	RAMTAR DEVELOPMENTS
PROJECT	TOWN OF ESQUIMALT
903 ADMIRALS ROAD	
PROPOSED SERVICING SKETCH	
34605 - 01 - S1	
ENG: 34605	