


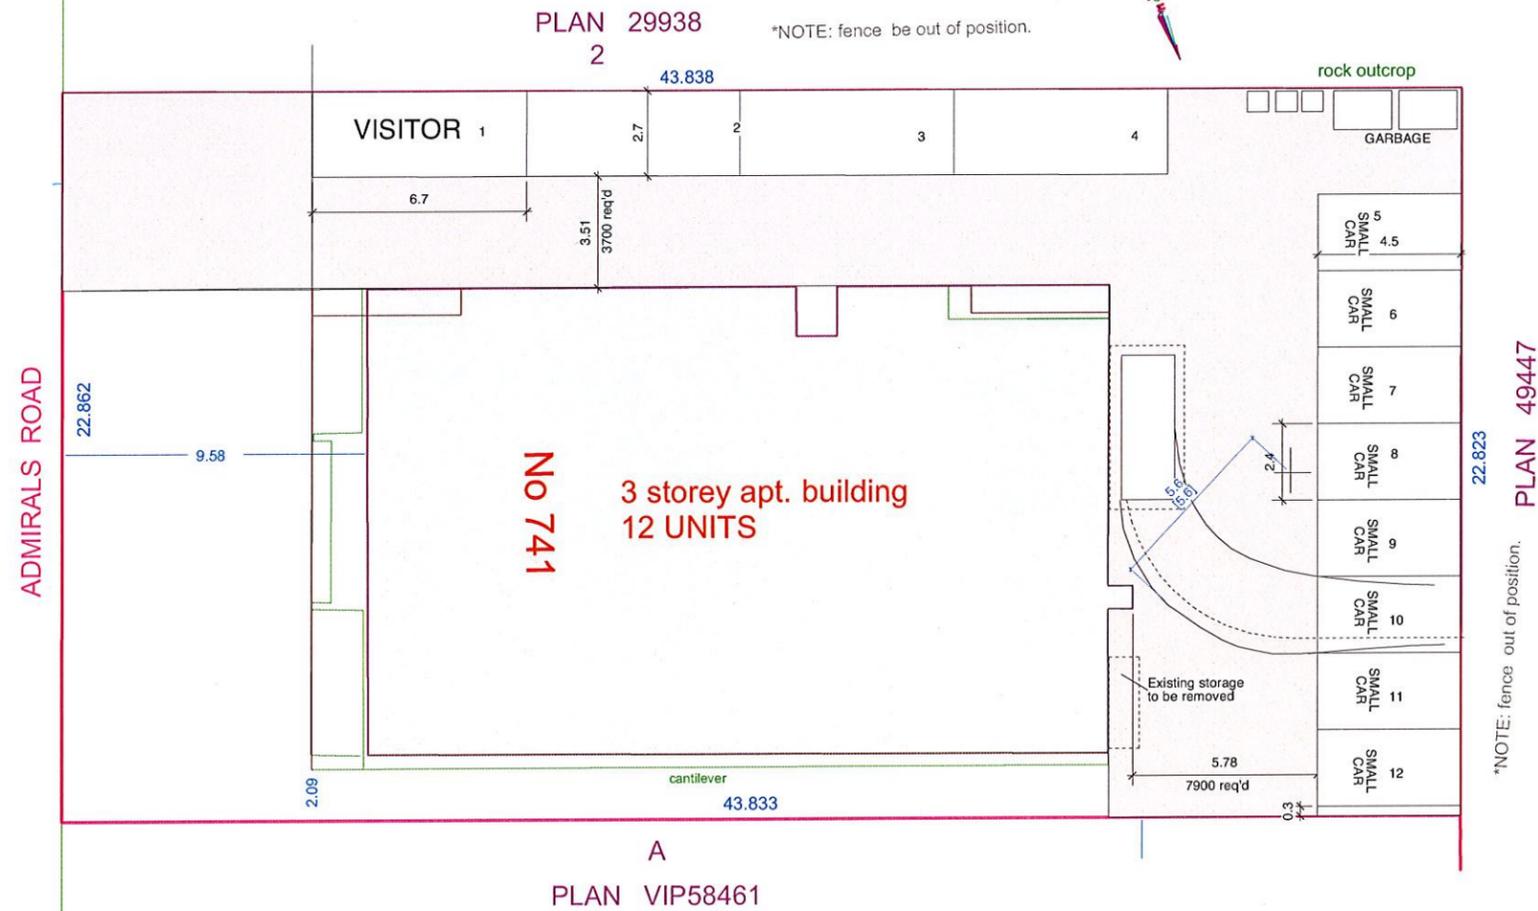

All of the documents prepared by Praxis Architects Inc. or on behalf of Praxis Architects Inc. in connection with the project are instruments of service for the execution of the project. Praxis Architects Inc. retains the property and copyright in these documents, whether the project is executed or not. These documents may not be used on any other project, nor be reproduced, without prior written agreement of Praxis Architects Inc. Do not scale drawings.

NOT FOR CONSTRUCTION



| N.O. | DATE | REVISION |
|------|-----------|----------------------|
| 1 | May 01/16 | Parking as requested |

| N.O. | DATE | ISSUED |
|-------|------|--------|
| SEAL: | | |



PROJECT TITLE:
APARTMENT BUILDING
 741 ADMIRALS ROAD
 VICTORIA, BC

SHEET TITLE:
SITE PLAN & PARKING LAYOUT

| | | |
|------------------------|-----------------------|--------------------------|
| SCALE: AS SHOWN | DRAWN: EF | SHEET NO. A1.0 |
| DATE: MARCH 22 2016 | PROJECT NO. 15-044 | REVISION NO. 1 |