

**CORPORATION OF THE TOWNSHIP OF ESQUIMALT**

**DEVELOPMENT PERMIT**

**NO. DP000189**

**Owner:** 1326732 B.C. Ltd., Inc. No. BC1326732  
7150-D West Saanich Road  
Victoria, BC  
V8M 1P7

**Lands:** PID 031-744-800  
Parcel B (Being a Consolidation of Lots 18, 19 & 20, See  
CA9939860) Section 11 Esquimalt District Plan 265

**Address:** 819, 821, and 823 Esquimalt Road, Esquimalt, BC

**Conditions:**

1. This Development Permit is issued subject to compliance with all the bylaws of the Municipality applicable thereto, except as specifically varied or supplemented by this permit, for the purpose of:
  - the protection of the natural environment, as governed by Development Permit Area No. 1: Natural Environment;
  - authorizing the form and character of the proposed development, as governed by Development Permit Area No. 4: Commercial;
  - energy conservation and greenhouse gas reduction, as governed by Development Permit Area No. 7: Energy Conservation & Greenhouse Gas Reduction;
  - water conservation, as governed by Development Permit Area No. 8: Water Conservation; and
  - authorizing form and character of the proposed development, as governed by Development Permit Area No. 11, West Bay Design Guidelines.
2. Approval of this Development Permit is issued in accordance with the architectural plans provided by Zeidler Architecture, stamped "Received July 6, 2022", and landscape plan provided by, 4 Site Landscape Architecture, stamped "Received July 6, 2022", attached hereto as Schedule 'A'.
3. This Development Permit is issued in accordance with the landscaping estimate provided by 4 Site Landscape Architecture, stamped "Received \_\_\_\_\_, 2022", attached hereto as Schedule 'B'. Security, in an amount representing 120% of the estimate (120% of

\$ \_\_\_\_\_ = \_\_\_\_\_) must be deposited with the Township of Esquimalt before this permit can be issued.

4. The lands shall be developed in accordance with the terms, conditions, and provisions of this Permit.
5. The terms, conditions and covenants contained herein shall enure to the benefit of and be binding upon the Owners, their executors, heirs or administrators, successors and assigns as the case may be or their successors to title in the lands.
6. This Development Permit is not a Building Permit.
7. This Permit lapses two (2) years after the date it is issued if the holder of the Permit does not substantially start any construction with respect to which the Permit was issued.
8. For the purposes of this Development Permit, the holder of the Permit shall be the owner(s) of the lands.

APPROVED BY MUNICIPAL COUNCIL RESOLUTION ON THE 20<sup>th</sup> DAY OF SEPTEMBER 2022.

ISSUED BY THE DIRECTOR OF DEVELOPMENT SERVICES THIS \_\_\_\_\_ DAY OF \_\_\_\_\_, 2022.

\_\_\_\_\_  
Director of Development Services

\_\_\_\_\_  
Corporate Officer  
Corporation of the Township  
of Esquimalt



**zeidler**

**ZEIDLER ARCHITECTURE**  
 400-1207 Douglas Street  
 Victoria, BC V8W 2E7  
 T +1 250 388 9494

NSR

NOT FOR CONSTRUCTION



AVENIR SENIOR LIVING

HYTHE POINTE  
 819-821-823 ESQUIMALT ROAD  
 219-141

**HYTHE POINTE**

DEVELOPMENT PERMIT  
 2022-04-05

COVER SHEET

scale:	NTS
drawn by:	Author
checked by:	Checker
project no:	219-141
date issued:	2022-04-05

revision no:  DP0.00

# AVENIR SENIOR LIVING



**ZEIDLER ARCHITECTURE**  
400-1207 Douglas Street  
Victoria, BC V8W 2E7  
T +1 250 388 9494

HYTHE POINTE

**MUNICIPAL ADDRESS:** 819-821-823 ESCQUIMALT ROAD, VICTORIA B.C.

**LEGAL DESCRIPTION:** LOTS 18-20, SECTION 11, ESCQUIMALT DISTRICT, PLAN 265

**TOTAL SITE AREA:** 2,831 m<sup>2</sup> (21,862 ft<sup>2</sup>) (0.640 Acres) (1.0-2013 ha)

**ZONING LAND USE BYLAW:** COMPREHENSIVE DISTRICT NO. 138  
TOWNSHIP OF ESCQUIMALT ZONING BYLAW, 1992, NO. 2000  
TOWNSHIP OF ESCQUIMALT PARKING BYLAW, 1992, NO. 2011

**ZONING:** COMPREHENSIVE DISTRICT NO. 138

**MAXIMUM BUILDING HEIGHT:** 38.0m  
**MAX. NO. OF STOREYS:** 8  
**MAX. RESIDENTIAL F.A.R.:** 3.00  
**MAX. COMBINED MIXED USED F.A.R.:** 3.00  
**MAX. NO. OF RESIDENTIAL UNITS:** 92  
**MAX. NO. OF COMMERCIAL UNITS:** 1  
**MAX. SITE COVERAGE:** 56%

**PROJECT DATA AS PER CURRENT DESIGN**

	RESIDENTIAL NO. OF UNITS	RESIDENTIAL AREA	COMMERCIAL AREA	INDOOR AMENITY	CIRCULATION & SERVICE AREA	BUILDING FLOOR AREA	OUTDOOR AMENITY
ROOF LEVEL						812.0 m <sup>2</sup>	234.6 m <sup>2</sup>
LEVEL 6	12	712.4 m <sup>2</sup>				500.5 m <sup>2</sup>	832.3 m <sup>2</sup>
LEVEL 5	12	712.4 m <sup>2</sup>				500.5 m <sup>2</sup>	832.3 m <sup>2</sup>
LEVEL 4	12	712.4 m <sup>2</sup>				500.5 m <sup>2</sup>	832.3 m <sup>2</sup>
LEVEL 3	14	817.3 m <sup>2</sup>				518.9 m <sup>2</sup>	862.2 m <sup>2</sup>
LEVEL 2	14	817.3 m <sup>2</sup>				518.9 m <sup>2</sup>	862.2 m <sup>2</sup>
LEVEL 1	2	114.4 m <sup>2</sup>	100.5 m <sup>2</sup>	405.0 m <sup>2</sup>		342.1 m <sup>2</sup>	794.8 m <sup>2</sup>
<b>TOTAL:</b>	<b>92</b>	<b>3,066.8 m<sup>2</sup></b>	<b>100.5 m<sup>2</sup></b>	<b>405.0 m<sup>2</sup></b>		<b>3,078.4 m<sup>2</sup></b>	<b>3,786.4 m<sup>2</sup></b>

**SITE AREA** (1,000 AREA RATIO (RESIDENTIAL AREA + COMMERCIAL AREA)) 2,831.0 m<sup>2</sup>  
**SITE COVERAGE** 42.4%

**REQUIRED OFF-STREET PARKING SPACES:** - 0 STALLS / DWELLING UNIT (SENIOR CITIZENS APARTMENTS)  
+ 0.5 x 82 DWELLING UNITS = 46 REQUIRED  
+ 8 COMMERCIAL SPACES REQUIRED (COVENANT AGREEMENT)  
+ 44 PARKING SPACES REQUIRED (COVENANT AGREEMENT)  
+ 44 PARKING SPACES PROVIDED IN UNDERGROUND PARKING

**UNDERGROUND PARKING AREA** 1,878m<sup>2</sup> / 62.5% OF SITE AREA

**BUILDING SETBACKS:** FRONT: 6.0m (0.0m ABOVE LEVEL 4)  
SIDE: 1.5m (0.0m ABOVE LEVEL 4)  
REAR: 7.0m  
BALCONIES MAY PROJECT 2.0m INTO FRONT AND SIDE YARD SETBACKS

**USABLE OPEN SPACE:** + 35m<sup>2</sup> (BEAR YARD PATIO)  
+ 16.4% OF SITE AREA

NOT FOR CONSTRUCTION



AVENIR SENIOR LIVING  
HYTHE POINTE  
819-821-823 ESCQUIMALT ROAD  
219-141  
DATE: 2022-05-30

- ARCHITECTURAL**
- DP10: COVER SHEET
  - DP11: DRAWING LIST & PROJECT INFORMATION
  - DP12: EXISTING SURVEY PLAN
  - DP13: SITE PLAN
  - DP14: LEVEL 1 FLOOR PLAN
  - DP15: LEVEL 2 FLOOR PLAN
  - DP16: LEVEL 3 FLOOR PLAN
  - DP17: LEVEL 4 FLOOR PLAN
  - DP18: LEVEL 5 FLOOR PLAN
  - DP19: LEVEL 6 FLOOR PLAN
  - DP20: ROOF PLAN
  - DP21: NORTH ELEVATION
  - DP22: SOUTH ELEVATION
  - DP23: EAST ELEVATION
  - DP24: WEST ELEVATION
  - DP25: WEST EAST SITE BUILDING SECTION
  - DP26: NORTH-SOUTH SITE & BUILDING SECTION
  - DP27: WEST-EAST SECTION
  - DP28: 30 VIEW - NORTHWEST
  - DP29: 30 VIEW - NORTHWEST
  - DP30: RECTIONS AND STREETSCAPE
  - DP31: SHADOW PROFILES - MARCH
  - DP32: SHADOW PROFILES - JUNE
  - DP33: SHADOW PROFILES - SEPTEMBER
  - DP34: SHADOW PROFILES - DECEMBER
- LANDSCAPE**
- L1: LANDSCAPE CONCEPT PLAN
- ENV**
- E1: 819-823 Esquimalt Road, Development Permit

**4★SITE**  
LANDSCAPE ARCHITECTURE  
AND SITE PLANNING 250 508 7893

**DRAWING LIST & PROJECT INFORMATION**

scale:	Author
drawn by:	Checker
checked by:	219-141
project no:	2022-05-30
date issued:	
revision no:	sheet no:
	<b>DP0.01</b>

NOT FOR CONSTRUCTION



RECEIVED  
 JUL 06 2022  
 CORR OF TOWNSHIP  
 OF ESQUIMALT  
 DEVELOPMENT SERVICES

This drawing must be sealed. The contractor must verify all plans, details, and dimensions prior to issuance of contract of work. All errors and omissions must be reported to the Architects immediately. This drawing is the exclusive property of the Architects and must not be reproduced without their written permission. © Zeidler Architecture

Issue No.	Date	Description
1	2022-04-05	DEVELOPMENT PERMIT




project title  
**HYTHE POINT**  
 819-823 ESQUIMALT ROAD  
 VICTORIA, BC V8A 3M5

drawing title  
**EXISTING SURVEY PLAN**

scale:	1 : 200
drawn by:	Author
checked by:	Checker
project no.:	219-141
date issued:	2022-04-05
re-issue no.:	Sheet no.

**1 DP1.01**

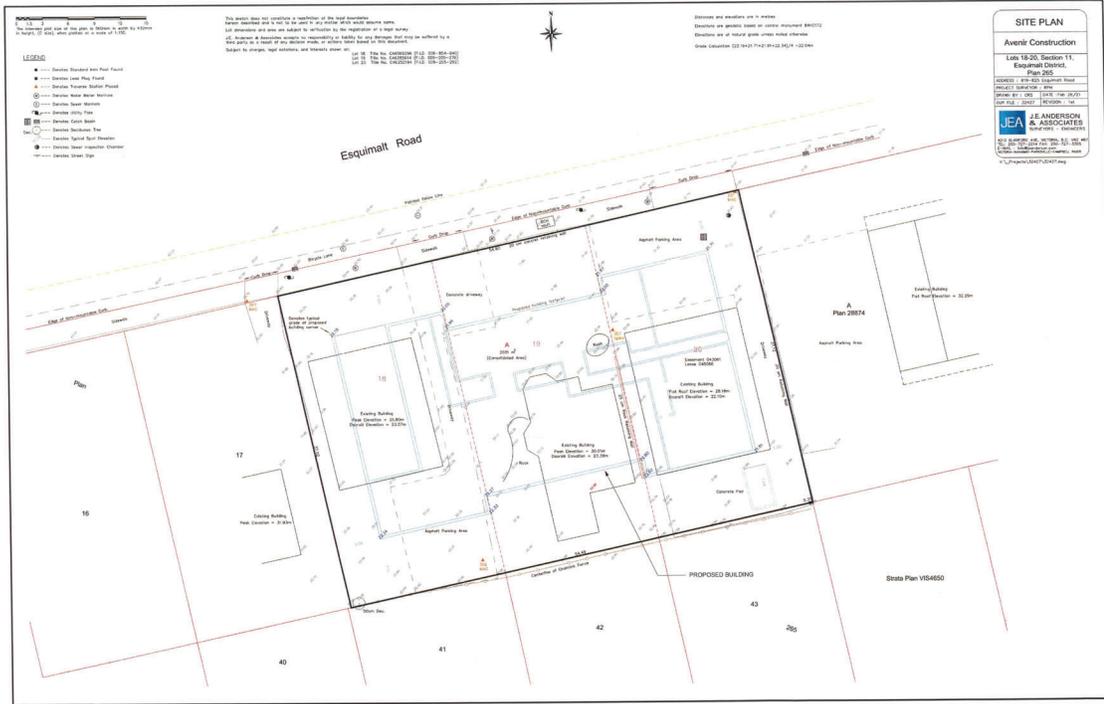

**SITE PLAN**  
 Avenir Construction  
 Lots 16, 20, Section 11  
 Esquimalt District  
 Plan 285

REGISTERED PROFESSIONAL ENGINEER  
 J.E. ANDERSON & ASSOCIATES  
 No. 1000, B.C. Reg. No. 1000, 1000

**NOTES**  
 GREEN LINE DENOTES PROPOSED BUILDING  
 ALL INFORMATION OBTAINED FROM SITE SURVEY PERFORMED BY J.E. ANDERSON & ASSOCIATES SURVEYING ENGINEERS, INC. IS FOR REFERENCE ONLY. ZEIDLER ARCHITECTURE HAS NO RESPONSIBILITY FOR THE ACCURACY AND CONTENT OF THE SURVEY INFORMATION DEPICTED HEREIN.





ZEIDLER ARCHITECTURE  
400-1207 Douglas Street  
Victoria, BC V8W 2E7  
T +1 250 388 9494

DATE

CONSULTANT



This drawing must not be scaled.  
The contractor shall verify all areas, sections, and dimensions.  
Any discrepancy must be reported to the Architect immediately.  
This drawing is the exclusive property of the Architect and  
must not be reproduced without their written permission.  
© Zeidler Architecture

Issue No.	Date	Description
1	2022-04-05	DEVELOPMENT PERMIT




PROJECT TITLE  
HYTHE POINTE  
819-823 ESQUIMALT ROAD  
VICTORIA, BC V9A 3M5

DRAWING TITLE  
LEVEL P2 FLOOR PLAN

SCALE:	1 : 100
DRAWN BY:	AUTHOR
CREATED BY:	CHECKER
PROJECT NO.:	219-141
DATE ISSUED:	2022-04-05
NO. ISSUED:	SHEET NO.

1 DP.01

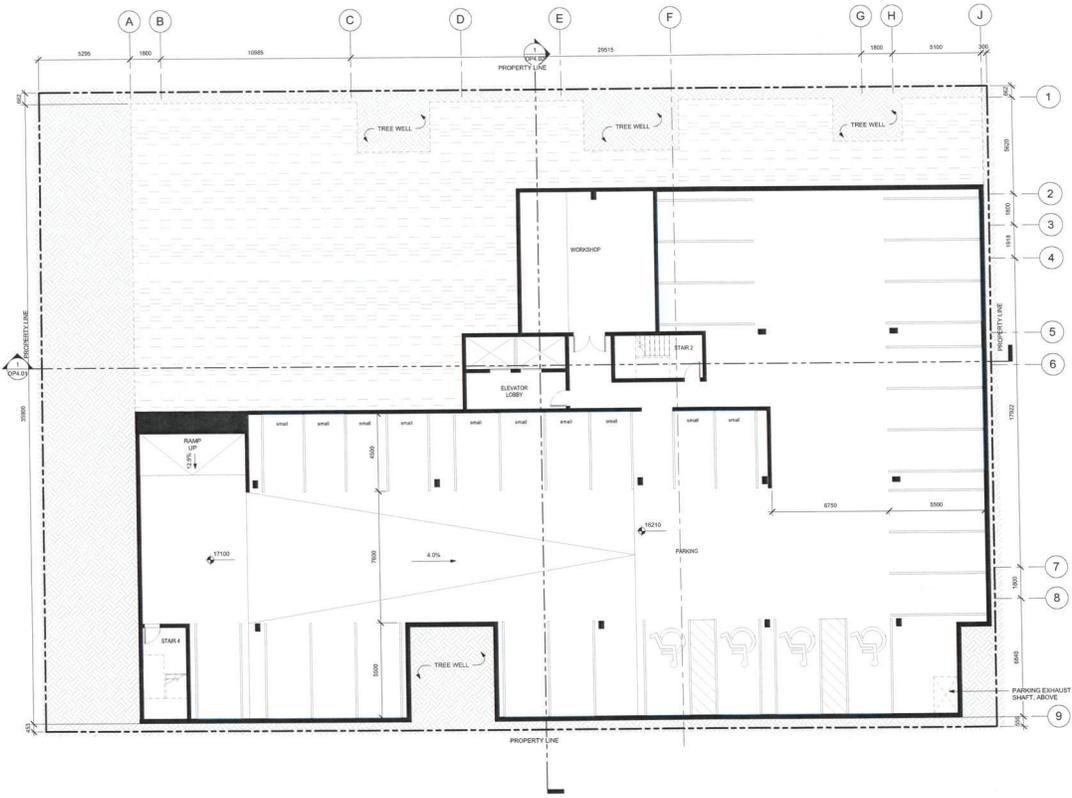



**ZEIDLER ARCHITECTURE**  
 400-1207 Douglas Street  
 Victoria, BC V8W 2E7  
 T +1 250 388 9494

and



This drawing must not be scaled.  
 The contractor must verify all levels, details, and dimensions prior to commencement of work. All errors and omissions must be reported to the Architects immediately.  
 This drawing is the exclusive property of the Architects and must not be reproduced without their written permission.  
 © Zeidler Architecture



Issue No.	Date	Description
1	2022-04-05	DESIGN/ISSUE PERMIT




project title  
**HYTHE POINTE**

819-823 ESQUIMALT ROAD  
 VICTORIA, BC V9A 3M5

drawing title  
**LEVEL P1 FLOOR PLAN**

scale: 1 : 100  
 drawn by: Author  
 checked by: Checker  
 project no.: 219-141  
 date issued: 2022-04-05

no. issue title  
**1 DP.02**

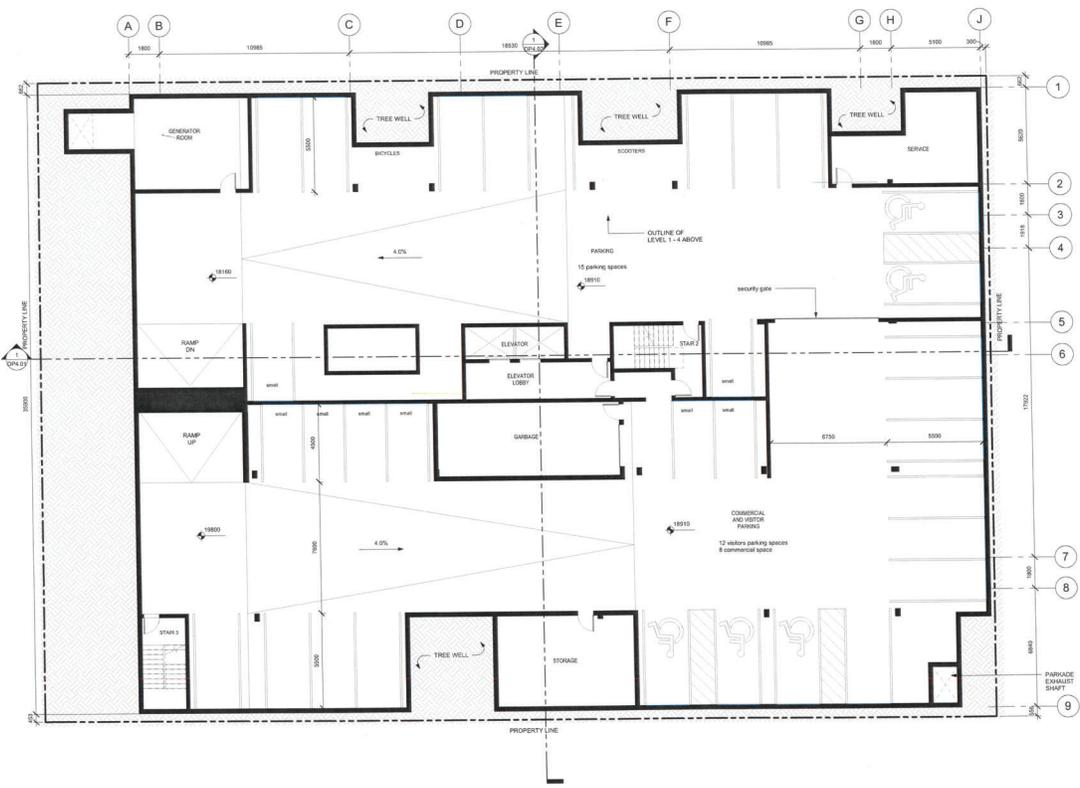

C:\Users\Project219-141\Desktop\Draw\_022\_Arch\HYTHE\DP.02.dwg



**ZEIDLER ARCHITECTURE**  
 400-1207 Douglas Street  
 Victoria, BC V8W 2E7  
 T +1 250 388 9494

NOT FOR CONSTRUCTION



RECEIVED  
 JUL 06 2022  
 CORP OF TOWNSHIP  
 OF ESQUIMALT  
 DEVELOPMENT SERVICES

This drawing must not be scaled.  
 The contractor shall verify all details, dimensions, and dimensions prior to construction of work. All errors and omissions must be reported to the Architect immediately.  
 This drawing is the exclusive property of the Architects and shall not be reproduced without their written permission.  
 © Zeidler Architecture

Issue No.	Date	Description
1	2022-05-30	DEVELOPMENT PERMIT
2	2022-06-30	DP Revision #1




project title  
**HYTHE POINT**

819-823 ESQUIMALT ROAD  
 VICTORIA, BC V9A 3M5

drawing title  
**LEVEL 1 FLOOR PLAN**

scale: 1 : 100  
 drawn by: Author  
 checked by: Checker  
 project no.: 219-141  
 date issued: 2022-05-30

revision no.: 2  
**DP.2.03**

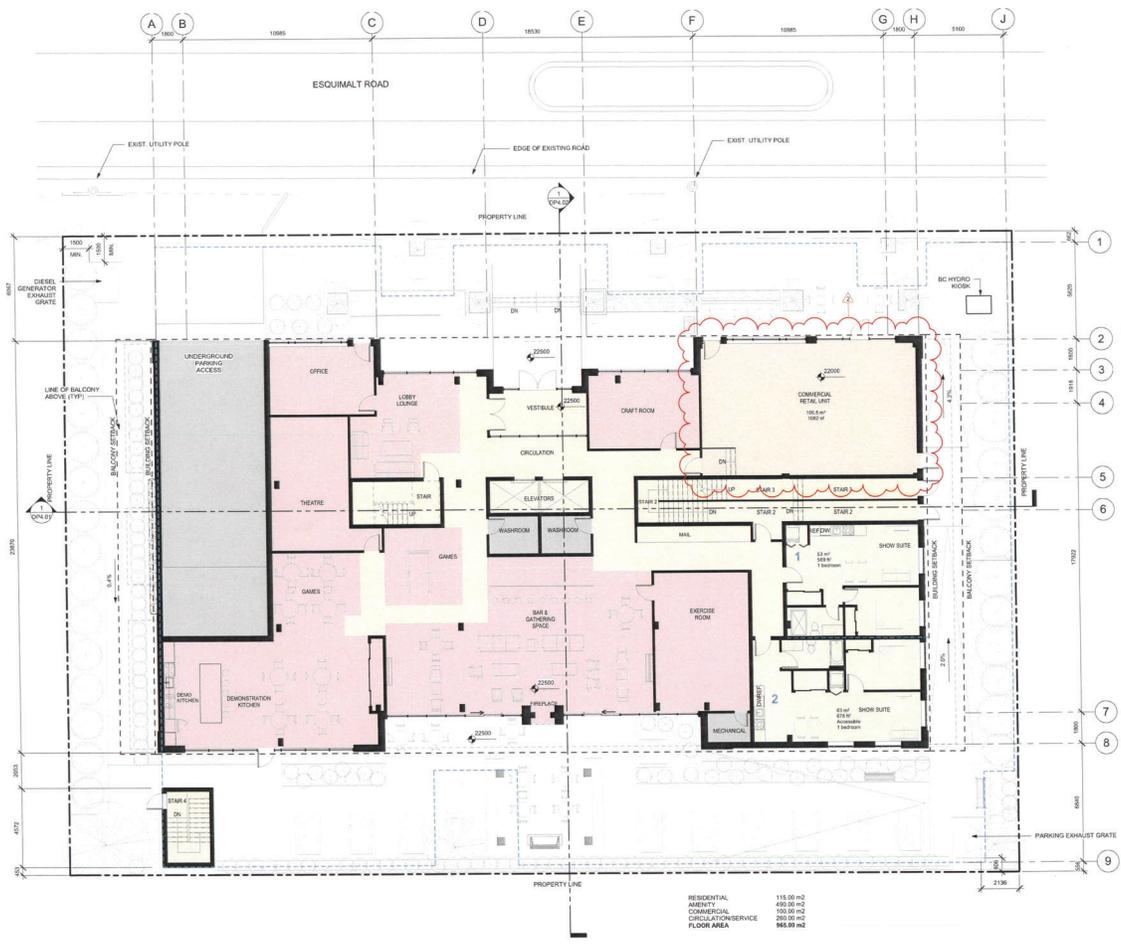

RESIDENTIAL	115.00 m <sup>2</sup>
AMENITY	450.00 m <sup>2</sup>
COMMERCIAL	100.00 m <sup>2</sup>
CIRCULATION/SERVICE	280.00 m <sup>2</sup>
<b>FLOOR AREA</b>	<b>945.00 m<sup>2</sup></b>



**ZEIDLER ARCHITECTURE**  
 400-1207 Douglas Street  
 Victoria, BC V8W 2E7  
 T +1 250 388 9494

NOT FOR CONSTRUCTION

consultants



The following must not be relied upon for construction. It is the responsibility of the contractor to verify all levels, dimensions, and dimensions. All work must be done in accordance with the approved plans and specifications. This drawing is the intellectual property of the architect and must not be reproduced without their written permission. © Zeidler Architecture

Issue No.	Date	Description
1	2022-05-25	DEVELOPMENT PERMIT




project title  
**HYTHE POINTE**  
 819-823 ESQUIMALT ROAD  
 VICTORIA, BC V8A 3M5


drawing title  
**LEVEL 2-4 FLOOR PLAN**

scale:	1 : 100
drawn by:	Author
checked by:	Checker
project no.:	219-141
date issued:	2022-04-05
revision no.:	sheet no.
<b>1 DP2.04</b>	

C:\Users\p19141\OneDrive\My Documents\2022\219-141\219-141-001.dwg

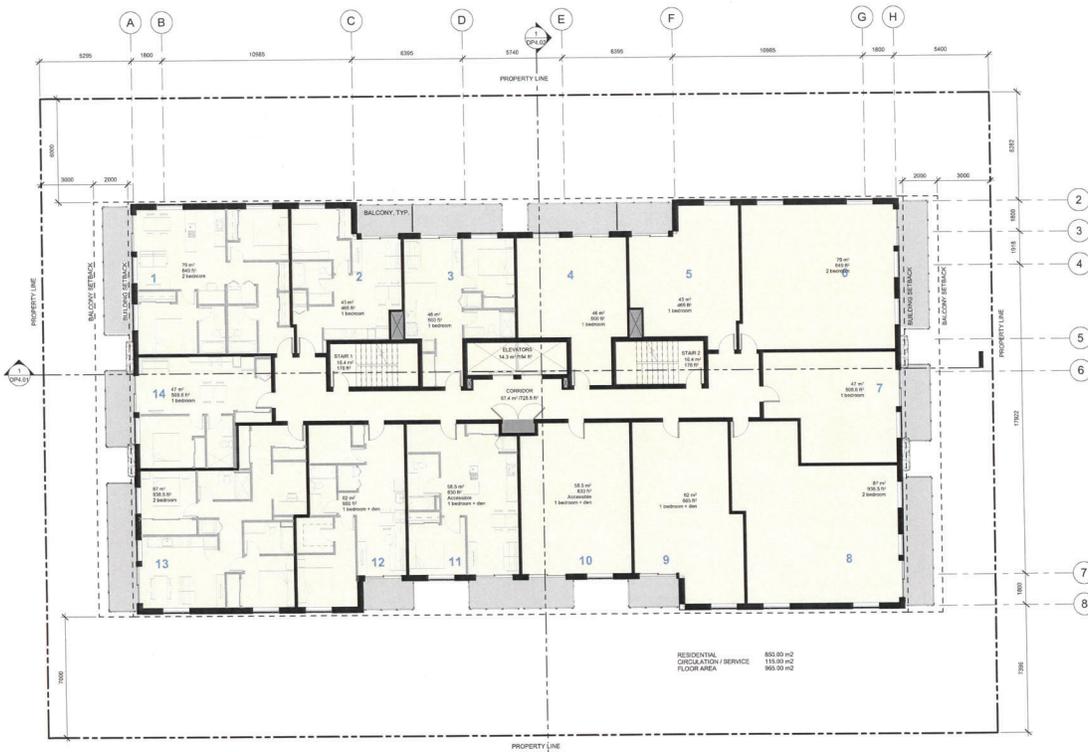

ESQUIMALT ROAD

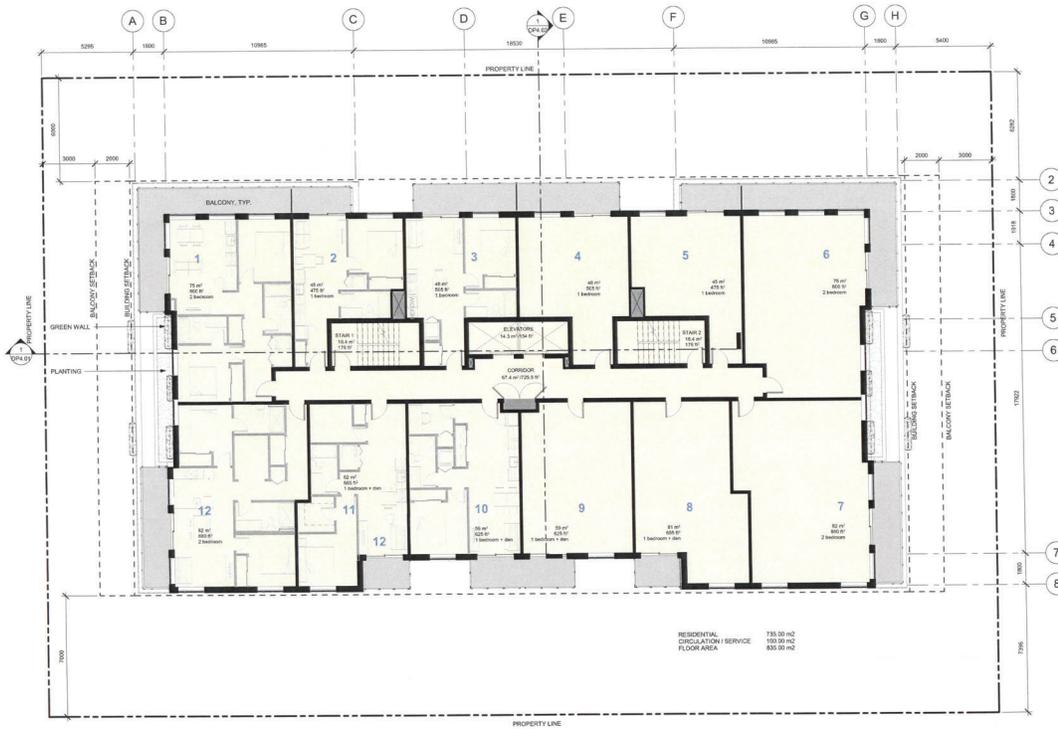

**ZEIDLER ARCHITECTURE**  
 400-1207 Douglas Street  
 Victoria, BC V8W 2E7  
 T +1 250 388 9494

NOT FOR CONSTRUCTION



This drawing shall not be scaled.  
 The contractor shall verify all levels, elevations, and dimensions prior to construction of work. All users and contractors must be advised of the contractor's responsibility.  
 This drawing is the exclusive property of the Architect and shall not be reproduced without their written permission.  
 © Zeidler Architecture

Sheet No.	Date	Description
1	2022-04-05	DEVELOPMENT PERMIT



project title  
**HYTHE POINT**

819-823 ESQUIMALT ROAD  
 VICTORIA, BC V8A 3M5

drawing title  
**LEVEL 5-8 FLOOR PLAN**

scale:	1 : 100
drawn by:	Author
checked by:	Checker
project no.:	219-141
date issued:	2022-04-05
revision no.:	sheet no.



C:\Users\Project219-141\Desktop\Road\_D22\_0405\HYP2.05.dwg



**ZEIDLER ARCHITECTURE**  
 400-1207 Douglas Street  
 Victoria, BC V8W 2E7  
 T +1 250 388 9494

NOT FOR CONSTRUCTION

RECEIVED  
 JUL 06 2022  
 CORR. OF TOWNSHIP  
 OF ESQUIMALT  
 DEVELOPMENT SERVICES

This drawing must not be used for construction without the written permission of Zeidler Architecture.



Issue No.	Date	Description
1	2022-04-05	DEVELOPMENT PERMIT




project site  
**HYTHE POINT**  
 819-823 ESQUIMALT ROAD  
 VICTORIA, BC V8A 3M5

drawing title  
**ROOF PLAN**

scale	1:100
drawn by	Author
checked by	Checker
project no.	219-141
date issued	2022-04-05

revision no. **DP2.06**

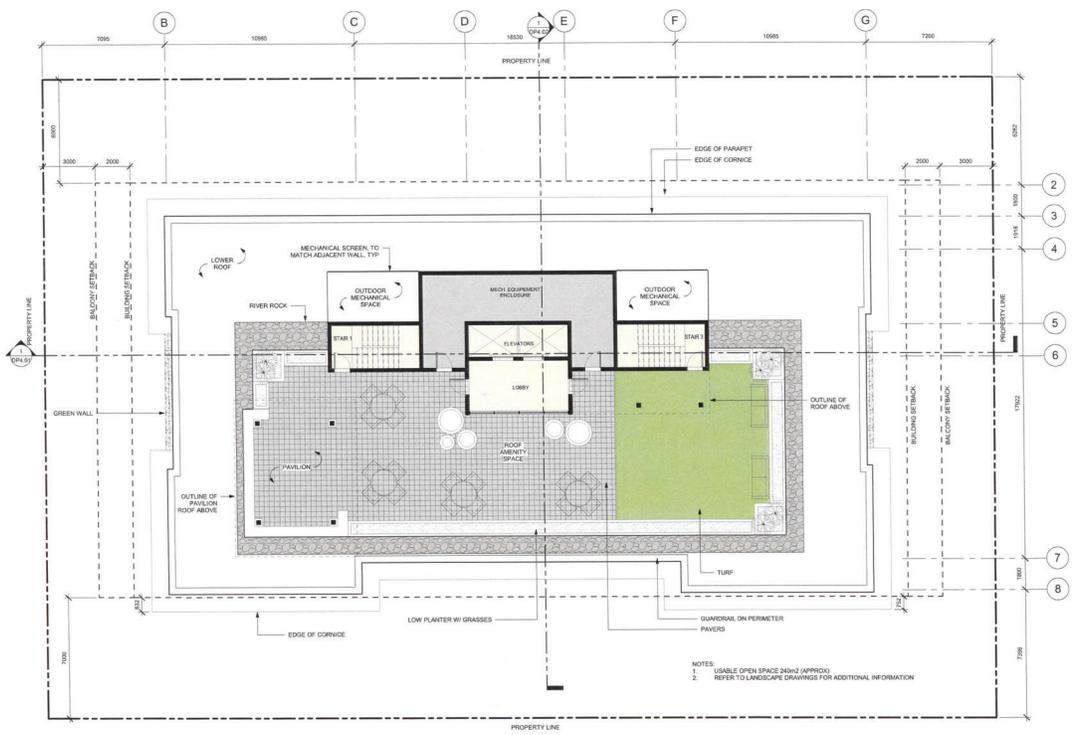





- ELEVATION MATERIALS**
- 1a - PREFINISHED METAL PANEL - LIGHT FIR
  - 1b - PREFINISHED METAL PANELS - ANTHRACITE GREY
  - 2 - FIBER CEMENT PANELS - PEARL GRAY
  - 3 - BRICK - BLACK GRAY & BROWN
  - 4 - CURTAIN WALL SYSTEM
  - 5 - VINYL WINDOWS - BLACK
  - 6 - BALCONY - BLACK METAL WITH WOOD TOP RAIL
  - 6a - BALCONY PARTITION - METAL FRAMING WITH FROSTED GLASS
  - 7 - PREFINISHED METAL FLASHING - BLACK
  - 8 - GLAZED METAL DOOR - BLACK
  - 9 - PAINTED METAL DOOR - BLACK



**ZEIDLER ARCHITECTURE**  
 400-1207 Douglas Street  
 Victoria, BC V8W 2E7  
 T +1 250 388 9494

NOT FOR CONSTRUCTION

**RECEIVED**  
 JUL 06 2022  
 CORP. OF TOWNSHIP  
 OF ESQUIMALT  
 DEVELOPMENT SERVICES

This drawing shall not be used for construction without the written permission of Zeidler Architecture.

Issue No.	Date	Description
1		2022-04-05 DEVELOPMENT PERMIT




**HYTHE POINT**  
 819-823 ESQUIMALT ROAD  
 VICTORIA, BC V9A 3M5

**SOUTH ELEVATION**

scale:	As indicated
drawn by:	Autor
checked by:	Checker
project no.:	219-141
date issued:	2022-04-05

1 DP3.02

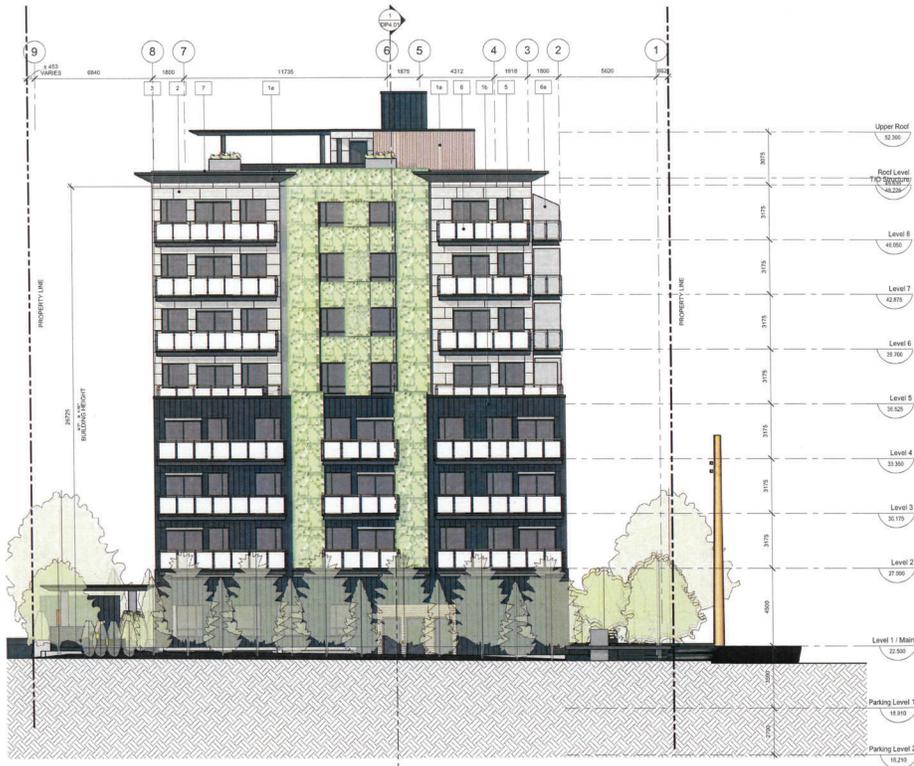

**ELEVATION MATERIALS**

- 1a - PREFINISHED METAL PANEL - LIGHT FIR
- 1b - PREFINISHED METAL PANELS - ANTHRACITE GREY
- 2 - FIBER CEMENT PANELS - PEARL GRAY
- 3 - BRICK - BLACK, GRAY & BROWN
- 4 - CURTAIN WALL SYSTEM
- 5 - VINYL WINDOWS - BLACK
- 6 - BALCONY - BLACK METAL WITH WOOD TOP RAIL
- 6a - BALCONY PARTITION - METAL FRAMING WITH FROSTED GLASS
- 7 - PREFINISHED METAL FLASHING - BLACK
- 8 - GLAZED METAL DOOR - BLACK
- 9 - PAINTED METAL DOOR - BLACK



**ZEIDLER ARCHITECTURE**  
 400-1207 Douglas Street  
 Victoria, BC V8W 2E7  
 T +1 250 388 9494



This drawing shall not be used for construction without the written consent of Zeidler Architecture. The contractor shall verify all levels, elevations, and dimensions prior to commencement of work. All errors and omissions must be reported to the Architect immediately. This drawing is the exclusive property of the Architect and shall not be reproduced without their written permission. © Zeidler Architecture

No.	Date	Description
1	2022-06-22	DEVELOPMENT PERMIT



project title  
**HYTHE POINTE**  
 819-823 ESQUIMALT ROAD  
 VICTORIA, BC V9A 3M5

drawing title  
**EAST ELEVATION**

scale:	As indicated
drawn by:	Author
checked by:	Checker
project no.:	219-141
date issued:	2022-04-05

revision no. 1 **DP3.03**





**zeidler**  
 ZEIDLER ARCHITECTURE  
 400-1207 Douglas Street  
 Victoria, BC V8W 2E7  
 T +1 250 388 9494

**RECEIVED**  
 JUL 06 2022  
 CORP OF TOWNSHIP  
 OF ESQUIMALT  
 DEVELOPMENT SERVICES

This drawing must not be copied, reproduced, or otherwise used in any way without the written consent of the Architect and shall not be responsible without their written permission.  
 © Zeidler Architecture

Date	By	Description
2022-04-05	1	ISSUED FOR DEVELOPMENT SERVICES




**HYTHE POINT**  
 819-823 ESQUIMALT ROAD  
 VICTORIA, BC V9A 3M5

**WEST-EAST SITE & BUILDING SECTION**

scale: 1 : 100  
 drawn by: Author  
 checked by: Checker  
 project no.: 218-141  
 date issued: 2022-04-05

revision no. 1  
 sheet no. **DP4.01**

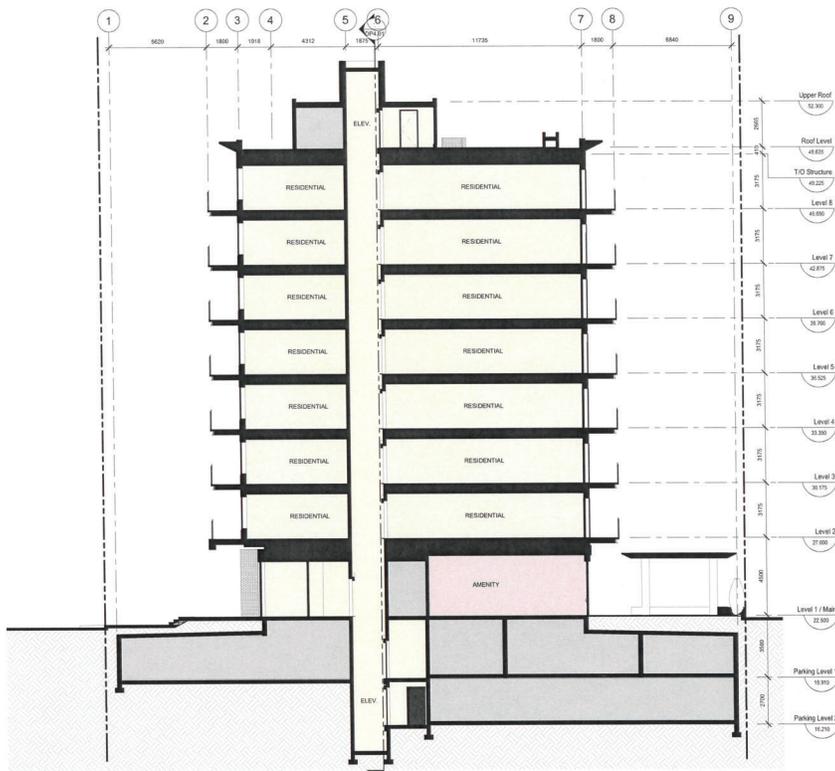

RECEIVED  
JUL 06 2022  
CORP OF TOWNSHIP  
OF ESQUIMALT  
DEVELOPMENT SERVICES



**ZEIDLER ARCHITECTURE**  
400-1207 Douglas Street  
Victoria, BC V8W 2E7  
T +1 250 388 9494

condoms

This drawing must not be scaled.  
This certificate shall only be signed, sealed, and stamped  
prior to the start of work. All items and conditions must  
be approved by the Architect's professional.  
This drawing is the exclusive property of the Architects and  
shall not be reproduced without their written permission.  
© Zeidler Architecture

No.	Date	Description
1	2022-04-05	DEVELOPMENT PERMIT



project title  
**HYTHE POINTE**  
819-823 ESQUIMALT ROAD  
VICTORIA, BC V8A 3M5

drawing title  
**NORTH-SOUTH SITE & BUILDING SECTION**

scale: 1 : 100  
drawn by: Author  
checked by: Checker  
project no: 219-141  
date issued: 2022-04-05

release no: 1  
sheet no: DP4.02

GREENSCREEN  
(PLEASE SEE A0.10 FOR DETAILS)



**ELEVATION MATERIALS**

- 1a - PREFINISHED METAL PANEL - LIGHT FIR
- 1b - PREFINISHED METAL PANELS - ANTHRACITE GREY
- 2 - FIBER CEMENT PANELS - PEARL GRAY
- 3 - BRICK - BLACK, GRAY & BROWN
- 4 - CURTAIN WALL SYSTEM
- 5 - VINYL WINDOWS - BLACK
- 6 - BALCONY - BLACK METAL WITH WOOD TOP RAIL
- 6a - BALCONY PARTITION - METAL FRAMING WITH FROSTED GLASS
- 7 - PREFINISHED METAL FLASHING - BLACK
- 8 - GLAZED METAL DOOR - BLACK
- 9 - PAINTED METAL DOOR - BLACK



**ZEIDLER ARCHITECTURE**  
400-1207 Douglas Street  
Victoria, BC V8W 2E7  
T +1 250 388 9494



NOT FOR CONSTRUCTION

conditions

This drawing must not be scaled.  
The contractor shall verify all dimensions, locations, and orientations prior to commencing work. All errors and omissions must be reported to the architect immediately.  
This drawing is the exclusive property of the architect and must not be reproduced without their written permission.  
© Zeidler Architecture

Item No.	Date	Description
1	2022-04-05	DEVELOPMENT PERMIT



project title  
**HYTHE POINTE**  
819-823 ESQUIMALT ROAD  
VICTORIA, BC V8A 3M5

drawing title  
**MATERIALS BOARD**

scale:	As indicated
drawn by:	Author
checked by:	Checker
project no.:	219-141
date issued:	2022-04-05
revision no.:	sheet no.:

1 DP9.01



**ZEIDLER ARCHITECTURE**  
 400-1207 Douglas Street  
 Victoria, BC V8W 2E7  
 T +1 250 388 9494



This drawing must not be used. The contractor shall verify all levels, elevations, and dimensions prior to construction of work. All items and conditions must be reported to the architect immediately. This drawing is the exclusive property of the architect and must not be reproduced without their written permission. © Zeidler Architecture

Issue No.	Date	Description
1	2022-04-05	DEVELOPMENT PERMIT



**HYTHE POINT**  
 819-823 ESQUIMALT ROAD  
 VICTORIA, BC V9A 3M5

3D VIEW - NORTHEAST

scale:	1 : 1
drawn by:	Author
checked by:	Checker
project no.:	219-141
date issued:	2022-04-05







1 STREETScape  
 DP9.04 SCALE: 1:1



**ZEIDLER ARCHITECTURE**  
 400-1207 Douglas Street  
 Victoria, BC V8W 2E7  
 T +1 250 388 9494

and

consultants

This drawing must not be scaled.  
 The contractor shall verify all dimensions, materials, and dimensions  
 prior to construction of work. All errors and omissions must  
 be reported to the Architect immediately.  
 This drawing is the exclusive property of the Architects and  
 must not be reproduced without their written permission.  
 © Zeidler Architecture



Sheet No.	Date	Designer
1		RESIDENTIAL DEVELOPMENT PROJECT




project title  
**HYTHE POINTE**  
 819-823 ESQUIMALT ROAD  
 VICTORIA, BC V9A 3M5

drawing title  
**SECTIONS AND  
 STREETScape**


scale: 1:1  
 drawn by: MP  
 checked by: JB  
 project no.: 219-141  
 date issued: 2022-04-05

no. issue no. sheet no.  
 1 DP9.04




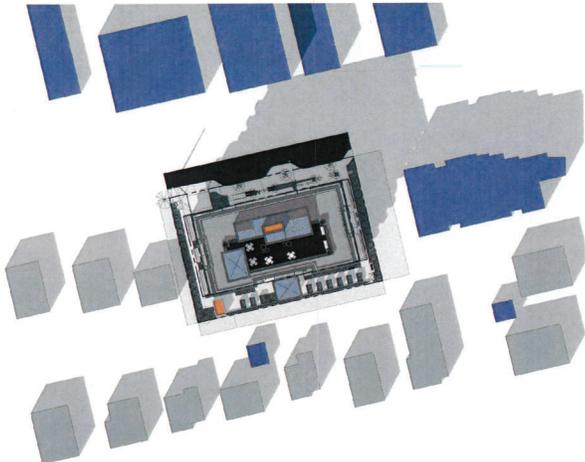

3 Shadow Studies March 21 03PM  
SCALE: 1:500

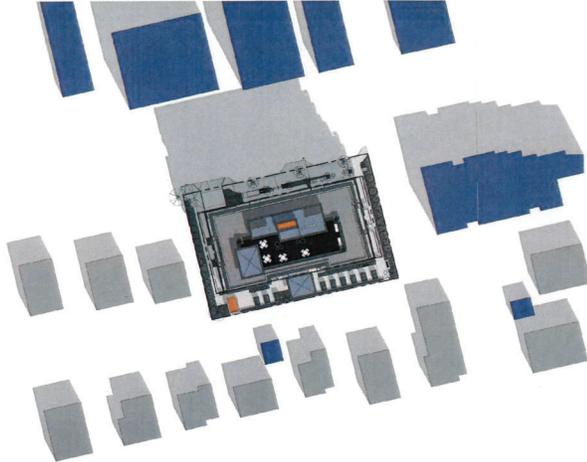

2 Shadow Studies March 21 12PM  
SCALE: 1:500

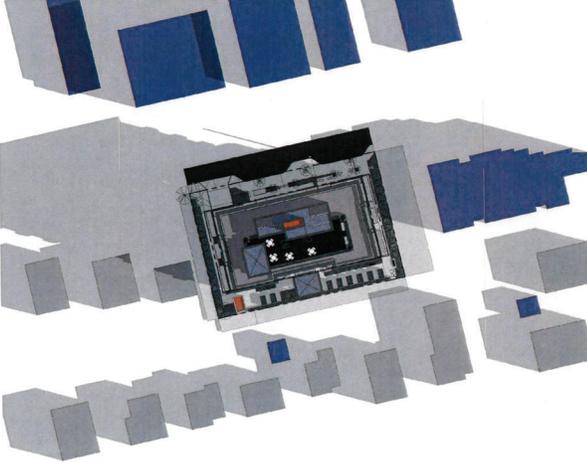

1 Shadow Studies March 21 09AM  
SCALE: 1:500



**ZEIDLER ARCHITECTURE**  
400-1207 Douglas Street  
Victoria, BC V8W 2E7  
T +1 250 388 9494



This drawing is the property of ZEIDLER ARCHITECTURE and dimensions shall be correct as shown. All errors and omissions must be reported to the Architect immediately. This drawing is the exclusive property of the Architects and shall not be reproduced without their written permission. © Zeidler Architecture



Date	Description
1	2022-04-05 DEVELOPMENT PERMIT



project site  
**HYTHE POINTE**  
819-823 ESQUIMALT ROAD  
VICTORIA, BC V8A 3M5

drawing title  
**SHADOW STUDIES - MARCH**

scale: 1:500  
drawn by: MP  
checked by: JS  
project no: 219-141  
date issued: 2022-04-05

sheet no: **1 DP9.10**

© 2022 Project 219-141 Esquimalt Road, 822, 2022-04-05/06/07/99/100



**ZEIDLER ARCHITECTURE**  
 400-1207 Douglas Street  
 Victoria, BC V8W 2E7  
 T +1 250 388 9494



The contractor shall verify the location, depth, and dimensions of all underground utilities before and throughout construction. The contractor shall be responsible for any damage to or disruption of any underground utilities. 



Issue No.	Date	Description
1	2022-04-05	DEVELOPMENT PERMIT




**AVENIR**

project title  
**HYTHE POINTE**


819-823 ESQUIMALT ROAD  
 VICTORIA, BC V9A 3M5

drawing title  
**SHADOW STUDIES - JUNE**


scale:	1 : 500
drawn by:	MP
checked by:	JR
project no.:	219-141
date issued:	2022-04-05

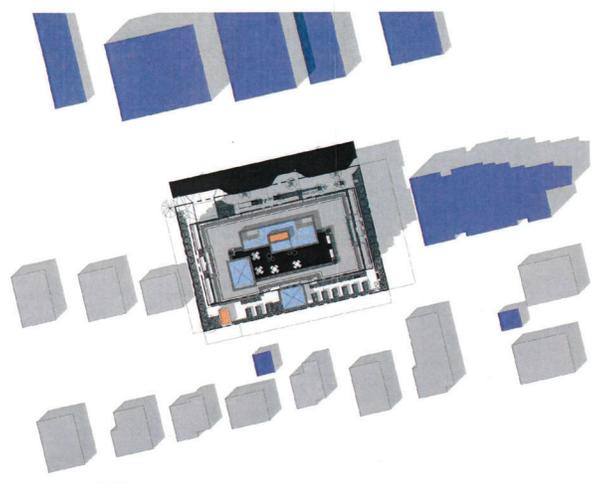



3 Shadow Studies June 21 03PM  
 SCALE: 1:500

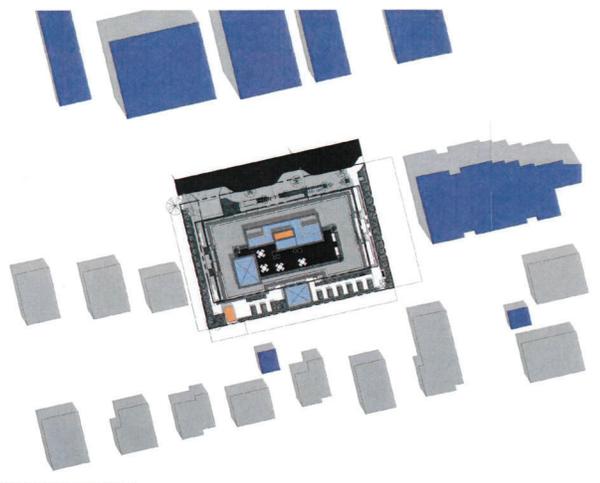

2 Shadow Studies June 21 12PM  
 SCALE: 1:500

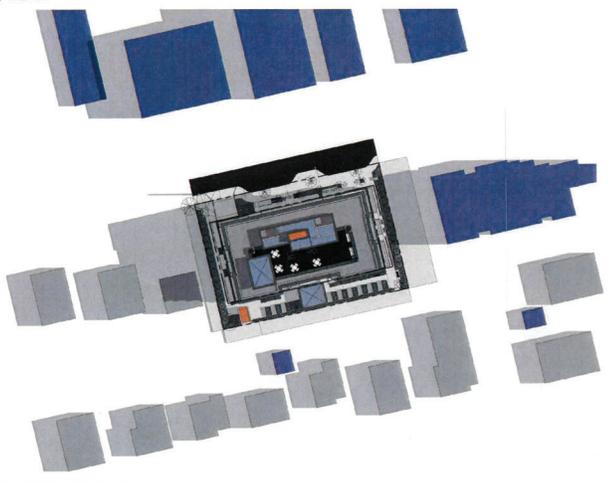


1 Shadow Studies June 21 09AM  
 SCALE: 1:500

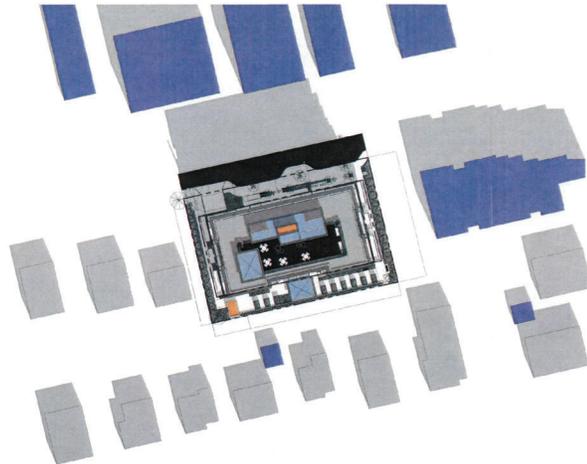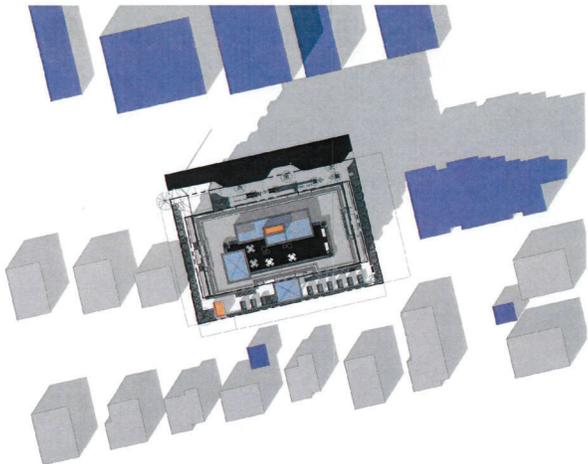

3 Shadow Studies September 21 03PM  
DP9.12 SCALE: 1:500

2 Shadow Studies September 21 12PM  
DP9.12 SCALE: 1:500

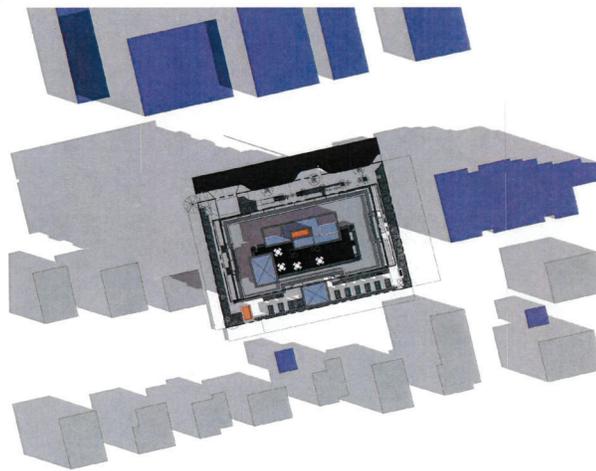

1 Shadow Studies September 21 09AM  
DP9.12 SCALE: 1:500



**ZEIDLER ARCHITECTURE**  
400-1207 Douglas Street  
Victoria, BC V8W 2E7  
T +1 250 388 9494



This drawing is preliminary in nature. The contractor shall verify all levels, datum, and dimensions prior to commencement of work. All errors and omissions must be reported to the architect immediately. This drawing is the exclusive property of the Architect and shall not be reproduced without their written permission. © Zeidler Architecture



Rev	Date	Description
1	2022-04-05	DEVELOPMENT PERMIT




project file  
**HYTHE POINTE**  
819-823 ESQUIMALT ROAD  
VICTORIA, BC V9A 3M5


drawing title  
**SHADOW STUDIES - SEPTEMBER**

scale:	1:500
drawn by:	Author
checked by:	Checker
project no.:	219-141
date issued:	2022-04-05


revision no. **DP9.12**

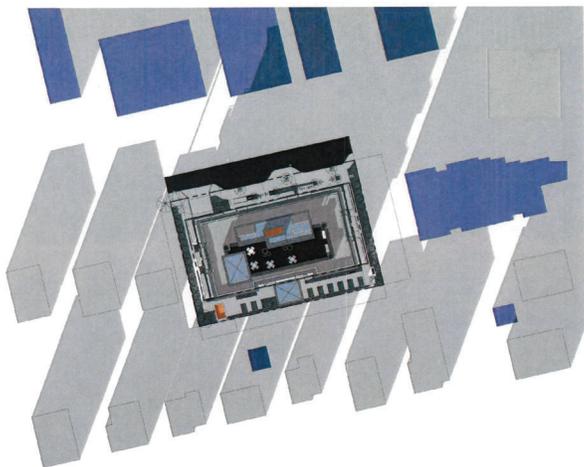

3 Shadow Studies December 21 03PM  
 DP9.13 SCALE: 1:500

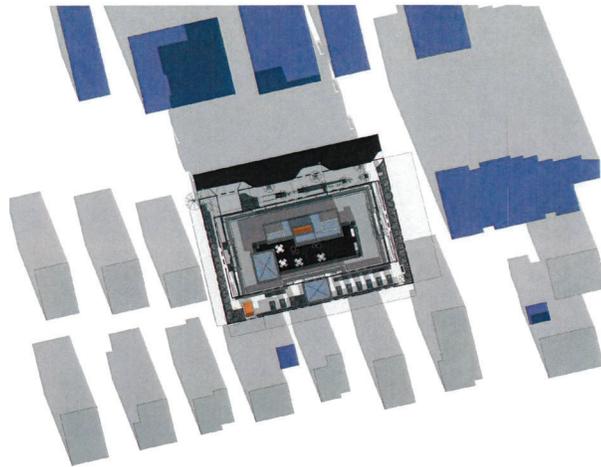

2 Shadow Studies December 21 12PM  
 DP9.13 SCALE: 1:500

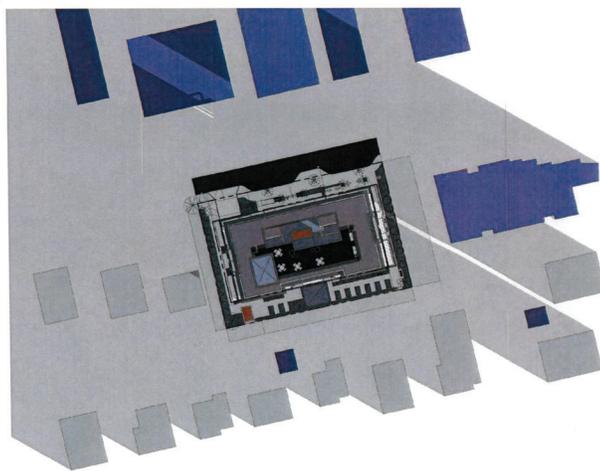

1 Shadow Studies December 21 09AM  
 DP9.13 SCALE: 1:500



**ZEIDLER ARCHITECTURE**  
 400-1207 Douglas Street  
 Victoria, BC V8W 2E7  
 T +1 250 388 9494



This drawing shall not be used.  
 The contractor shall verify all levels, colors, and dimensions  
 prior to construction of work. All notes and dimensions must  
 be approved by the Architect.  
 This drawing is the exclusive property of the Architects and  
 shall not be reproduced without their written permission.  
 © Zeidler Architecture



Issue No.	Date	Description
1	2022-04-05	DEVELOPMENT PERMIT



project title  
**HYTHE POINT**  
 819-823 ESQUIMALT ROAD  
 VICTORIA, BC V9A 3M5

drawing title  
**SHADOW STUDIES -  
 DECEMBER**

scale:	1:500
drawn by:	Author
checked by:	Checker
project no.:	218-141
date issued:	2022-04-05

revision no. 1 **DP9.13**

