


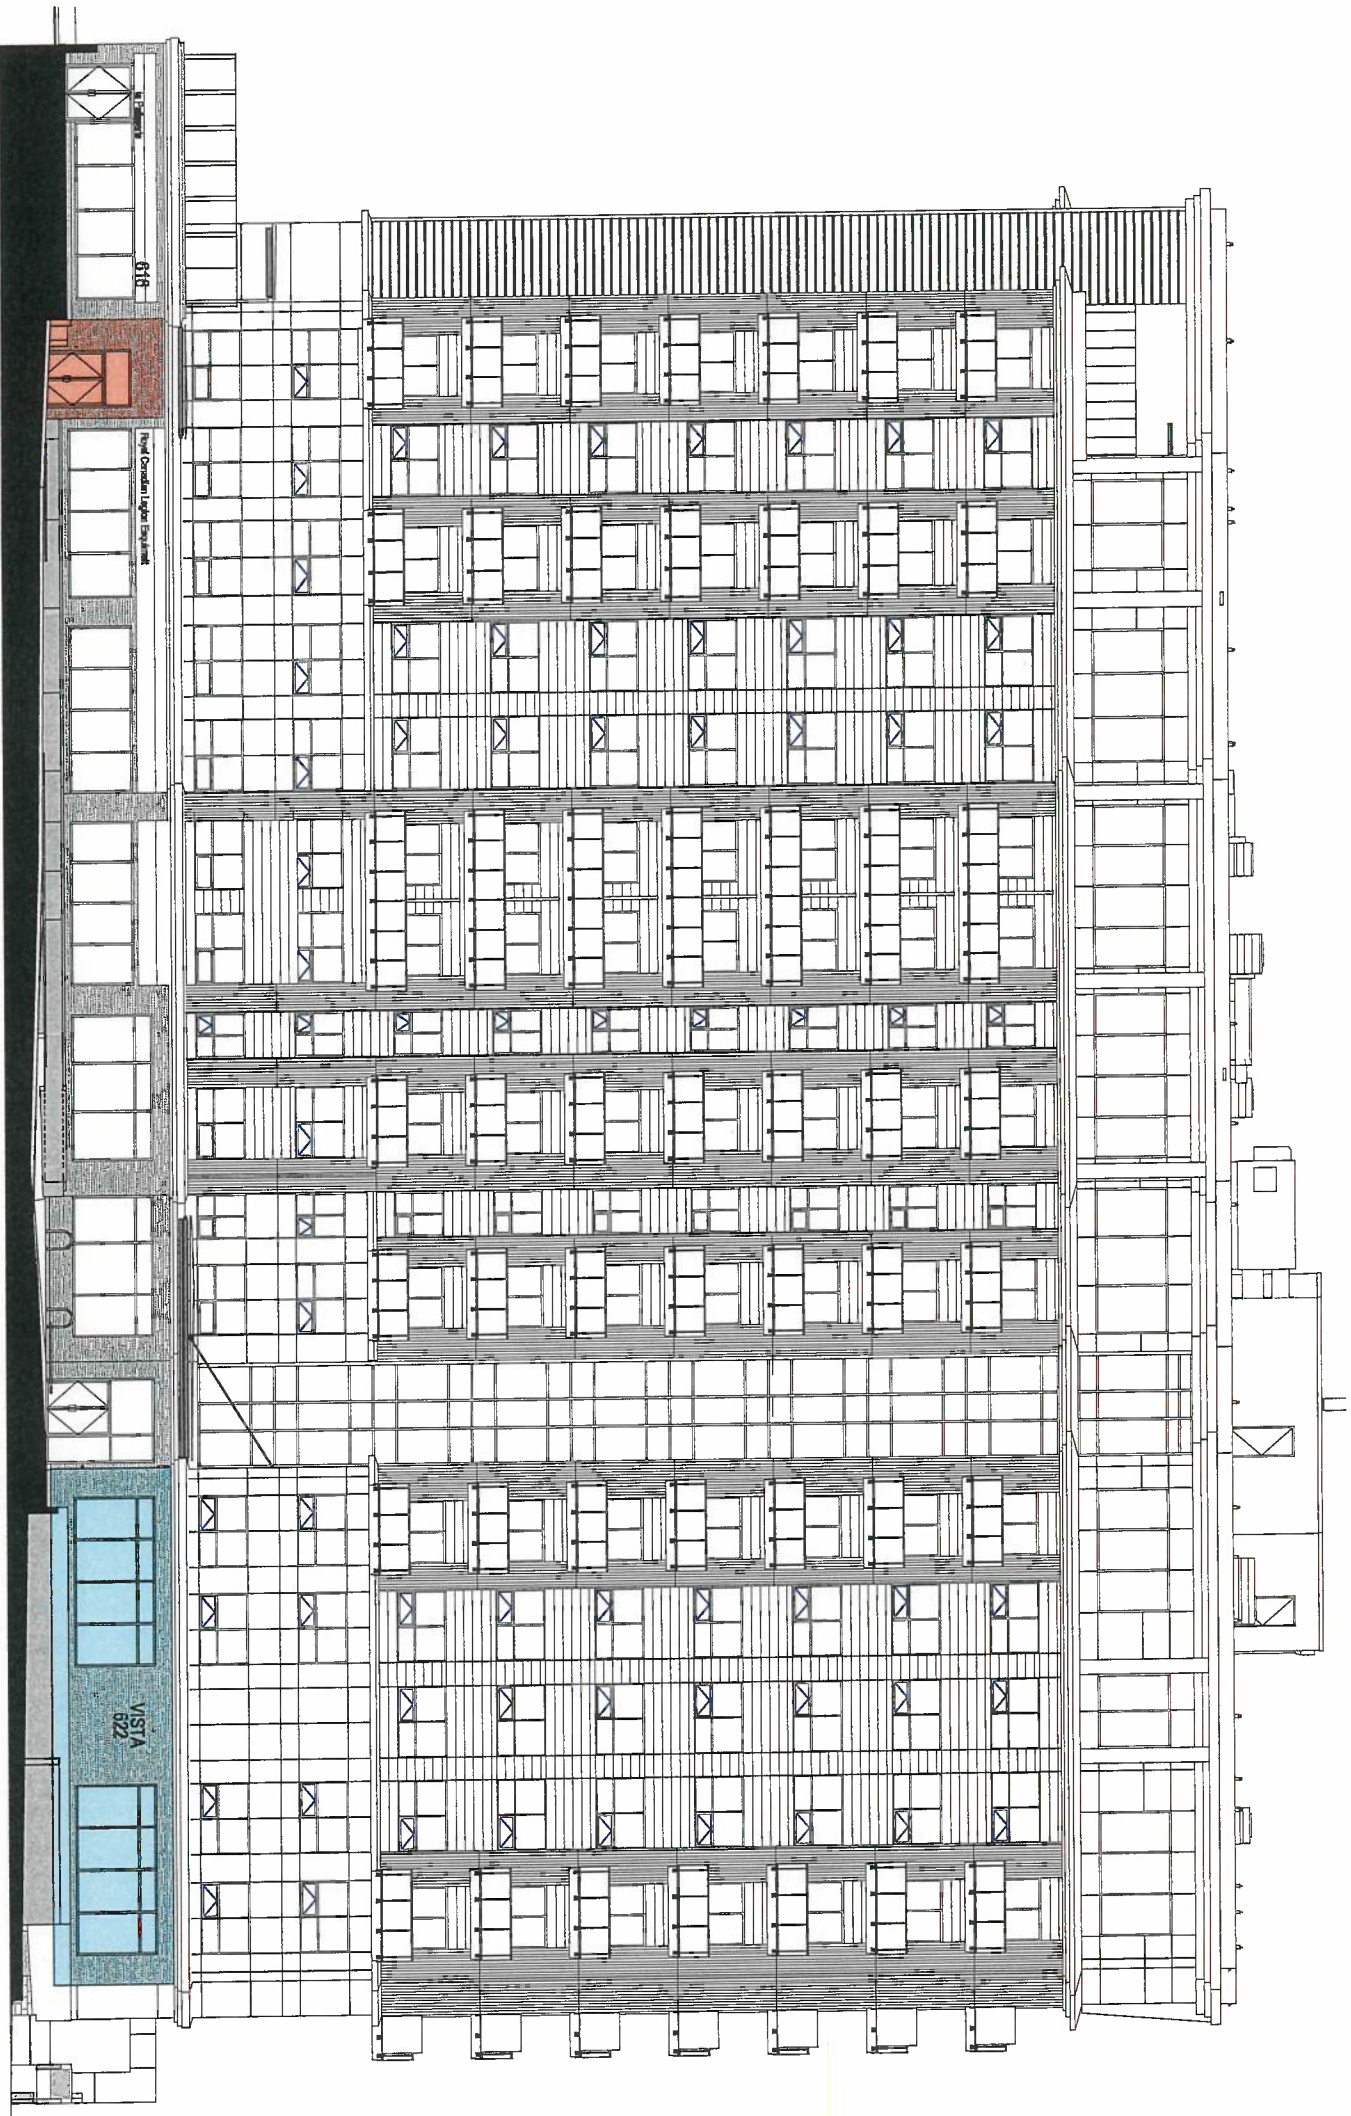

1 ADMIRALS ROAD ELEVATION
A_CA 03 SCALE 1 : 250




- PROPERTY LINE
- UNIT 113 - STORAGE/SERVICE
- UNIT 113 - OPEN AREA
- PUBLIC ELEVATOR
- ALLOCATED PARKING SPACES
(4 SPACES IN TOTAL) REFER TO DWG
A_CA 02

LEGEND 1

1 PARKADE LEVEL P1 - FLOOR PLAN

SCALE: 1 : 250




A_CA 02

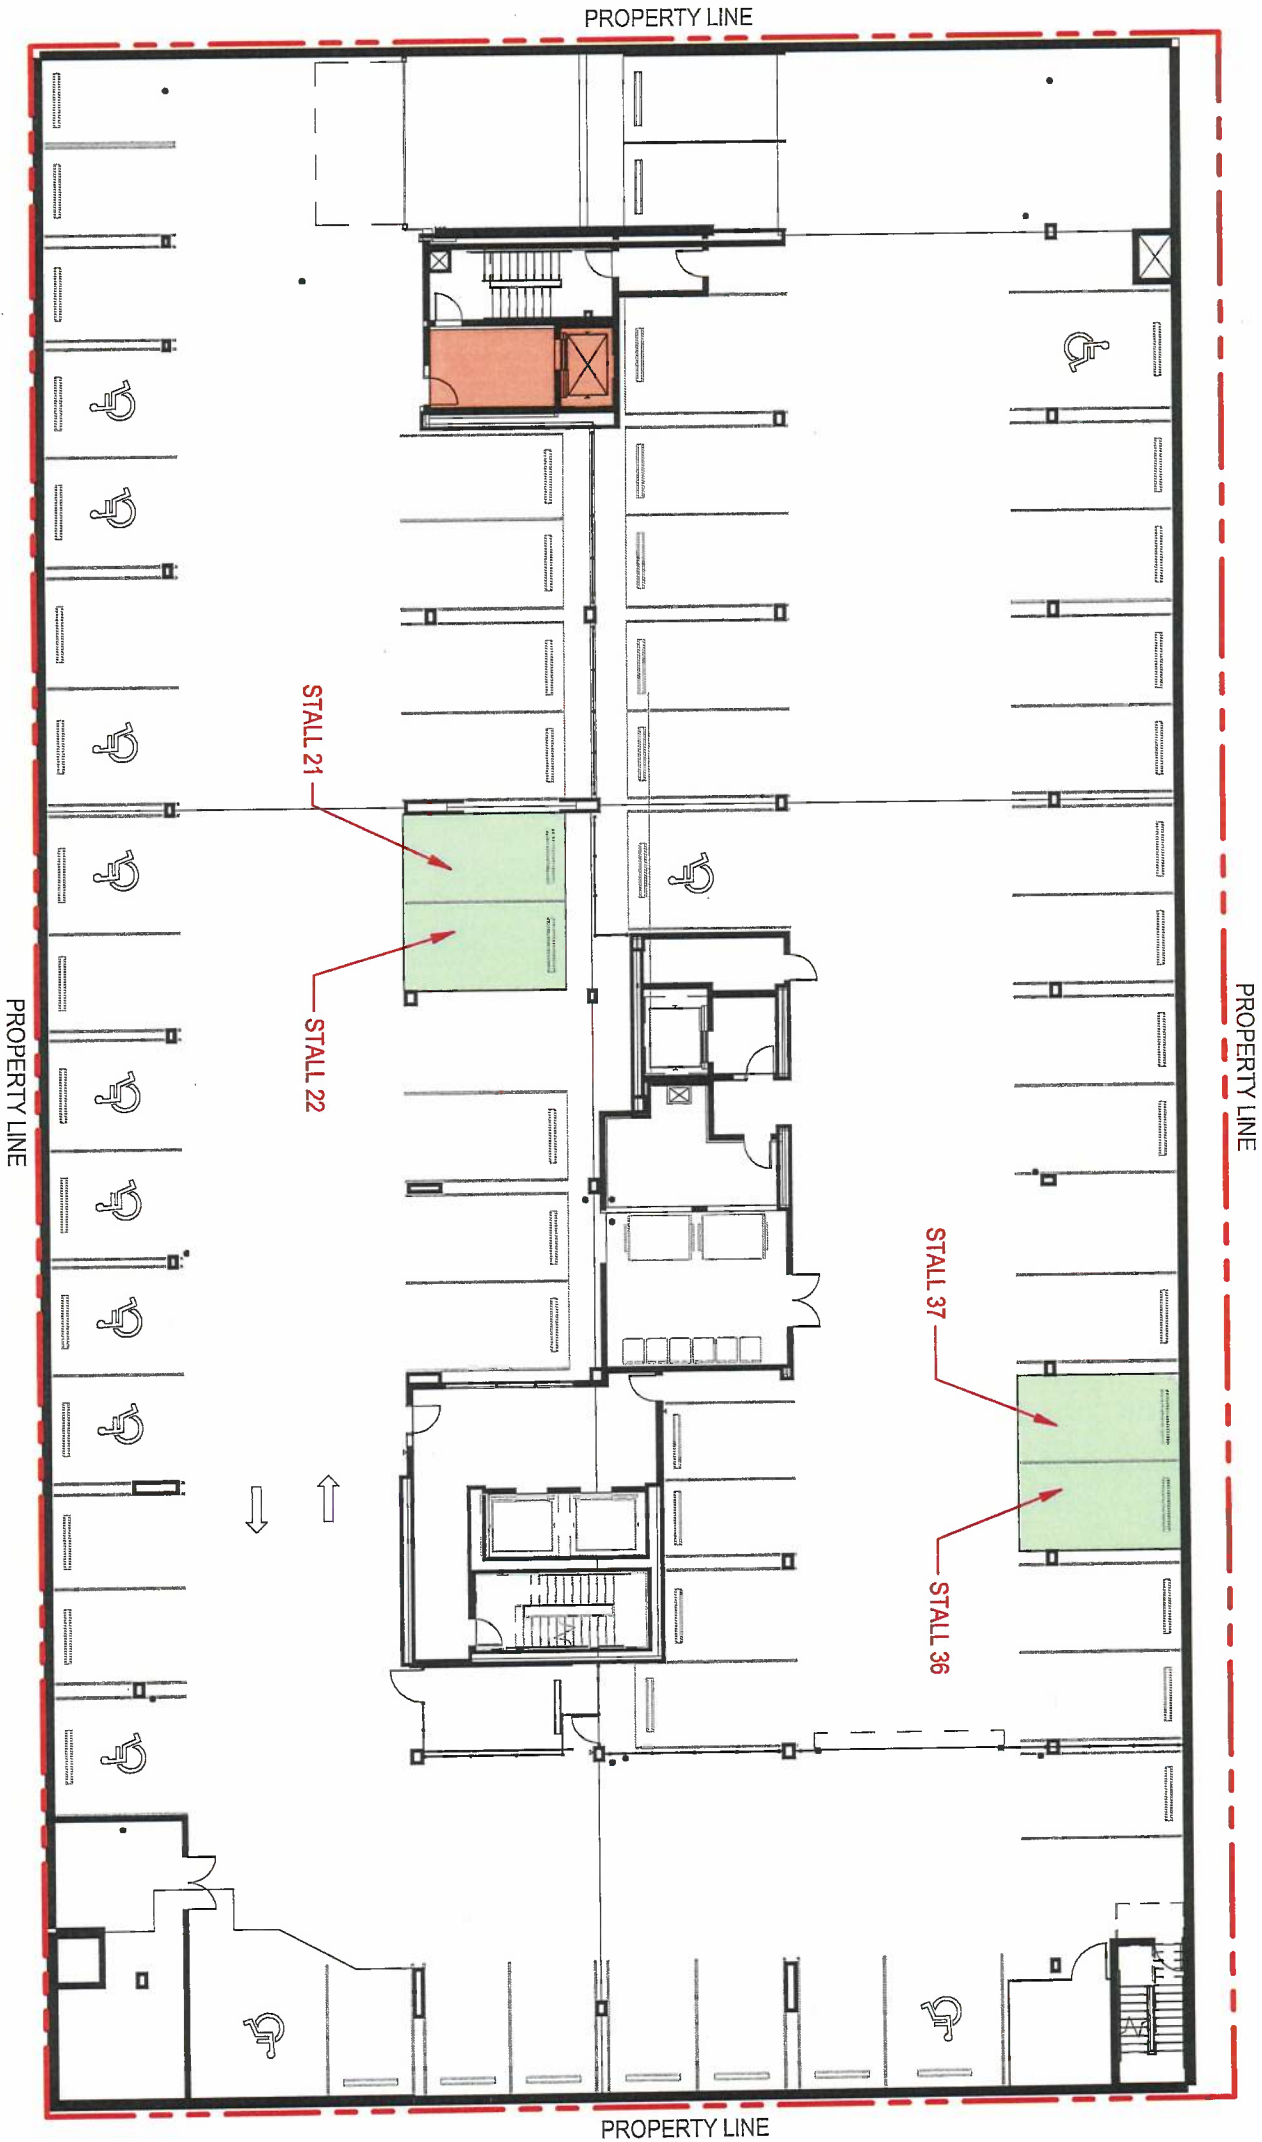

LEGEND 1

-  PROPERTY LINE
-  UNIT 113 - STORAGE/SERVICE
-  UNIT 113 - OPEN AREA
-  PUBLIC ELEVATOR
-  ALLOCATED PARKING SPACES
(4 SPACES IN TOTAL) REFER TO DWG
A_CA 02



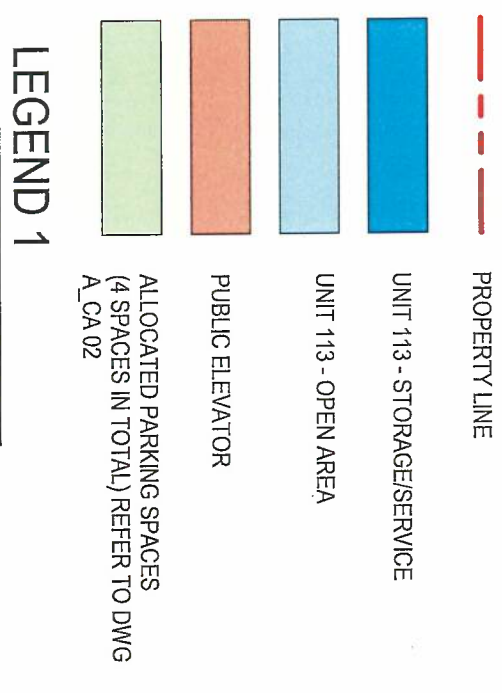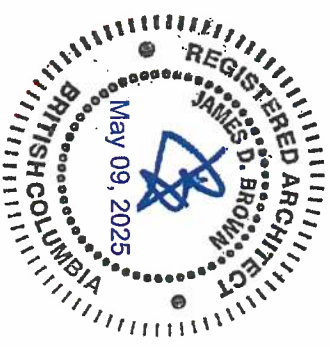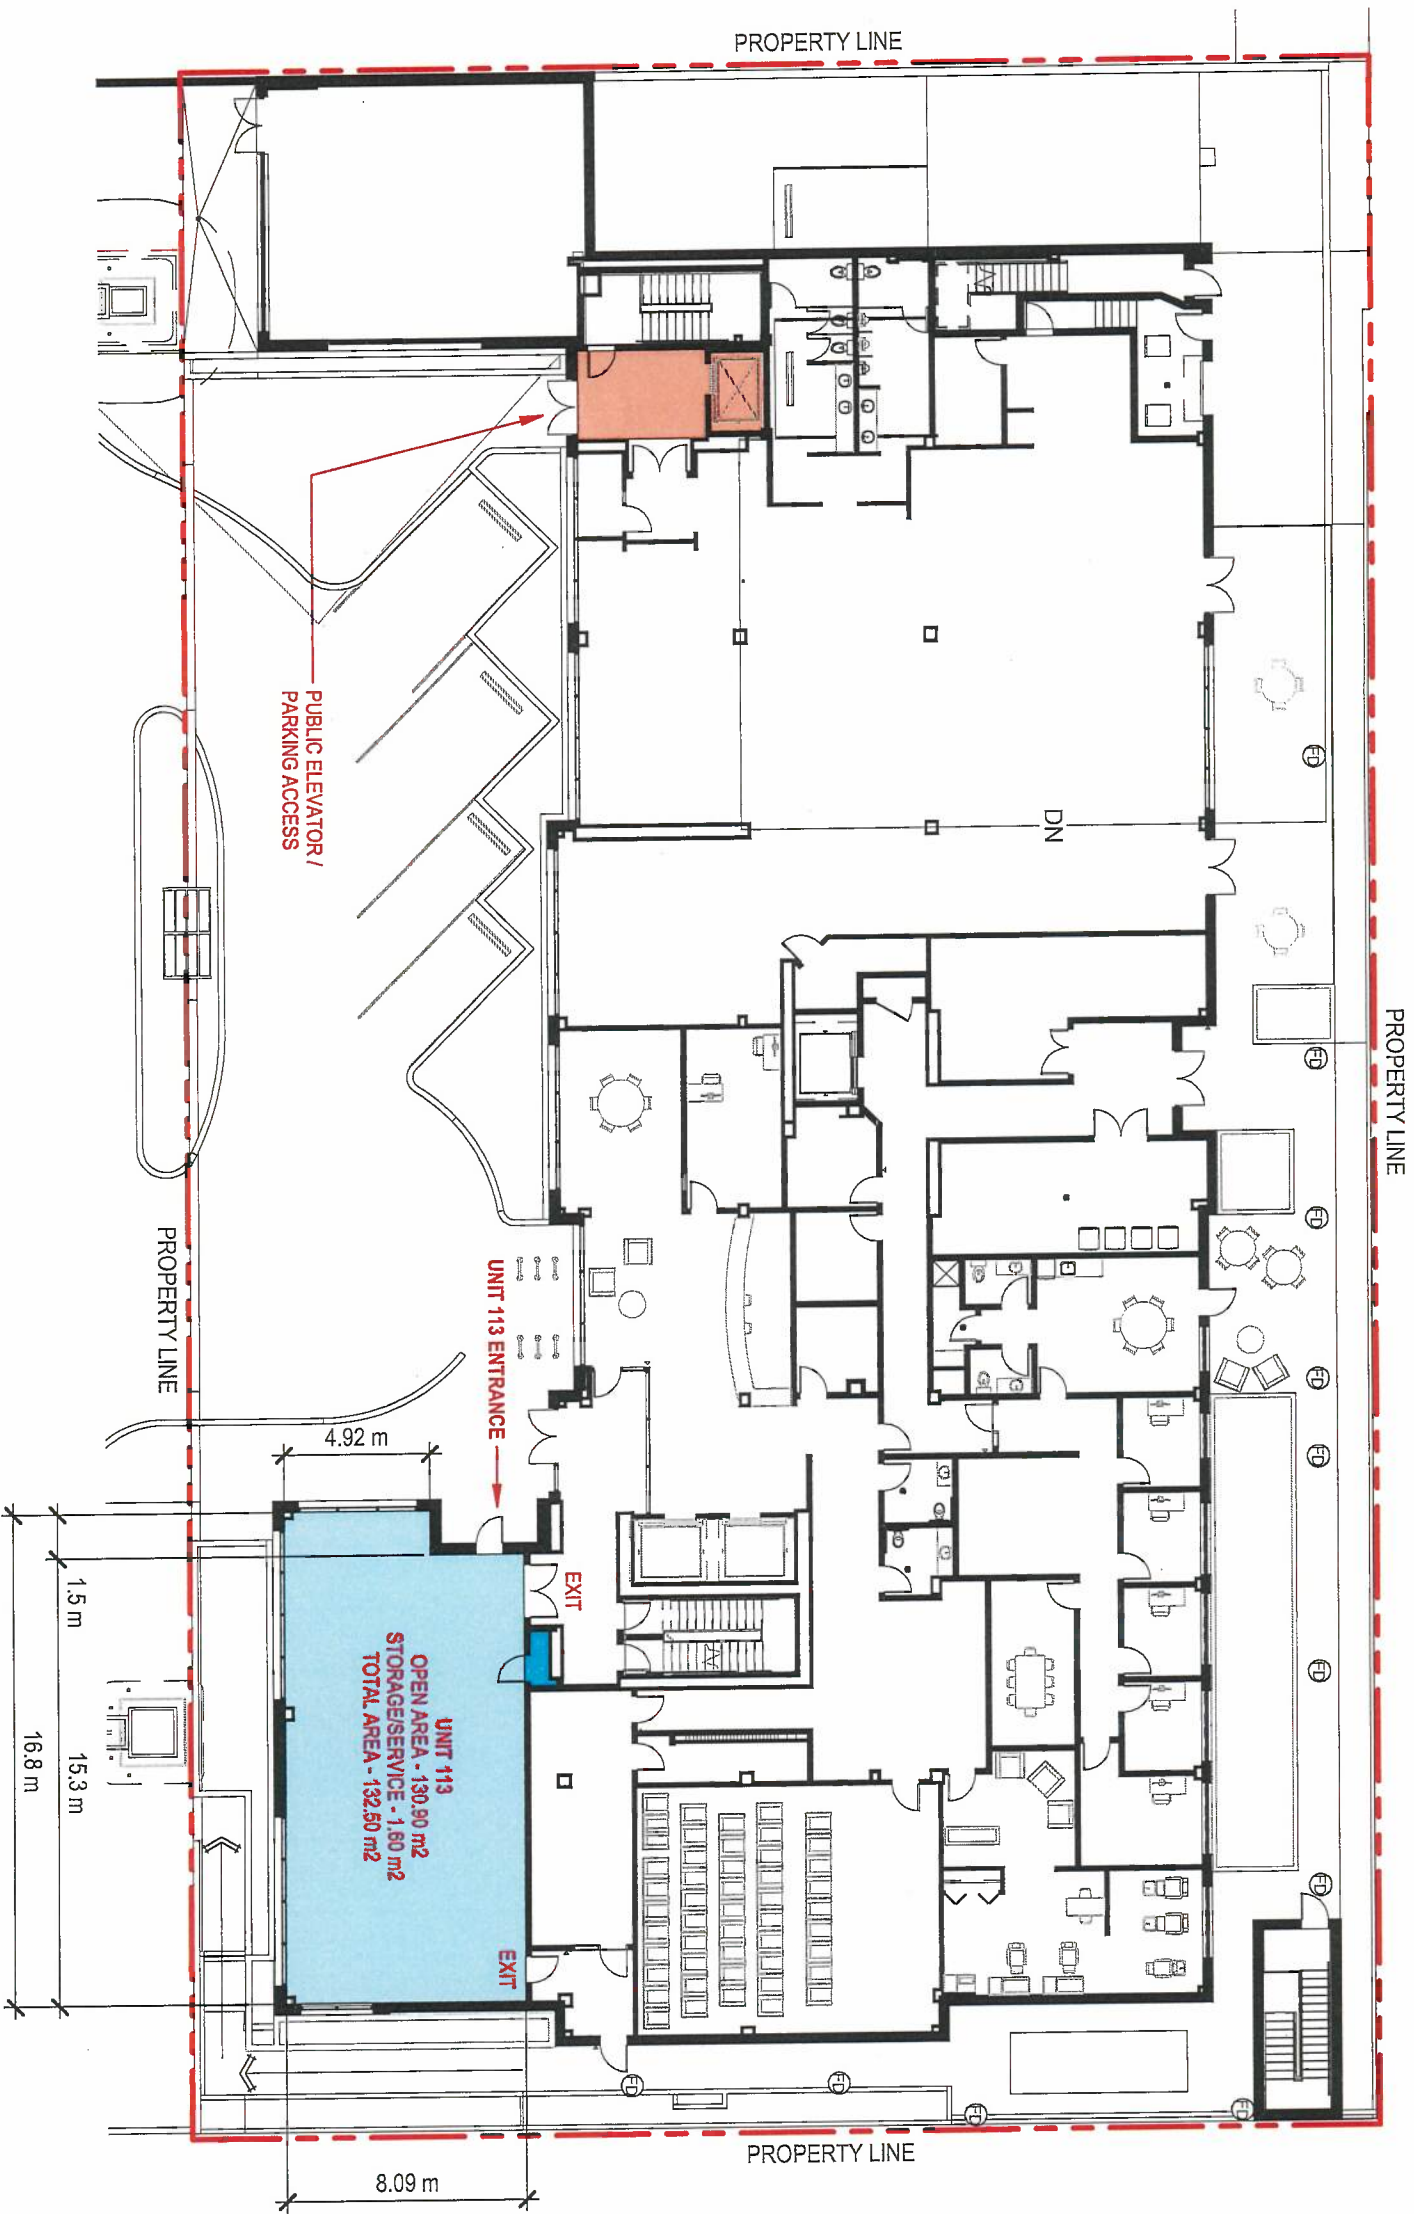

1 LEVEL 01 - FLOOR PLAN
A_CA 01 SCALE: 1:250