



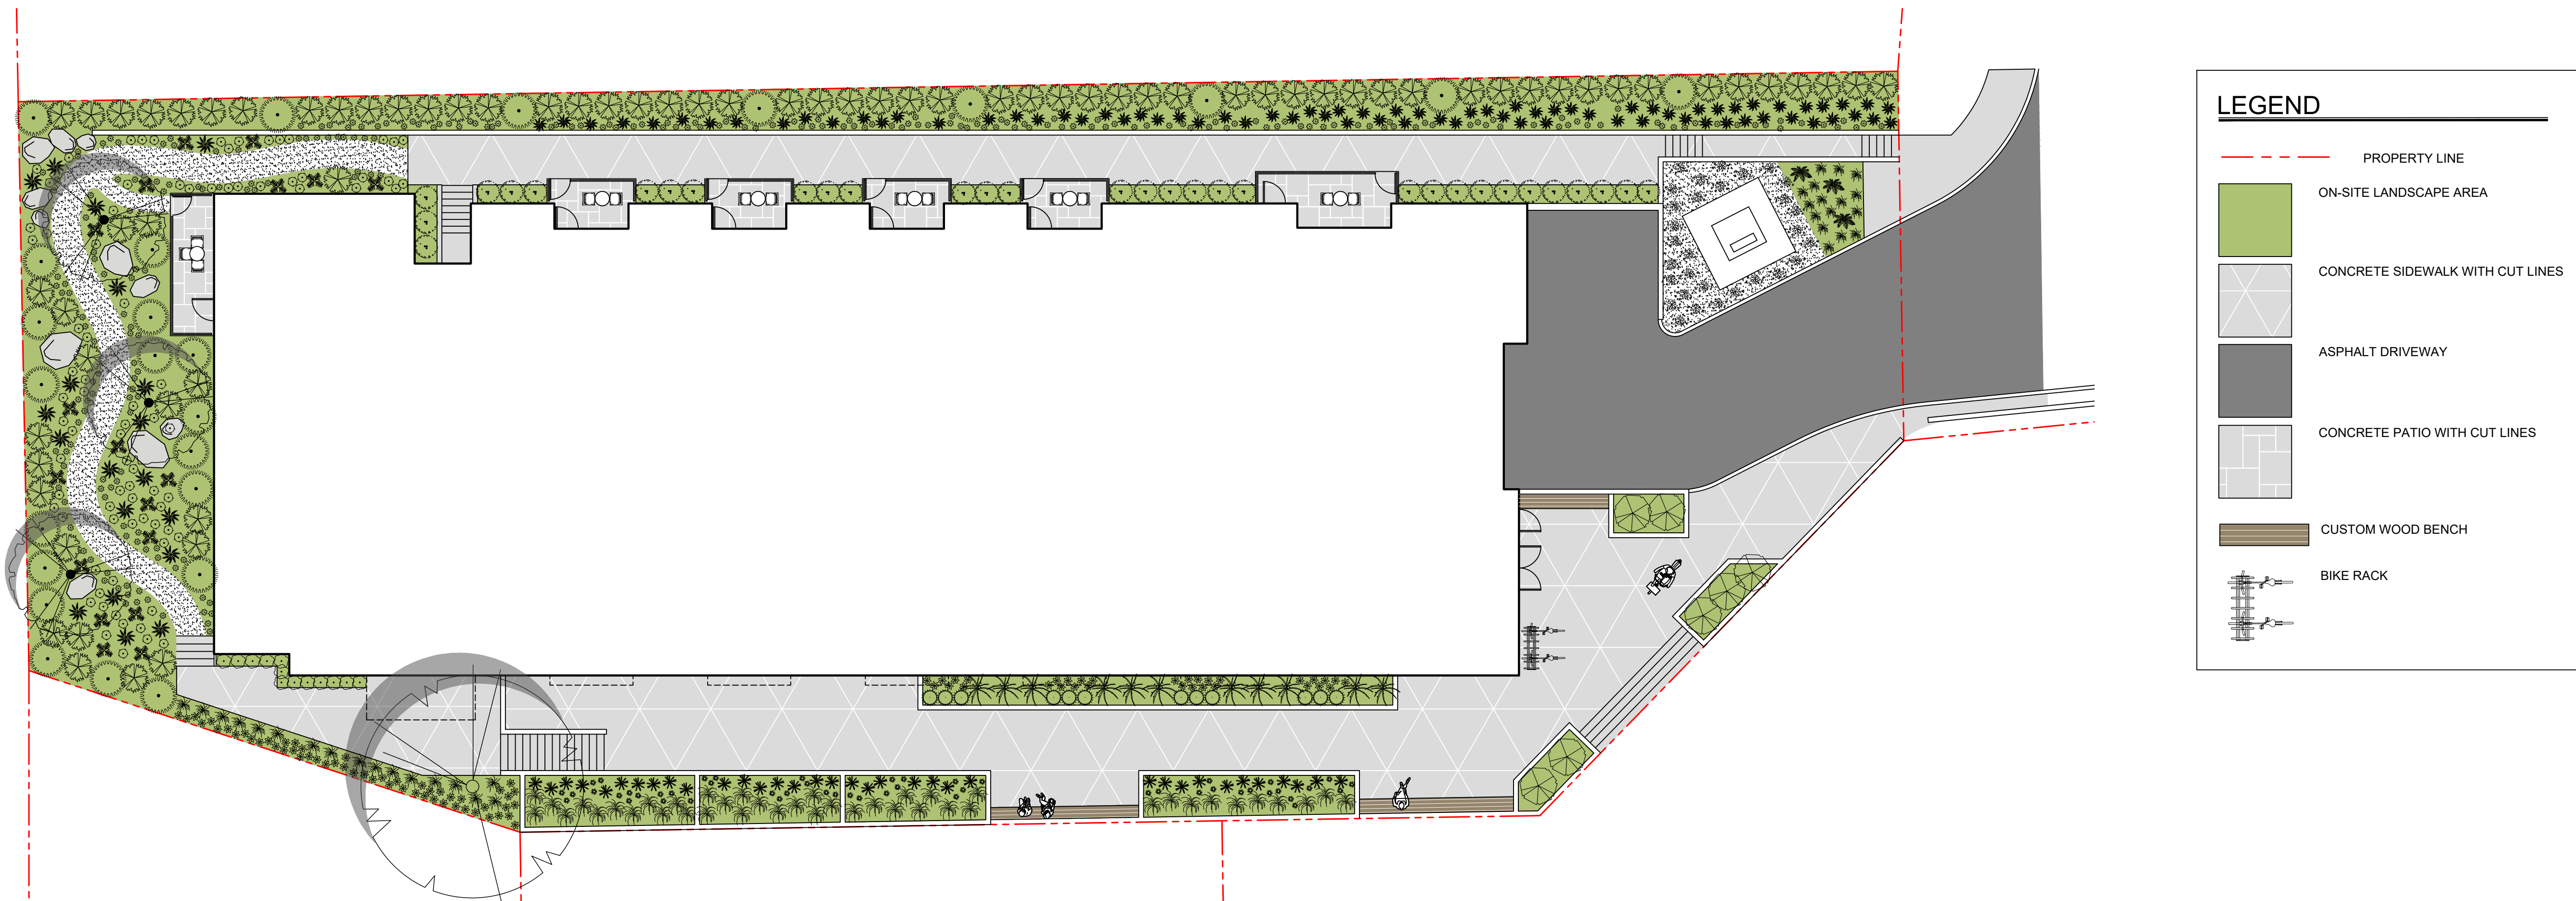

CUSTOM WOOD BENCH

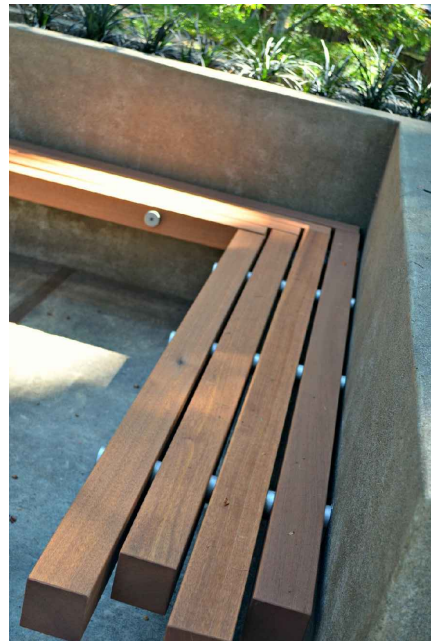

CONCRETE SLAB WITH GEOMETRIC CUT LINES

PROJECT
Fleming Apartments

ADDRESS
880 Fleming Street,
Esquimalt, BC

DESIGNED BY

Bianca Bodley

DRAWN BY

KH/ KT


ISSUED FOR REZONING
April 20, 2021

Scale: 1:150




L2 Planting Plan

DATE: April, 2021

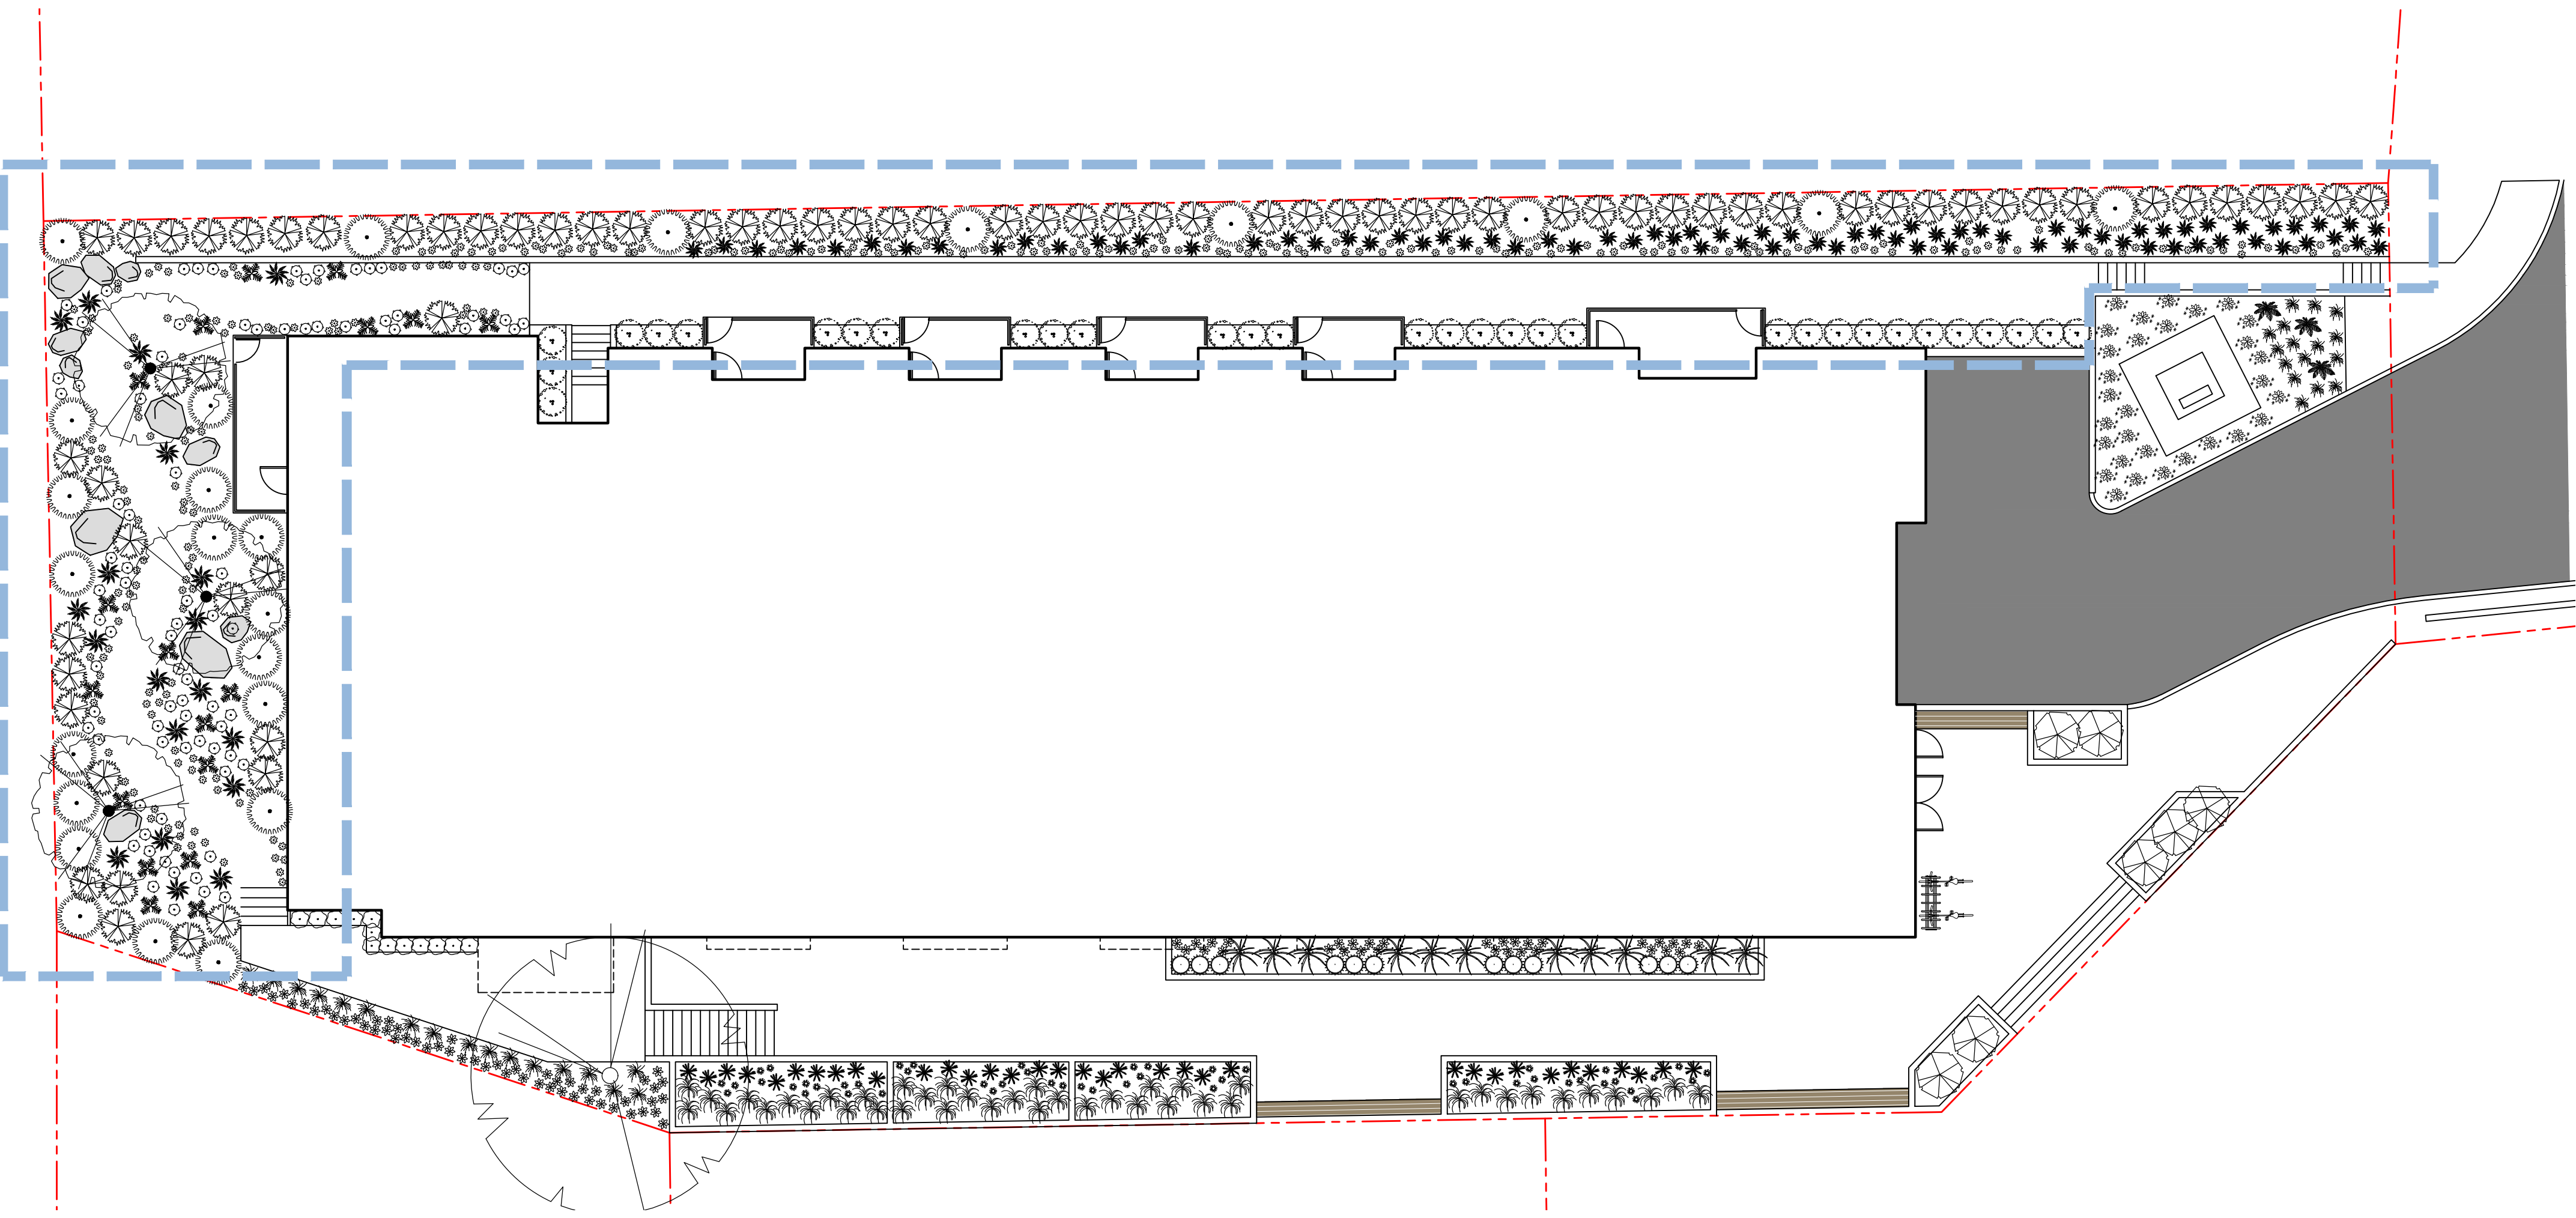

PLANT SCHEDULE					
ID	Quantity	Symbol	Latin Name	Common Name	Size
Ck	3		Malus fusca	Pacific Crabapple	6cm cal.
Vo	25		Vaccinium ovatum	Evergreen Huckleberry	#3 pot
Oc	75		Oemleria cerasiformis	Indian Plum	\$3 pot
Pm	20		Polystichum munitum	Sword Fern	#1 pot
Pp	97		Polystichum polyblepharum	Tassel Fern	#1 pot
Hi	84		Helleborus 'Ivory Prince'	Christmas Rose	#1 pot
Cc	50		Cornus canadensis	Bunchberry	flat
Sh	31		Sarcococca hookeriana var. humilis	Sweetbox	#1 pot


SHADE PLANT PALETTE

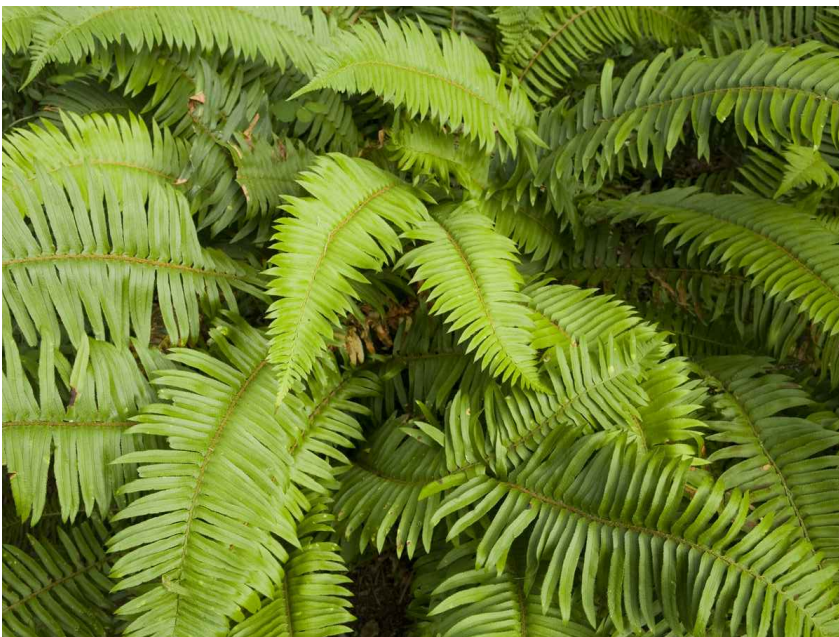

SWORD FERN



HELLEBORUS 'IVORY PRINCE'

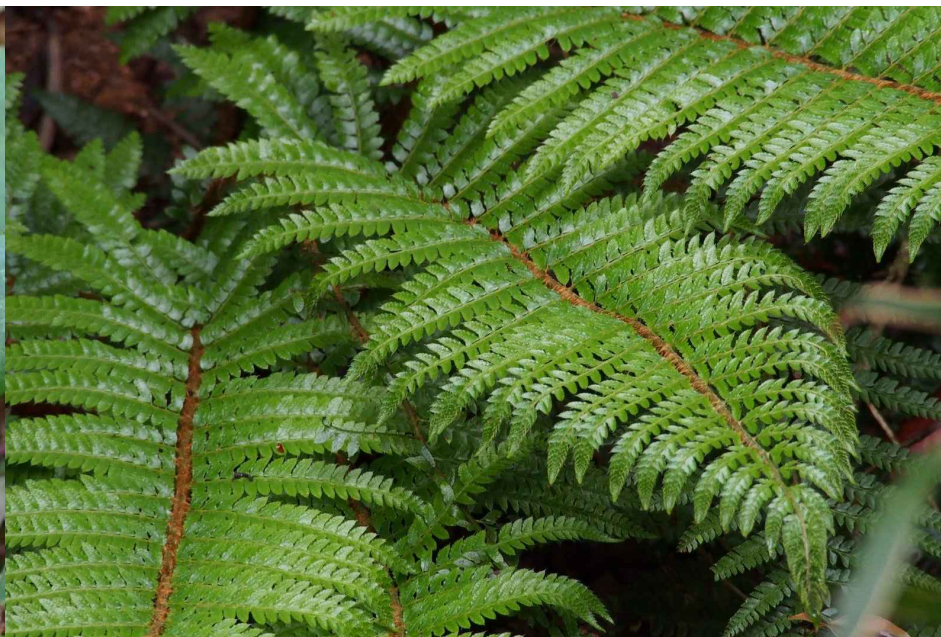

TASSEL FERN



BUNCHBERRY




SARCOCOCCA HOOKERIANA
VAR. HUMILIS



INDIAN PLUM



PACIFIC CRABAPPLE

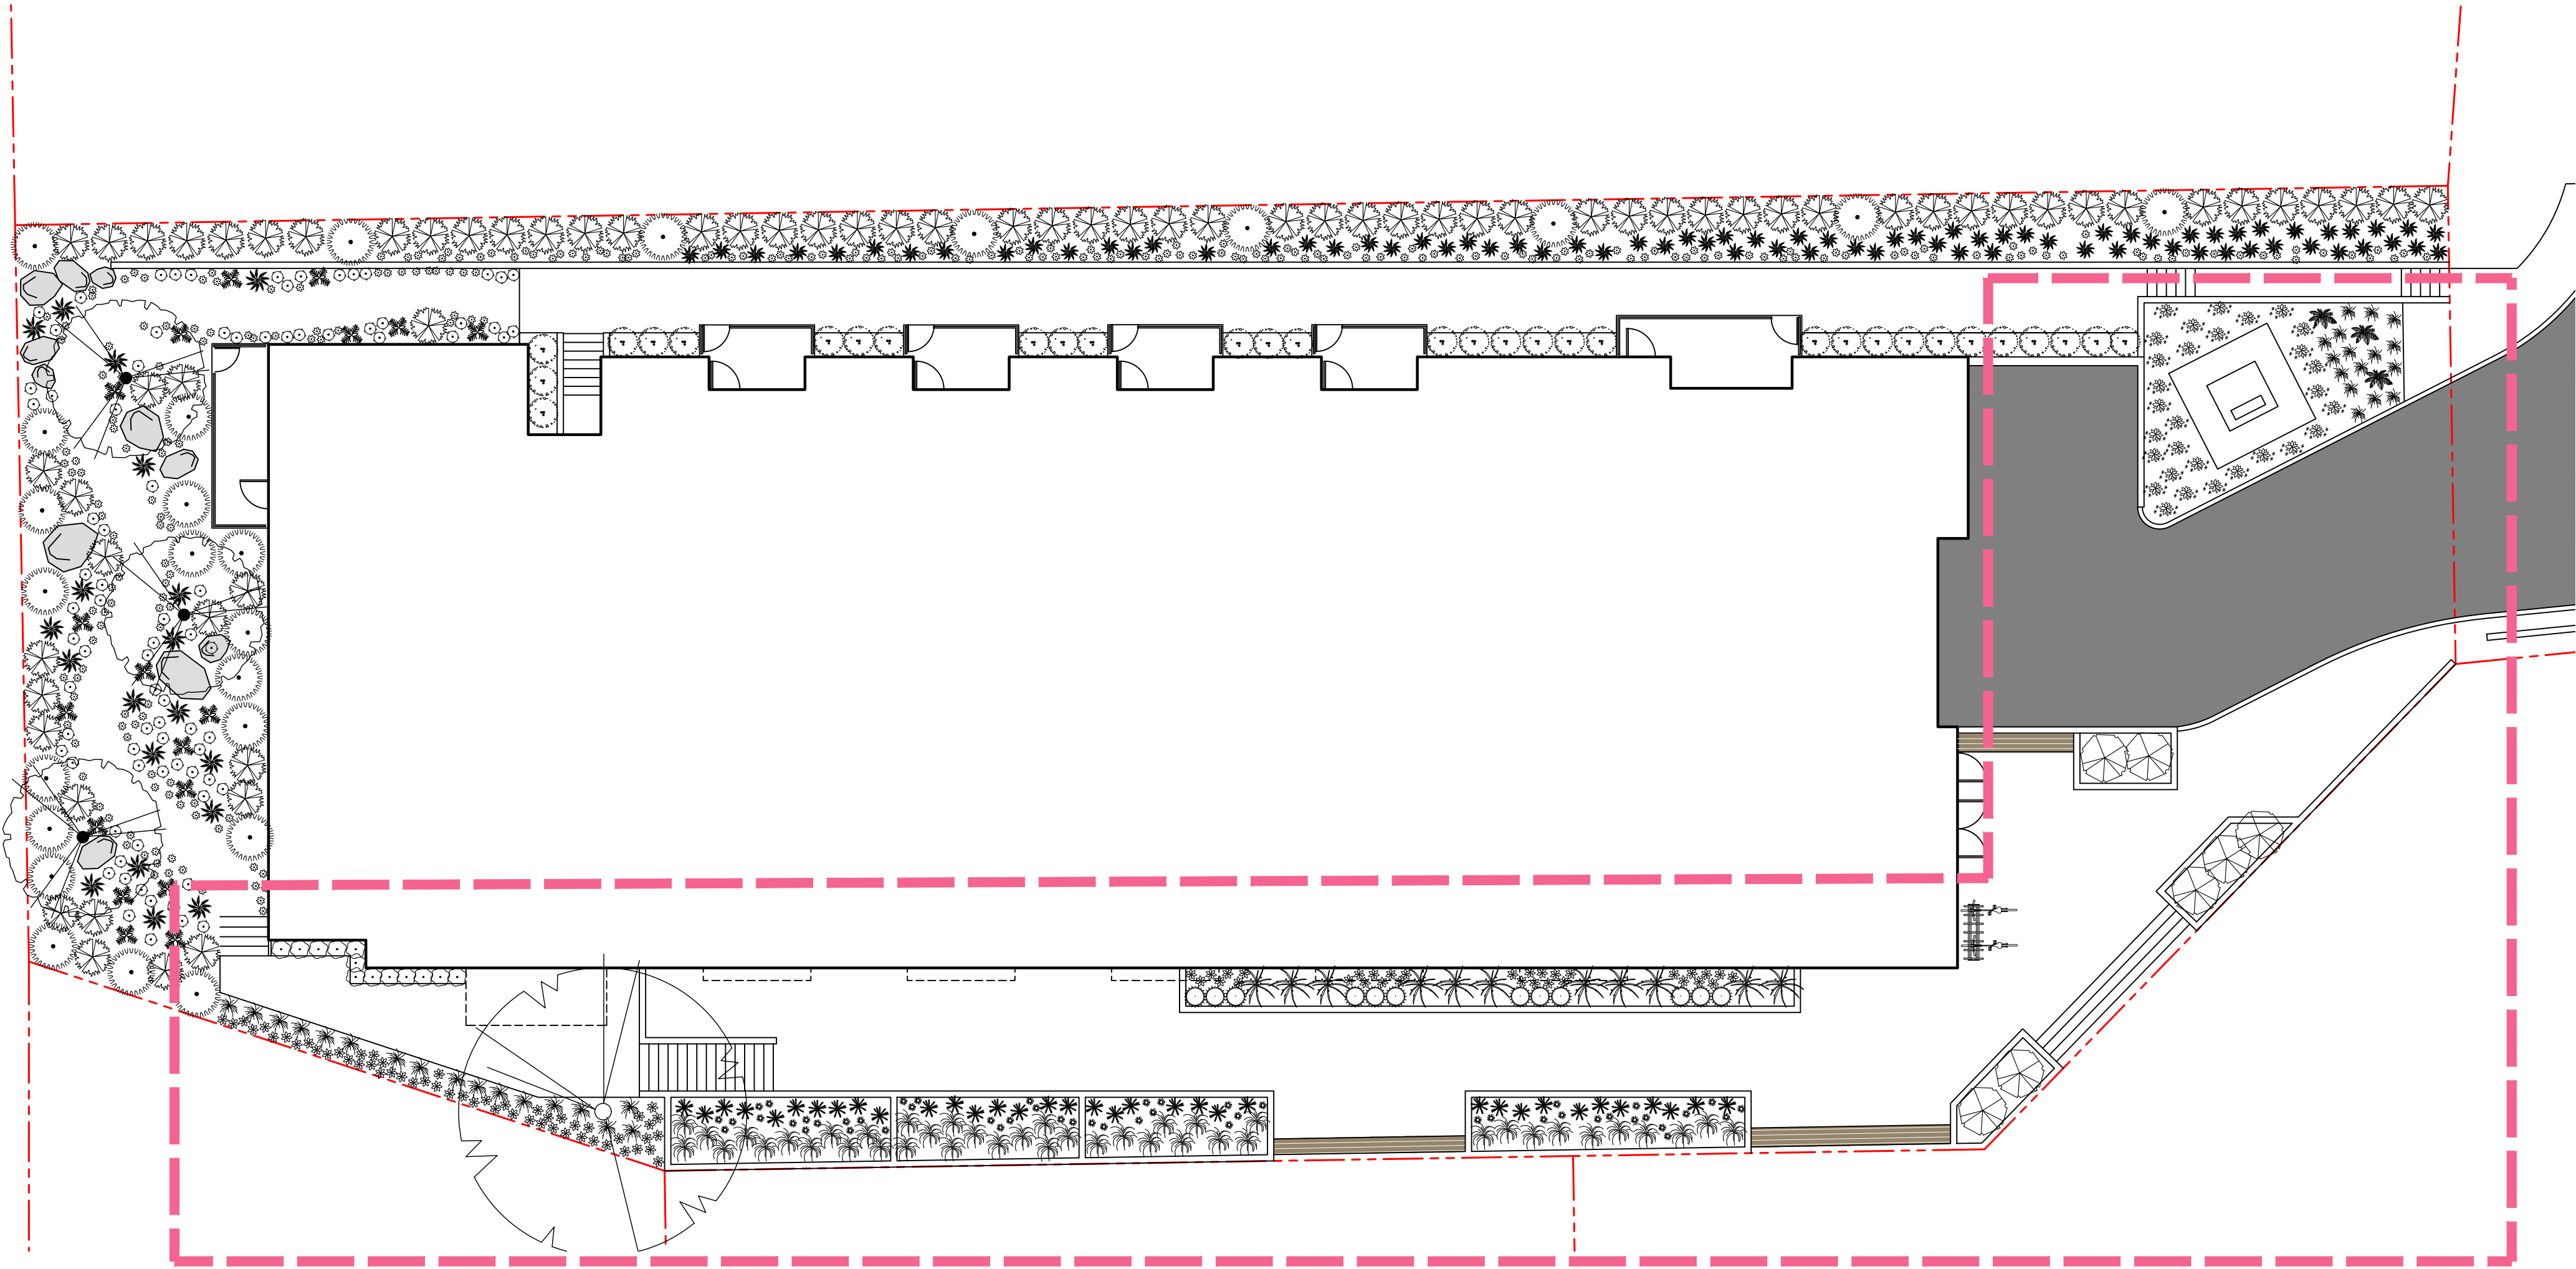

PLANTING SCHEDULE					
ID	Quantity	Symbol	Latin Name	Common Name	Size
Pc	20		Prostanthera cuneata	Australian Mint	#1 pot
Ro	5		Rosmarinus officinalis 'Prostratus'	Creeping Rosemary	Flat
Ts	100		Thymus serpyllum	Woolly Thyme	Flat
Ss	101		Sedum sarmentosum	Stringy Stonecrop	Flat
Sp	102		Saxifraga paniculata	White Mountain Saxifrage	Flat
Sa	103		Sedum album	White Stonecrop	Flat
Ss	104		Sedum spathulifolium 'Cape Blanco'	Broadleaf Stonecrop	Flat
Ss	105		Sedum spurium 'Dragon's Blood'	Stonecrop	Flat


SUN PLANT PALETTE



CAREX TESTACEA RUDBECKIA



MISCANTHUS MORNING LIGHT AUSTRALIAN MINT WOOD'S COMPACT KINNIKINNICK AZALEA HINO WHITE

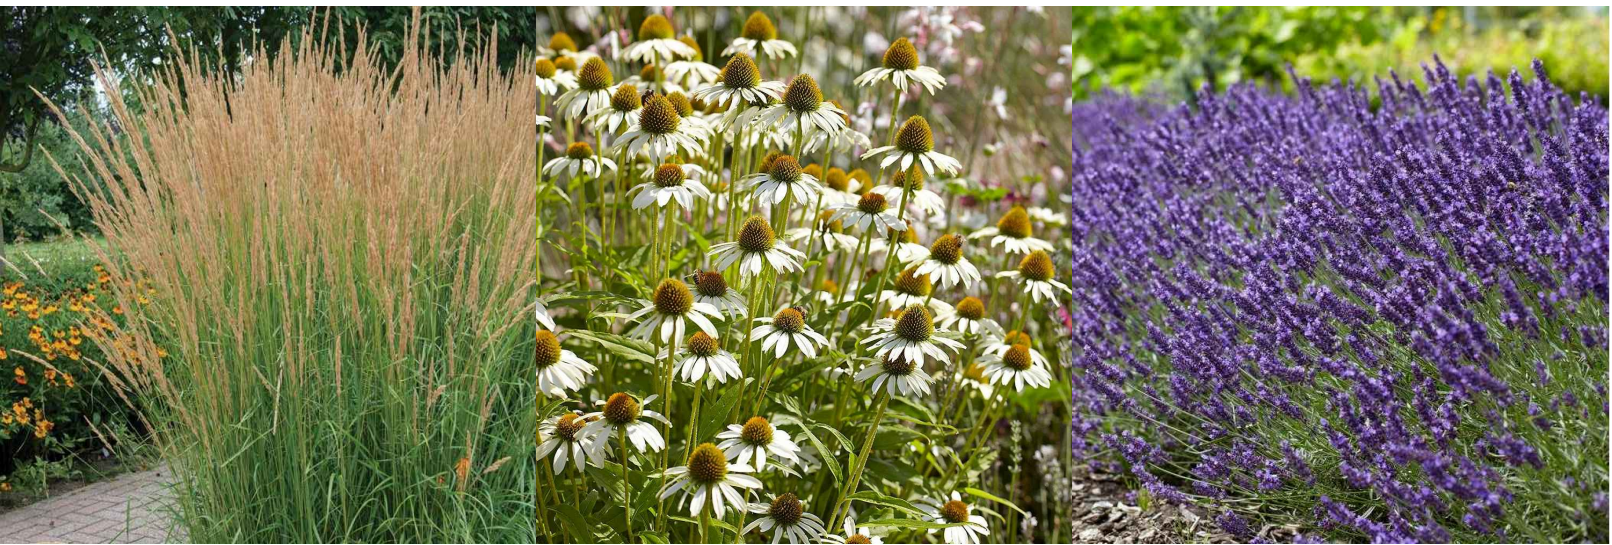

KARL FOERSTER WHITE ECHINACEA SUPER BLUE LAVENDER



MEXICAN ORANGE BLOSSOM JAPANESE PLUM YEW Woolly thyme



KATSURA

PROJECT
Fleming Apartments

ADDRESS
880 Fleming Street,
Esquimalt, BC

DESIGNED BY

Bianca Bodley

DRAWN BY

KH/ KT

ISSUED FOR REZONING
April 20, 2021

Scale: 1:150



PROJECT

Fleming Apartments

ADDRESS


880 Fleming Street,
Esquimalt, BC

DESIGNED BY


Bianca Bodley

DRAWN BY

KH/ KT

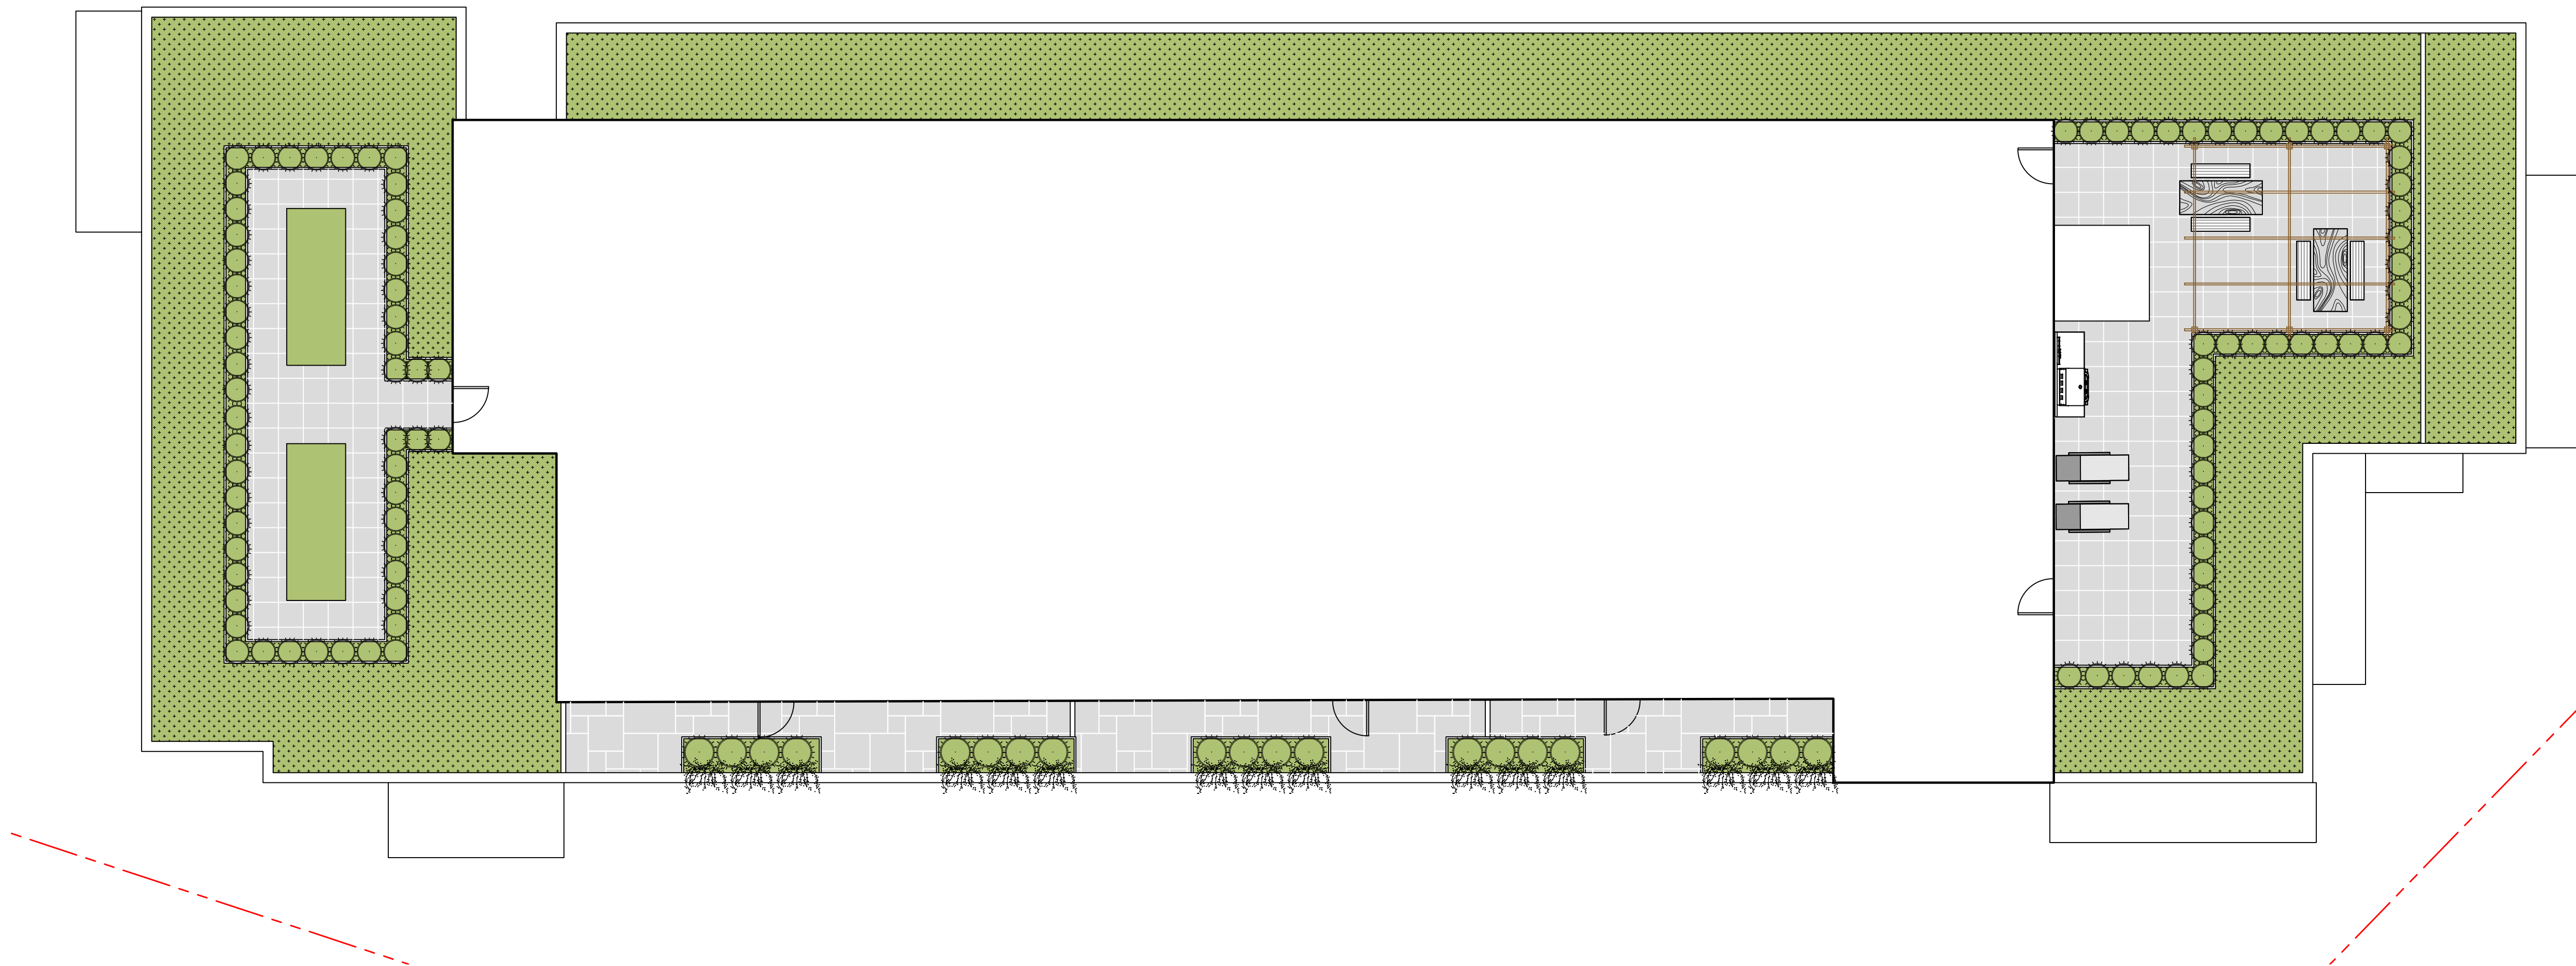

GREEN ROOF PLANTS

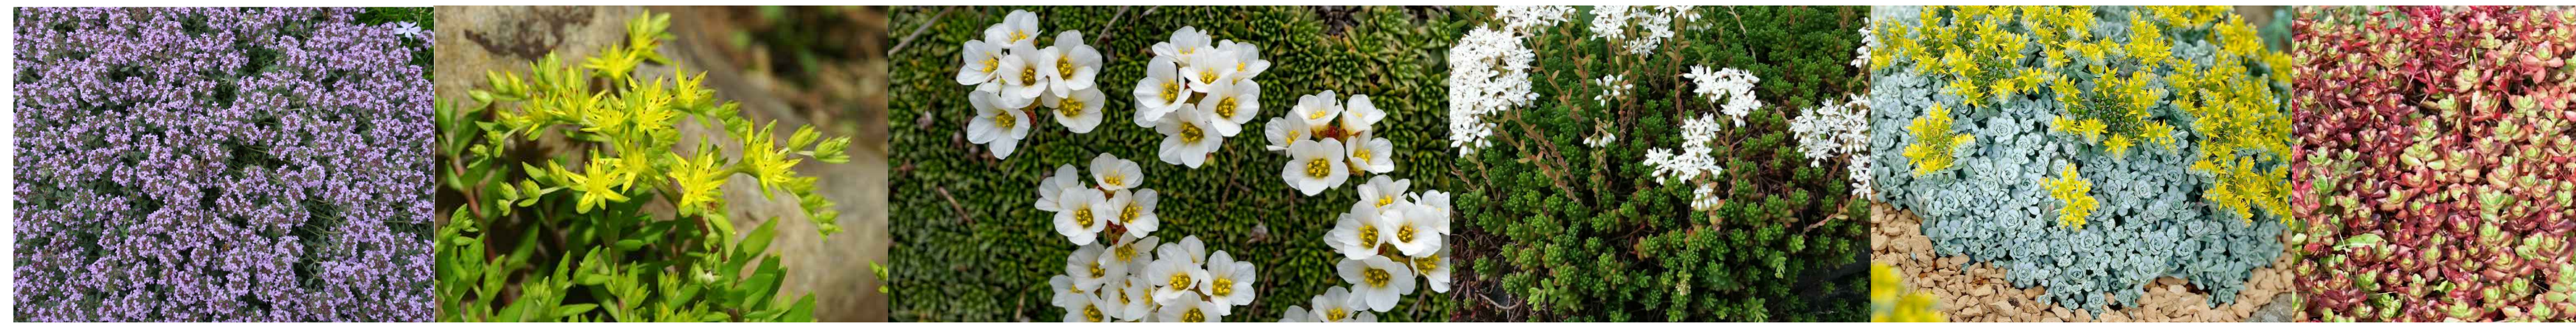

Woolly Thyme

Stringy Stonecrop

Saxifraga paniculata

White Stonecrop

Sedum spathulifolium 'Cape Blanco'








Sedum spurium 'Dragon's Blood'

PLANTER PLANTS



WEEPING ROSEMARY

AUSTRALIAN MINT

       PLANTING SCHEDULE					
ID	Quantity	Symbol	Latin Name	Common Name	Size
Pc	20		Prostanthera cuneata	Australian Mint	#1 pot
Ro	5		Rosmarinus officinalis 'Prostratus'	Creeping Rosemary	Flat
Ts	100		Thymus serpyllum	Woolly Thyme	Flat
Ss	101		Sedum sarmentosum	Stringy Stonecrop	Flat
Sp	102		Saxifraga paniculata	White Mountain Saxifrage	Flat
Sa	103		Sedum album	White Stonecrop	Flat
Ss	104		Sedum spathulifolium 'Cape Blanco'	Broadleaf Stonecrop	Flat
Ss	105		Sedum spurium 'Dragon's Blood'	Stonecrop	Flat

ISSUED FOR REZONING

April 20, 2021

Scale: 1:150

