




# Aldebury Road

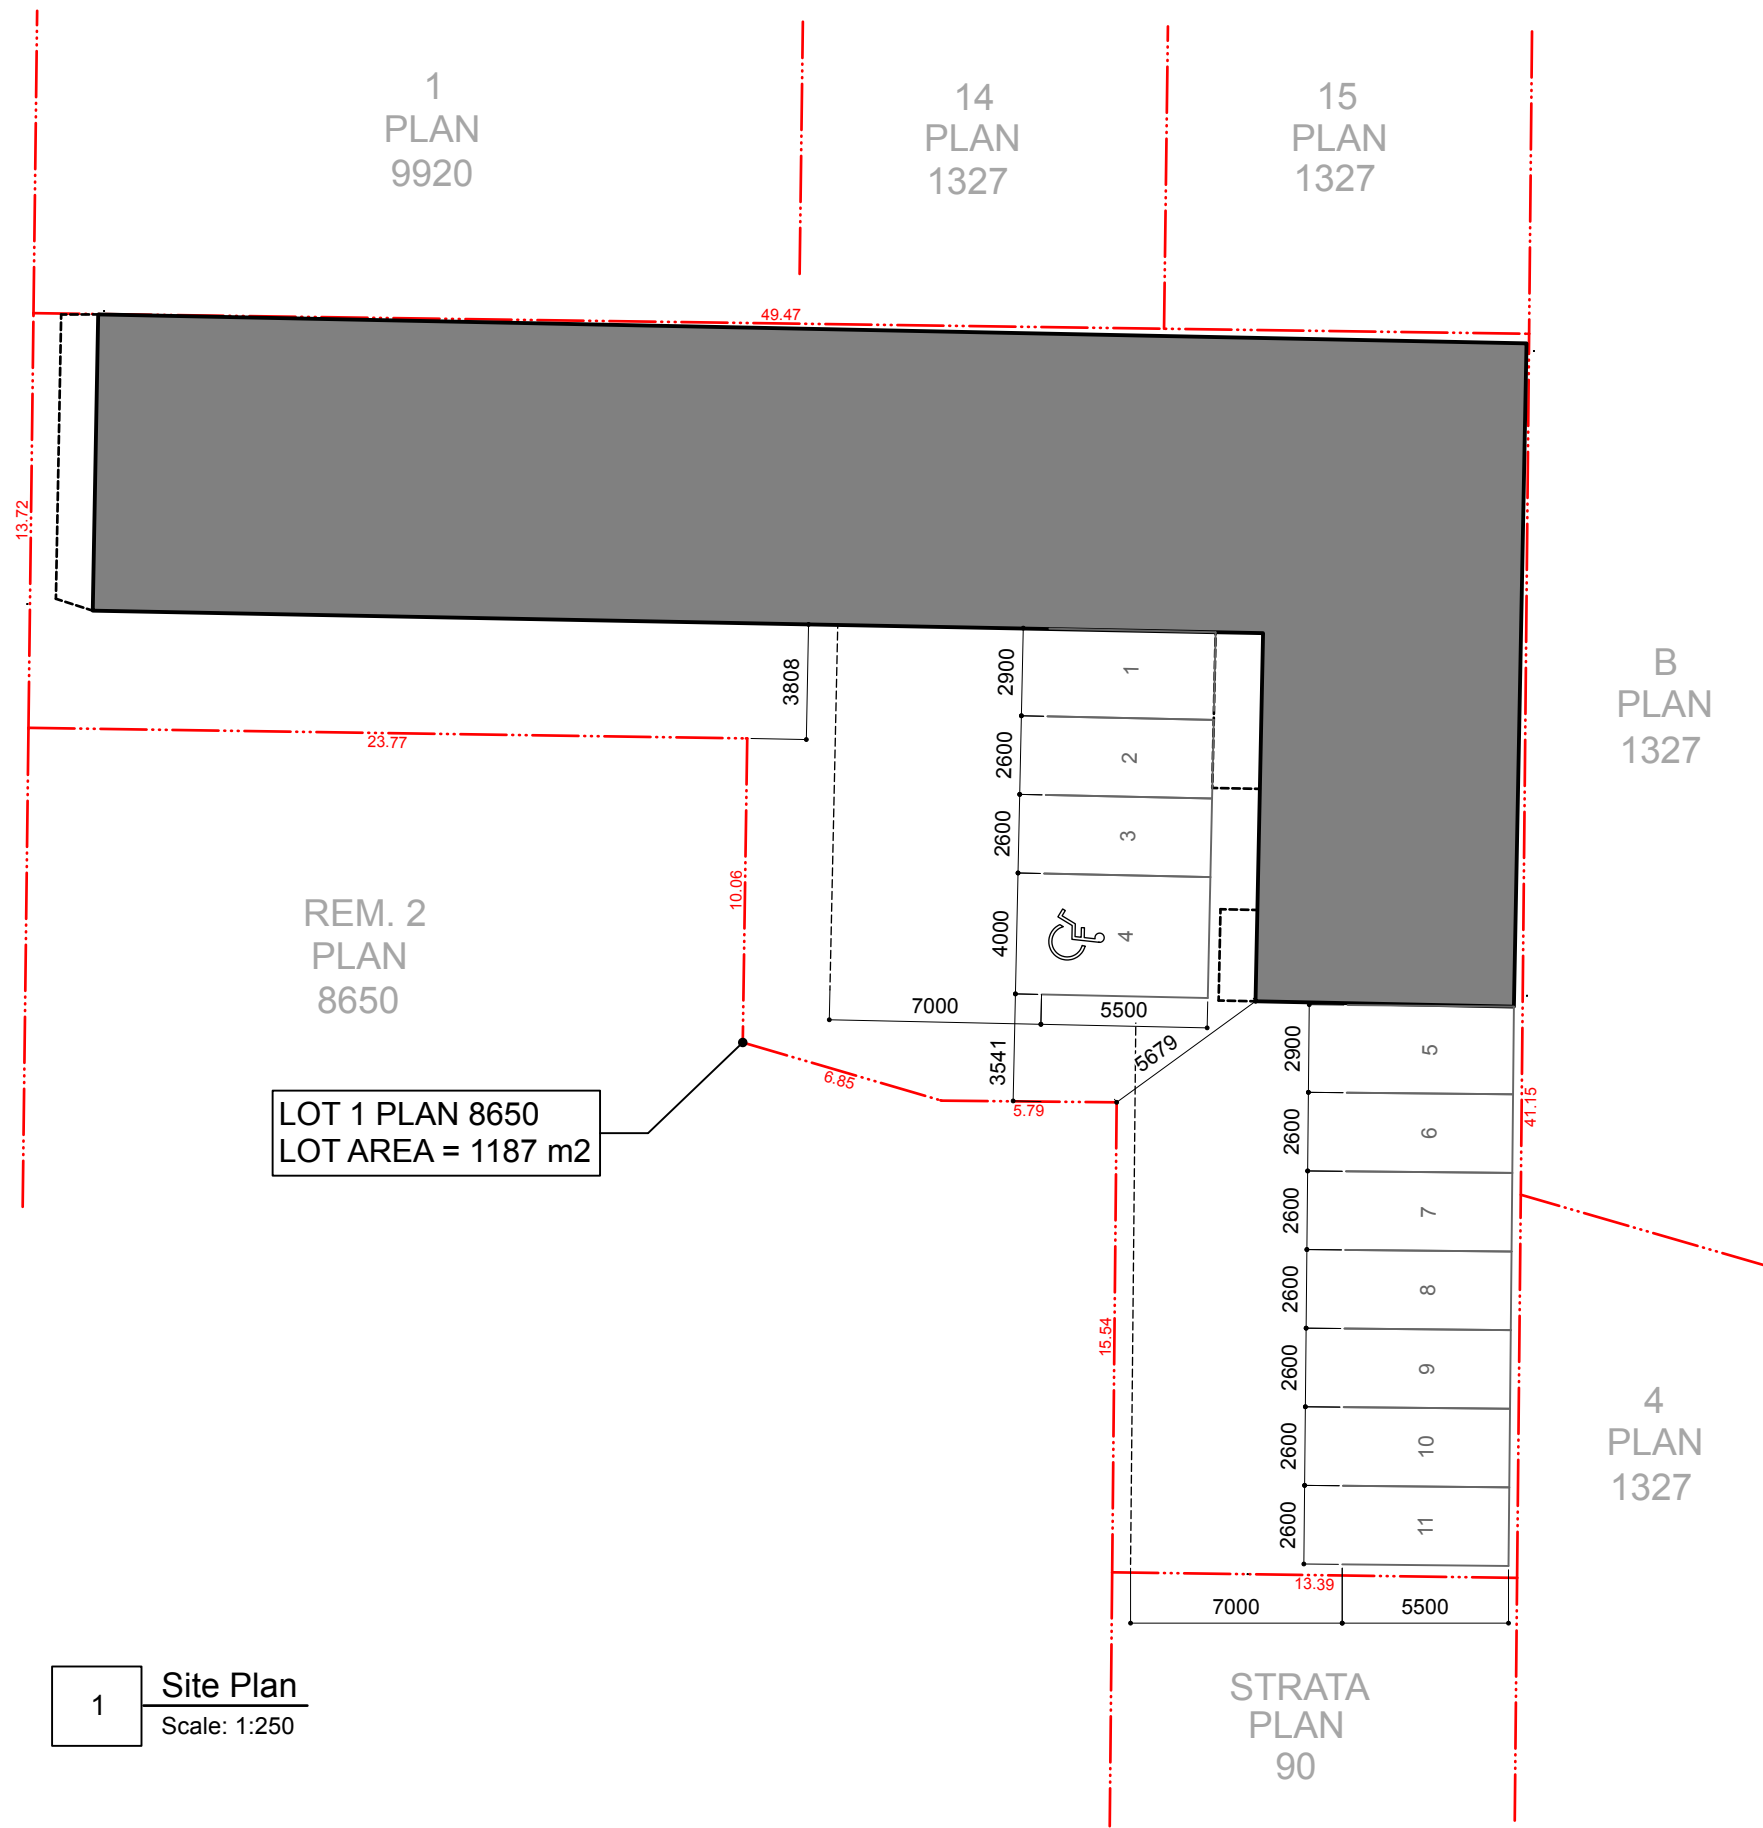

1 Site Plan  
Scale: 1:250