




WASTE BIN ENCLOSURE



STANDARD BIKE LOCKER

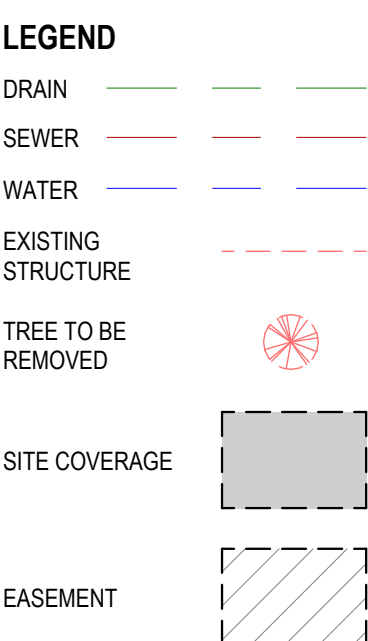

UNIT	AREA (SF)	AREA (m ²)
UNIT D	847.13 SF	78.70
UNIT D GARAGE	245.68 SF	22.82
UNIT E	99.33 SF	9.23
UNIT F	105.25 SF	9.78


PROJECT NAME
527 LAMPSON STREET -
SMALL SCALE MULTI-UNIT
HOUSING

DRAWING TITLE


SITE PLAN & MAIN FLOOR PLAN

PROJECT NO.	25-007	DRAWN BY	kat
SCALE	As indicated	REVIEW BY	XV


DRAWING NO. A101

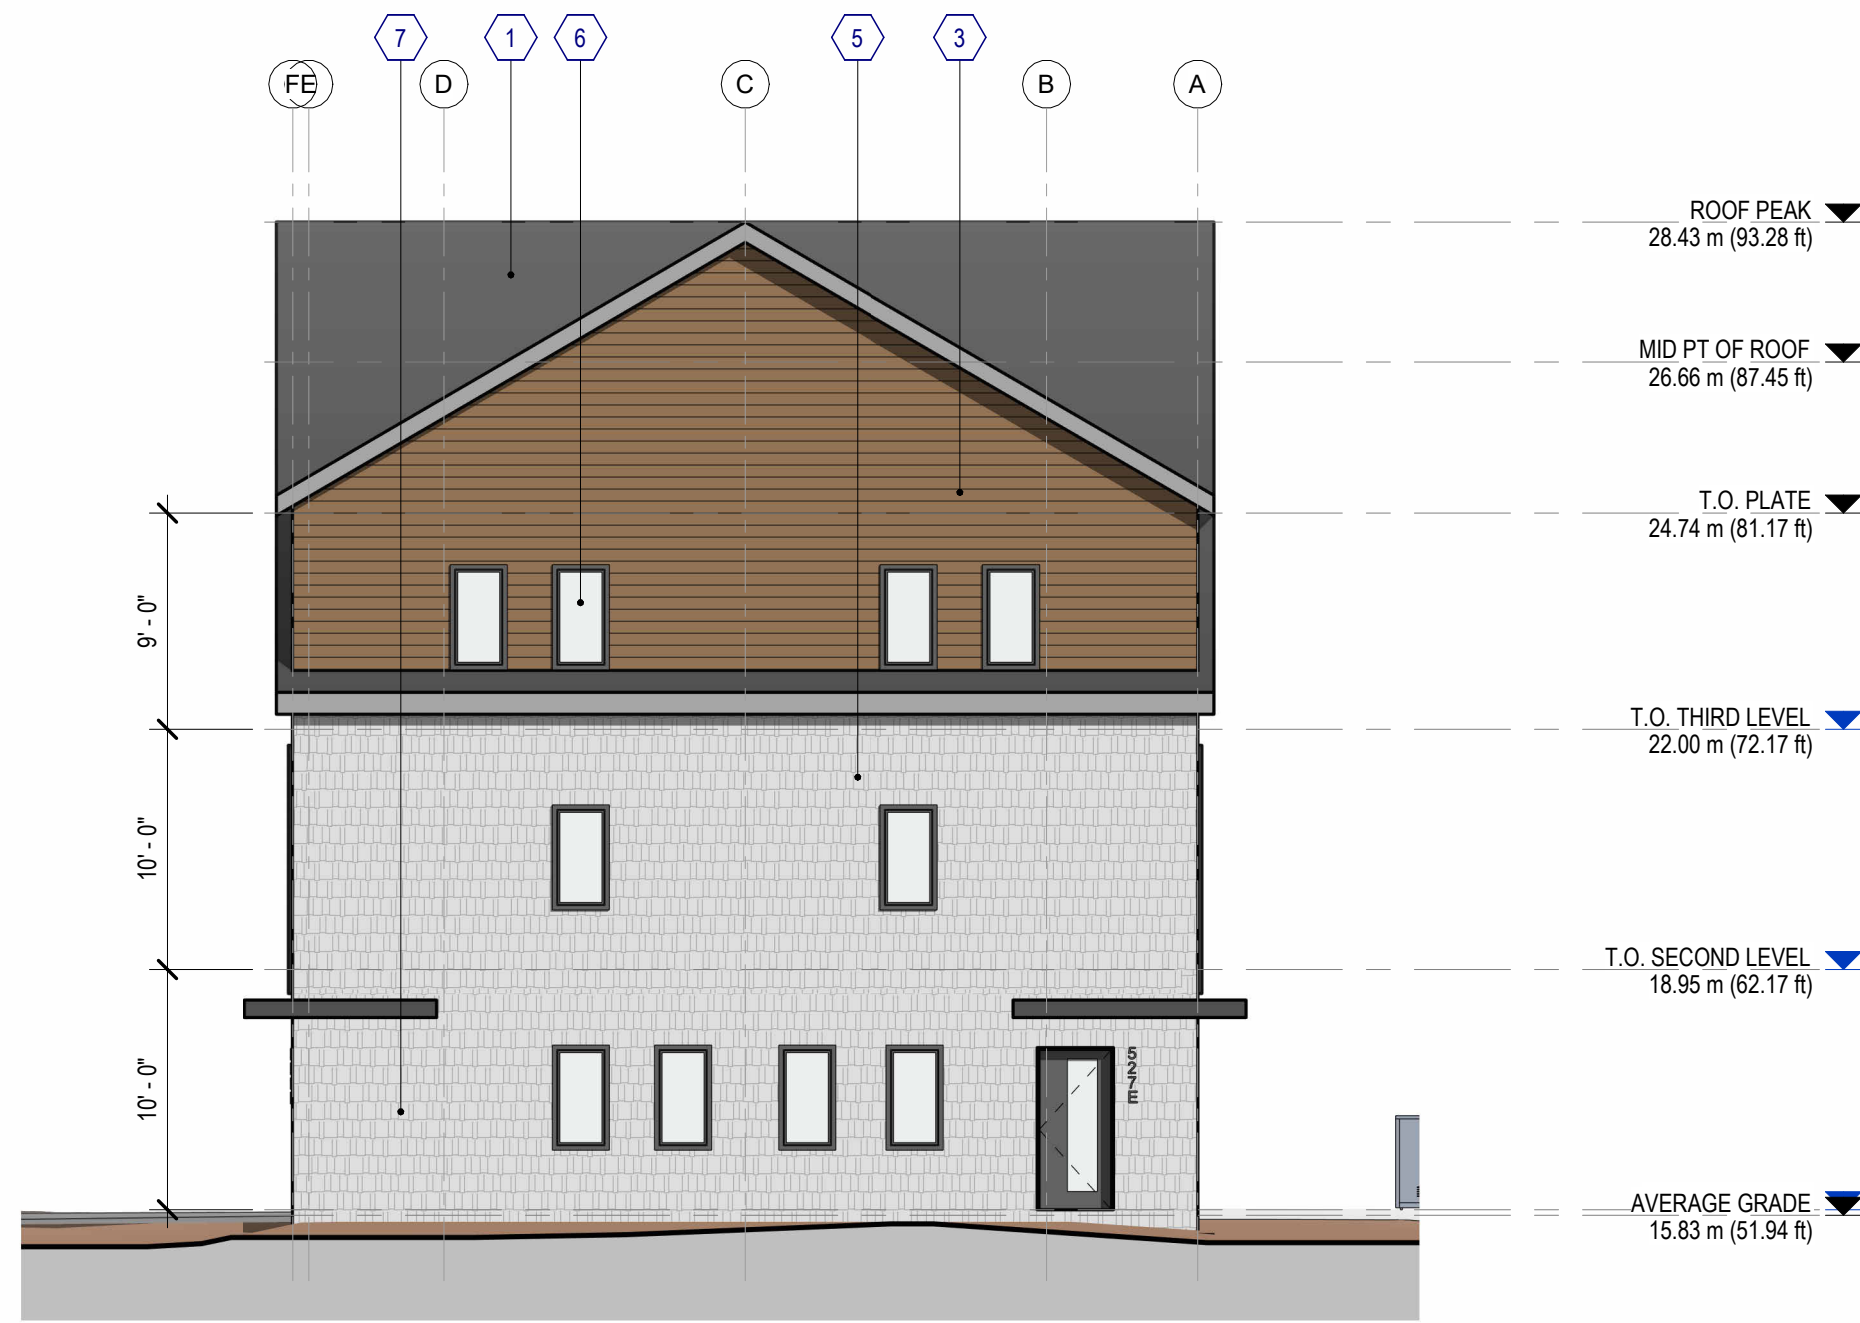


1 EAST ELEVATION
1/8" = 1'-0"

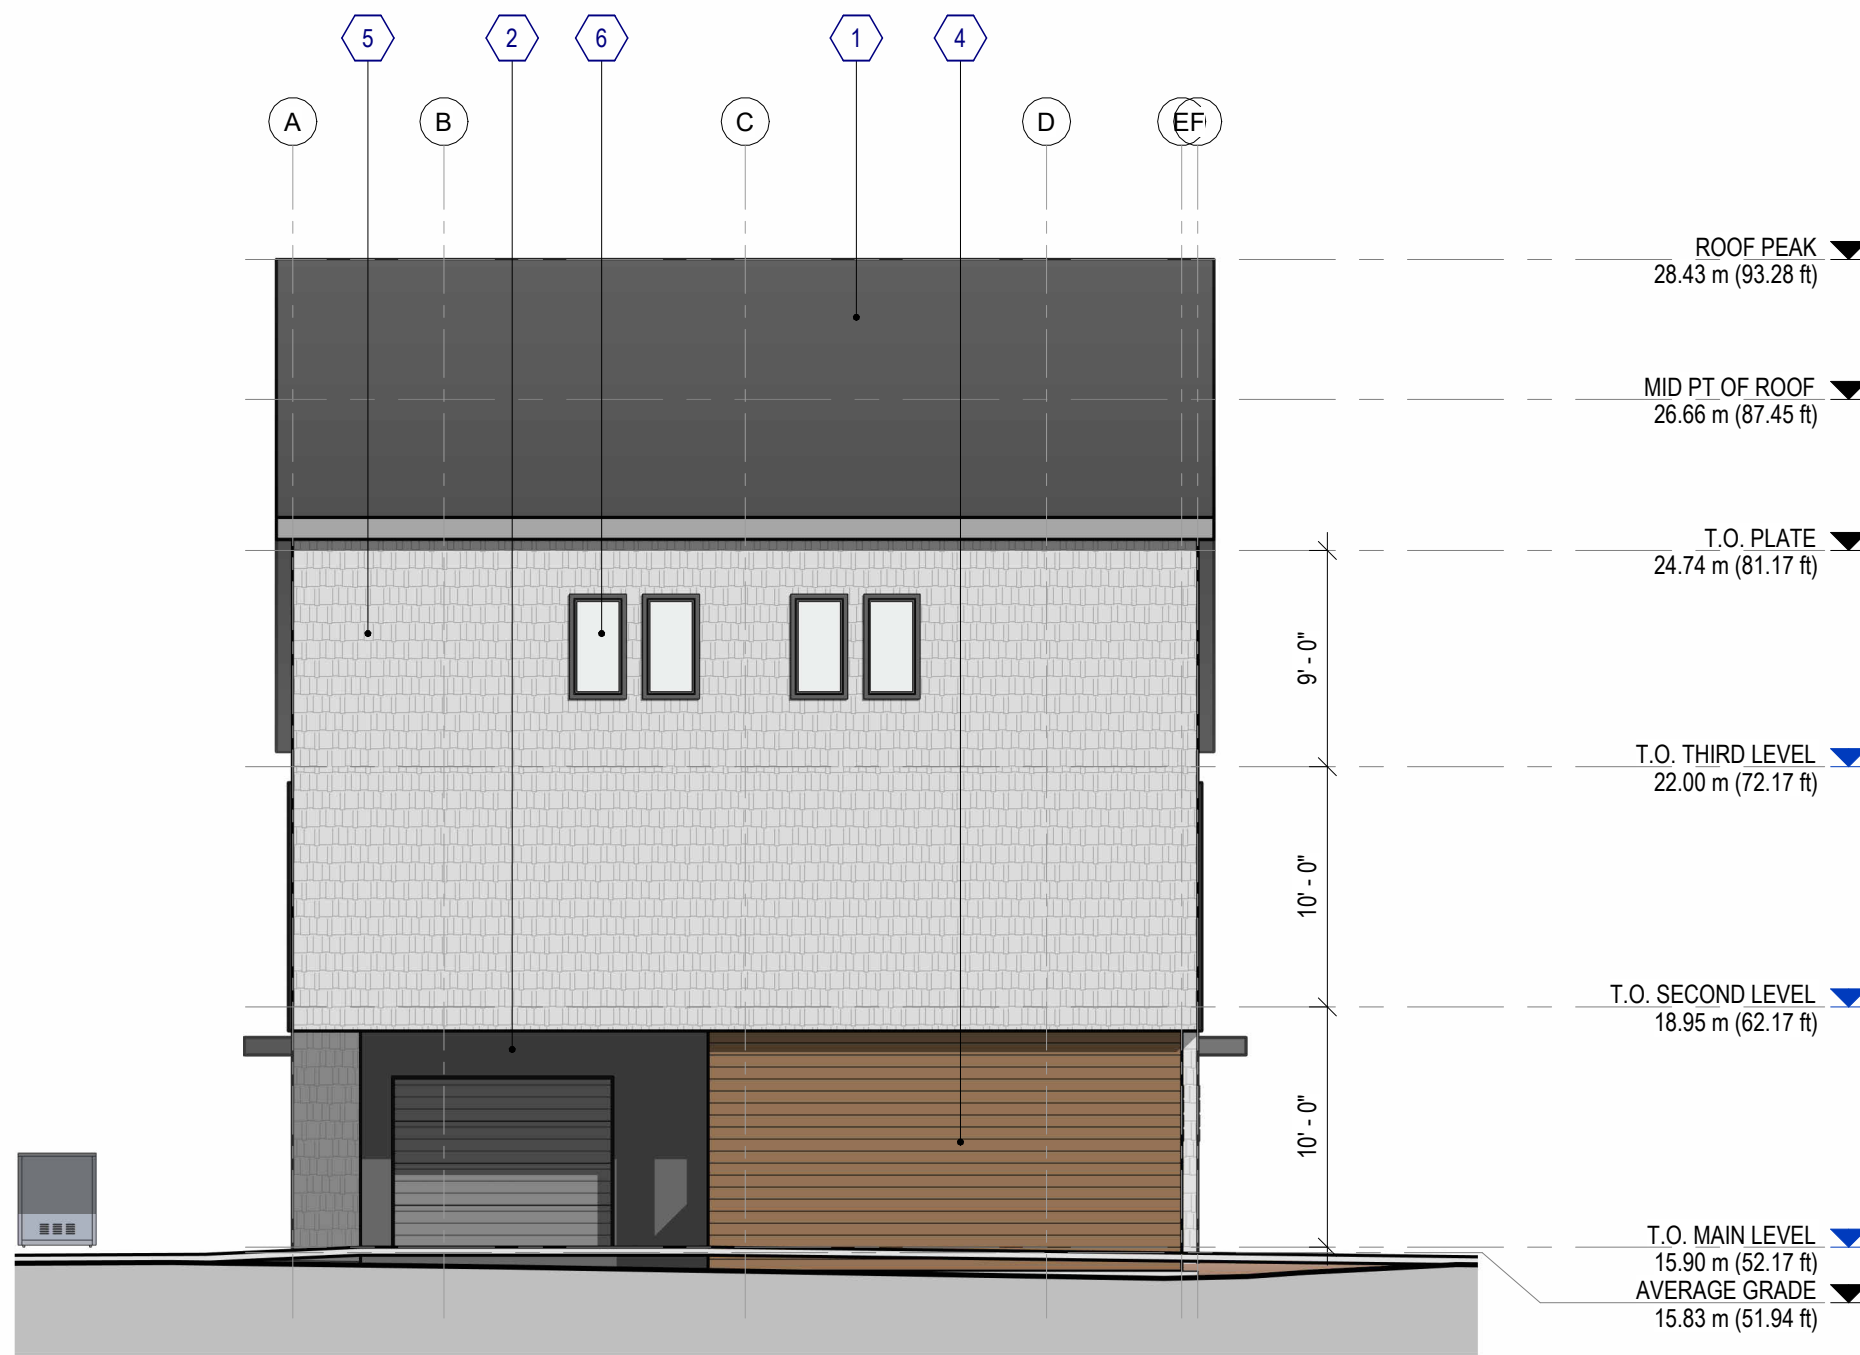


3 WEST ELEVATION
1/8" = 1'-0"

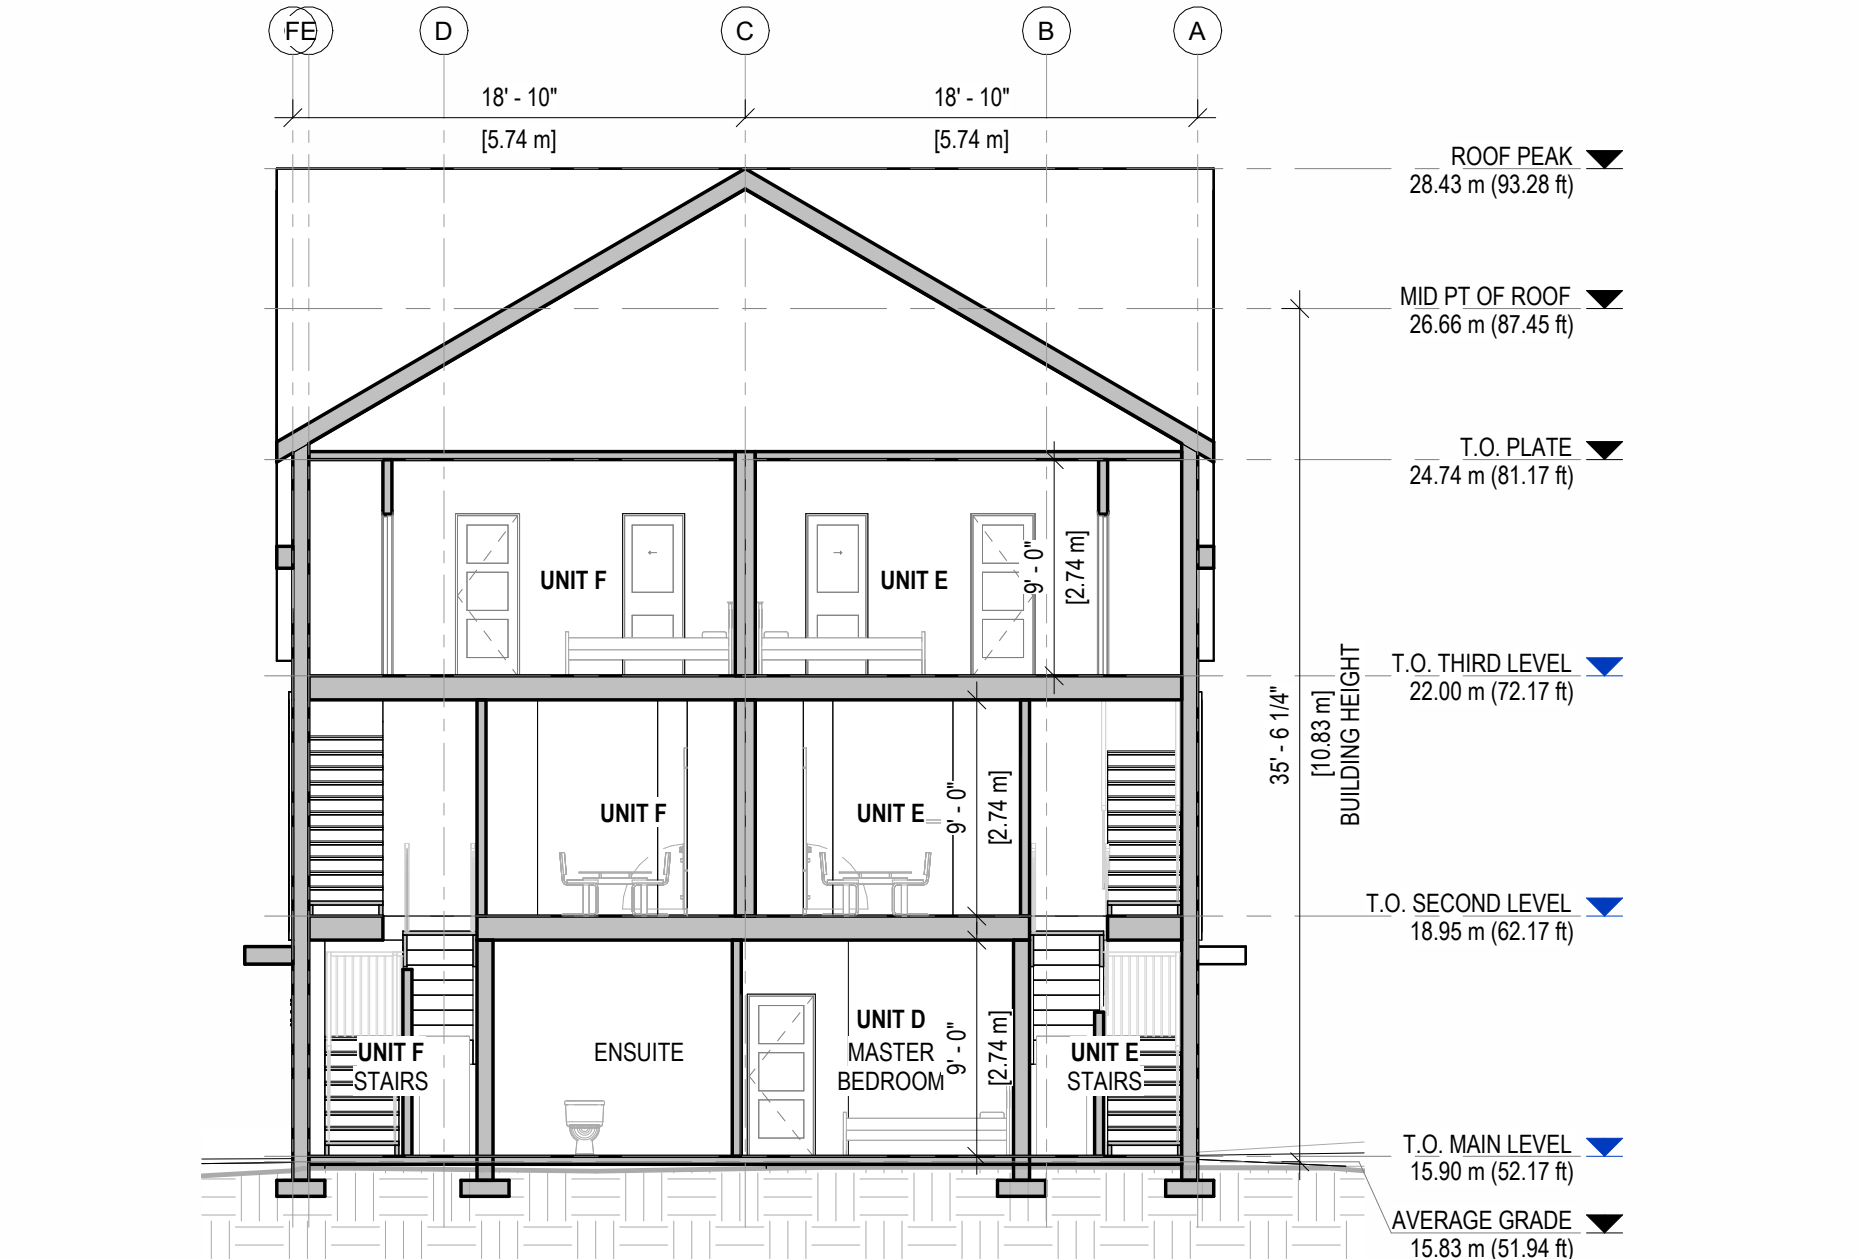


6 SECTION C
1/8" = 1'-0"

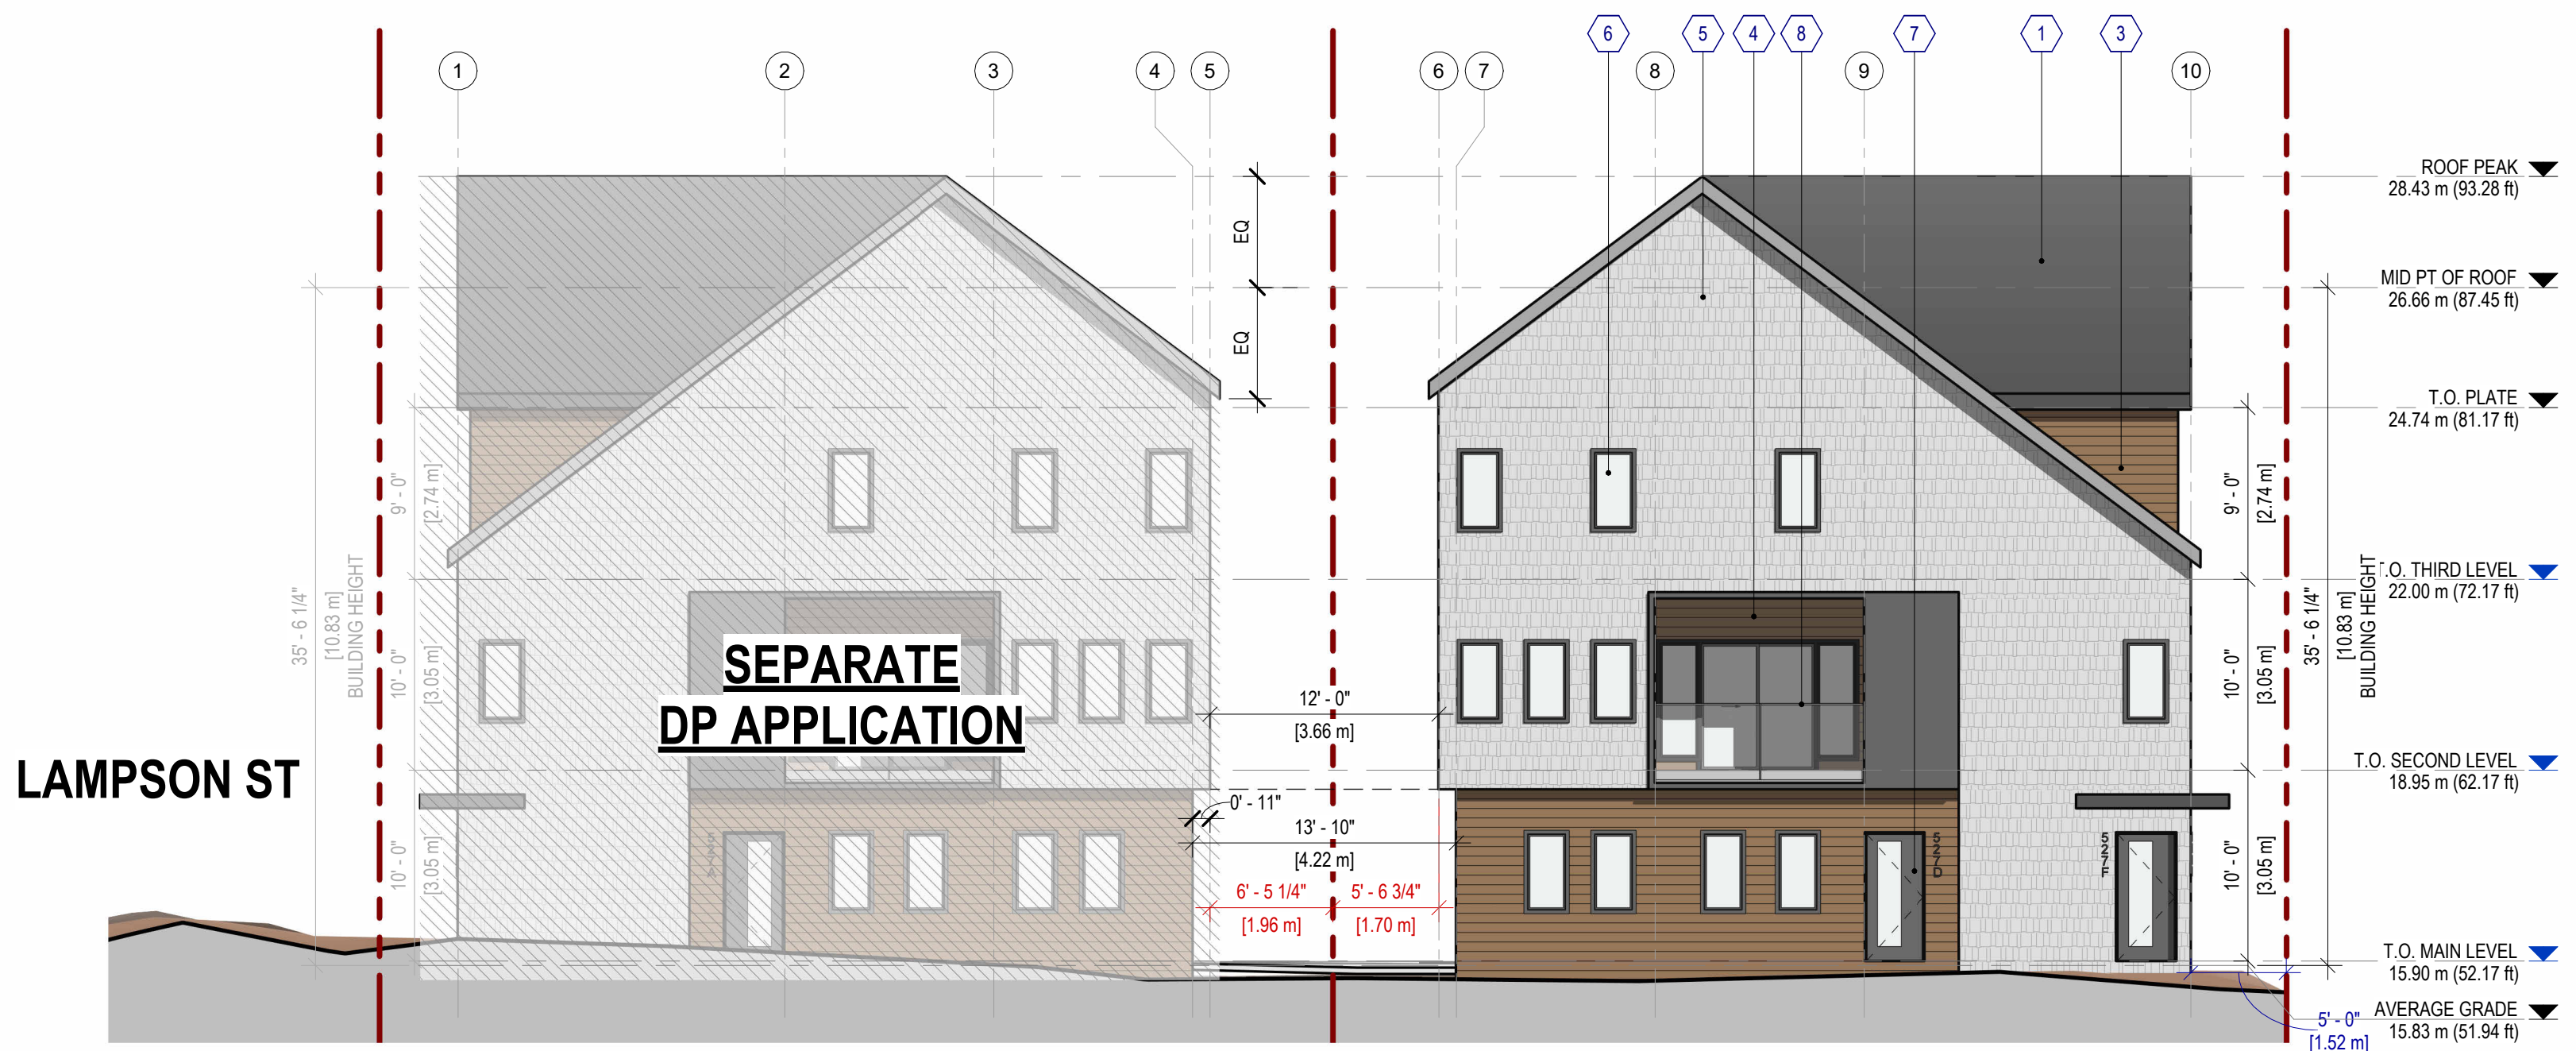

2 SOUTH ELEVATION (DUNSMUIR ST)
1/8" = 1'-0"

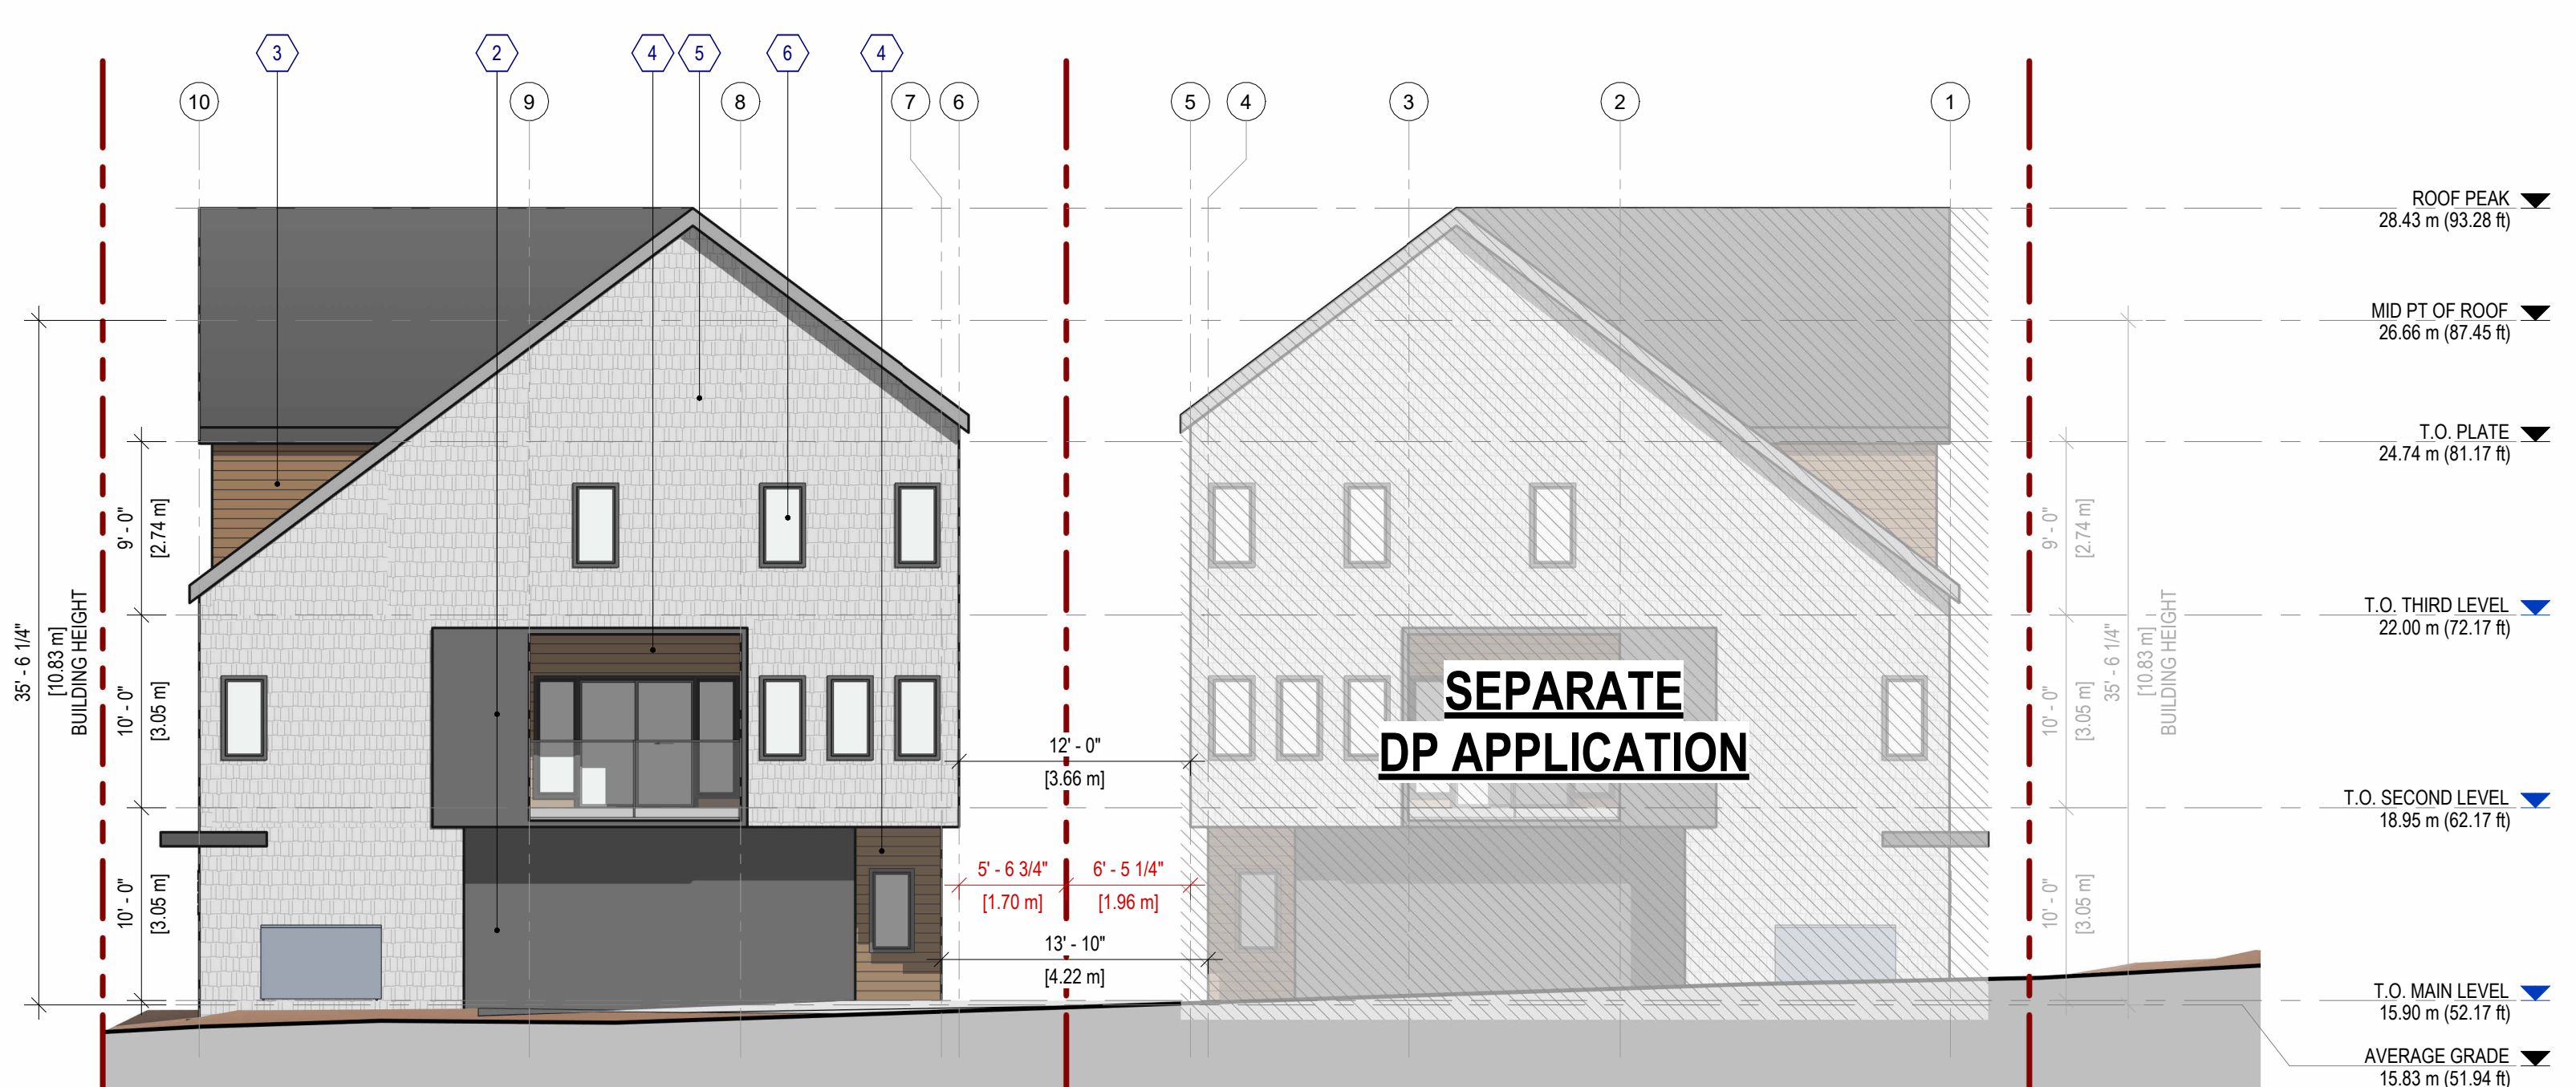


4 NORTH ELEVATION
1/8" = 1'-0"

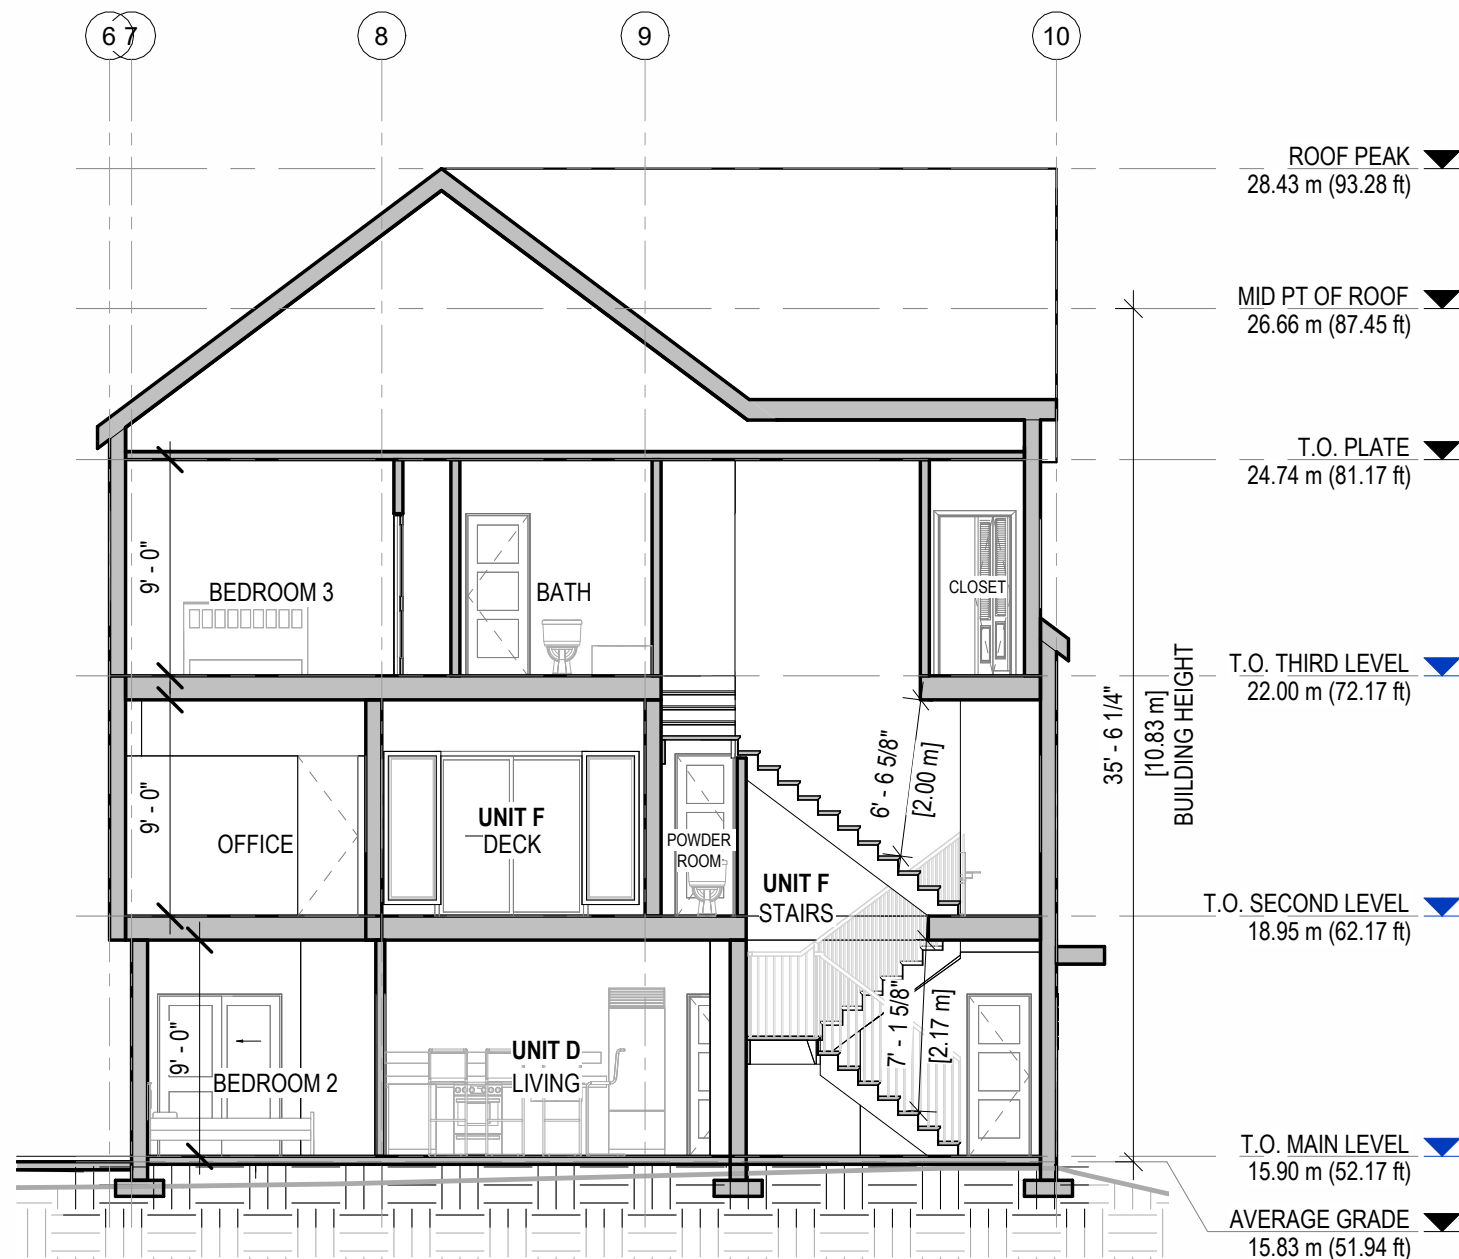

8 SECTION D
1/8" = 1'-0"

EXTERIOR MATERIALS

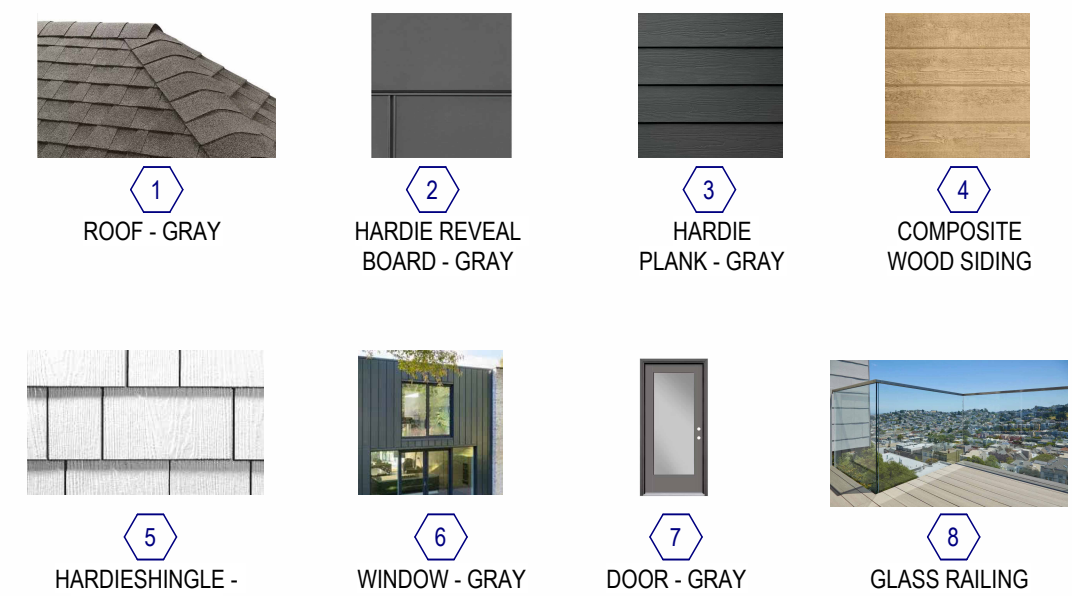



FRONT ENTRY DRIVEWAY VIEW



FRONT VIEW (DUNSMUIR ST)



VIEW FROM LAMPSON ST



REAR VIEW (FROM LAMPSON ST)