

ISSUED FOR	
NO.1	REZONING
	YYMM/DD
	1/10/2022

SEAL

NORTH ARROW


DRAWING TITLE
LANDSCAPE SITE PLAN

DWG NO.
L1

SCALE: 1:100

LEGEND

- PROPERTY LINE
- BUILDING ABOVE
- SOD
- ON-SITE LANDSCAPE AREA
- ASPHALT DRIVEWAY
- STAMP CONCRETE
- PAVER FOR PATHWAY/ PARKING STALL
- SOD MUNICIPAL BOULEVARD AREA
- MUNICIPAL SIDEWALK
- BIKE RACK
- UPLIGHT
- BENCH LIGHT
- INDIRECT PARKING AND PATH LIGHT
- 6' HT FENCE
 - EXISTING OR REPLACED IF NECESSARY
- 4' HT PROPOSED FENCE

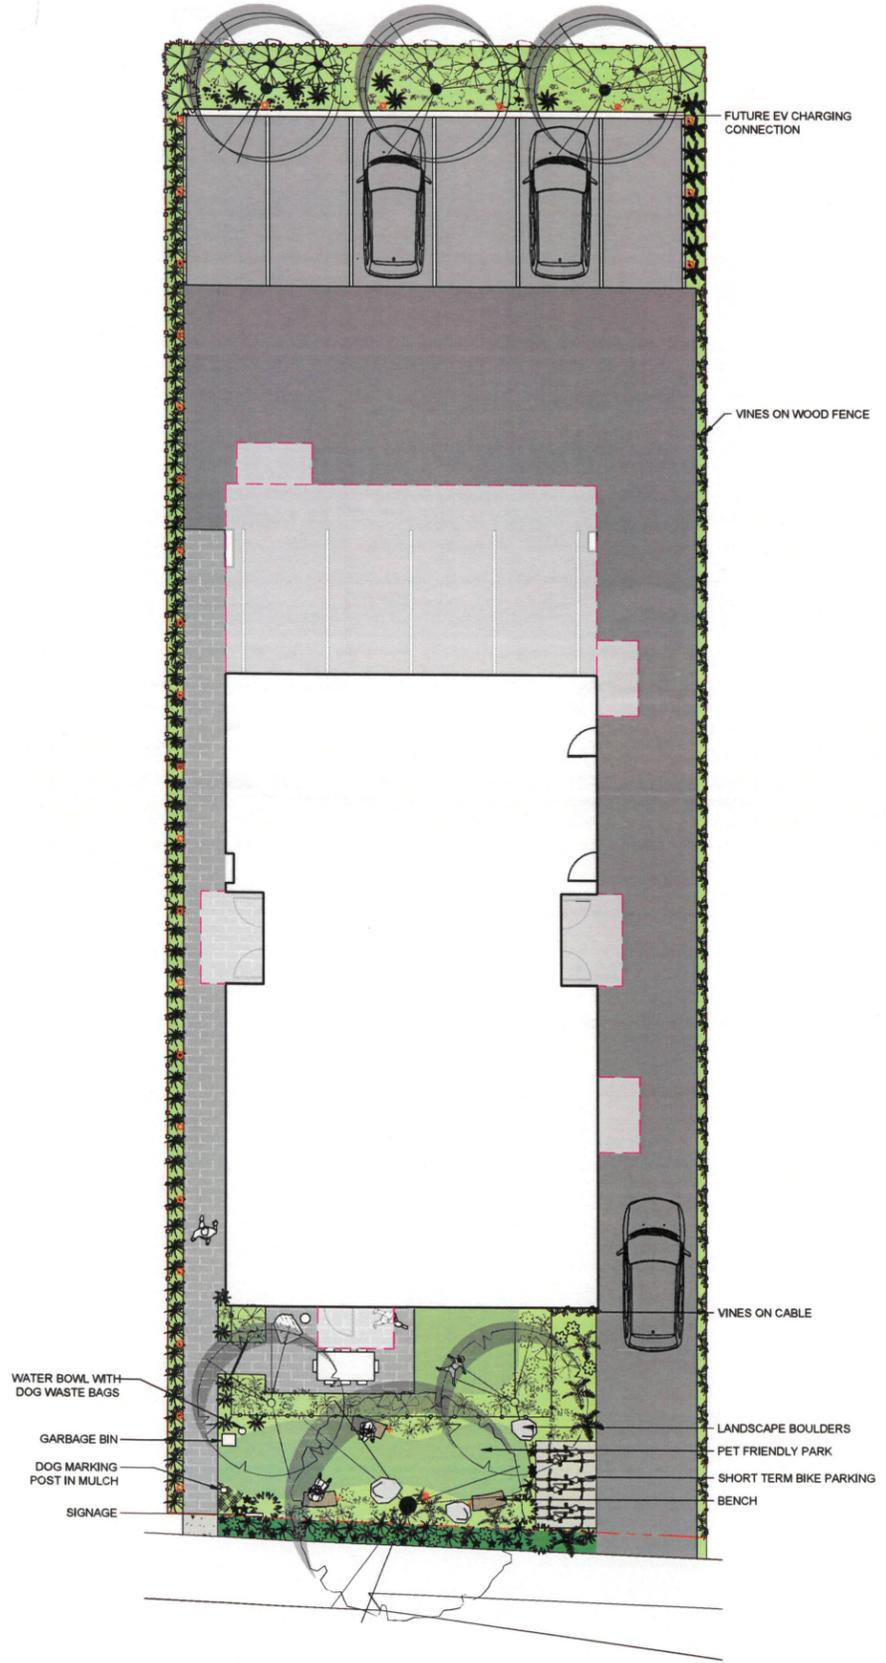

PRIVATE PATIO PAVER



PATHWAY PAVER



WELL LIGHT FOR PATHWAY AND PARKING LOT



LED LIGHT FOR SEATING AREA




UPLIGHT UNDER TREE



PRIVACY FENCE




BENCH

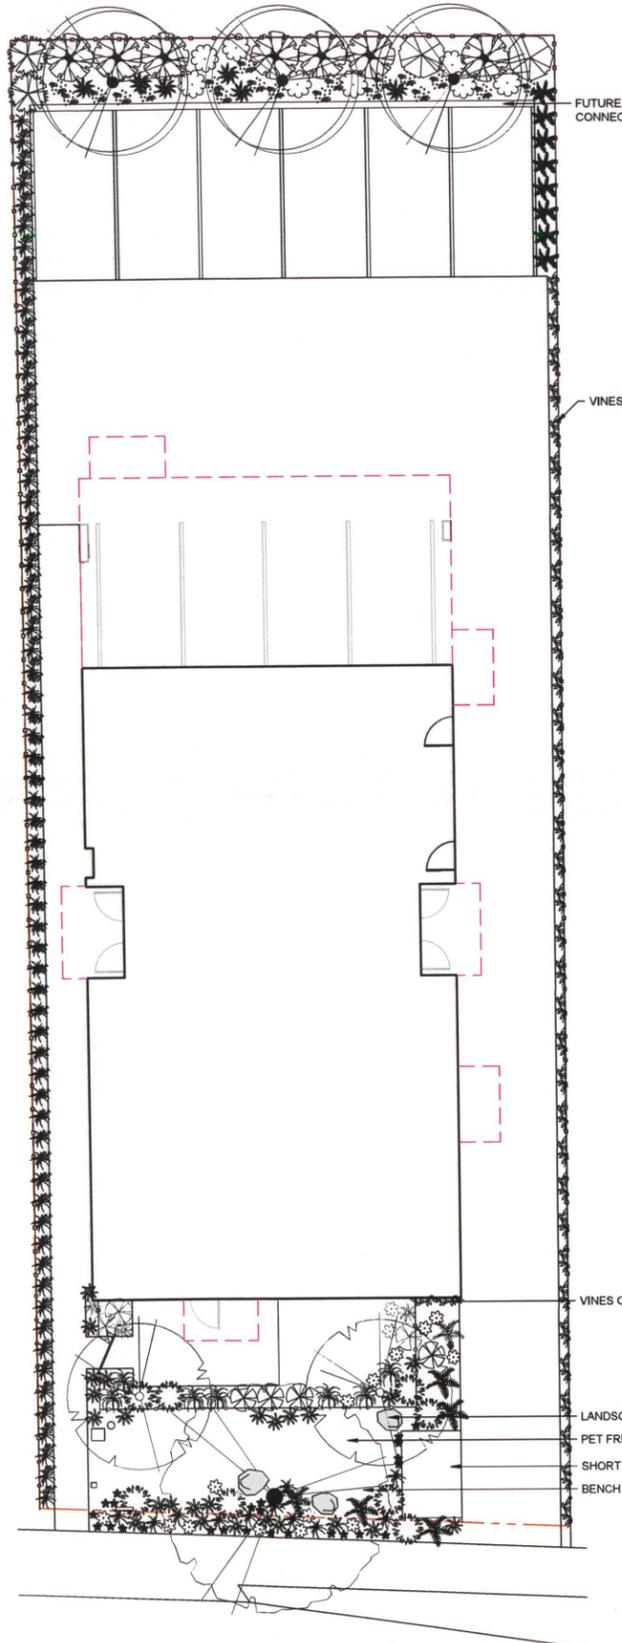


Plant List						
ID	Quantity	Symbol	Latin Name	Common Name	Category	Native to BC
Cn	3		<i>Cornus 'Eddie's White Wonder'</i>	Eddie's White Wonder Flowering Dogwood	Tree	
Cj	1		<i>Cercidiphyllum japonicum</i>	Katsura Tree	Tree	
Tc	2		<i>Styrax japonicus</i>	Japanese Snowbell	Tree	
Bs	4		<i>Blechnum spicant</i>	Deer Fern	Fern	YES
Pm	9		<i>Polystichum munitum</i>	Sword Fern	Fern	YES
Gs	8		<i>Gaultheria shallon</i>	Salal	Shrub	YES
Oc	7		<i>Oemleria cerasiformis</i>	June Plum	Shrub	YES
Pc	2		<i>Physocarpus capitatus</i>	Pacific Ninebark	Shrub	YES
Ca	72		<i>Calamagrostis x acutiflora 'Karl Foerster'</i>	Feather Reed Grass	Grass	
Ts	15(Flat)		<i>Thymus serpyllum</i>	Creeping Thyme	Groundcover	
Ep	10		<i>Eryngium planum</i>	Flat Sea Holly	Perennial	
Ch	5		<i>Cephalotaxus harringtonia 'Prostrata'</i>	Spreading Japanese Yew	Shrub	
Nt	15		<i>Nassella tenuissima</i>	Mexican Feathergrass	Grass	
Vb	10		<i>Verbena bonariensis</i>	Tall Verbena	Perennial	
Pt	9		<i>Pittosporum tenuifolium 'Wrinkled Blue'</i>	Wrinkled Blue Pittosporum	Shrub	
Oh	10		<i>Olearia haastii</i>	Daisy Bush	Shrub	
Ms	8		<i>Miscanthus sinensis 'Morning Light'</i>	Chinese Silver Grass	Grass	
Lc	15		<i>Lonicera ciliosa</i>	Western Honeysuckle	Vine	YES

SHADE PLANTING PALETTE

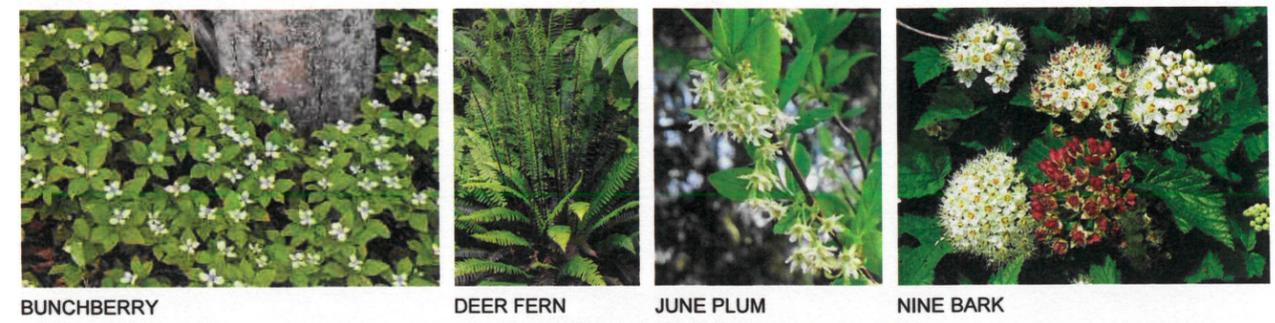

BUNCHBERRY DEER FERN JUNE PLUM NINE BARK

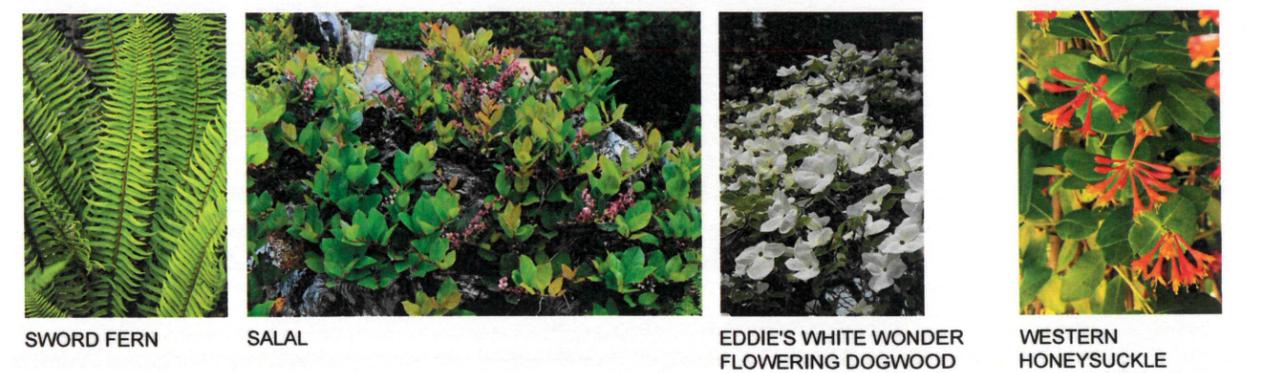

SWORD FERN SALAL EDDIE'S WHITE WONDER FLOWERING DOGWOOD WESTERN HONEYSUCKLE

VINES



WESTERN HONEYSUCKLE

SUN PLANTING PALETTE



CREeping THYME MEXICAN FEATHER GRASS SEA HOLLY JAPANESE SNOWBELL



MISCANTHUS MORNING LIGHT TALL VERBENA WRINKLED BLUE PITTOSPORUM DAISY BUSH SPREADING JAPANESE YEW KATSURA TREE



1608 Camosun Street, Victoria BC V8T 3E6
Info@biophilcollective.ca 250 590 1156

OWNER/CLIENT:
LAPIS HOMES

PROJECT ADDRESS:
**812 Craigflower Rd
Esquimalt, BC**

DESIGNED BY: **BIANCA BOOLEY**
DRAWN BY: **KIM TANG**



ISSUED FOR		
NO.1	REZONING	YYMMDD 1/10/2022

SEAL



DRAWING TITLE:
PLANTING PLAN

DWG NO:
SCALE: 1:100 **L2**