



**LOWER FLOOR PLAN**

**AMBROSE / Lyster  
REZONING**  
474 Admirals Rd  
Esquimalt, BC

**Automatica Construction  
Solutions**  
2007 Charles St, Vancouver, BC, V5L 2V1  
604.861.3316  
mackeds@gmail.com

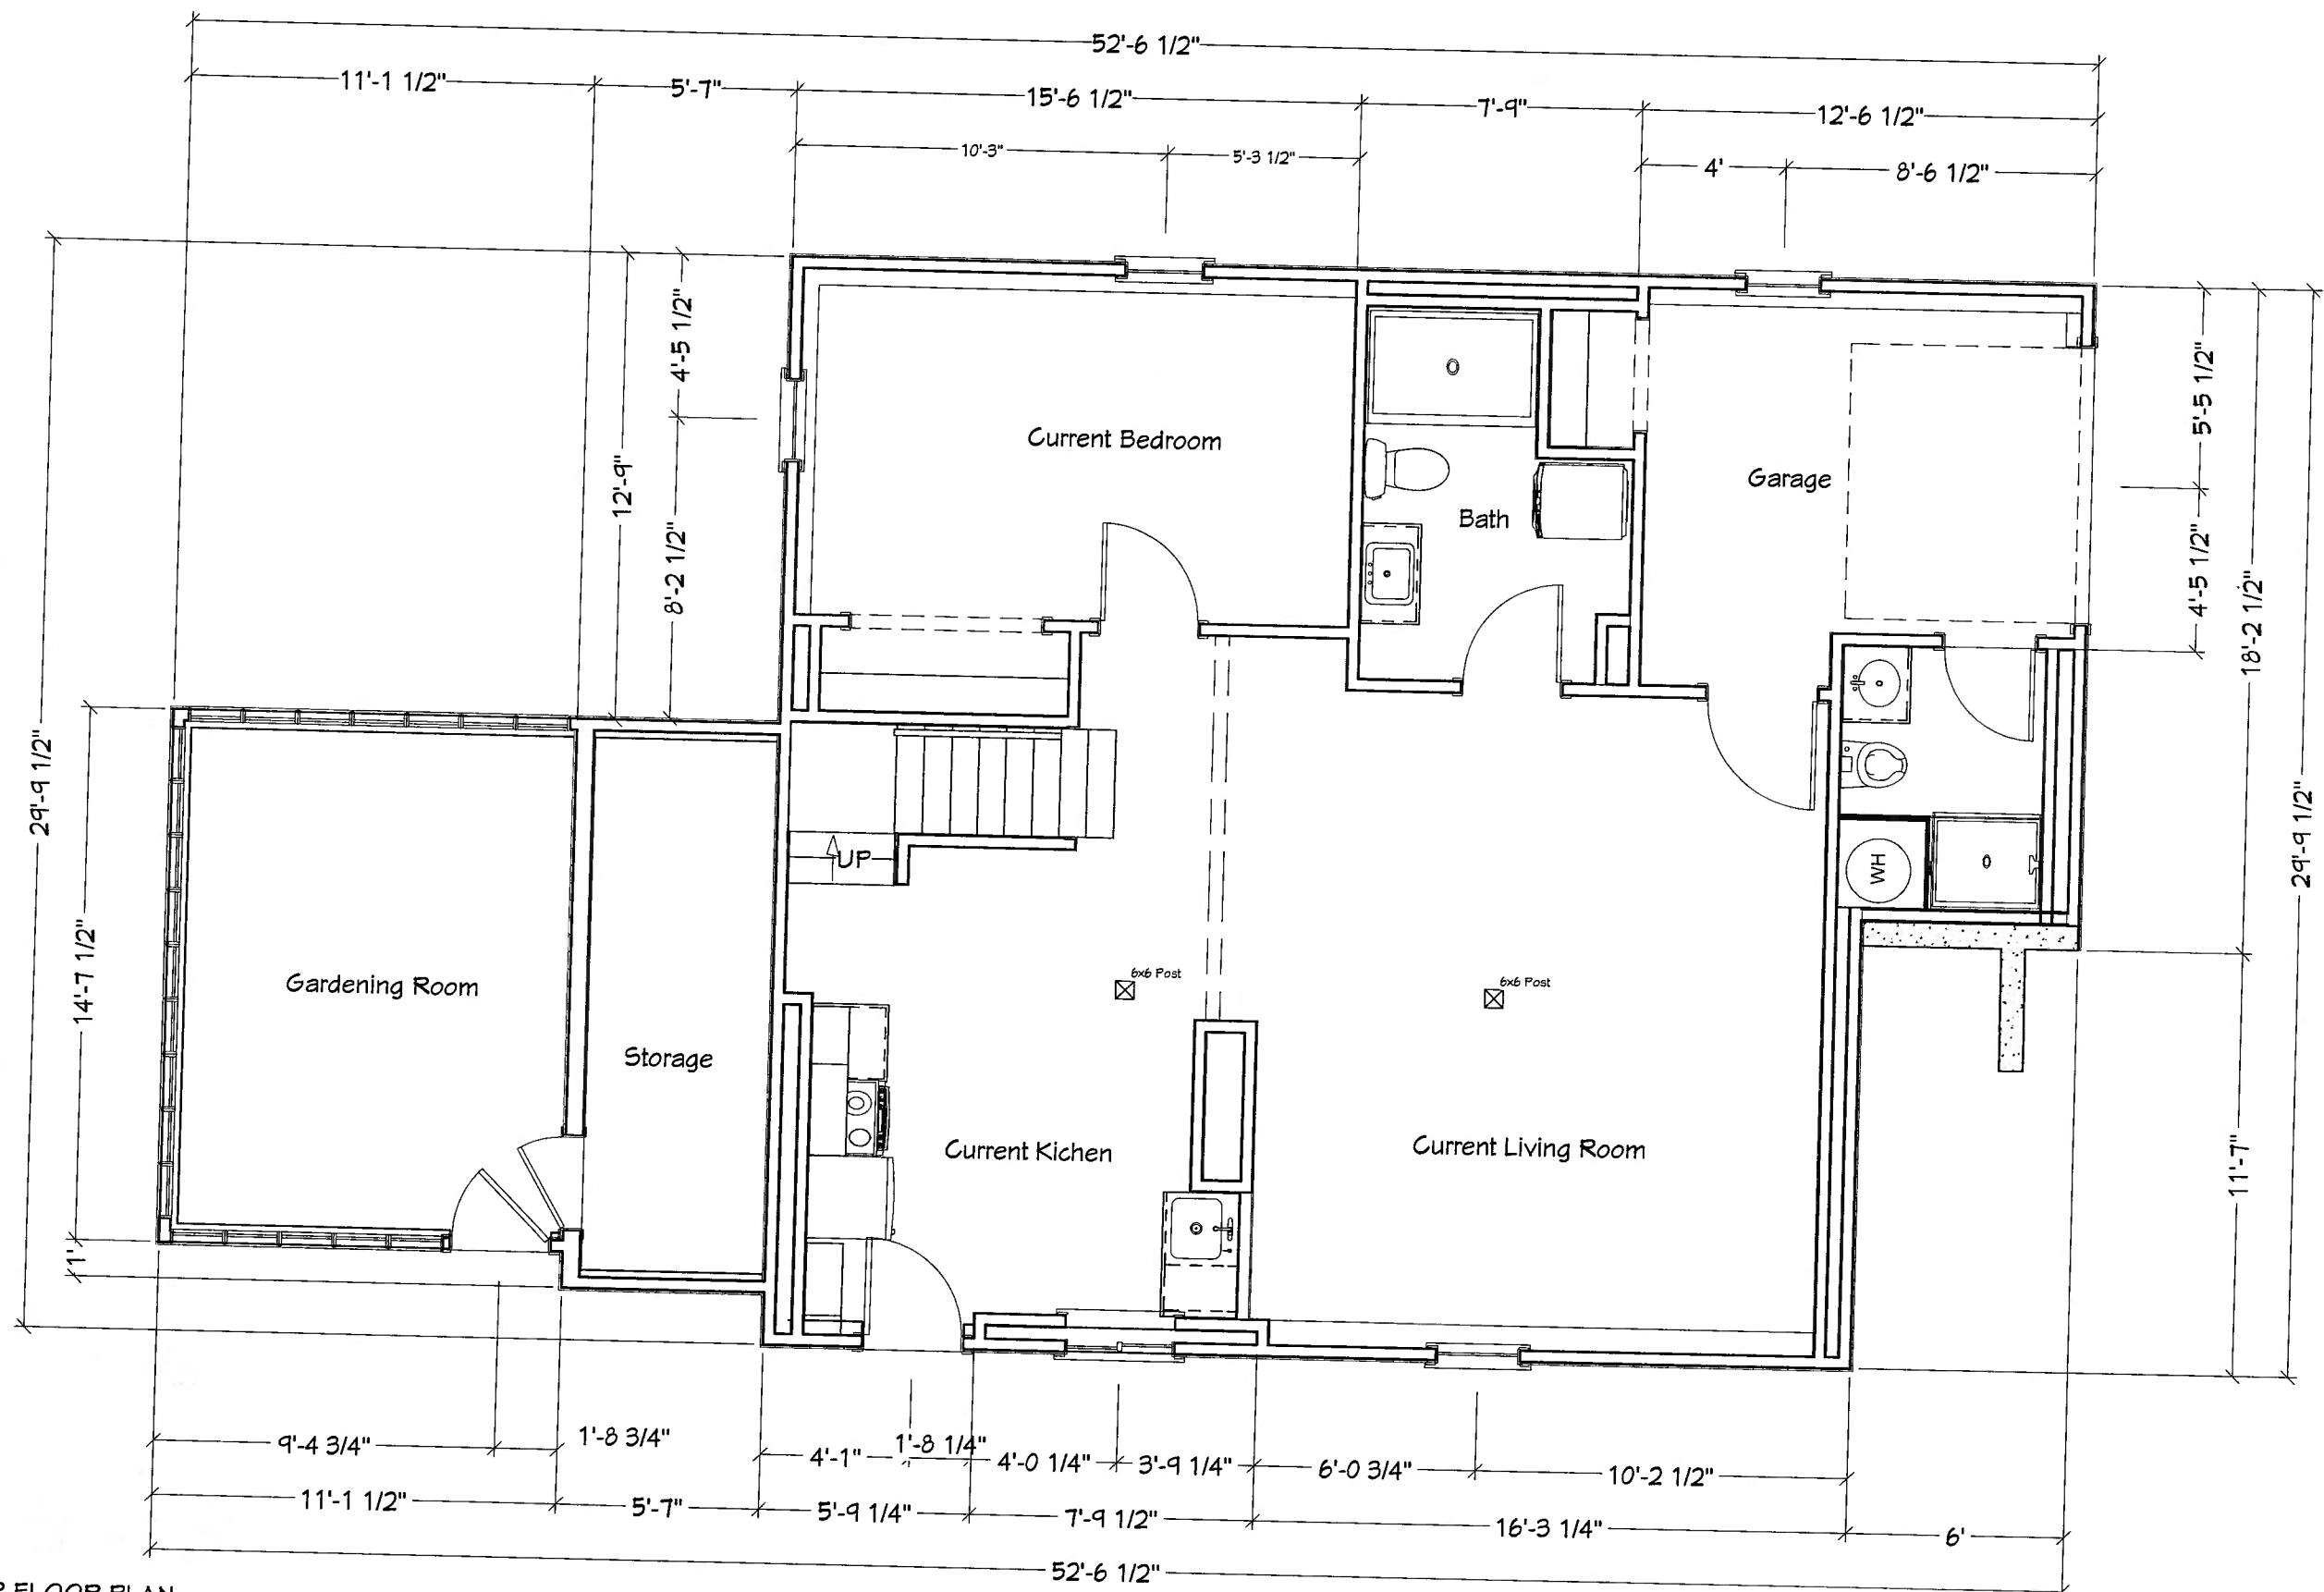


**LOWER FLOOR PLAN**  
1/4"=1'

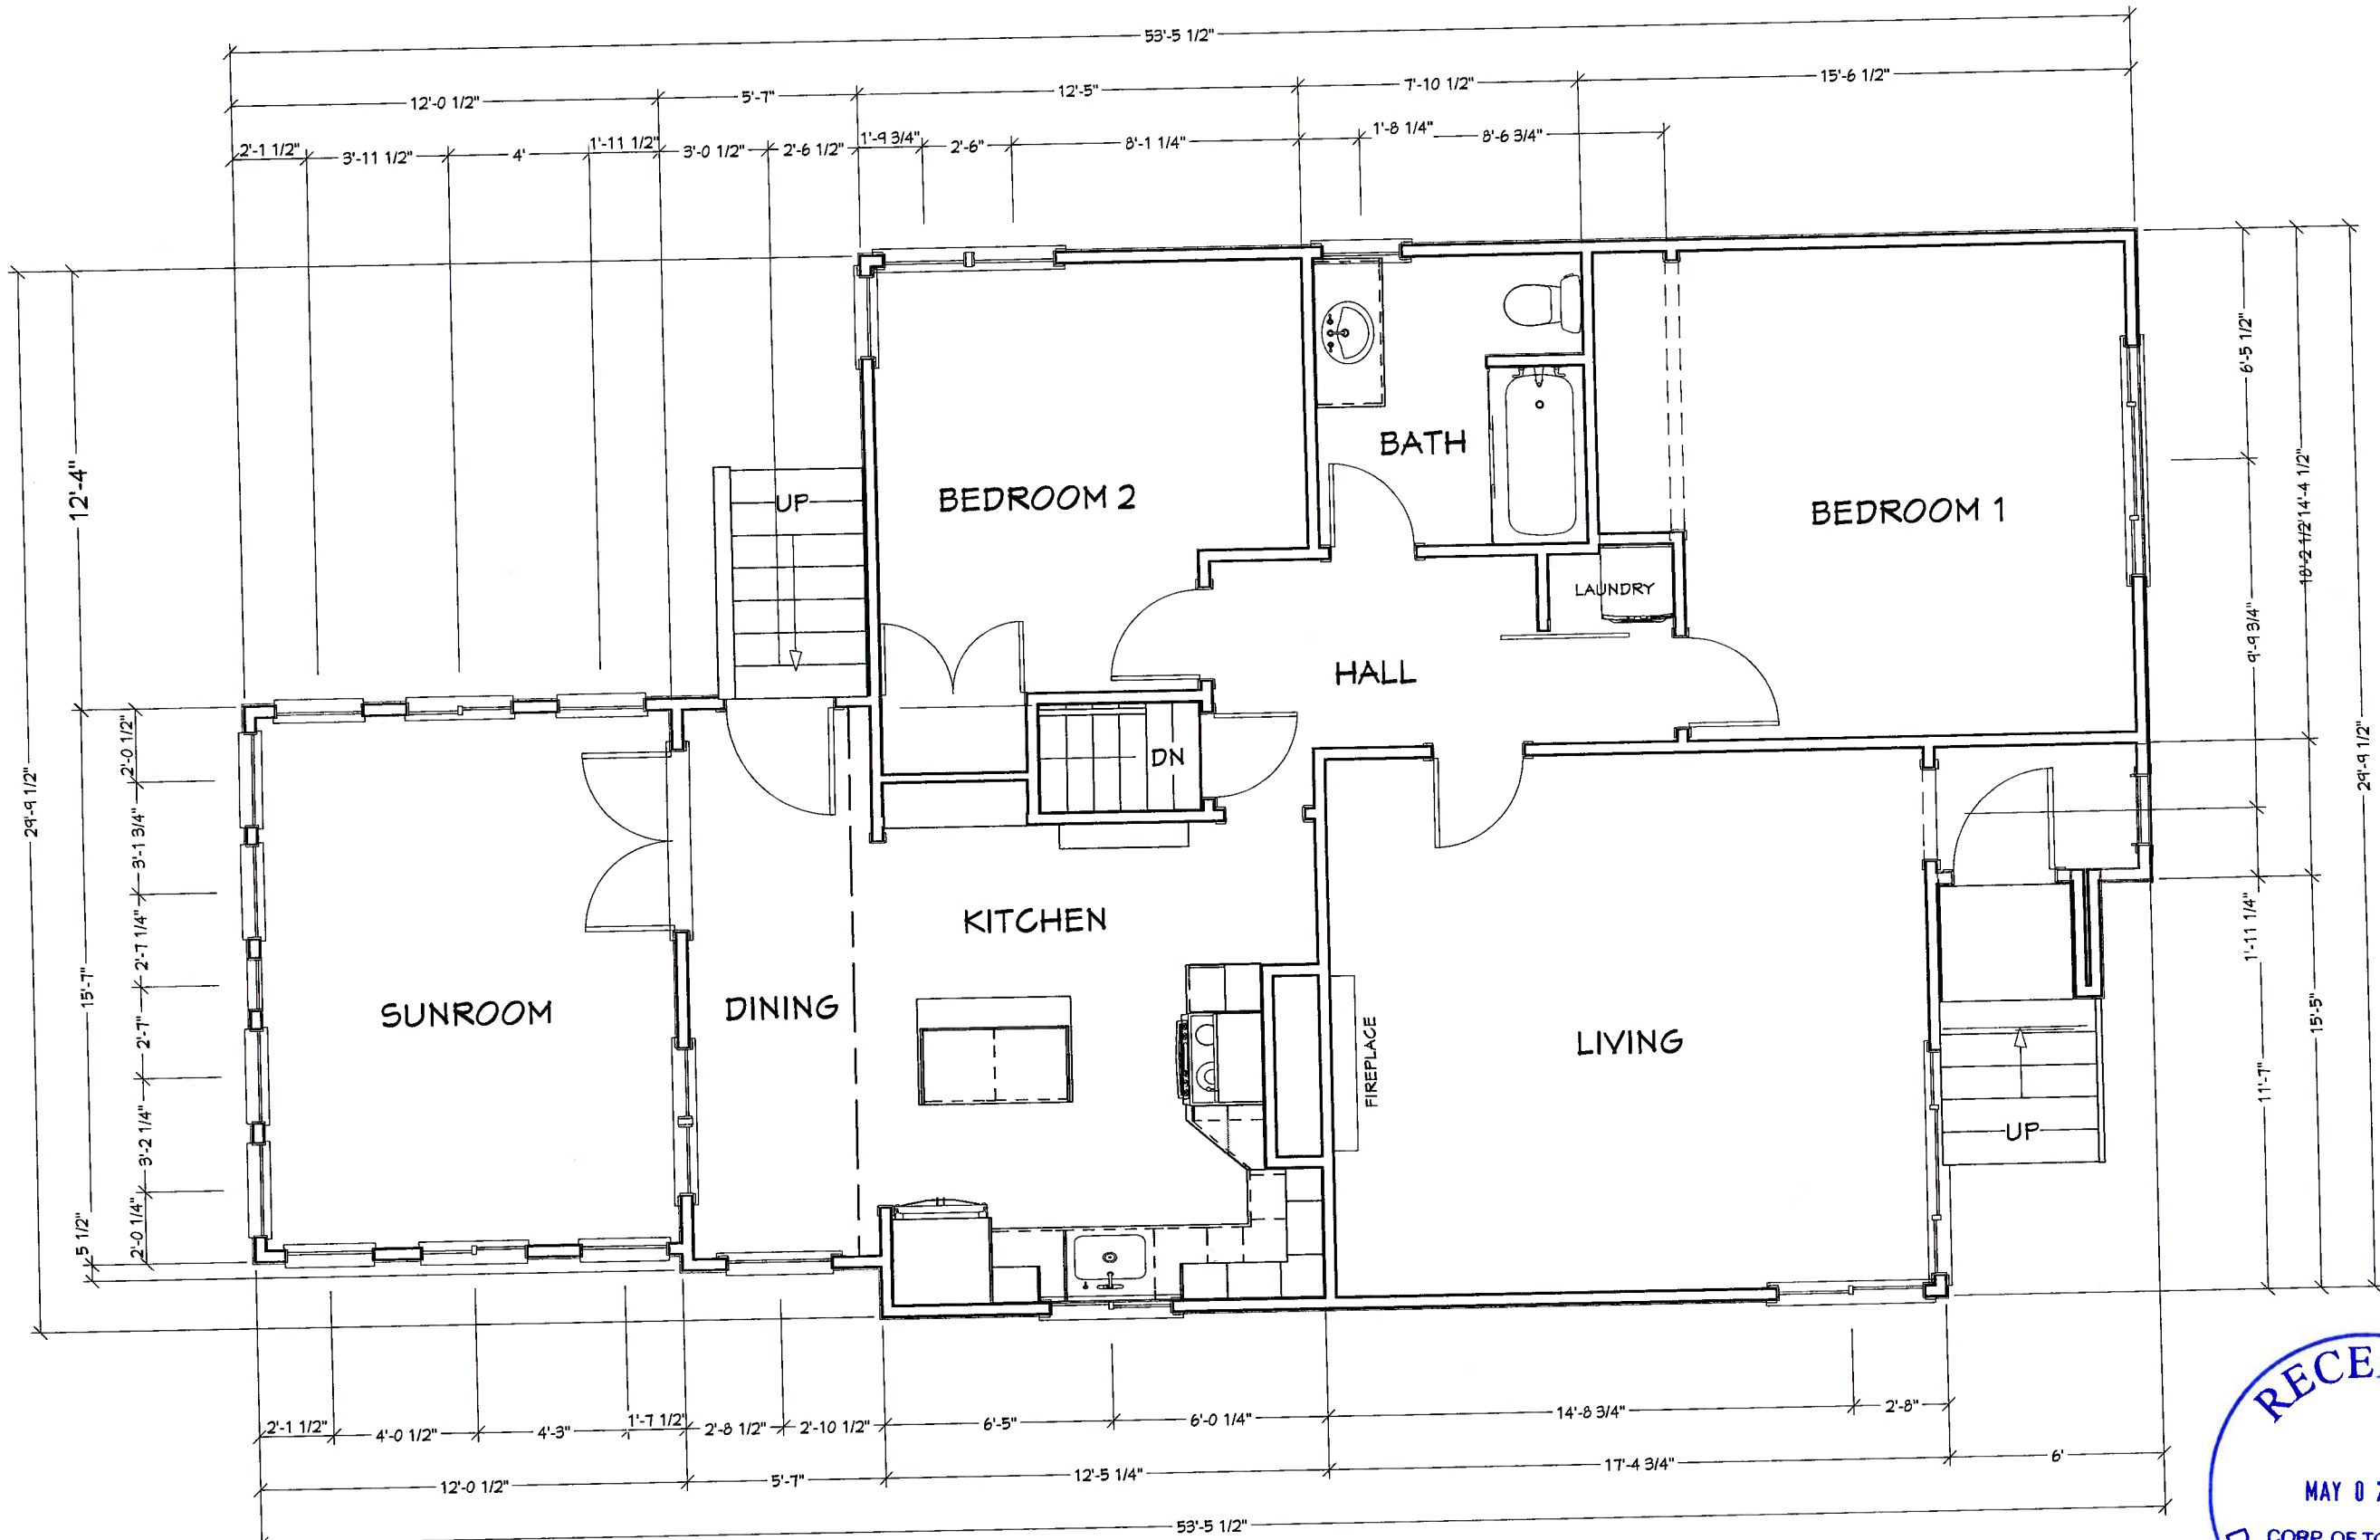

UPPER FLOOR PLAN  
1/4"=1'

FLOORPLAN NOTES  
ALL AREAS ON THIS LEVEL EXISTING

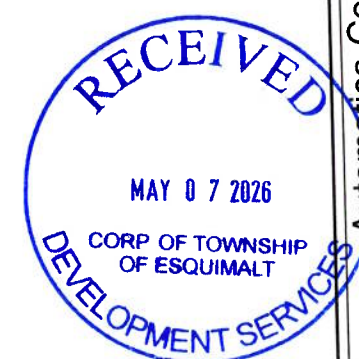

|   |                    |
|---|--------------------|
| SHEET NUMBER<br><b>2</b>                                                                                        |                    |
| SCALE: as noted                                                                                                 | DATE: Apr 29, 2026 |
| REV:   | DRAWN BY: DSM      |
| <b>UPPER FLOOR PLAN</b>                                                                                         |                    |
| <b>AMBROSE / Lyster<br/>REZONING</b><br>474 Admirals Rd<br>Esquimalt, BC                                        |                    |
| Automatica Construction Solutions<br>2007 Charles St, Vancouver, BC, V5L 2V1<br>604.861.3316 mackieds@gmail.com |                    |