



seal

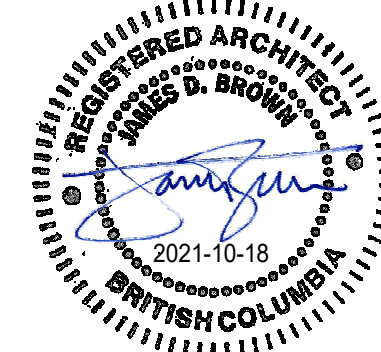


consultants

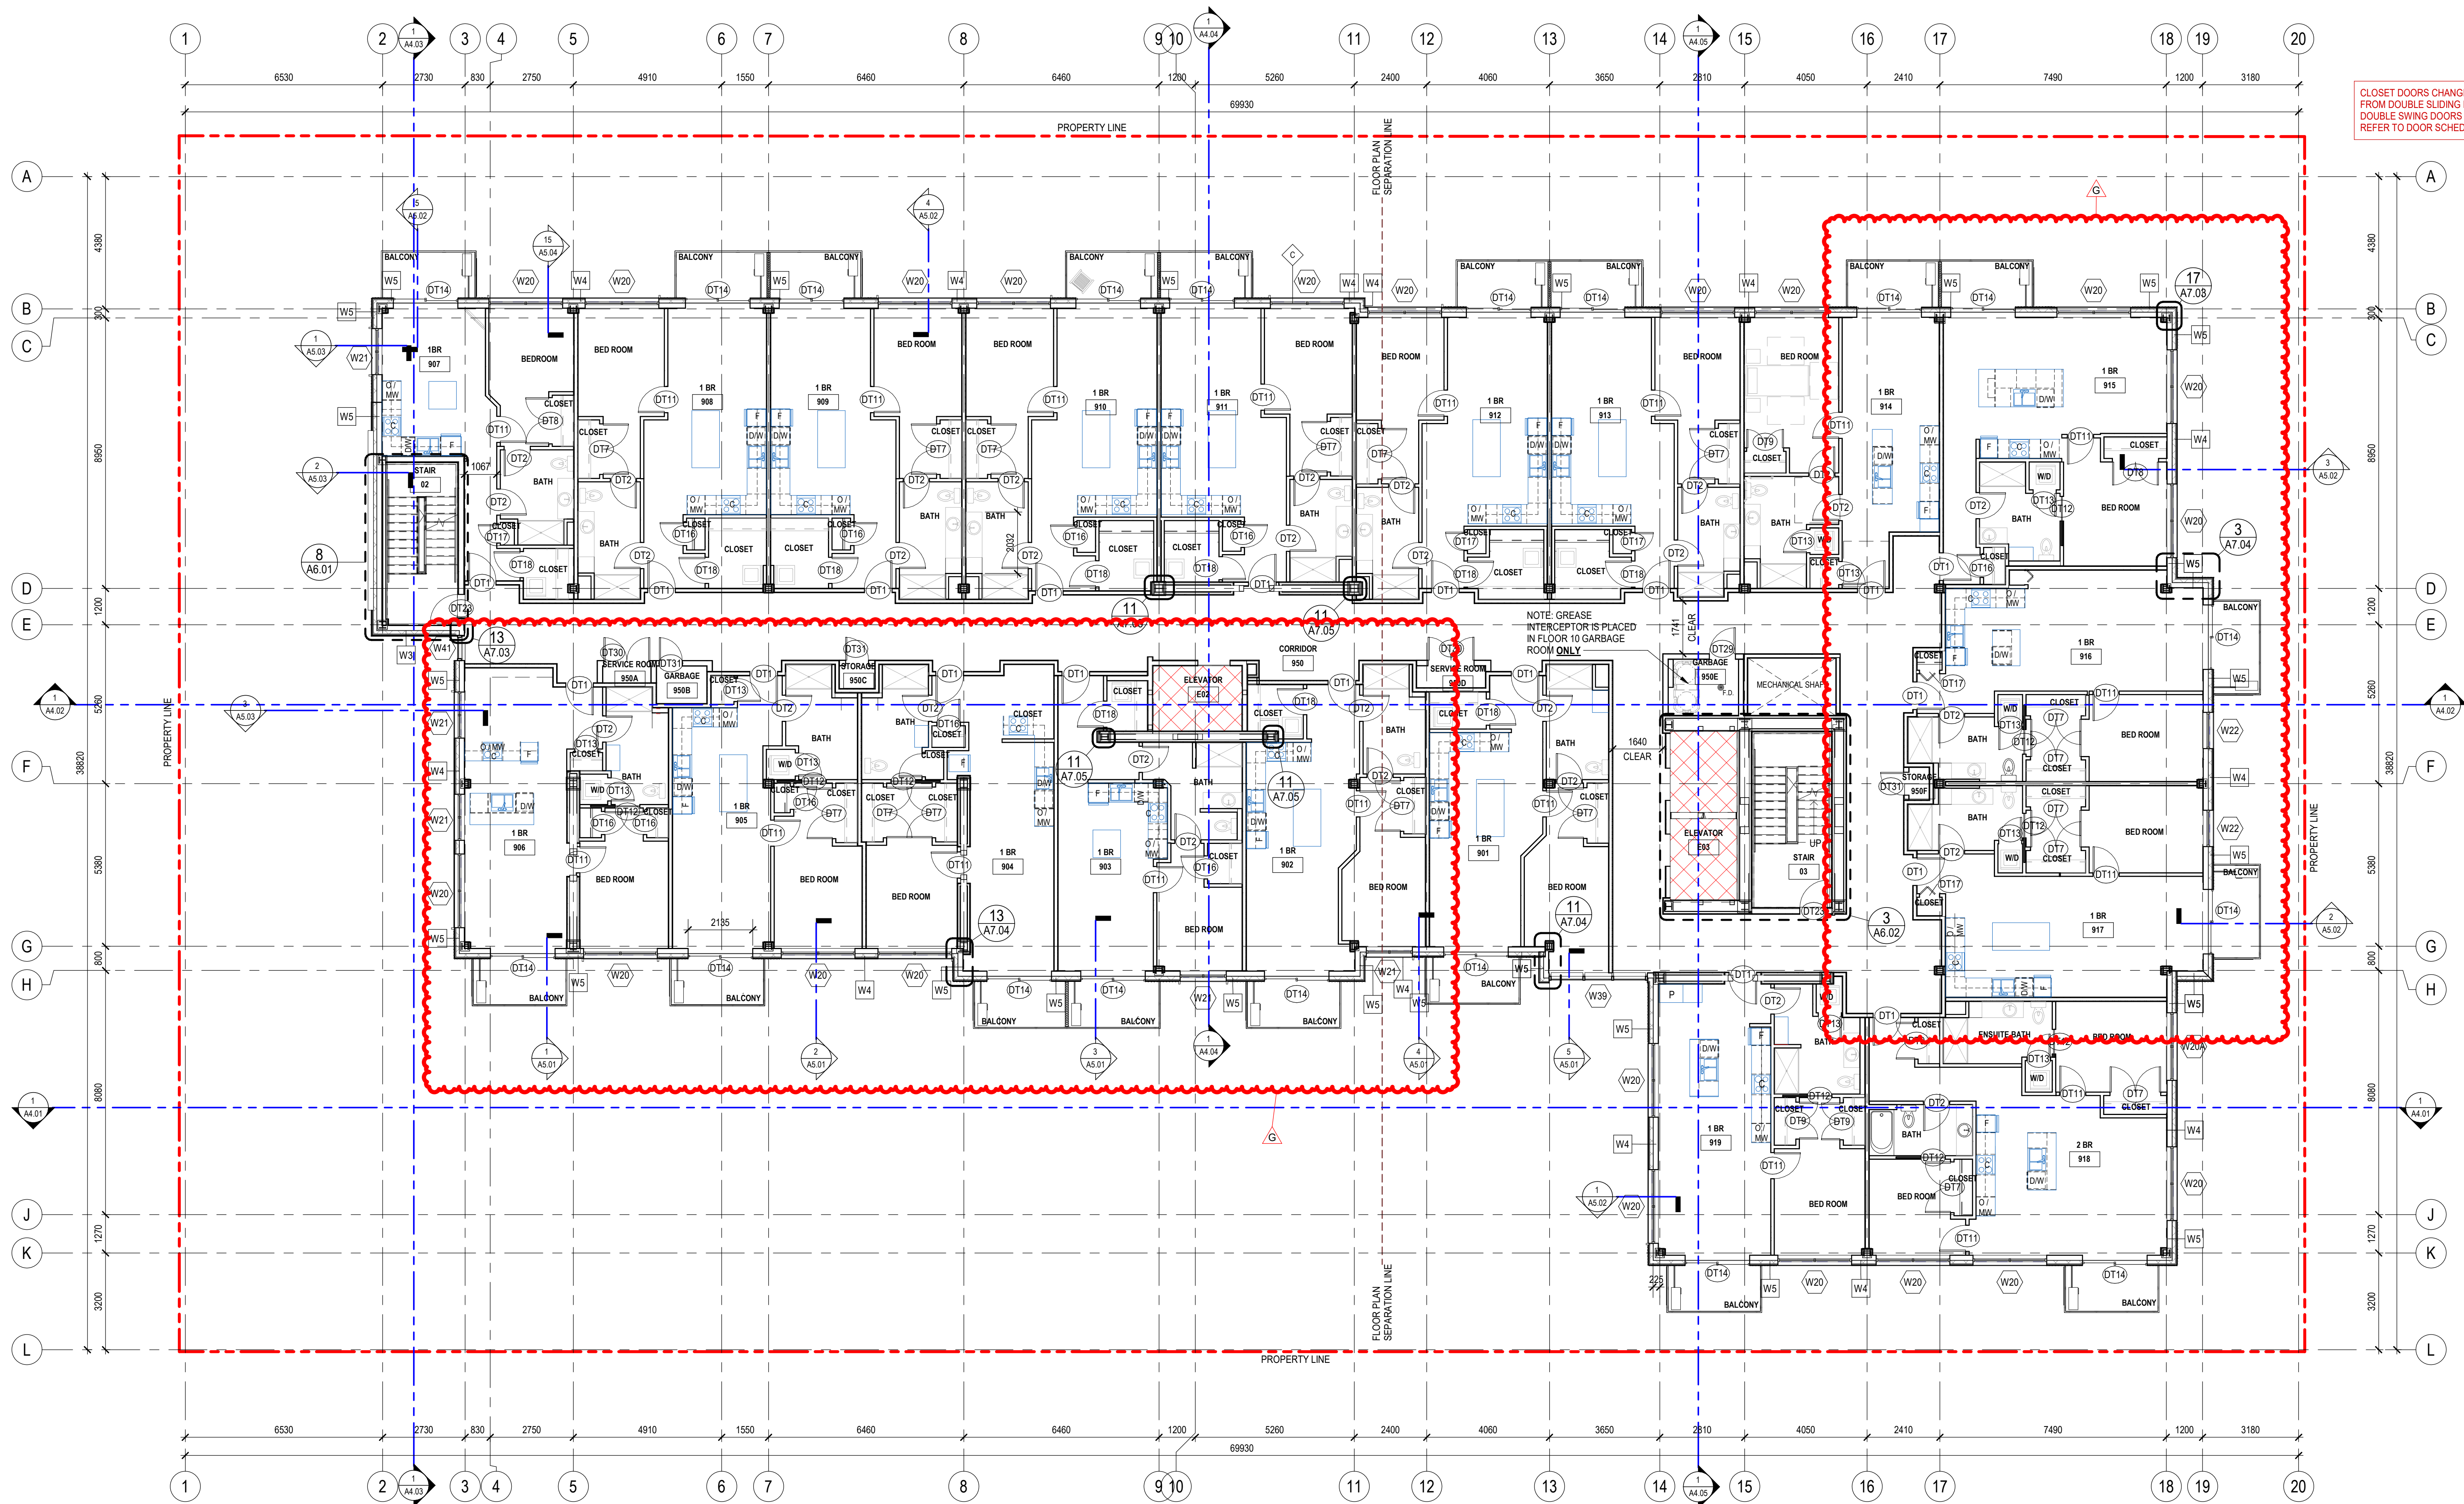

CLOSET DOORS CHANGED
FROM DOUBLE SLIDING DOORS INTO
DOUBLE SWING DOORS
REFER TO DOOR SCHEDULE

This drawing must not be scaled.
The contractor shall verify all levels, datums, and
dimensions prior to commencement of work. All errors and
omissions must be reported to the Architects immediately.
This drawing is the exclusive property of the Architects and
must not be reproduced without their written permission.
© Zeidler Architects

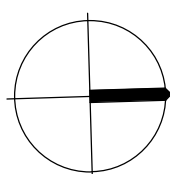

Issue		
No.	Date	Description
A	2019-07-15	ISSUED FOR BP APPLICATION
B	2019-10-08	ISSUED FOR TENDER 90% ADVANCEMENT
C	2020-02-10	ISSUED FOR SUPERSTRUCTURE CONSTRUCTION
D	2020-04-30	ISSUED FOR CONSTRUCTION
E	2020-06-19	ISSUED FOR ASI-008
F	2021-06-11	ISSUED FOR ASI-06681
G	2021-10-18	LEVEL 9 and 10 UNITS REVISIONS

client



project title

AVENIR - VISTA



622 ADMIRALS ROAD
VICTORIA BC, V9A 2N7

drawing title

TYPICAL FLOOR PLAN -
LEVELS 9-10

scale: 1 : 100
drawn by: JZVA
checked by: MV
project no: 218-050
date issued: 2021-10-18


re-issue no:

sheet no:



A2.07

This drawing must not be scaled.
The contractor shall verify all levels, datums, and dimensions prior to commencement of work. All errors and omissions must be reported to the Architects immediately. This drawing is the exclusive property of the Architects and must not be reproduced without their written permission.
© Zeldier Architects

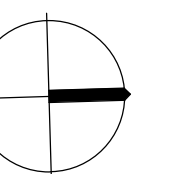[illegible]

AVENIR
Senior Living

THE VISTA
V

drawing title

LEVEL 9 AND 10 - REVISED
FLOOR PLAN


re-issue no:

Sheet no:



A triangle with the letter B inside.

A2.07R

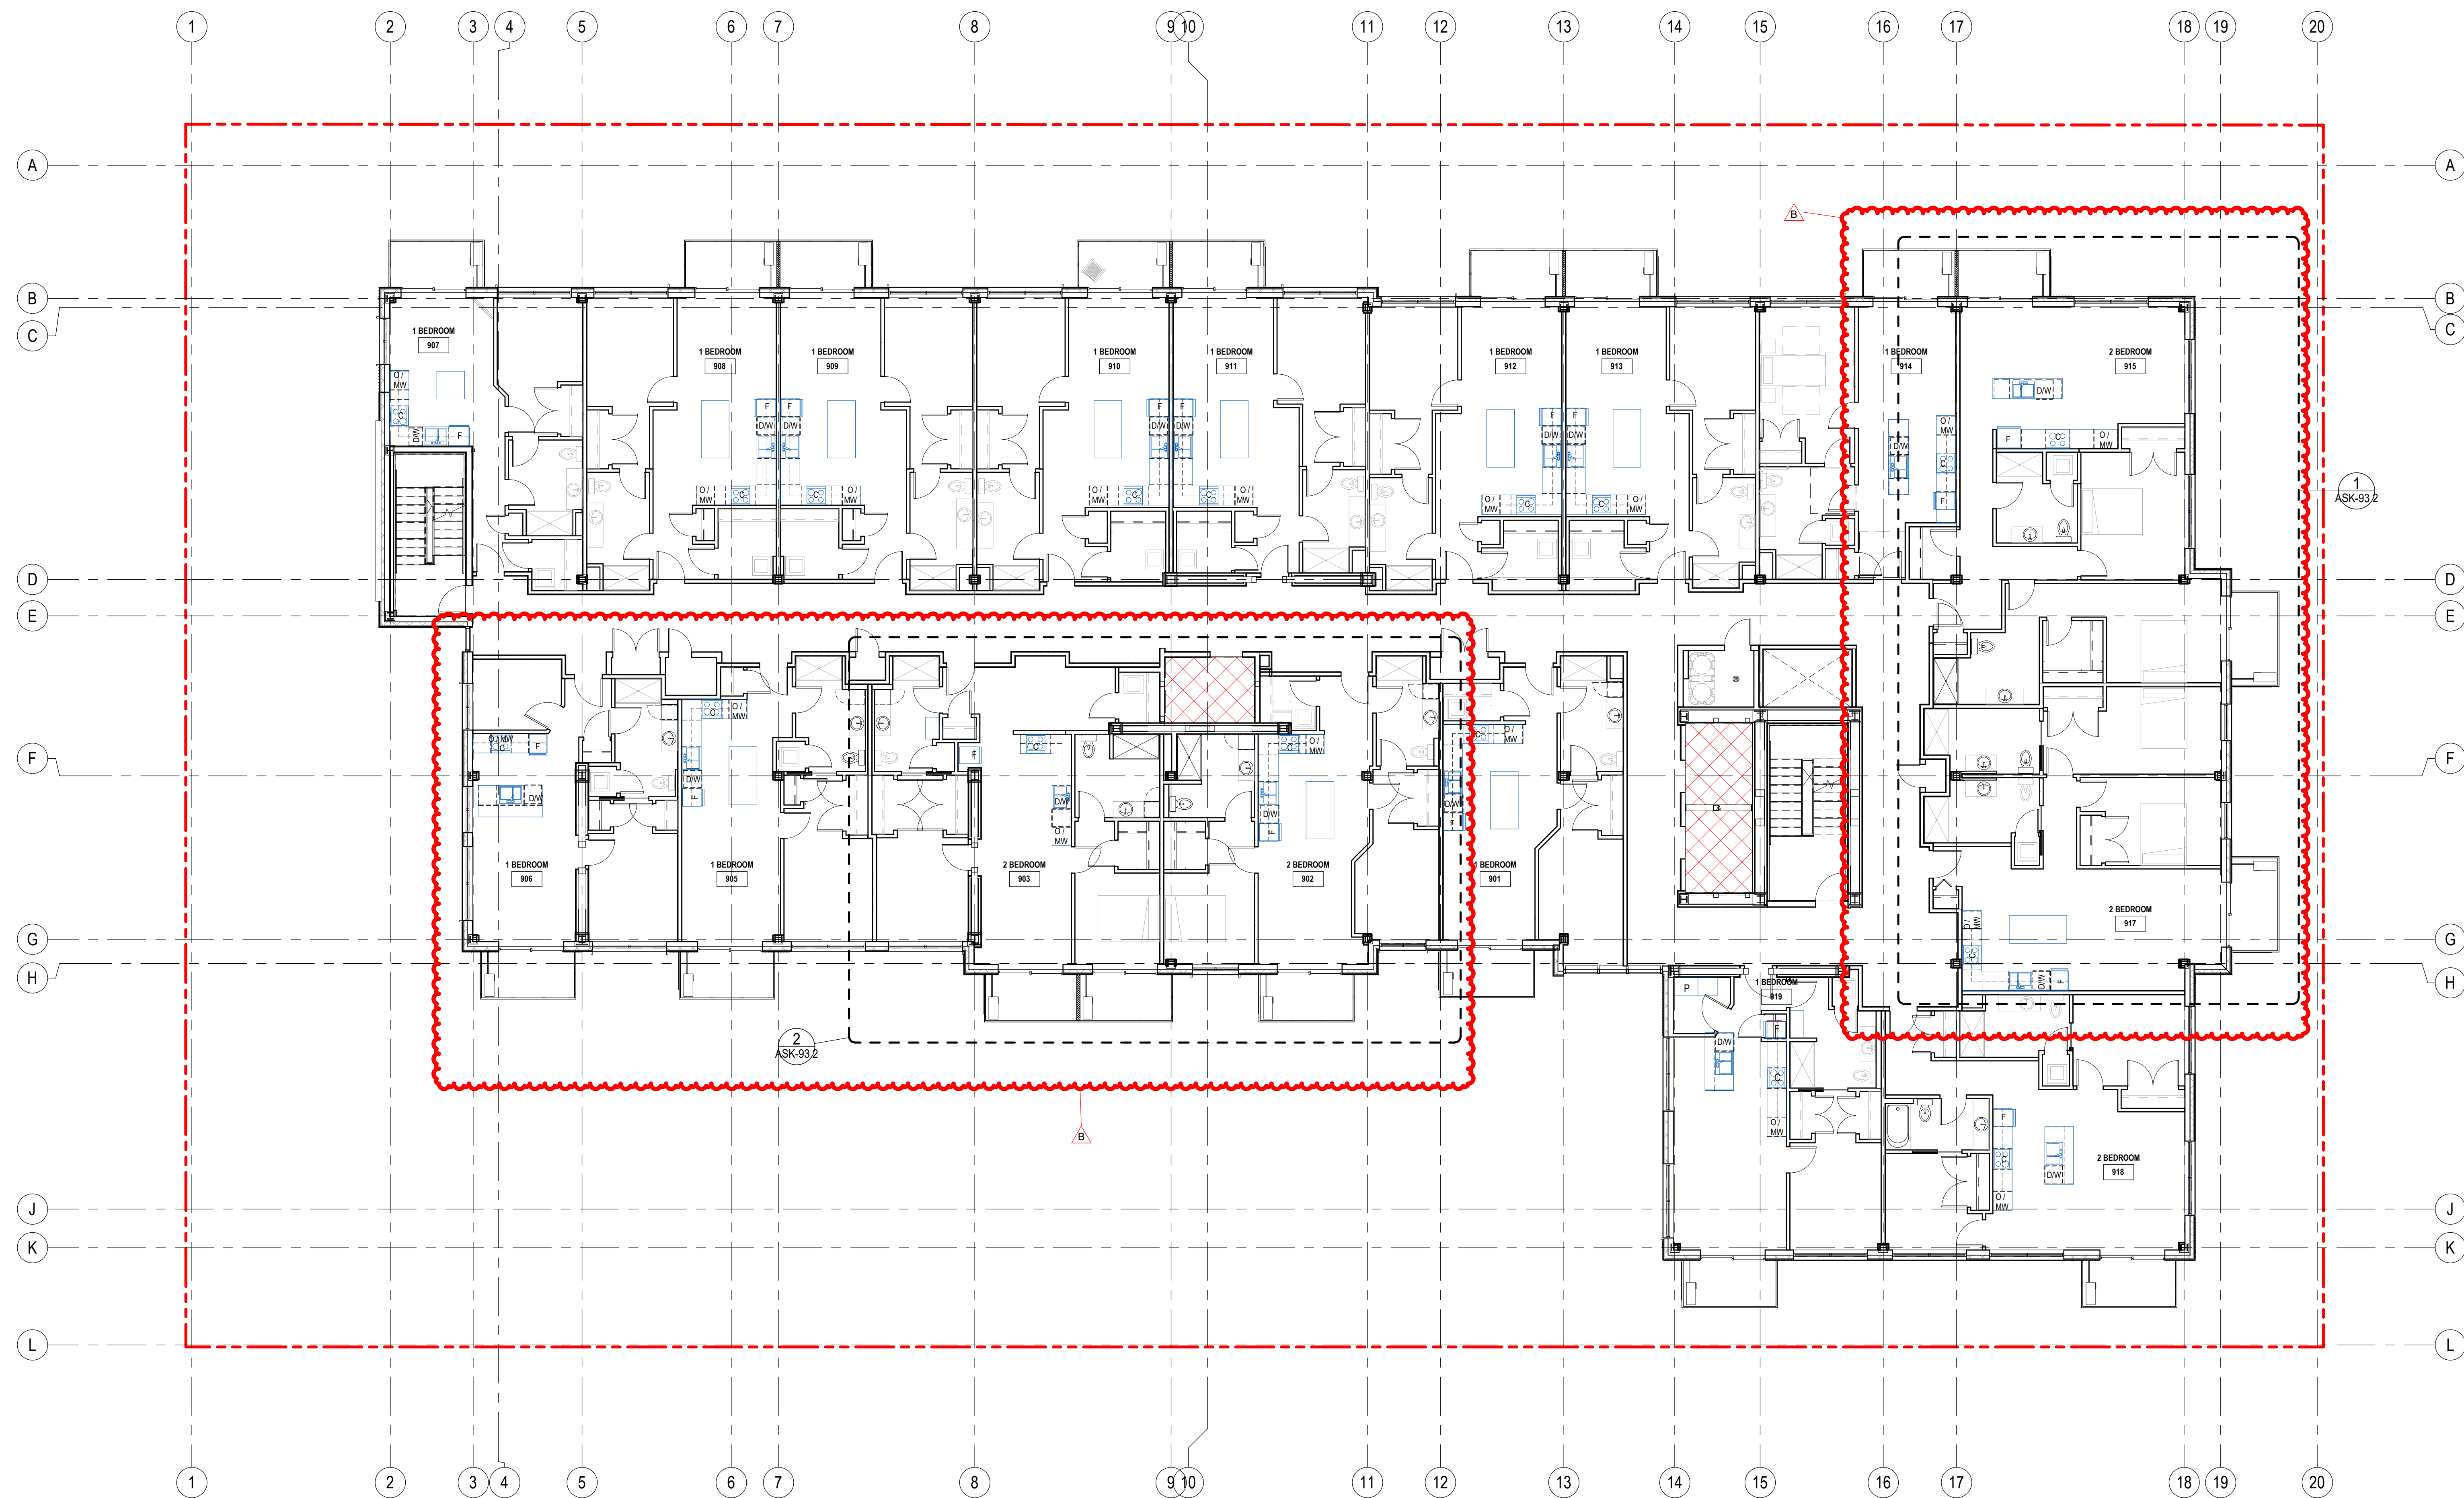

LEVELS (09-10) - FLOOR PLAN