


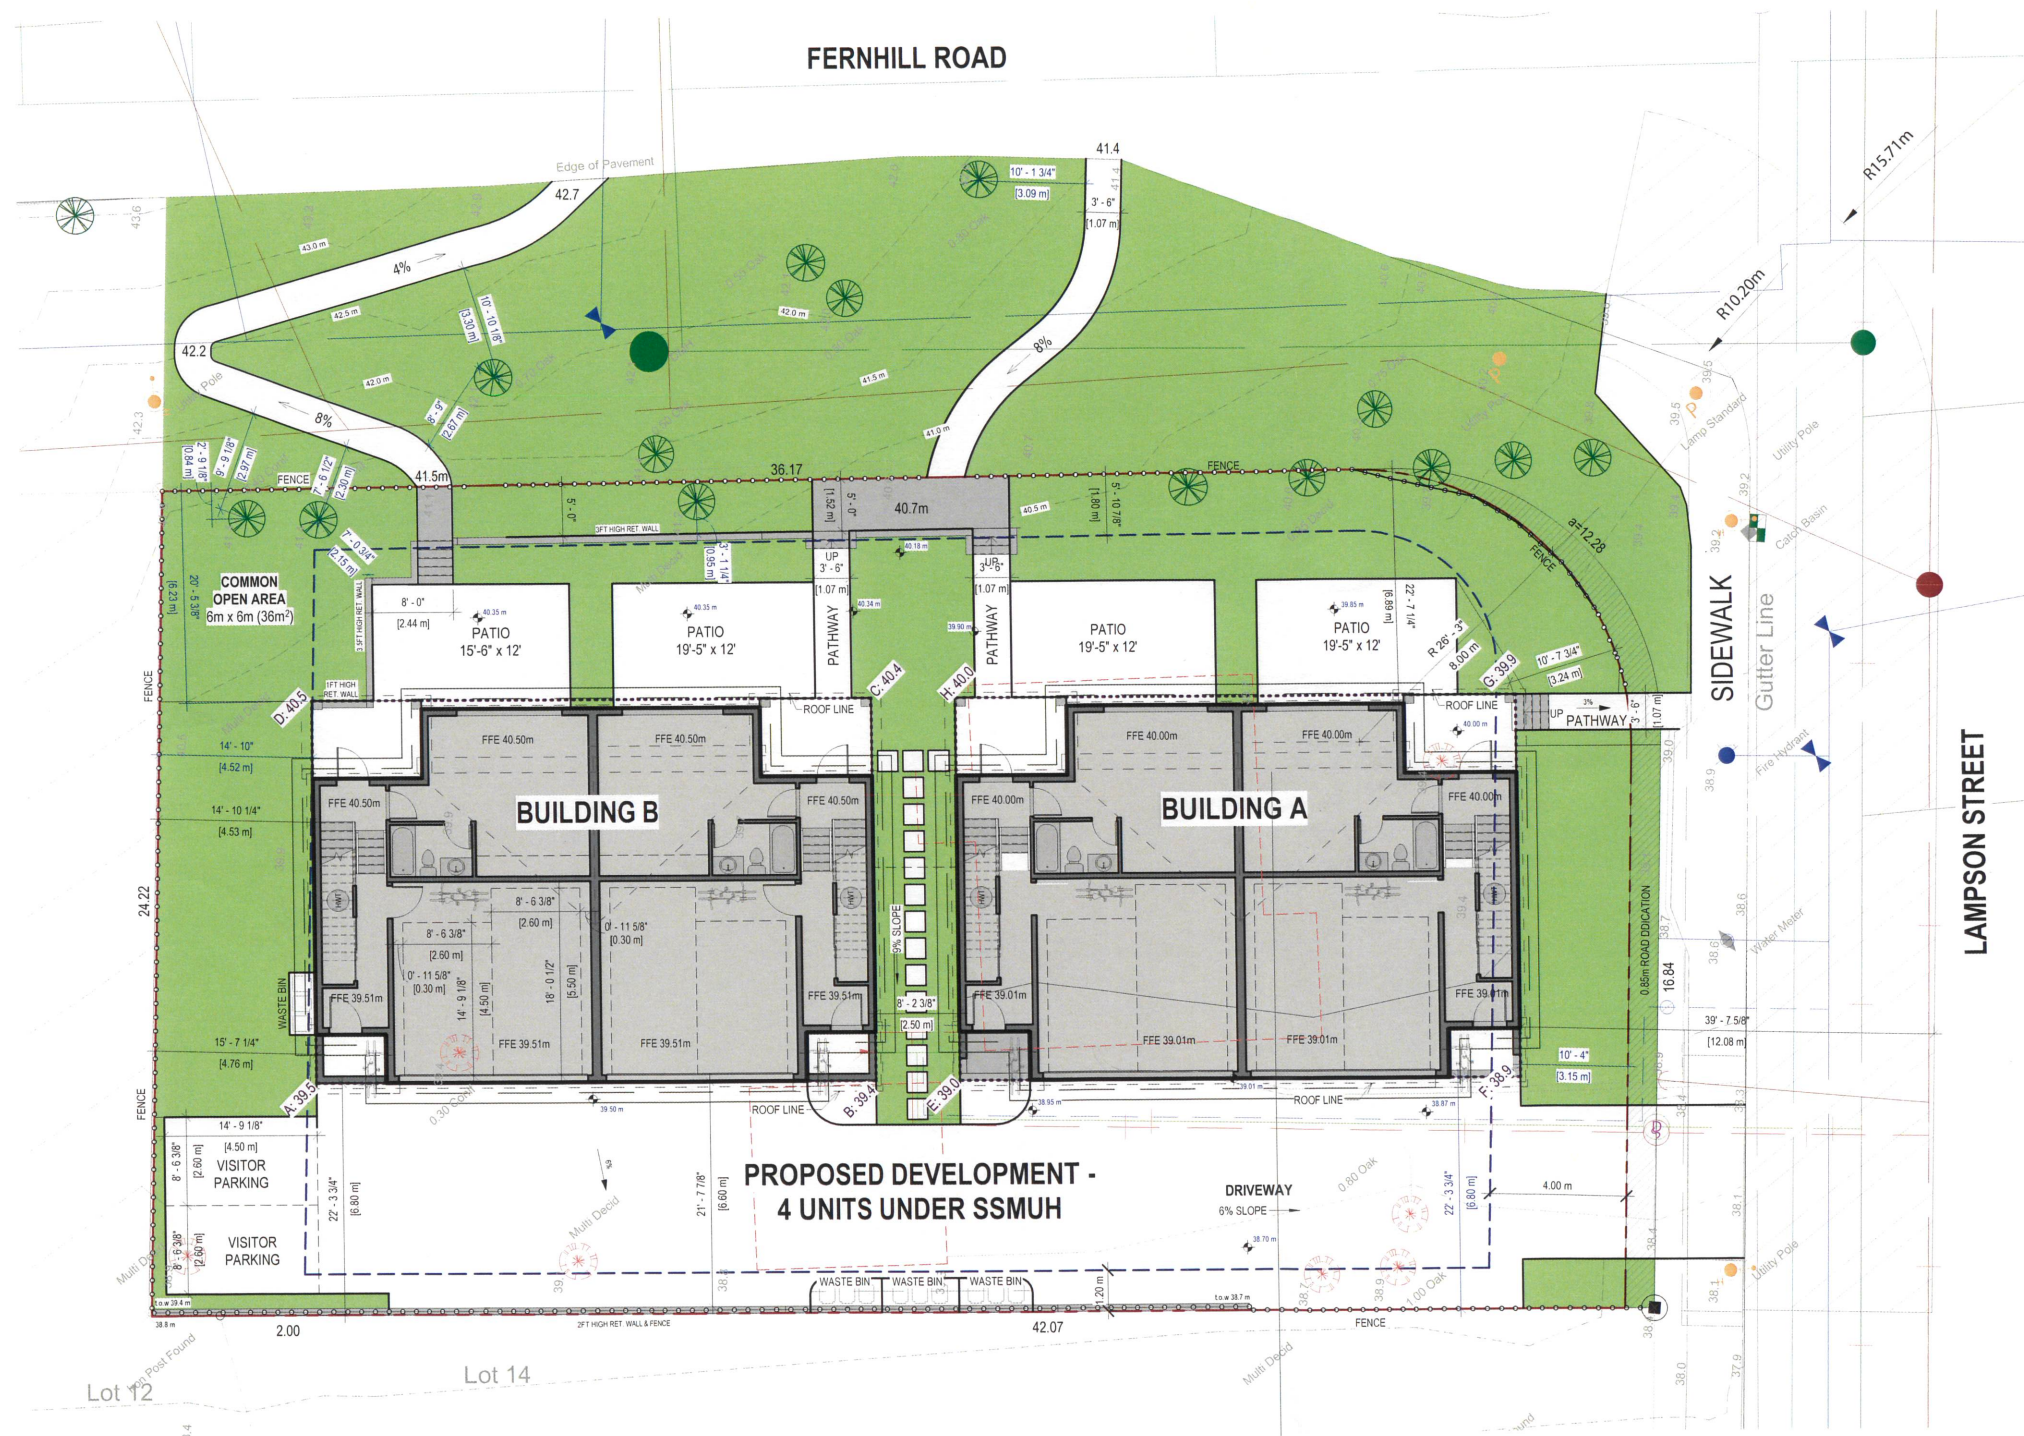

1 SITE PLAN
1:100



ISSUED FOR
DEVELOPMENT
VARIANCE PERMIT

640 LAMPSON ST
SMALL-SCALE
MULTI-UNIT HOUSING



PROJECT ADDRESS
640 LAMPSON ST, ESQUIMALT, BC

SITE PLAN

PROJECT NO. 24-006
DATE 2025-08-13
SCALE 1:100
DRAWN BY kat
REVIEW BY XV

A101