


1 BUILDING MASSING SETBACK DIAGRAM

1:50

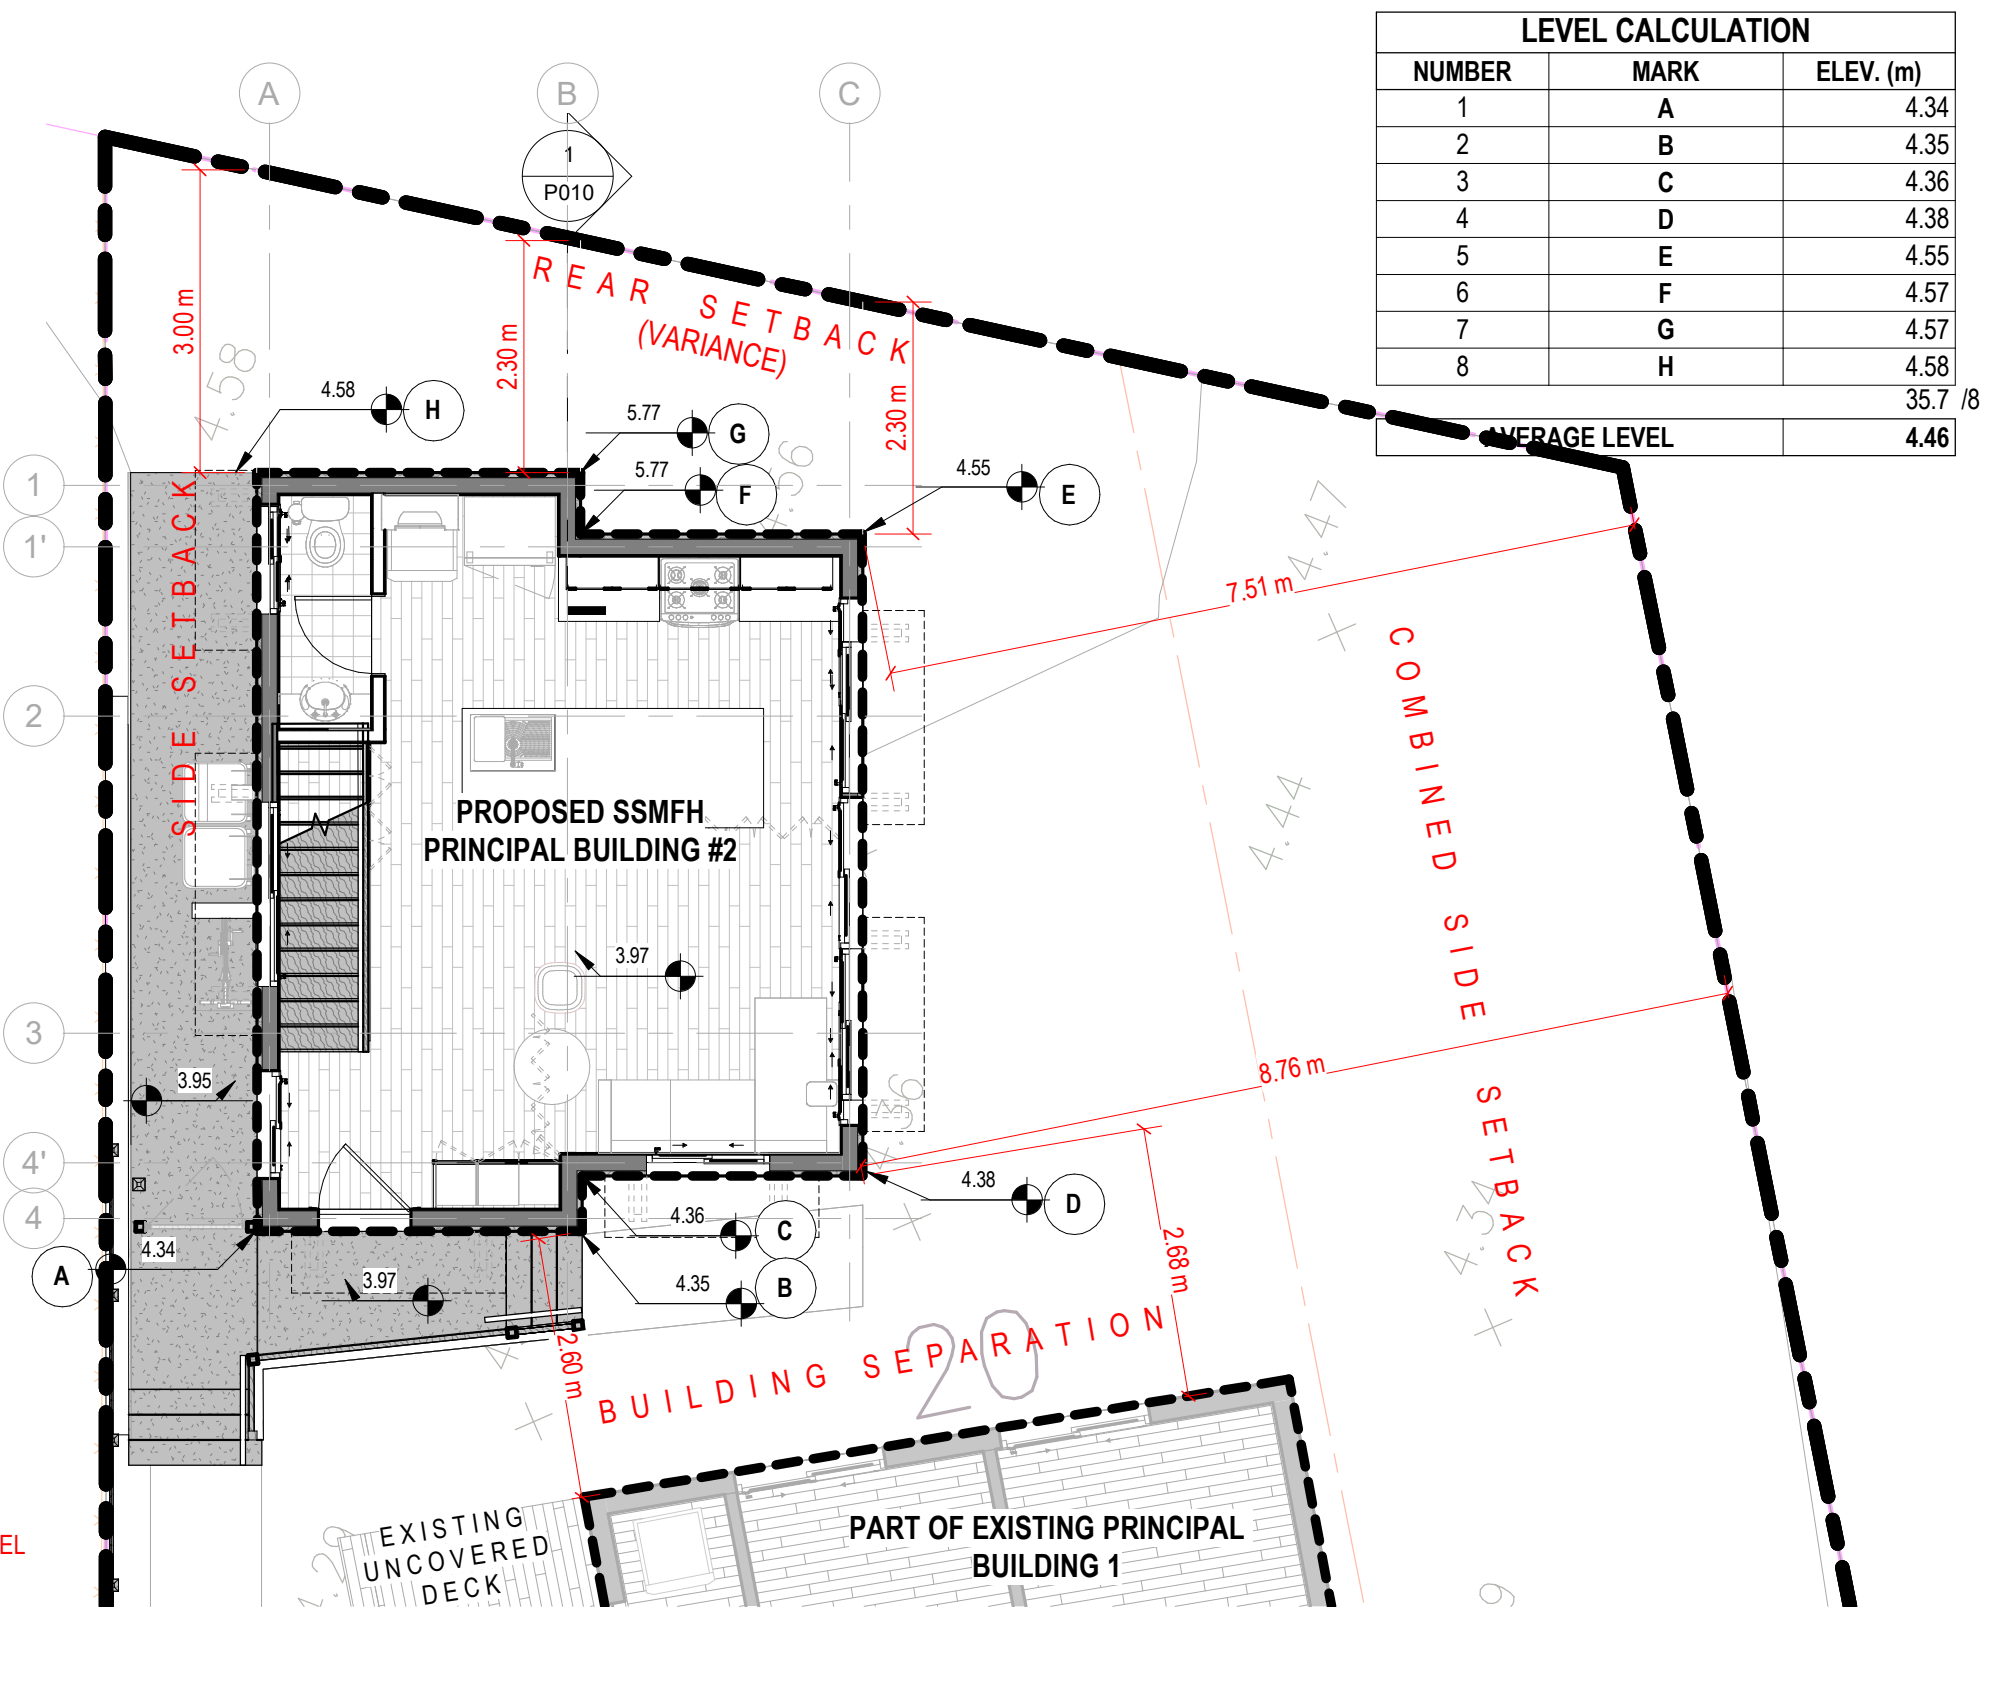

| LEVEL CALCULATION | | |
|-------------------|------|------------------|
| NUMBER | MARK | ELEV. (m) |
| 1 | A | 4.34 |
| 2 | B | 4.35 |
| 3 | C | 4.36 |
| 4 | D | 4.38 |
| 5 | E | 4.55 |
| 6 | F | 4.57 |
| 7 | G | 4.57 |
| 8 | H | 4.58 |
| AVERAGE LEVEL | | 35.7 / 8 4.46 |

2 SITE PLAN - PROPOSED S.S.M.F.H. PRINCIPAL BUILDING 2

1:75

EXISTING PRINCIPAL BUILDING
1004 GOSPER CRESCENT, ESQUIMALT, BC

PROPOSED SSMFH BUILDING SETBACK

OWNER
MR. & MRS. RAMILITO & JOSEPHINE CIRIACO
1004 GOSPER CRESCENT, ESQUIMALT, BC
V9A 4J3
t: 250-889-0621 t: 778-533-2571
e: jbernardc95@gmail.com

| NO. | DATE | DESCRIPTION |
|-----|------|-------------|
| | | |

PLAN NORTH

PROJECT NO. 202509BC01R1

ISSUED 01/19/26

DRAWN Author

SCALE NTS

SHEET NUMBER **P010**

CONTRACTOR SHALL CHECK ALL DIMENSIONS ON THE WORK BEFORE PROCEEDING. THIS DRAWING IS NOT TO BE ISSUED FOR CONSTRUCTION UNTIL AUTHORIZED IN WRITING BY THE OWNER.