


V:\Projects\34605 - Ramtar Developments - 903 Admirals Road\06 - Engineering\04 - Drawings & Sketches (Eng)\34605 - Base.dwg Printed: January 15, 2024

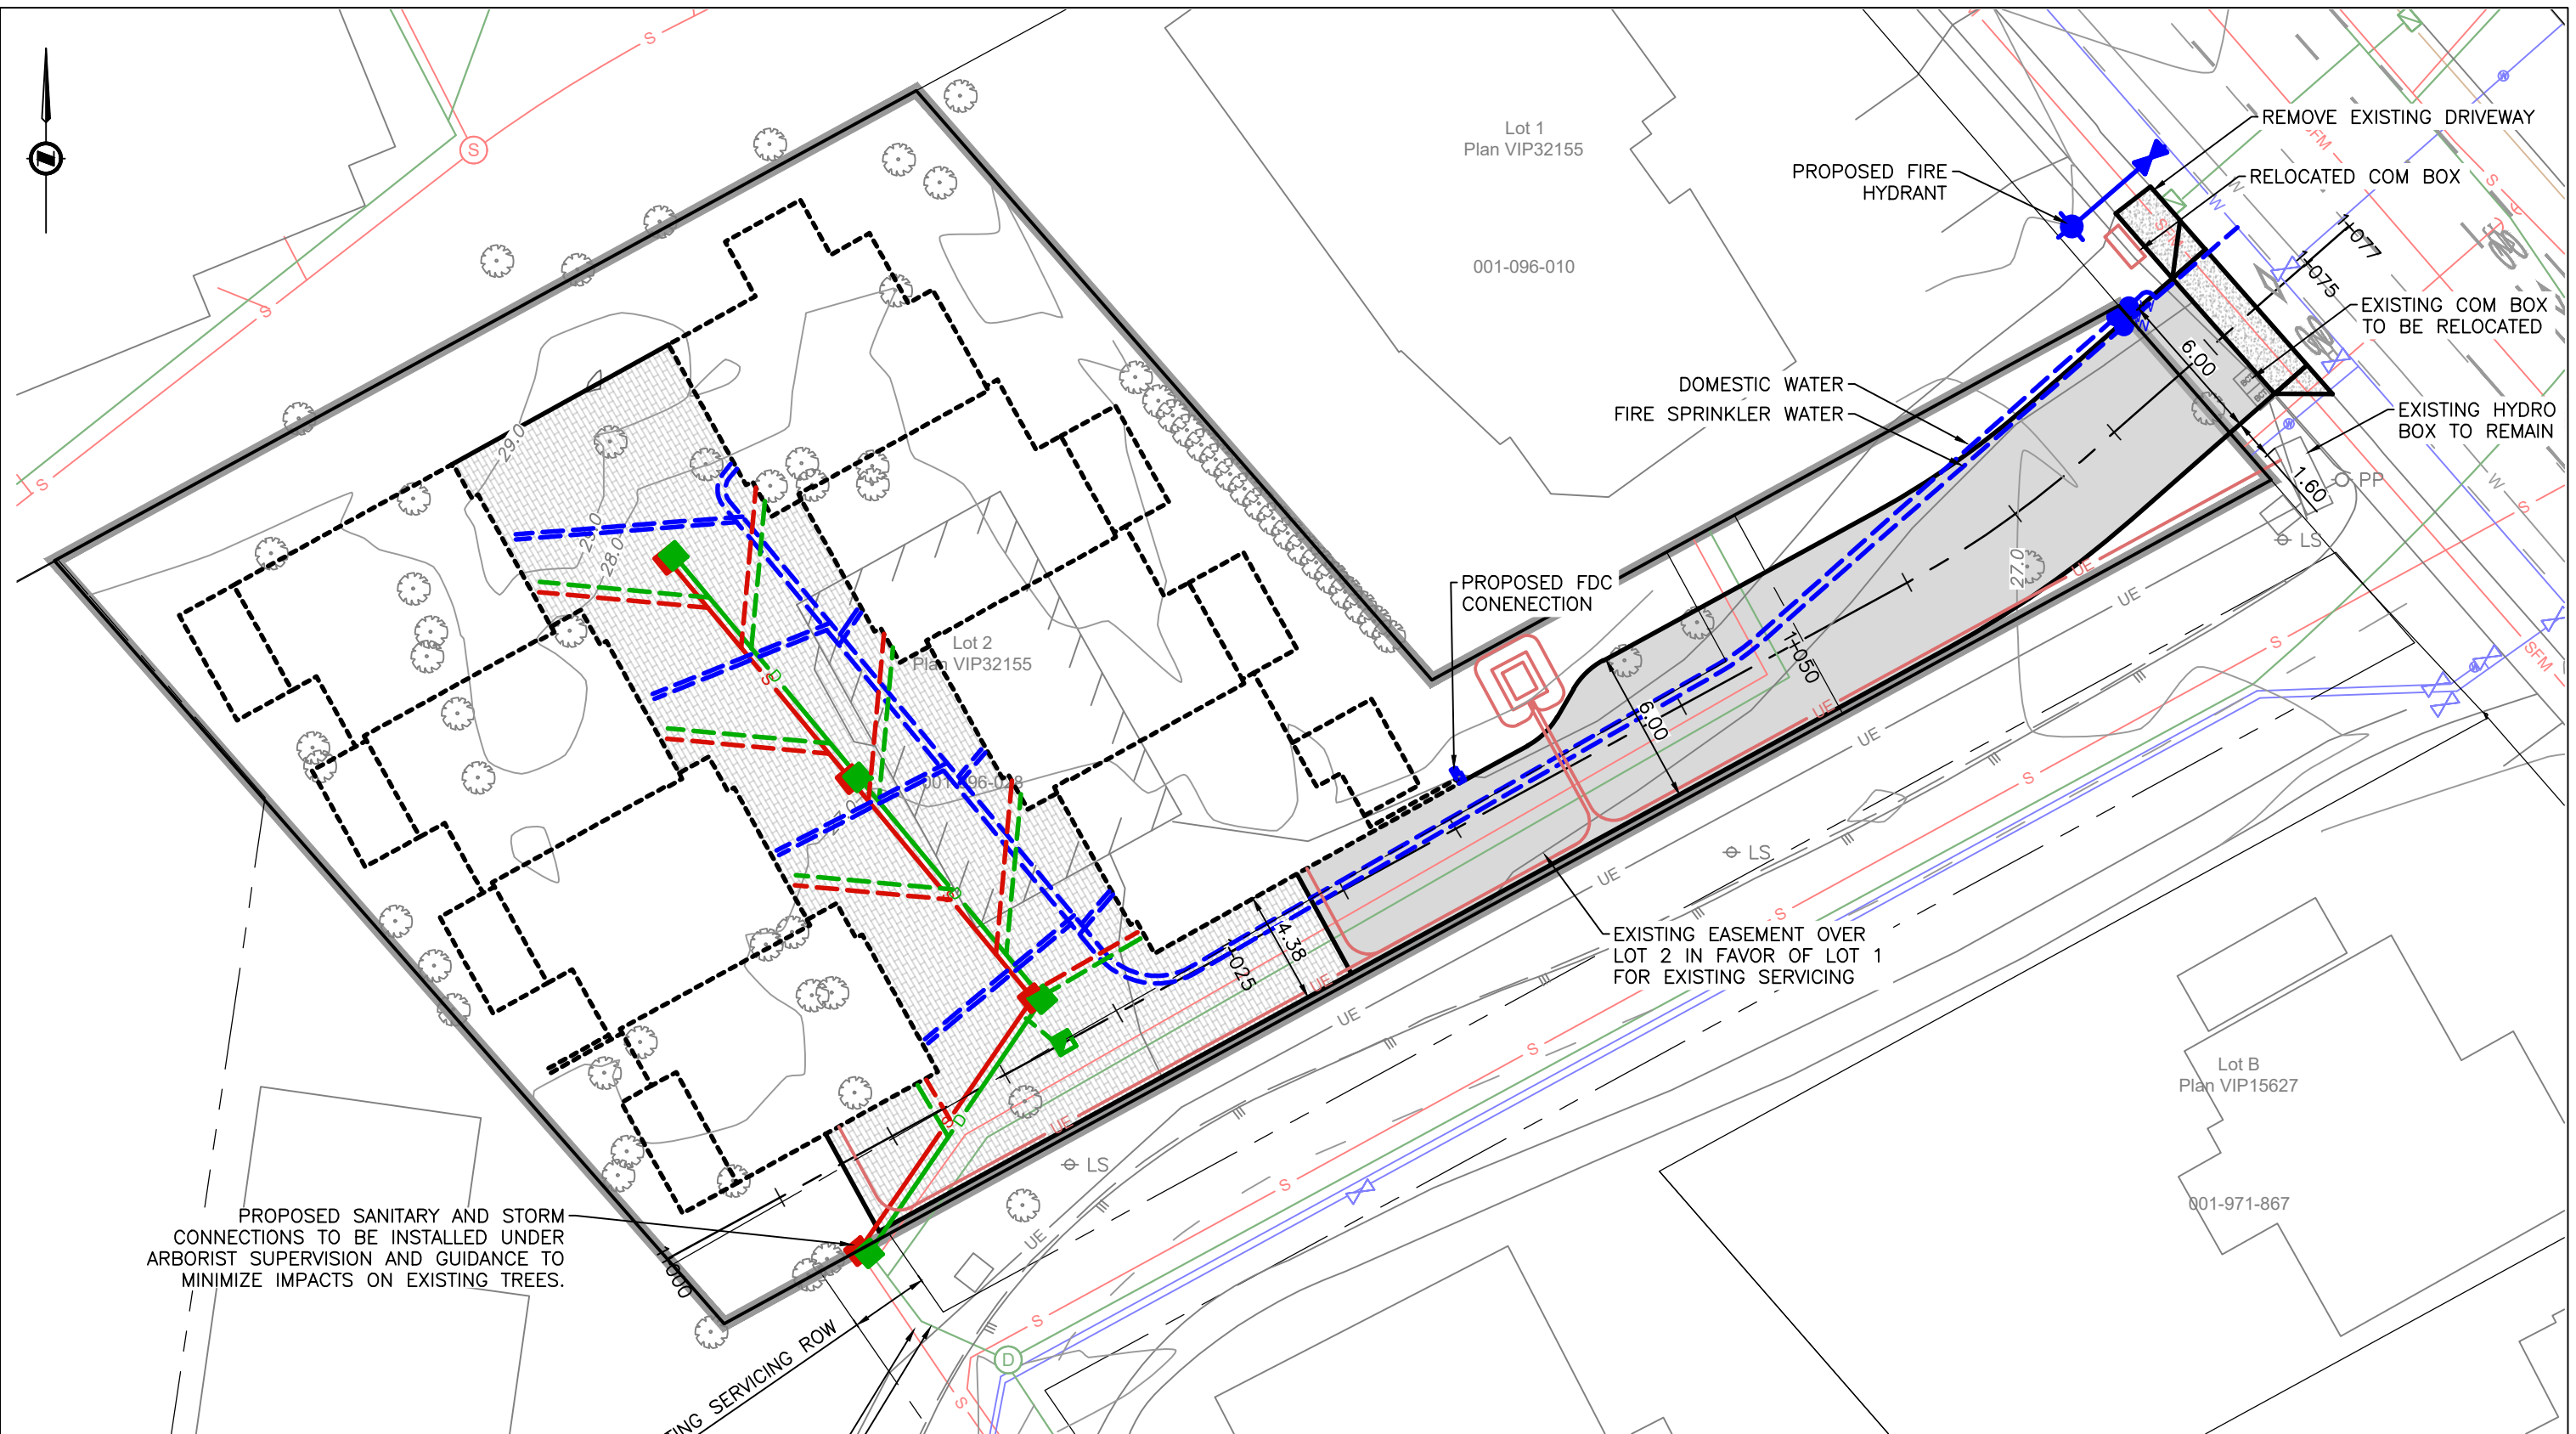


PROPOSED SANITARY AND STORM CONNECTIONS TO BE INSTALLED UNDER ARBORIST SUPERVISION AND GUIDANCE TO MINIMIZE IMPACTS ON EXISTING TREES.

EXISTING SERVICING ROW
 EXISTING SANITARY SERVICE
 EXISTING STORM SERVICE

SITE PLAN
 H 1:250



PRELIMINARY ONLY

 J.E. ANDERSON & ASSOCIATES SURVEYORS -- ENGINEERS 4212 GLANFORD AVE, VICTORIA, BC, V8Z 4B7 TEL: 250 - 727 - 2214 FAX: 250 - 727 - 3395 E-MAIL : info@jeanderson.com	CLIENT	RAMTAR DEVELOPMENTS
	PROJECT	TOWN OF ESQUIMALT 903 ADMIRALS ROAD PROPOSED SERVICING SKETCH
DRAWN: AM	SCALE: 1:250	
DATE: 20240115		
SHEET 1 OF 1		34605 - 01 - S1
	ENG: 34605	