

WASCONOVER
239 Canale Street, Suite 300
Vancouver BC V6B 2P4
t: 604.683.4131
f: 604.683.9713

WICKHAM
18 Baxters Square
Victoria BC V6W 2M9
T: 250.480.7031
F: 250.480.5275

www.annickfisch.com

Revision	Description	Date
1	Drawing and sheet number updates	11-09-06
2	Removal of exterior door and stair on west facade	11-09-16

RECEIVED

SEP 18 2017

CORP. OF TOWNSHIP
OF ESQUIMALT
DEVELOPMENT SERVICES

[illegible]

Consultant

Project

English Inn

429 Lampson St
Victoria, BC

For
Lampson Properties Ltd

Sheet Title

INN MASTER SITE PLAN

Created By

24, 25, 26



Project Num

1527
1528

2



A1.60

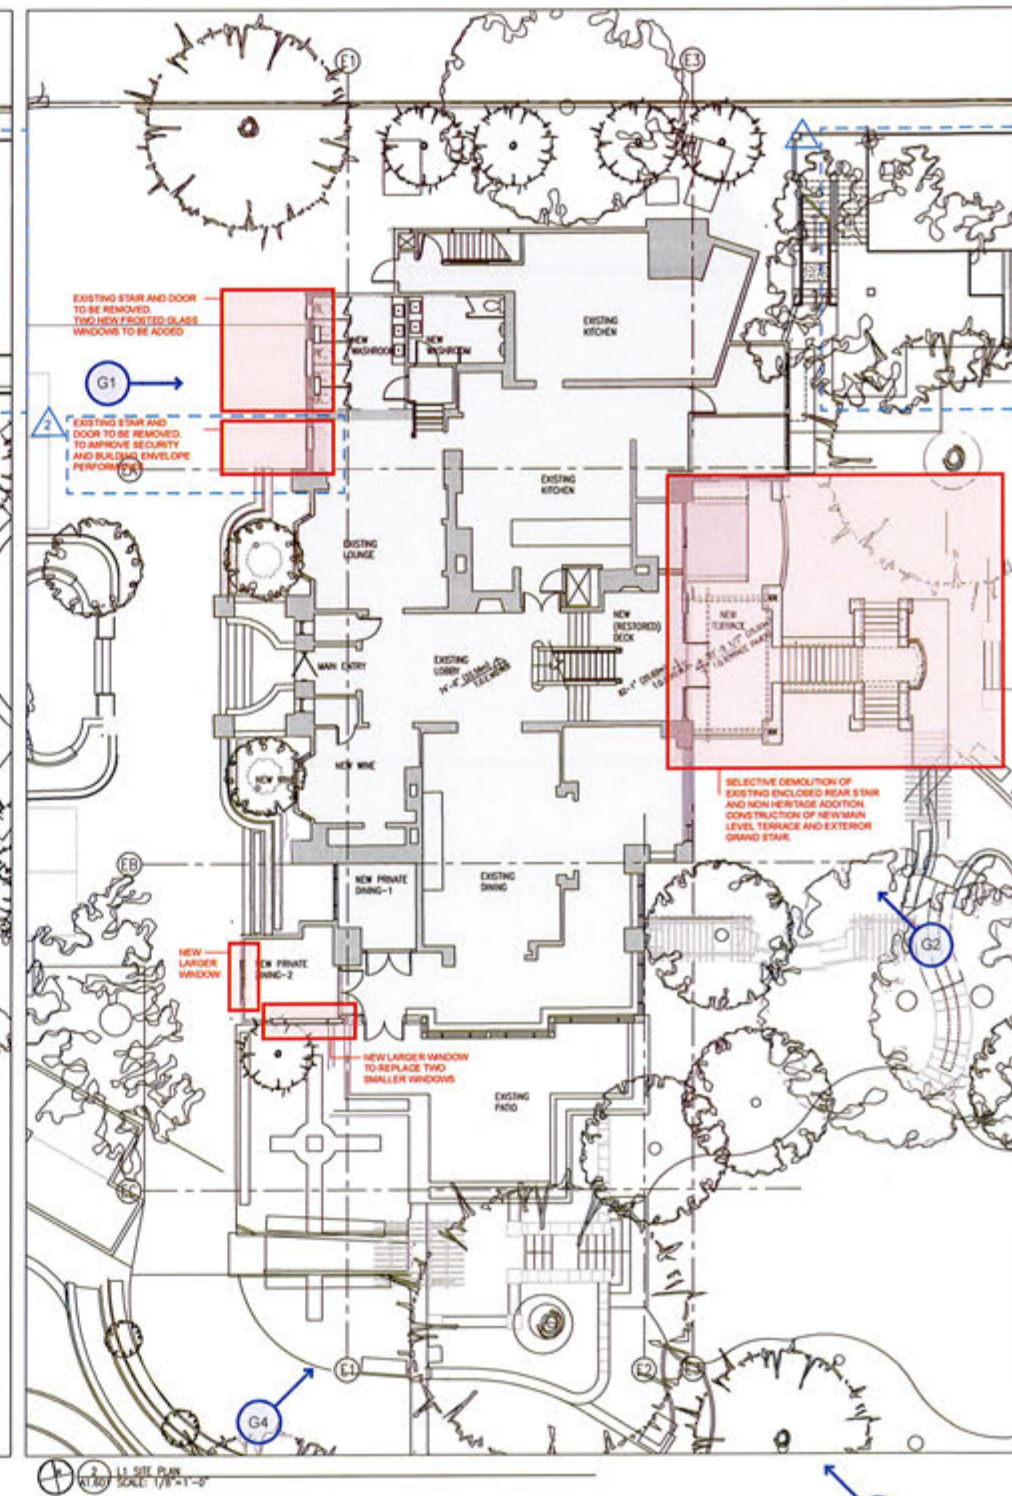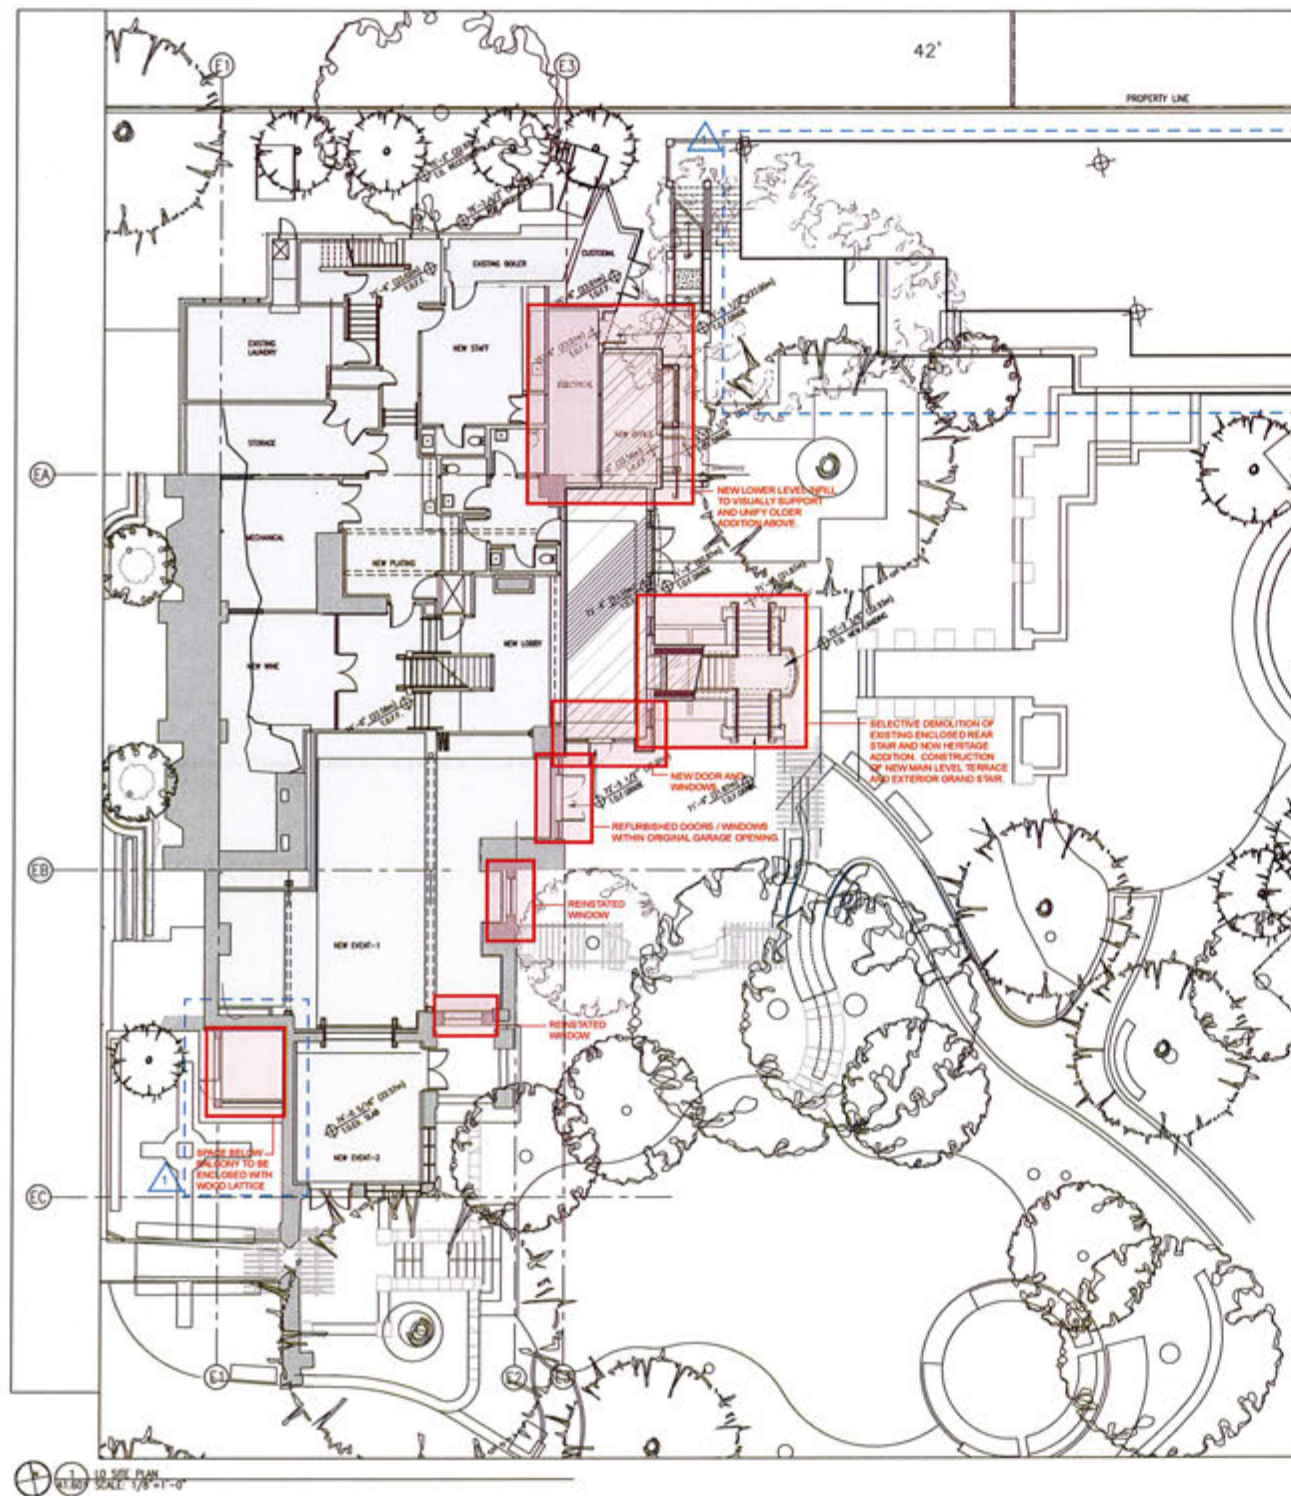

MERRICK ARCHITECTURE
 839 Cambie Street, Suite 300
 Vancouver BC V6B 2K4
 t: 604.683.4131
 e: 604.683.9113

VICTORIA
 18 Bastion Square
 Victoria BC V8W 2R6
 t: 250.480.7811
 e: 250.480.5215

www.merrickarch.com

Revision	Description	Date
1	Drawing and sheet number	17-08-08
2	Removal of exterior door and stair on main terrace	17-08-15

RECEIVED

SEP 18 2017

CORP. OF TOWNSHIP OF ESQUIMALT DEVELOPMENT SERVICES

Item	Issue Date
Design Progress Set	2017-02-16
GP Re-submission	2017-05-08
Coordination Set	2017-06-02
Coordination Set	2017-06-19
Issued for Heritage Attention Permit	Aug 02/18

Consultant

Project


English Inn
 429 Lonsdale Street
 Victoria, BC
 For
 Aragon (Lonsdale) Properties Ltd.

Sheet Title


INN L0 AND L1 SITE PLAN

Drawn By	Checked
JY, JH, RV	GP
Project Number	Scale
1527	AS NOTED
Revision	Sheet Number
2	

A1.61

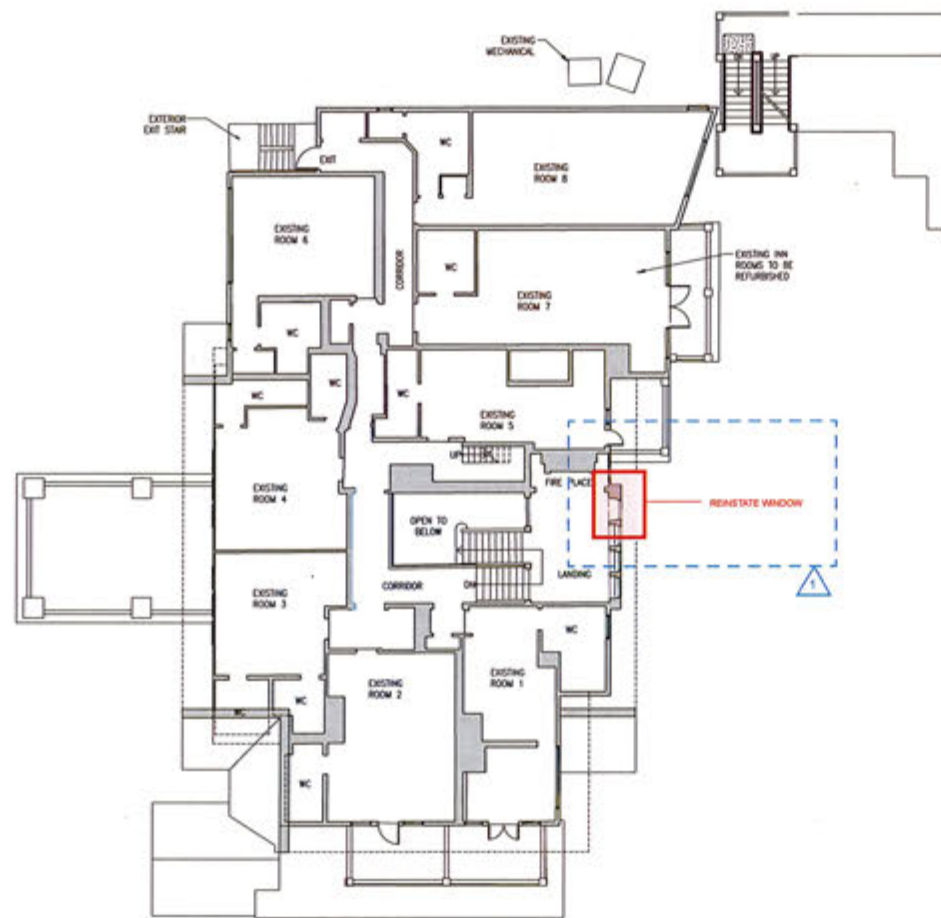

1 L2 PLAN
SCALE: 1/8"=1'-0"

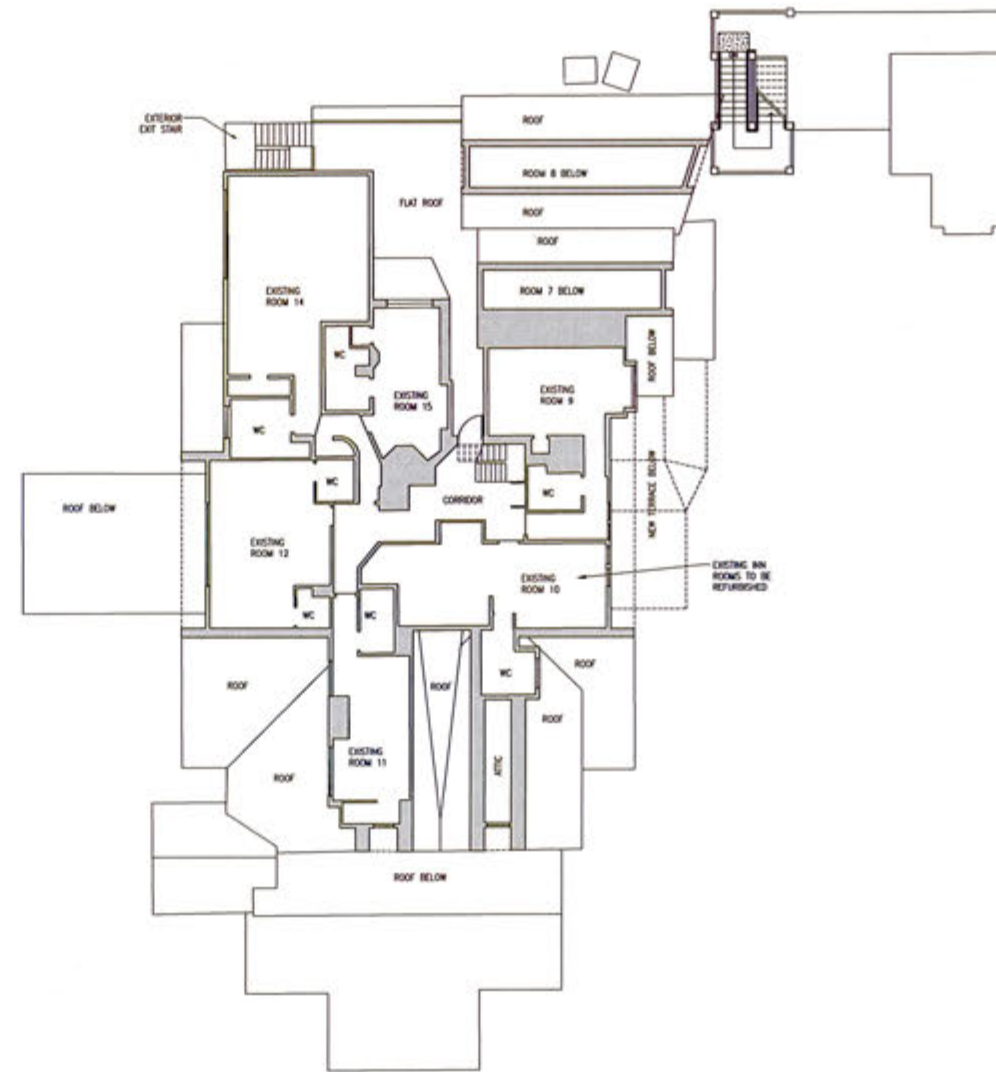

2 L3 PLAN
SCALE: 1/8"=1'-0"

MERRICK
ARCHITECTURE

REGISTERED ARCHITECTS - BRITISH COLUMBIA

VANCOUVER
239 Cambie Street, Suite 300
Vancouver BC V6B 2P4
t: 604.683.4131
f: 604.683.9313

VICTORIA
18 Bastion Square
Victoria BC V8W 2W2
t: 250.480.7883
f: 250.480.5215

www.merrickarch.com

Revision	Description	Date
1	Drawing and sheet number update	17.08.16



Item	Issue Date
Design Progress Set	2017.02.18
GP Resubmission	2017.05.08
Coordination Set	2017.06.02
Coordination Set	2017.08.18
Issued for Heritage Alteration Permit	Aug 9/2018

Consultant

Project
English Inn
429 Lonsdale Street
Victoria, BC
For
Aragon (Lonsdale) Properties Ltd.

Sheet Title
INN L2 AND L3 PLANS

Drawn By	Checked
JY, JH, RV	GF
Project Number	Scale
1527	AS NOTED
Revision	Sheet Number

1

A2.602


Revision	Description	Date
1	Drawing and sheet number updates	17.08.05
2	Removal of exterior door and alter on west facade	17.09.15

RECEIVED


SEP 18 2017

CORP. OF TOWNSHIP
OF ESQUIMALT
DEVELOPMENT SERVICES


Issue	Issue Date
Arqon Progress Set	2017.02.18
CP Re-submission	2017.05.09
Coordination Set	2017.06.02
Coordination Set	2017.08.19
Issued for Heritage Attention Permit	Aug 9/2018

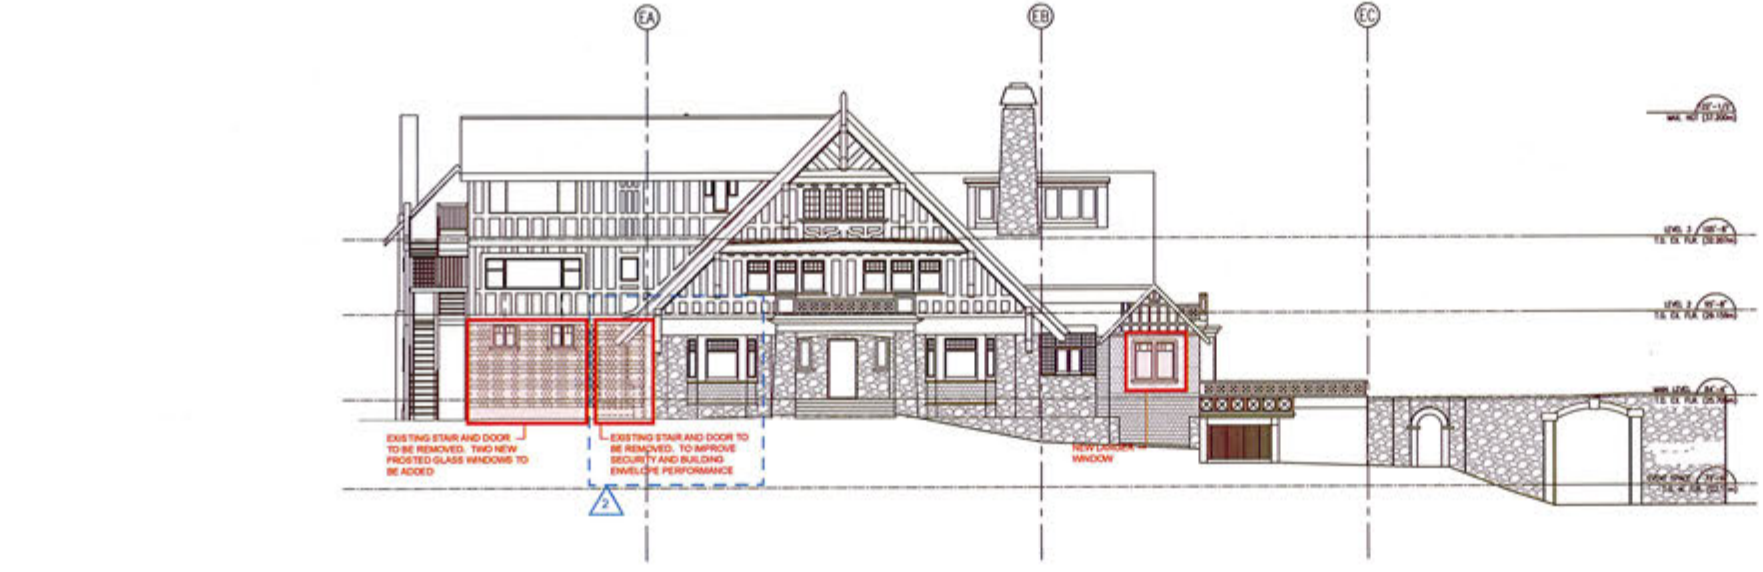

WEST ELEVATION
ASB1 1/8" = 1'-0" ANG E

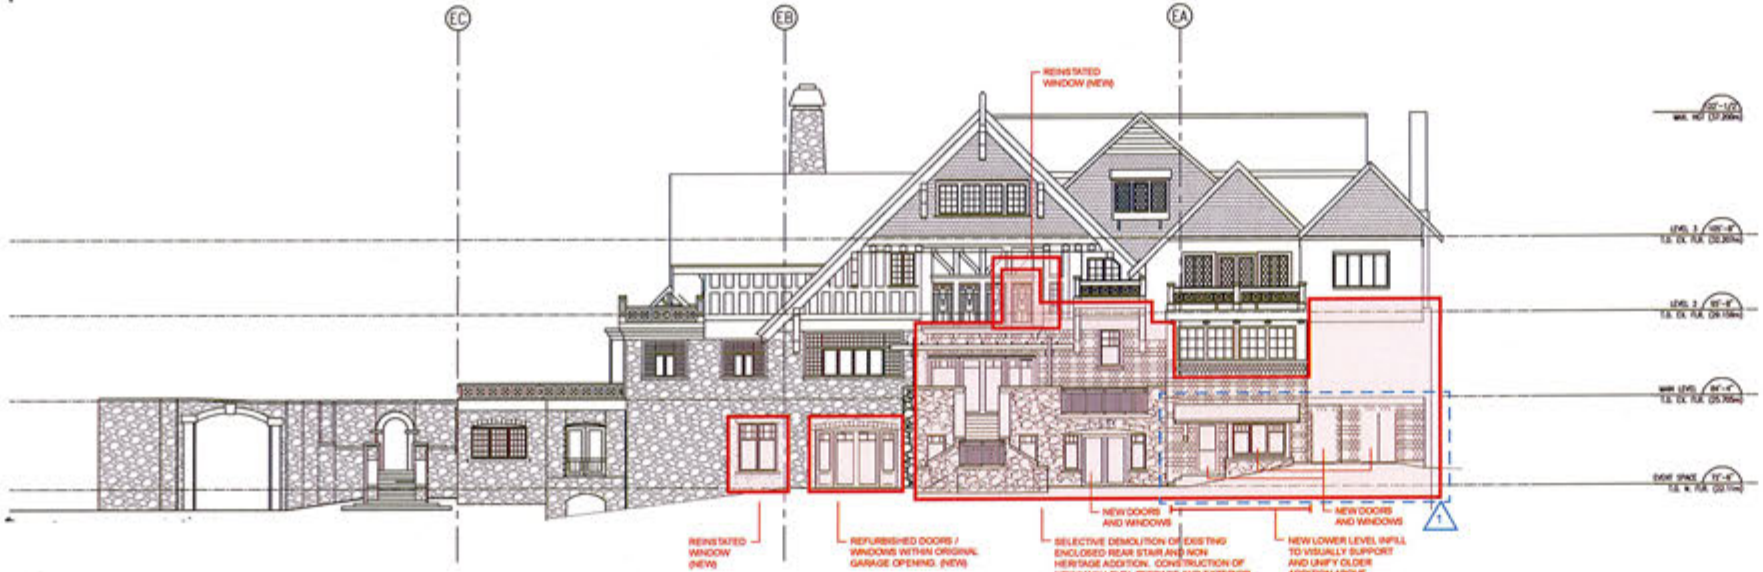

EAST ELEVATION
ASB1 1/8" = 1'-0" ANG E

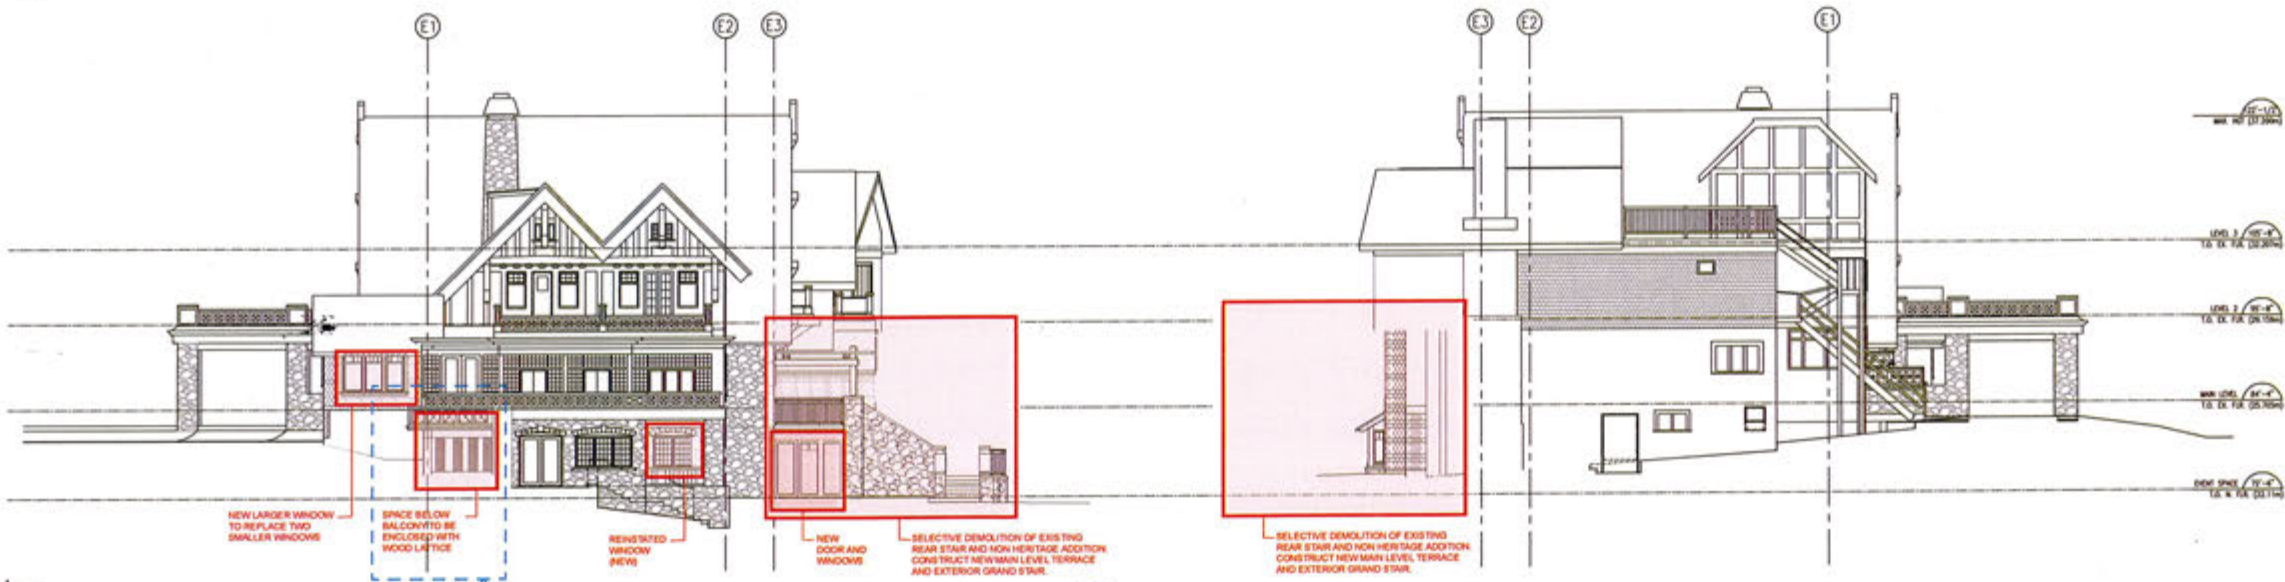

SOUTH ELEVATION
ASB1 1/8" = 1'-0" ANG E

NORTH ELEVATION
ASB1 1/8" = 1'-0" ANG E

This drawing is a copyright drawing and shall not be reproduced or revised without the written permission of Merrick Architecture. This drawing must be returned to Merrick Architecture at completion of work or upon request. This drawing shall not be used for construction purposes until marked "Issued for Construction." The General Contractor shall check and verify all dimensions and report all errors and omissions to Merrick Architecture. Do not scale the drawings. Plotted 2017/09/20.

Consultant

Project
English Inn
429 Lonsdale Street
Victoria, BC
For
Aragon (Lampson) Properties Ltd.

Sheet Title
INN ELEVATIONS

Drawn By	Checked
JY, JH, RV, GS	OF
Project Number	Scale
1527	AS NOTED
Revision	Sheet Number
2	

A3.61

Revision	Description	Date
1	Drawing and sheet number updates	17.09.16



Work	Issue Date
Issued for DP	June 30/2016
Issued for Consultant RFP	Apr. 12/2016
Issued for Heritage Alteration Permit	Aug 10/2016
...	...
...	...
...	...
...	...
...	...



G1 EXISTING STAIR AND WINDOW TO BE DEMOLISHED

RENDERING SHOWING STAIR AND WINDOW REMOVED AND PROPOSED FROSTED 30" SQUARE WINDOWS.



G3 EXISTING BIRDSEYE VIEW SHOWING AREA TO BE SELECTIVELY DEMOLISHED

RENDERING SHOWING NEW GRAND STAIR, TERRACE, AND TRELLIS.



G2 EXISTING AREA TO UNDERGO SELECTIVE DEMOLITION

SKETCH SHOWING NEW DOORS AND SIDELIGHTS, GRAND STAIR, TERRACE AND TRELLIS.



G4 EXISTING VIEW SHOWING EXISTING WINDOWS TO BE REPLACED

RENDERING SHOWING NEW LARGER WINDOW

Consultant:

Project:
English Inn
429 Lonsdale Street
Victoria, BC
For:
Aragin (English Inn) Development Corp.

Sheet Title	
EXISTING AND PROPOSED IMAGERY	
Drawn By	Checked
TJ, JY	GP
Project Number	Scale
1527	AS NOTED
Revision	Sheet Number
1	1

HA0.01