



GARLAND CANADA, INC.

drawing title:

ROOF PLAN

scale: N.T.S.

designed: RB, TH


drawn: ML

checked: TH

date: November 2024

sheet no.

002/005

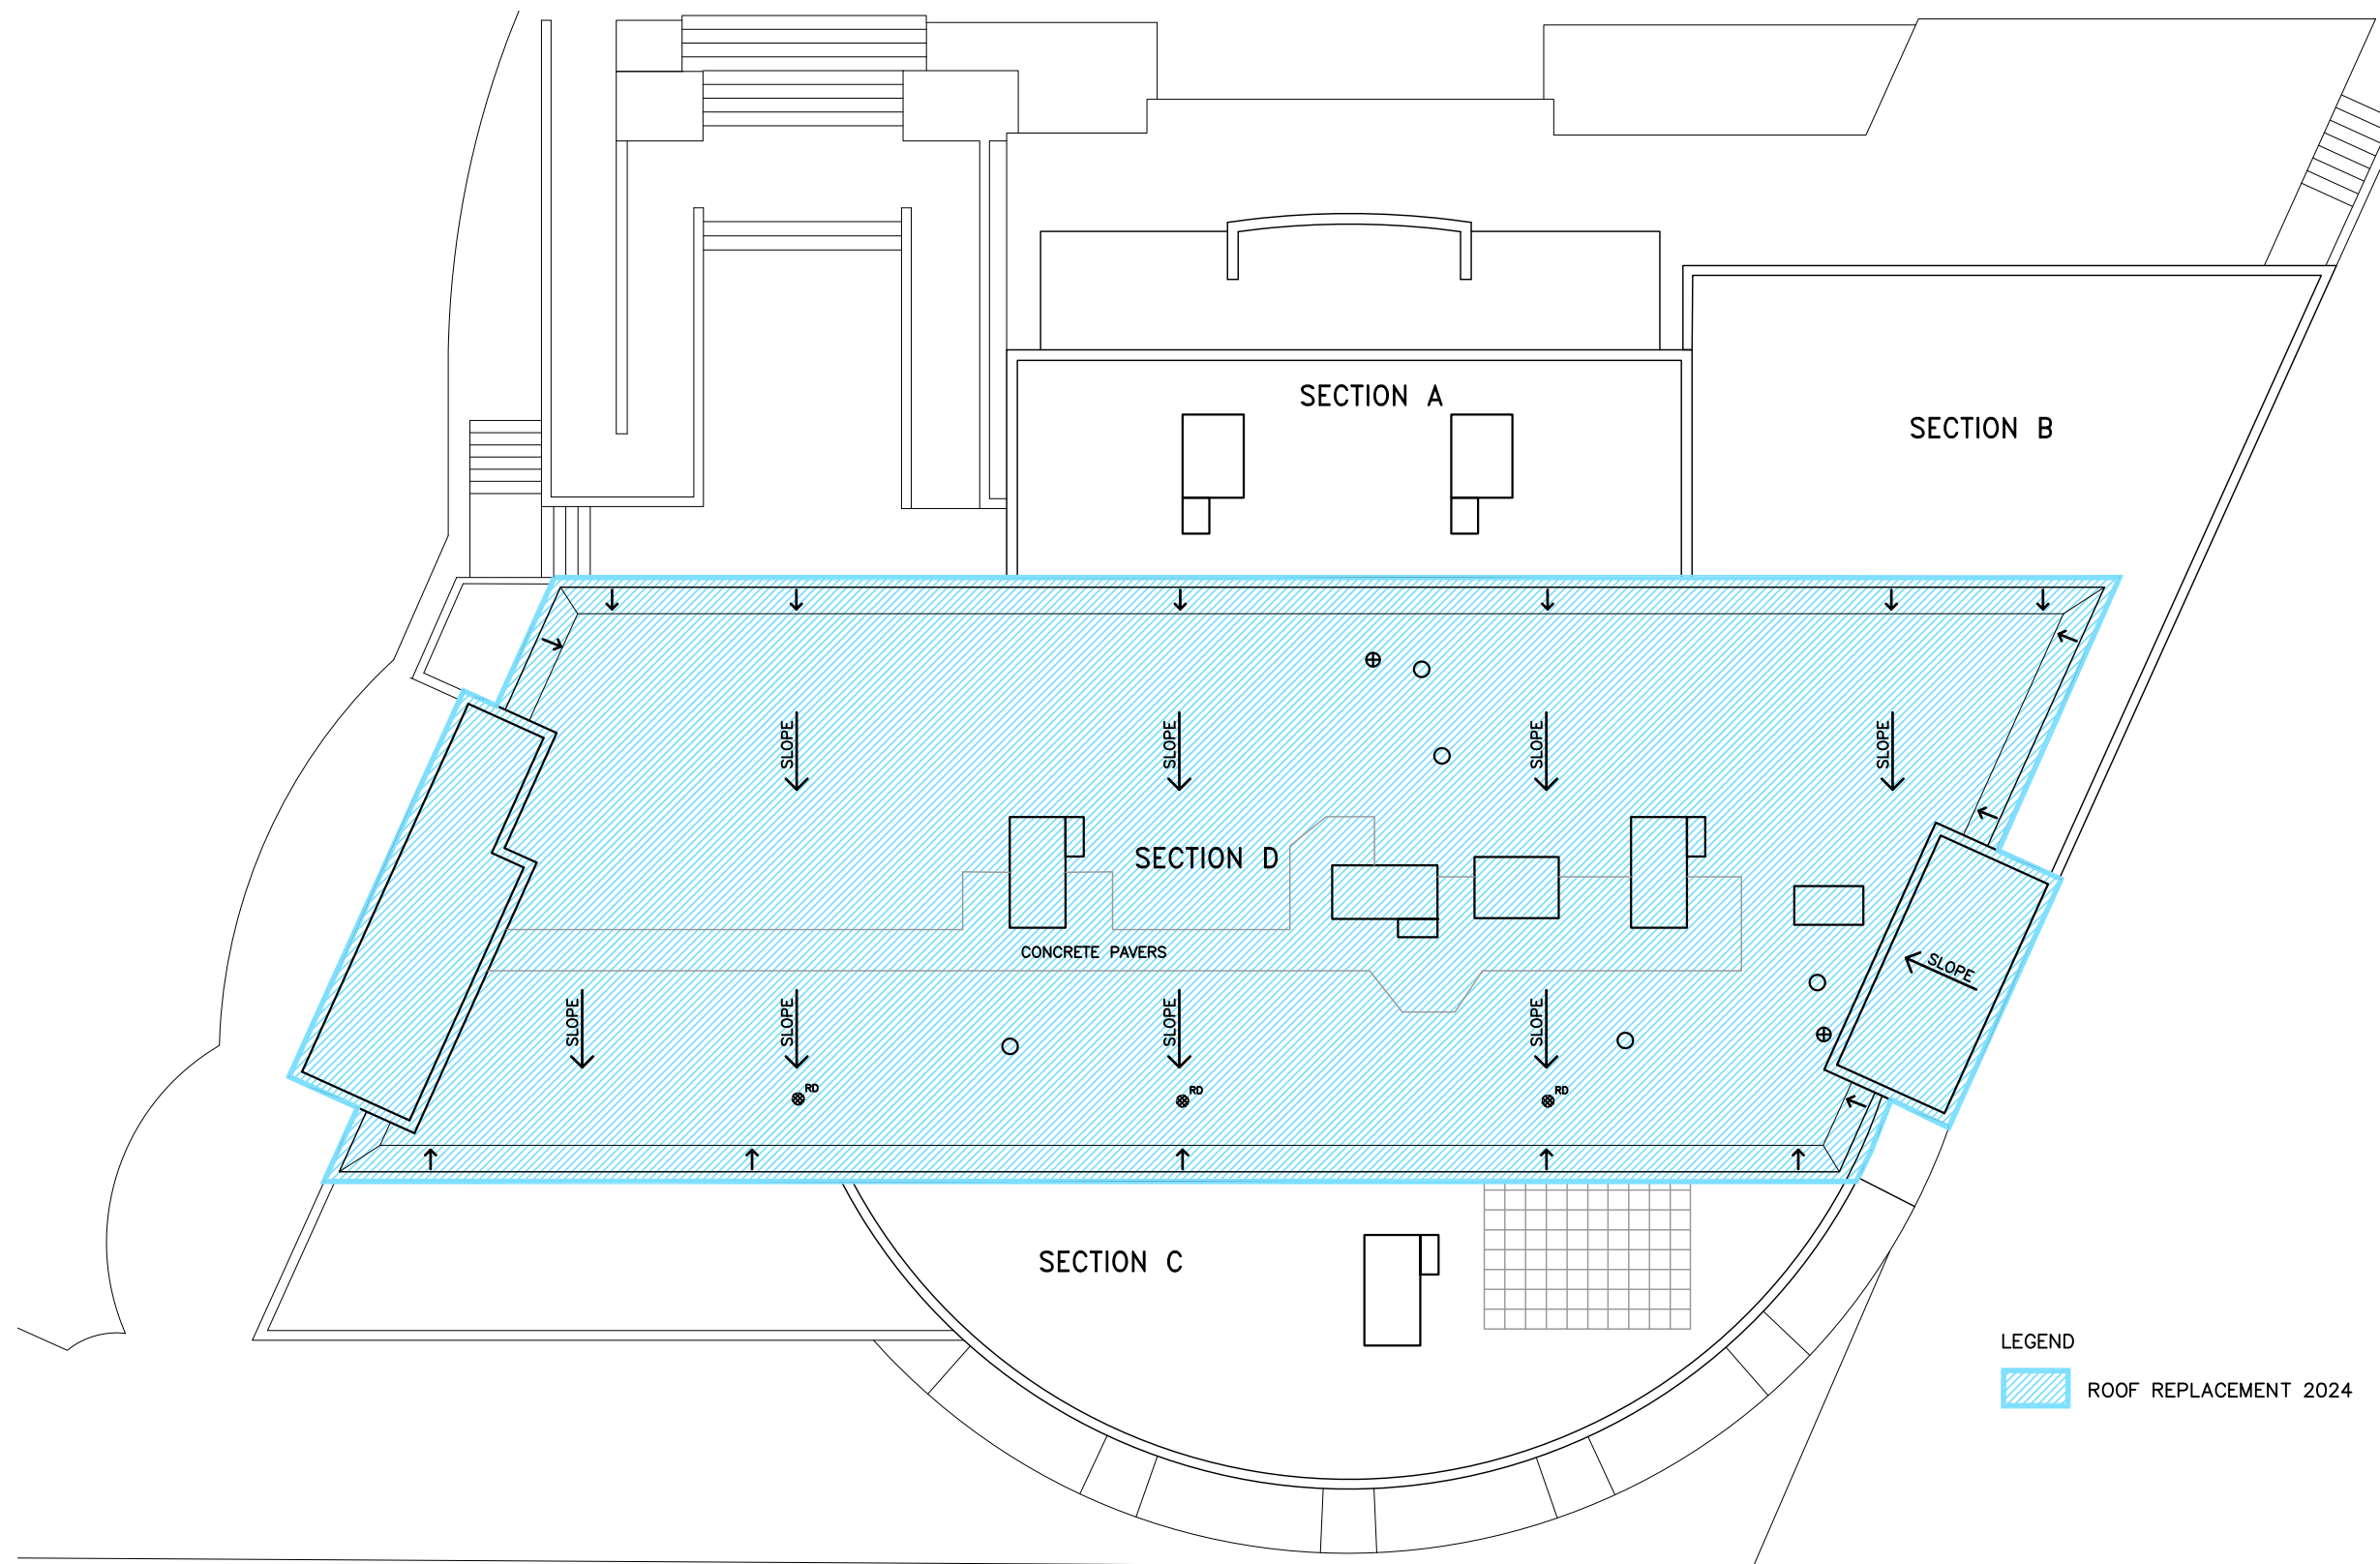

LEGEND
 ROOF REPLACEMENT 2024

