
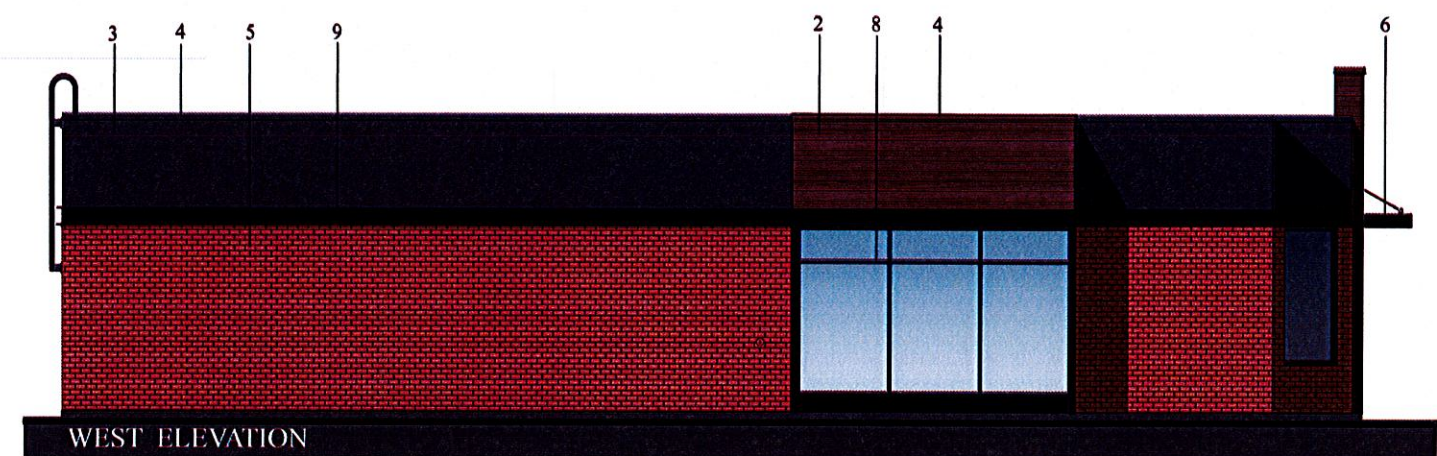
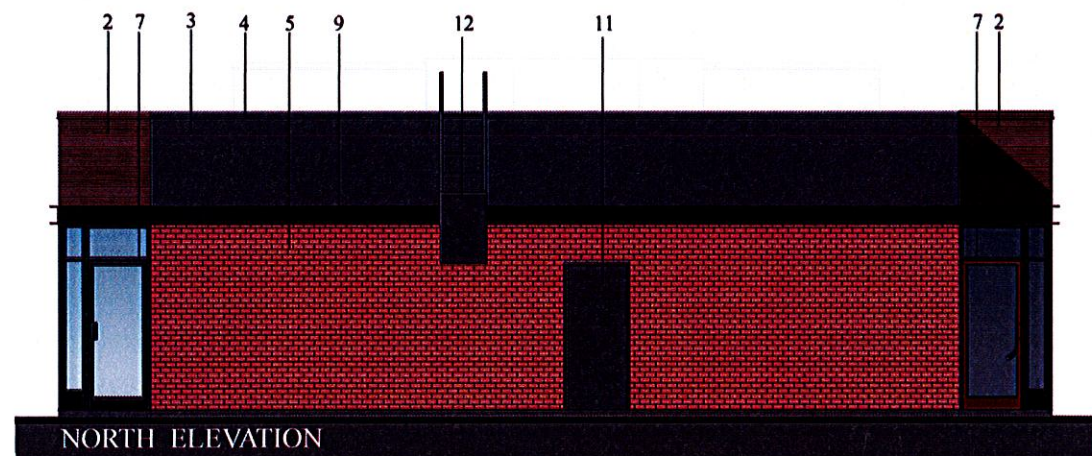


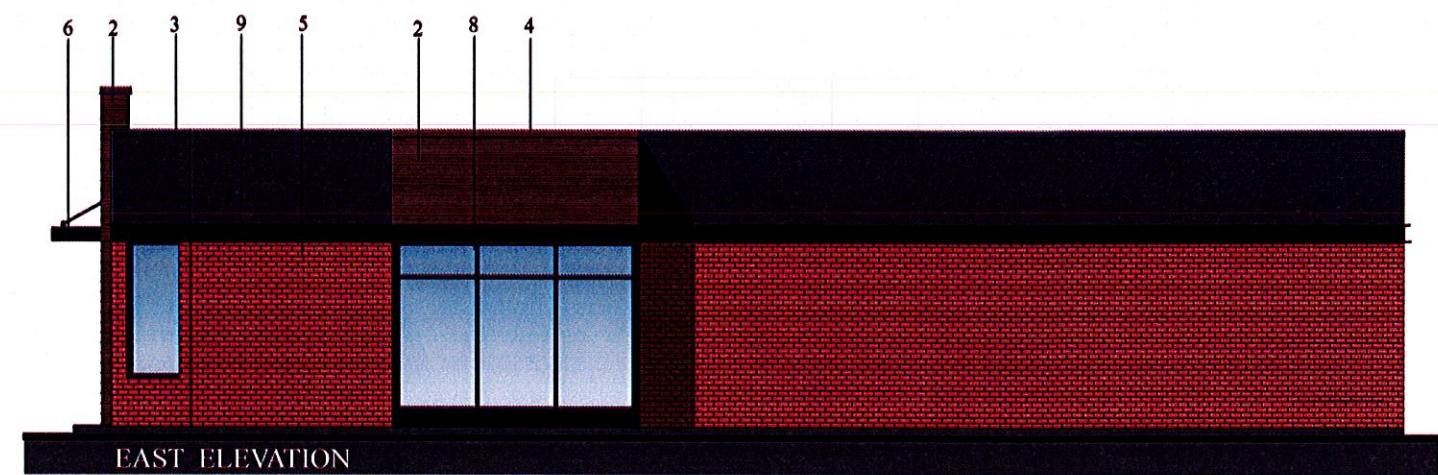


EXTERIOR MATERIALS LIST


1. NEW 24"X 48" & 12"X48" PORCELAIN TILES - SAVOIA 'ASTER VENUS'
2. NEW 6" FLAT ALUMINUM SIDING - KNOTWOOD 'CANADIAN SHIELD'
3. NEW STUCCO PAINT - SHERWIN WILLIAMS 'CYBERSPACE'
4. NEW PREFINISHED METAL FLASHING - PTD. TO MATCH ADJACENT COLOUR
5. EXISTING BRICK - STAINED TO MATCH EXISTING COLOUR.
6. NEW CANOPY - PTD. MATTE BLACK
7. EXISTING DOORS - PTD. RED & BLACK
8. EXISTING WINDOW FRAMES - PTD. BLACK
9. NEW BLACK METAL C-CHANNEL W/ LED LIGHT STRIP
10. NEW ILLUMINATED TIM HORTONS SIGNAGE
11. EXISTING METAL BACK DOORS - PTD. SHERWIN WILLIAMS 'CYBERSPACE'
12. EXISTING ROOF LADDER - PTD. SHERWIN WILLIAMS 'CYBERSPACE'

COLOUR ELEVATIONS


TIM HORTON'S - ESQUIMALT, B.C.

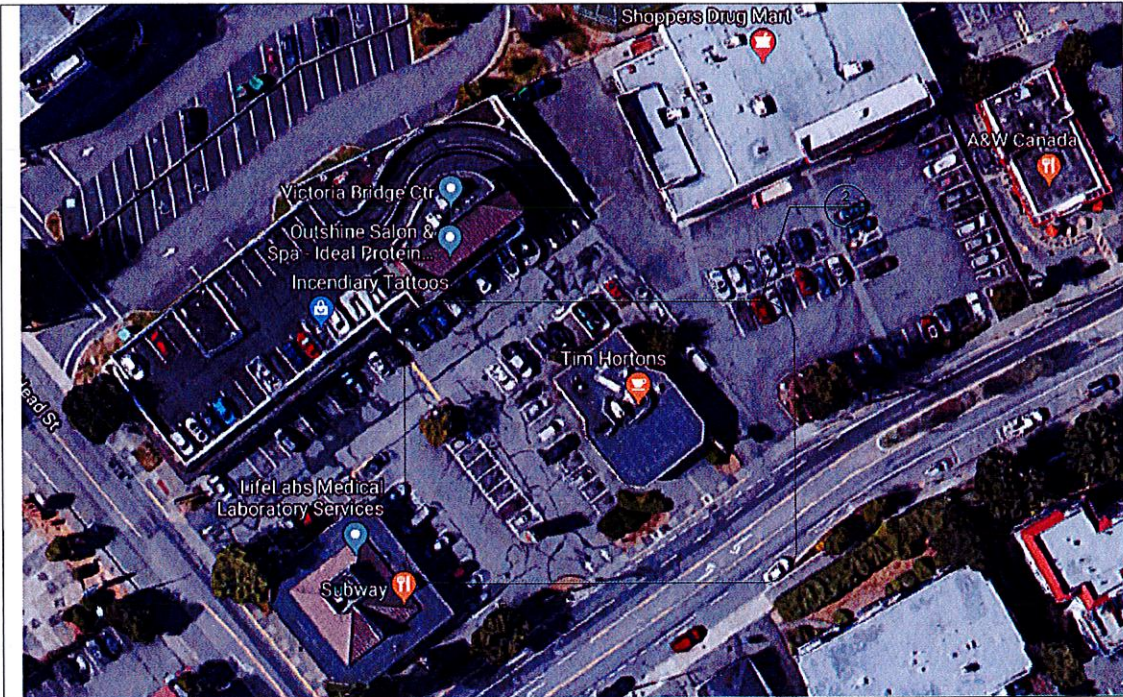

1 KEY PLAN
A0.0 SCALE: N. T. S.

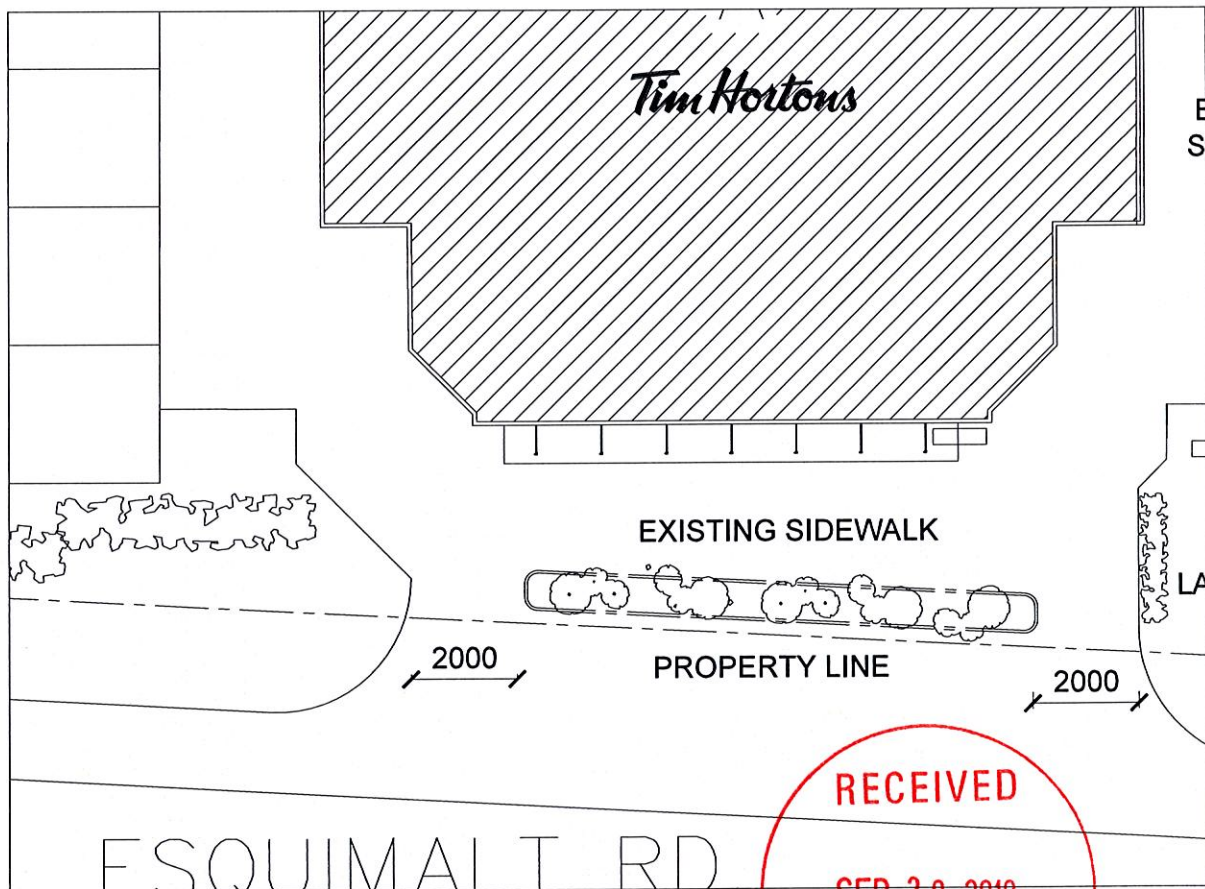

3 PROPOSED LANDSCAPE PLAN
A0.0 SCALE: N. T. S.

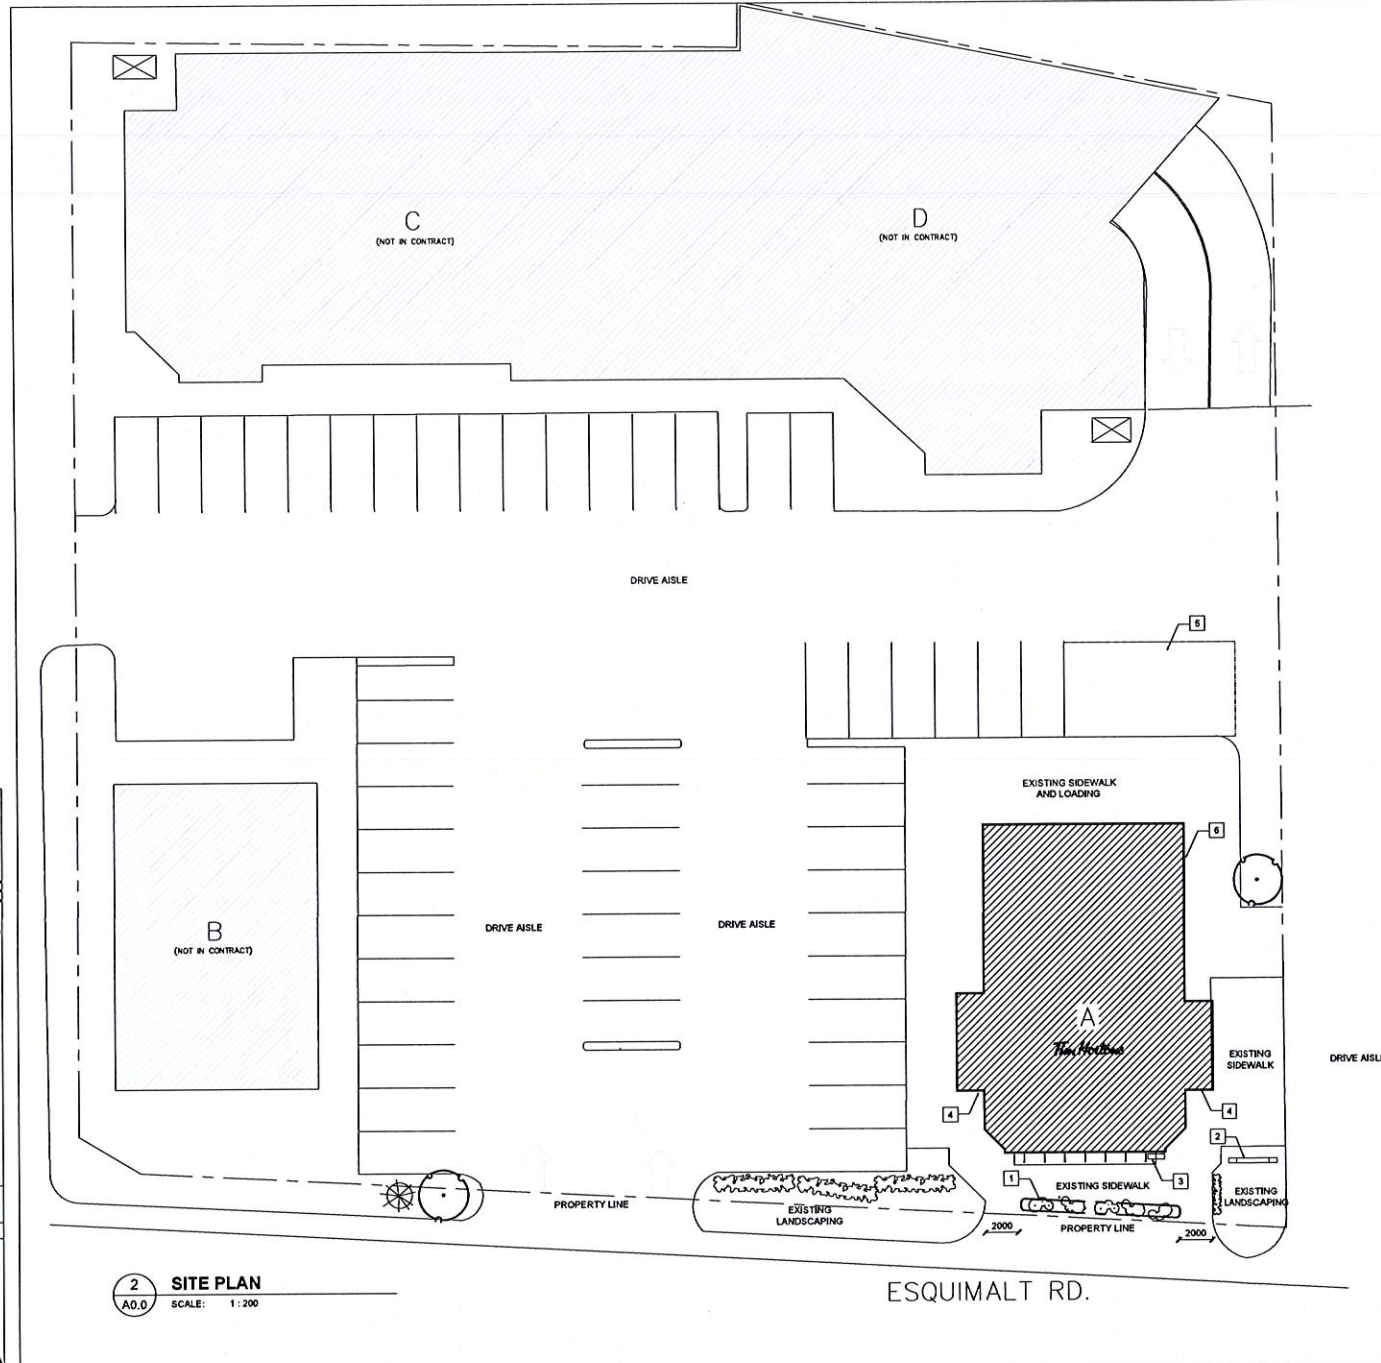

2 SITE PLAN
A0.0 SCALE: 1:200



SITE PLAN NOTES

- SITE PLAN INDICATED FOR REFERENCE ONLY. REFER TO EXISTING CIVIL DRAWING AND CONSULT WITH CONSTRUCTION PROJECT MANAGER FOR FURTHER INFO.
- 1 NEW LANDSCAPING AREA TO SOFTEN THE SIDEWALK AND STOREFRONT AREA 8" CONCRETE CURB/ CARAVEL & 3' HEDGES
 - 2 EX PYLON SIGN
 - 3 EX BIKE RACK
 - 4 STORE ENTRANCE
 - 5 EX GARBAGE AREA
 - 6 EX OPEN WOODEN GARBAGE ENCLOSURE TO BE REPAINTED AND DOOR TO BE REPLACED AS REQUIRED.

Copyright Reserved: This drawing is prepared by Lovick Scott Architects for the use by Tim Hortons in the province of British Columbia and is not to be used for any other purpose without the written consent of Lovick Scott Architects. The copyright is in the drawing and the drawings are the property of Lovick Scott Architects. The drawings are to be used for the purpose of the project and are not to be used for any other purpose without the written consent of Lovick Scott Architects. The drawings are to be used for the purpose of the project and are not to be used for any other purpose without the written consent of Lovick Scott Architects.

ISSUE TABLE		
No.	Date (mm/dd/yyyy)	Description
1	07/02/2019	ISSUED FOR BUILDING PERMIT
2	07/18/2019	ISSUED FOR FINAL

REVISIONS		
No.	Date	Description
#	DATE	DESCRIPTION

DRAWINGS REVISED AS PER DESIGN BULLETIN

No.	Date	Description
-----	------	-------------

TRUE NORTH

PROJECT NORTH

ALL DIMENSIONS AND CONDITIONS TO BE VERIFIED ON THE SITE

LOVICK SCOTT ARCHITECTS

3707 1ST AVENUE
BURNABY, BC V5C 3V6
ADMIN@LOVICKSCOTT.COM
604 298 3700 WWW.LOVICKSCOTT.COM
MEMBER OF THE AIBC, AAA, SAA, MAA

Architectural Seal

Project

Tim Hortons

Store Type

MODEL 2600 WRDE

Location

RESTAURANT #100415, RN. 08514
880 ESQUIMALT RD
ESQUIMALT, BC V9A 3M5

Drawing Title

SITE PLAN

Drawn	Checked
NZ	LSA

Scale	Date
AS NOTED	JUNE 2019

Project No.	Drawing No.
100415	A0.0

TIM HORTONS MODEL 2600 WRDE - 880 ESQUIMALT RD, ESQUIMALT, BC V9A 3M5 - TDL STORE NO. 100415, RN. 08514