


Site Plan Of:
Lot 7, Section 11,
Esquimalt District, Plan 11619.
P.I.D. 003-843-017

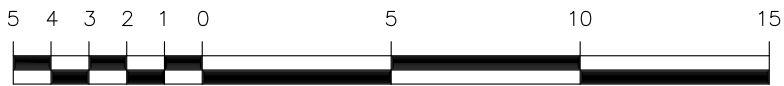

Scale = 1:200



Dated this 5th day of July, 2022.

Distances and elevations shown are in metres.

Elevations are based on geodetic datum CVD28BC
and derived from OCM 84H0613.

This site plan is for building and design purposes
and is for the exclusive use of our client.

This document shows the relative location of the
surveyed structures and features with respect to
the boundaries of the parcel described above.
This document shall not be used to define property
lines or property corners.

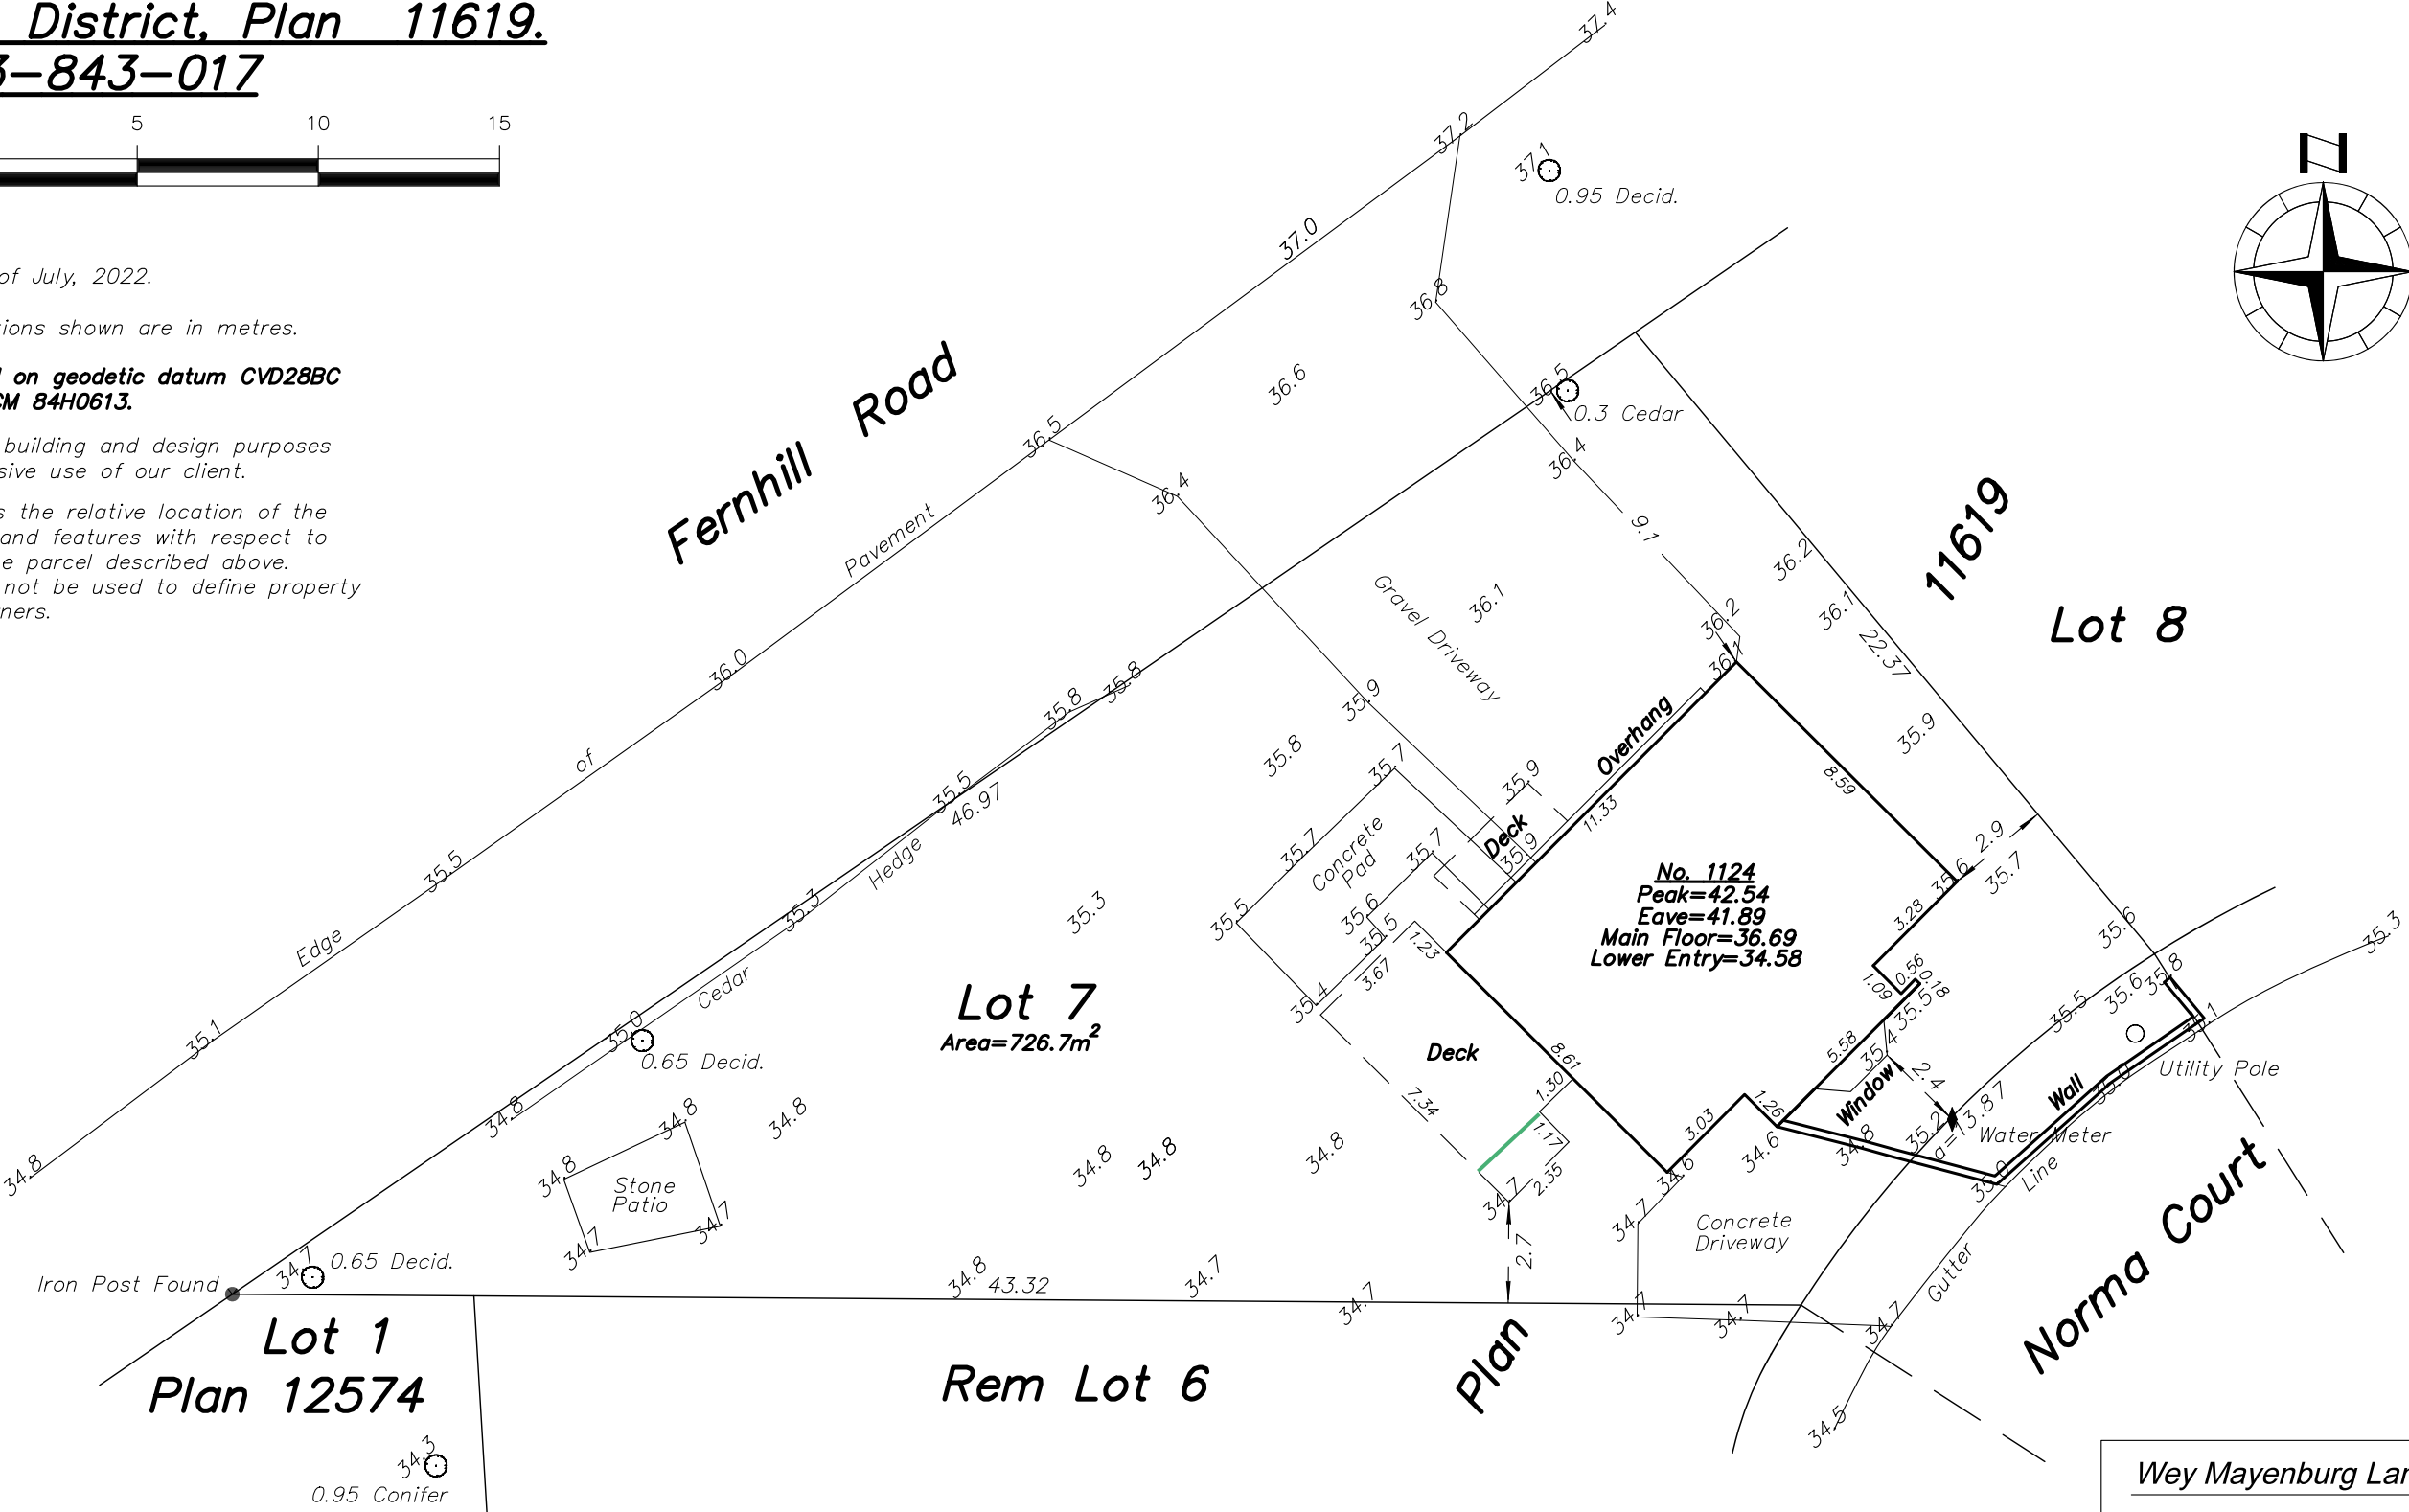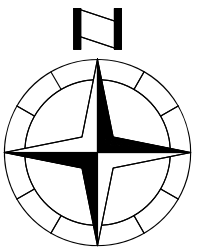

Wey Mayenburg Land Surveying Inc.

www.weysurveys.com

#4-2227 James White Boulevard
Sidney, BC V8L 1Z5

Telephone (250) 656-5155

File: 220182A\SIT\NO