


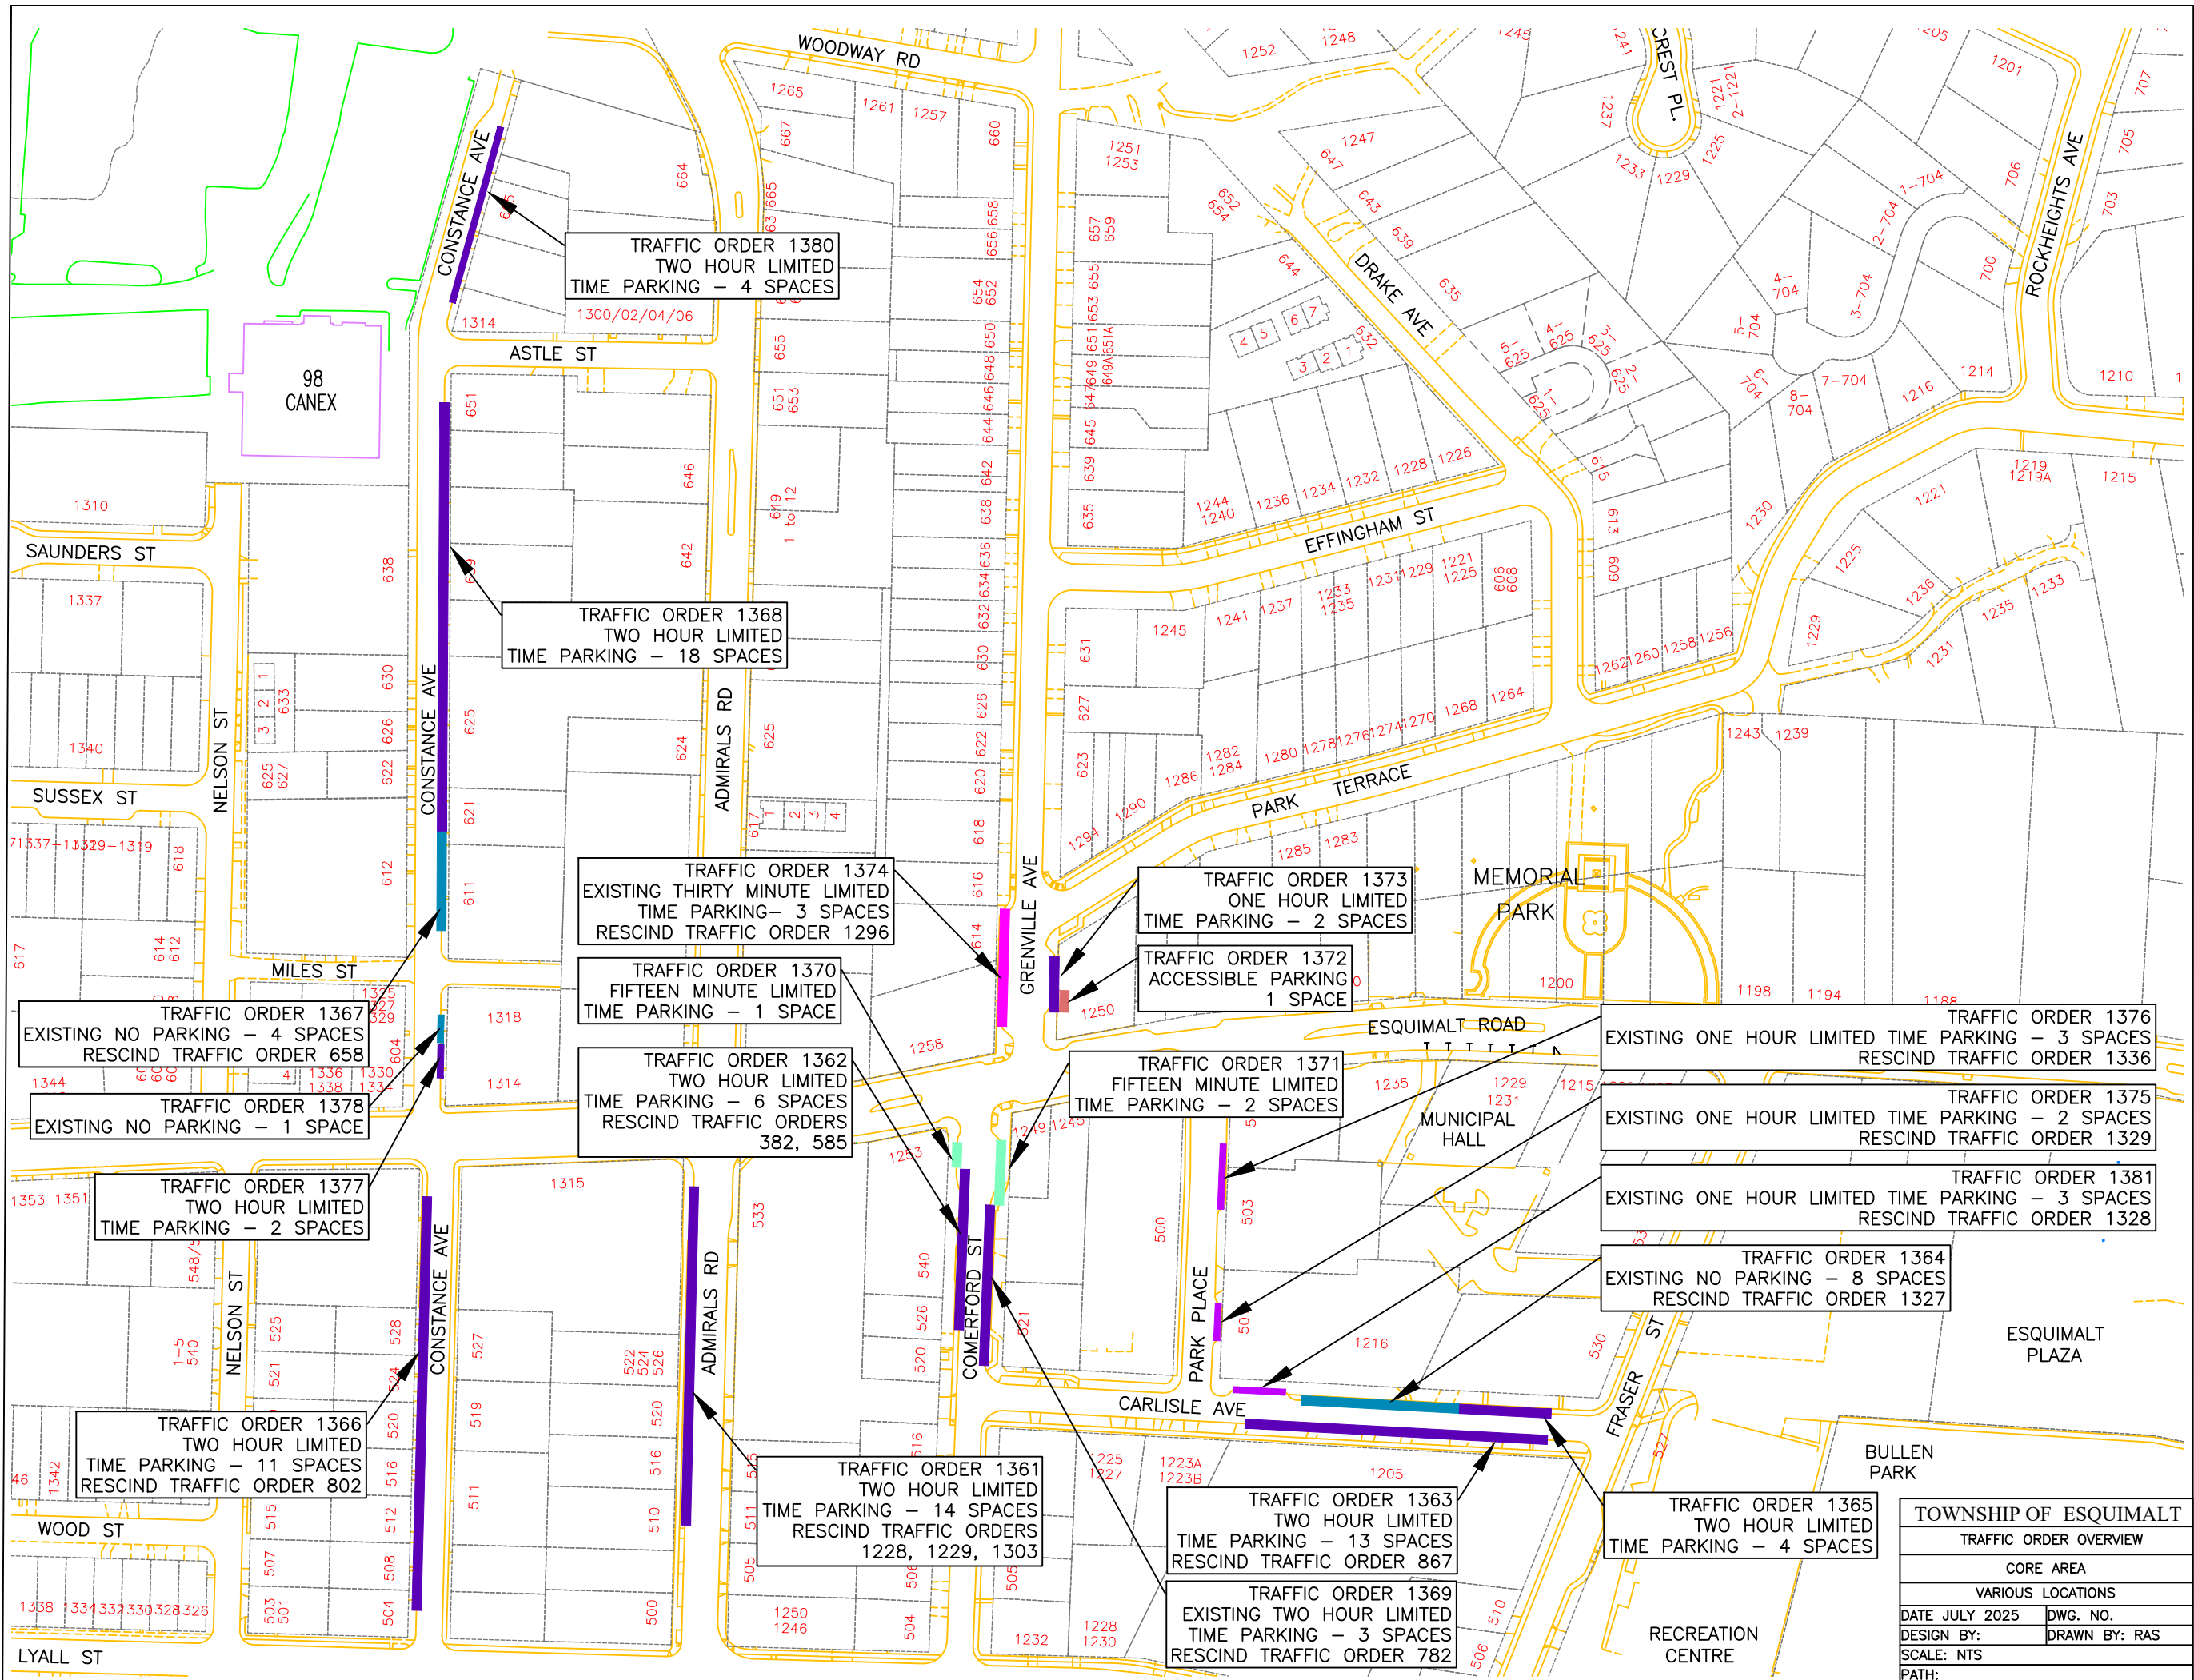

TOWNSHIP OF ESQUIMALT	
TRAFFIC ORDER OVERVIEW	
CORE AREA	
VARIOUS LOCATIONS	
DATE JULY 2025	DWG. NO.
DESIGN BY:	DRAWN BY: RAS
SCALE: NTS	
PATH:	