

SUMMER SOLSTICE

9AM



SUMMER SOLSTICE

NOON



SUMMER SOLSTICE

3PM



EQUINOX

9AM




EQUINOX

NOON



EQUINOX

3PM

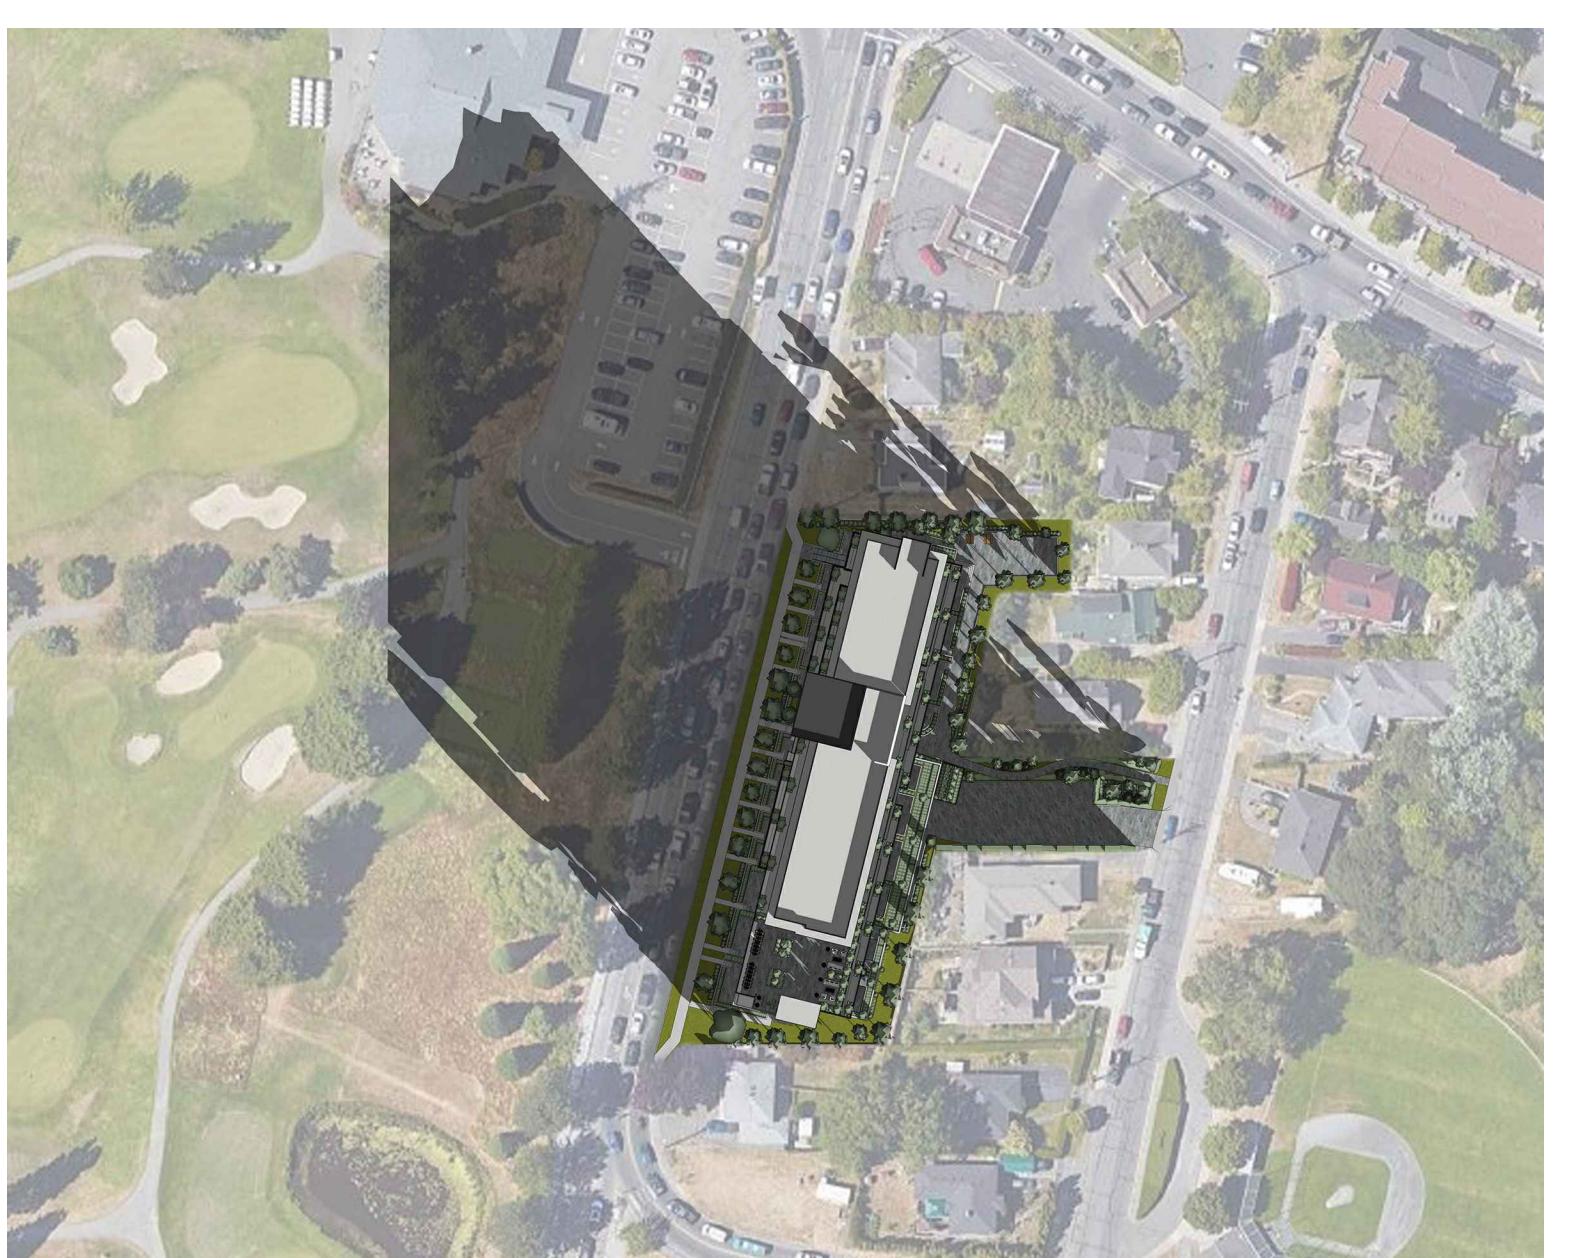

WINTER SOLSTICE

9AM



WINTER SOLSTICE

NOON



WINTER SOLSTICE

3PM

WA ARCHITECTS

VAN 950 - 1500 W. Georgia Street Vancouver, V6G 2G6
VIC 104 - 3212 Jacklin Road Victoria, V9B 0J5
604.685.3529 | office@wa-arch.ca | wa-arch.ca

PROJECT NAME:
**88FOUR
884 LAMPSON ST
PROPOSED RESIDENTIAL**


PROJECT ADDRESS:
884 LAMPSON STREET
ESQUIMALT, BC

DRAWING TITLE:
SHADOW STUDY


PROJECT NO: 20041 DRAWN BY: AS
SCALE: AS NOTED REVIEW BY: NB
DWG NO: A600

COPYRIGHT RESERVED. ALL PARTS OF THIS DRAWING ARE THE EXCLUSIVE PROPERTY OF WA ARCHITECTS LTD. AND SHALL NOT BE USED WITHOUT THE ARCHITECT'S PERMISSION. ALL DIMENSIONS SHALL BE VERIFIED BY THE CONTRACTOR BEFORE COMMENCING WORK.

NORTH ARROW:

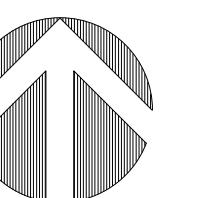

OWNER/CLIENT:

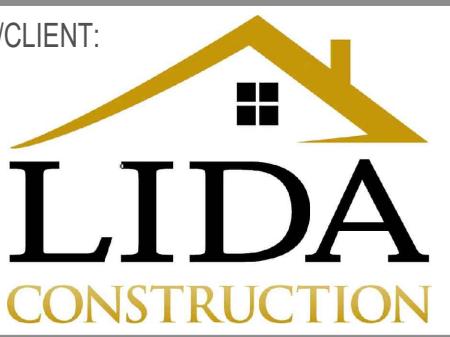

12	REISSUED FOR DP	2024/04/09
11	REISSUED FOR DP	2024/03/07
10	ISSUED FOR DP	2024/02/05
9	REISSUED FOR RZDP	2023/10/04
1	ISSUED FOR RZDP	2022/04/04
NO. ISSUE	YY/MM/DD	

SEAL:

CONSULTANT: