

CORPORATION OF THE TOWNSHIP OF ESQUIMALT
STREETS AND TRAFFIC REGULATION BY-LAW, 2005, No. 2607

ORDER NO. 1227

WHEREAS I, JEFFREY W. MILLER, Director of Engineering and Public Works of the Corporation of the Township of Esquimalt, am empowered under the terms and provisions of the *Streets and Traffic Regulation By-law, 2005*, No. 2607 to make orders in respect of certain matters and things therein mentioned.

NOW THEREFORE in the exercise of the powers given in the said By-law, **I DO HEREBY ORDER THAT:**

"No Parking" curb markings be installed on the southerly side of Admirals Road commencing at a the westerly limit of the common property of Plan VIS850 and continuing easterly to the eastern limit of Lot 4 Block 15 Section 10 Plan VIP2546.

Traffic Order 1031 is hereby repealed.


This Order to be effective and to come into full force and effect from midnight upon the 7th day of December A.D. 2015.

Director of Engineering and Public Works

I, **Anja Nurvo**, Corporate Officer of the Corporation of the Township of Esquimalt, **DO HEREBY CERTIFY:**

1. That the foregoing is a true copy of an Order made by Jeffrey W. Miller, Director of Engineering and Public Works of the Corporation of the Township of Esquimalt, pursuant to the terms and provisions of the *Streets and Traffic Regulation By-law, 2005*, No. 2607 of the said Corporation and submitted to the Municipal Council of the Corporation of the Township of Esquimalt on the 7th day of December A.D. 2015.
.
2. That on the 7th day of December A.D. 2015, the said Municipal Council did, by resolution, approve the said Order, the original of which is on file in my custody in the Municipal Hall of the Corporation of the Township of Esquimalt, pursuant to the terms of the *Streets and Traffic Regulation By-law, 2005*, No. 2607.

Corporate Officer

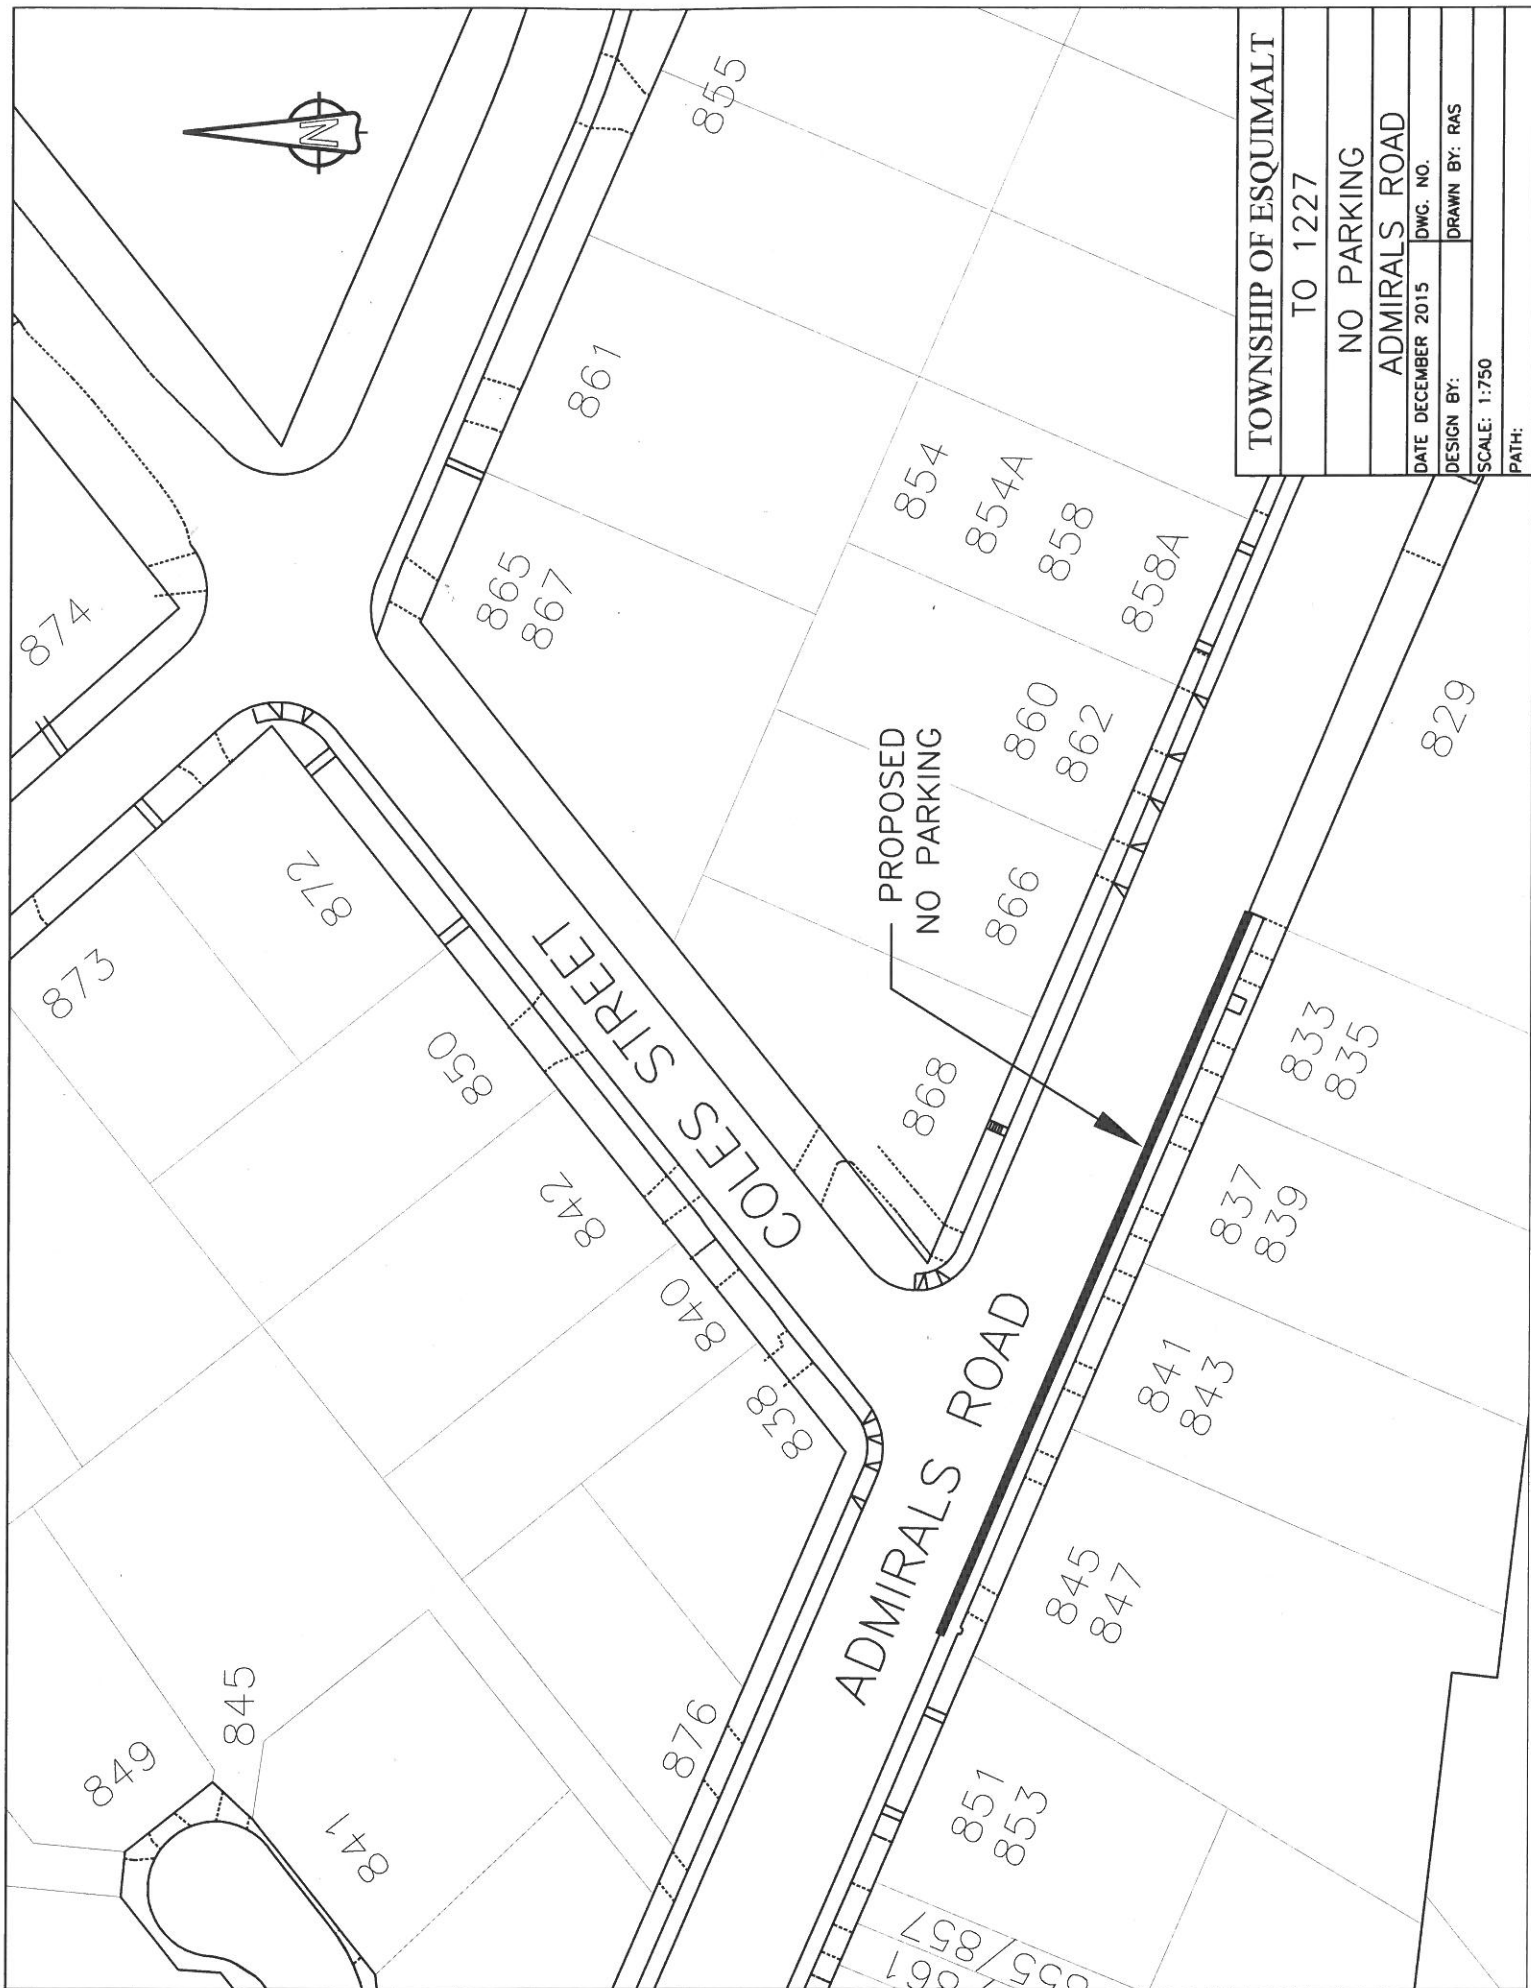

TOWNSHIP OF ESQUIMALT	
TO 1227	
NO PARKING	
ADMIRALS ROAD	
DATE: DECEMBER 2015	DWG. NO.
DESIGN BY:	DRAWN BY: RAS
SCALE: 1:750	PATH: