

Time 11:10 AM.


Feb 1/2016

My Name Donevere Tomsett and Stephanie Cote
Residence 512 Stundee Street
Attention Township of Esquimalt
Engineering Public Works Dept.


Yes we want Speed Bumps due
to the many children 6 Speeds
bumps if possible and a sign
saying "Slow Down"

Thank You
Donevere Tomsett

Stephanie Cote
512- Stundee Street
Victoria BC
V9A 6R3
ph 250-361-4485

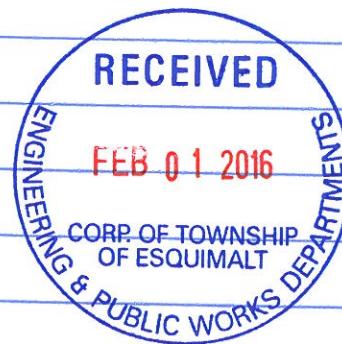

512-Sturdee Street
ph 250 361-4485

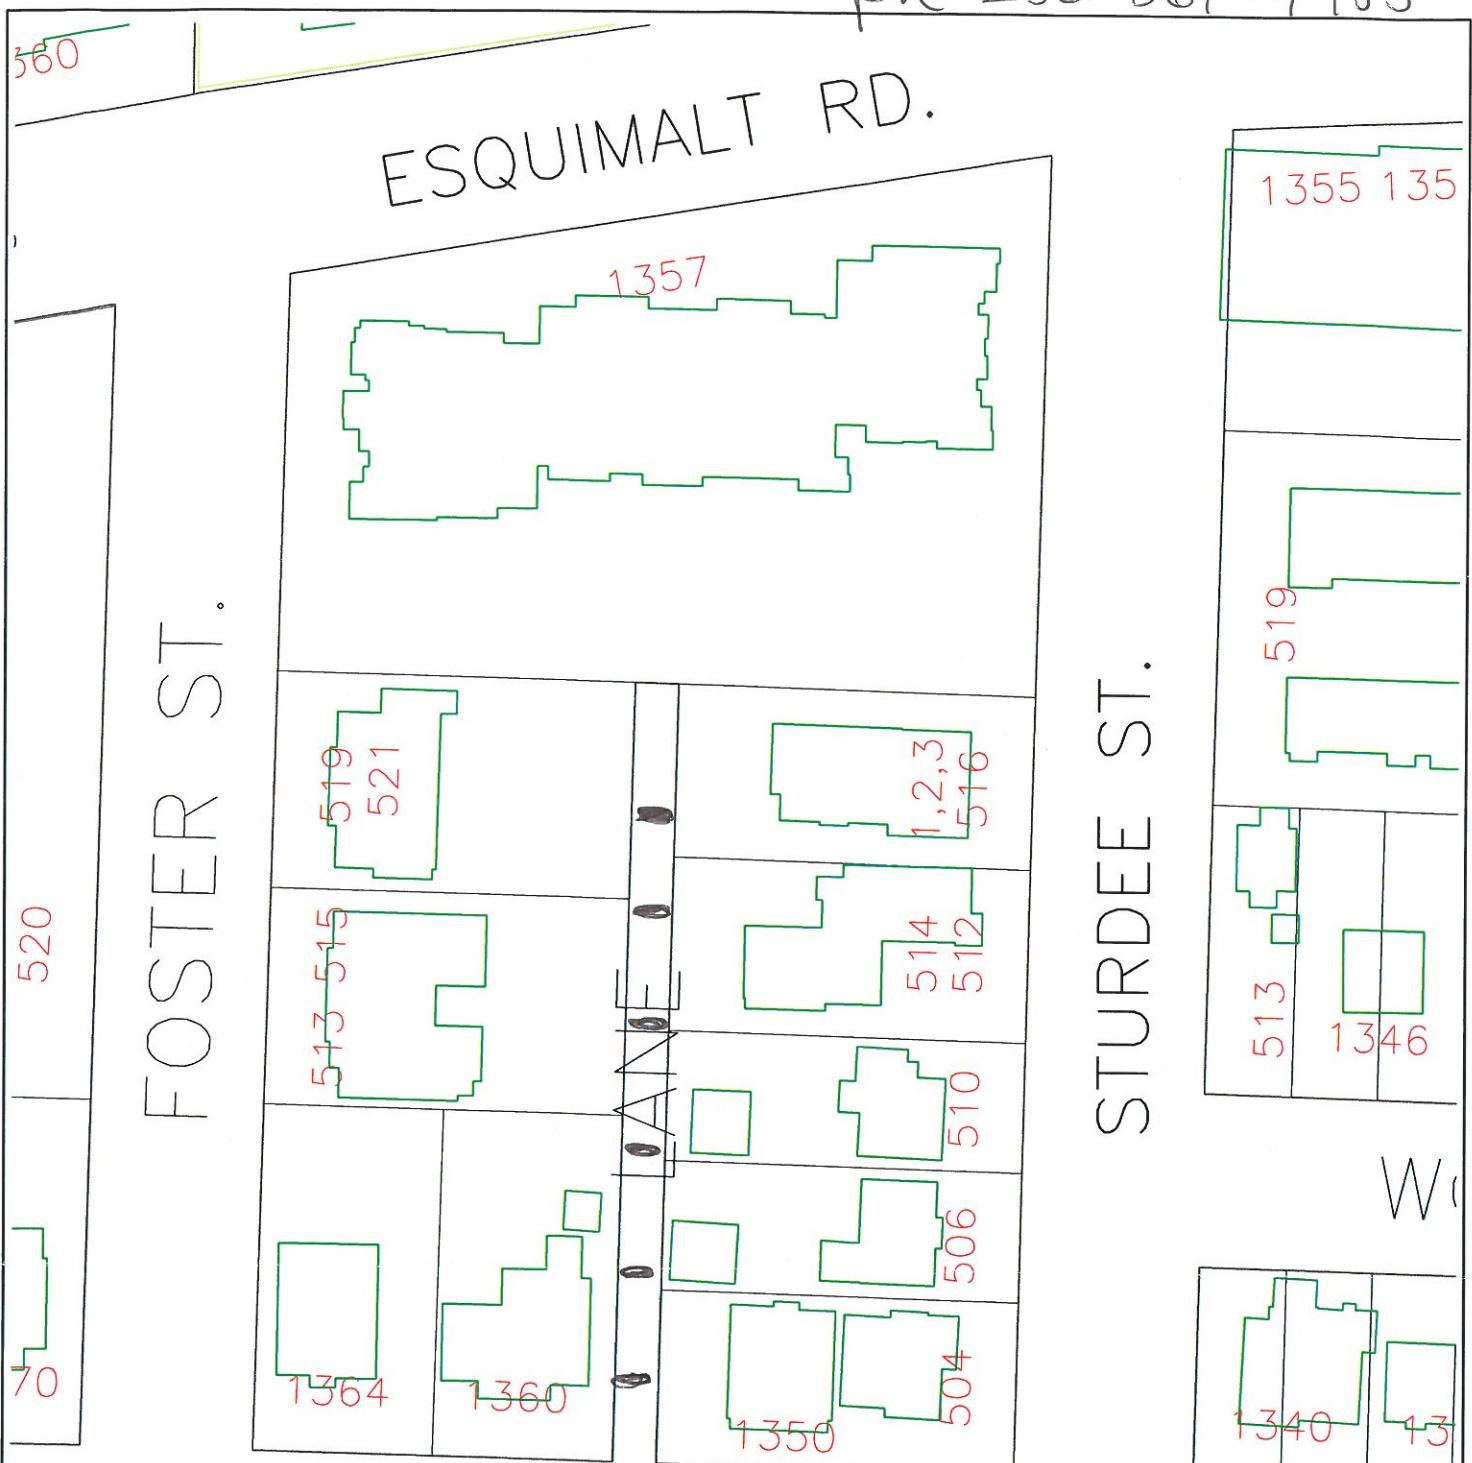

Note:
This information is obtained from various sources.
As a result, the Township of Esquimalt cannot warrant
that it is current, accurate or complete, and provides
it for your convenience only. Use of this information
without verification in the field is at your own risk.

This drawing is based on UTM coordinates, NAD 83 datum (CRD 2000).

DRAIN LINE	
SEWER LINE	
WATER LINE	
GAS LINE	
CURBS	
PROPERTY LINE	
CABLE/DATA	
U/G ELEC.	
U/G TEL.	

SCALE 1:750

6 Speed Bumps
" + " Slow Down Sign

15 0 15
SCALE 1:750 METRES



ENGINEERING AND
PUBLIC WORKS



January 26, 2016

Re: Laneway



You have received this letter because the Township is requesting your feedback relating to the use of the laneway between Foster Street and Sturdee Street. As you may be aware, the Township has received an application to redevelop 519/521 Foster. As a result of the development application, there have been concerns brought forward by some of the residents about the possible impact of this development on the laneway relating to traffic volumes and speed. The developer has indicated that they are willing to install speed humps on the laneway to mitigate any potential problems that may arise from the increase in traffic. The speed humps, if installed, would be a permanent installation.

The Township does have a traffic calming guide that includes a process for traffic calming implementation. This guide can be viewed on the Township's website. This process is primarily based on a defined problem. Perceived or anticipated problems do not warrant control measures to be implemented. I bring this to your attention so that it is clear that this is not the only chance to have traffic calming measures installed.

If you are in support of having speed humps installed on the laneway in anticipation of the problem, please submit your notice of support to the Township no later than **February 12, 2016**. On the enclosed sketch of the laneway, please indicate where you prefer to have the speed hump(s) located and submit this sketch as part of the support submission.

Should you have any questions you can contact me at 250-414-7108 or at engineering@esquimalt.ca.

Sincerely,

Will Wieler, AScT, PMP
Engineering Manager


Encl.

Agree to and in support of
speed humps installed
on the laneway.

Home of Gloria Barr

1360 Lyall St V9A 5H8

1229 Esquimalt Road
Esquimalt BC V9A 3P1
t. 250-414-7108
f. 250-414-7111
www.esquimalt.ca

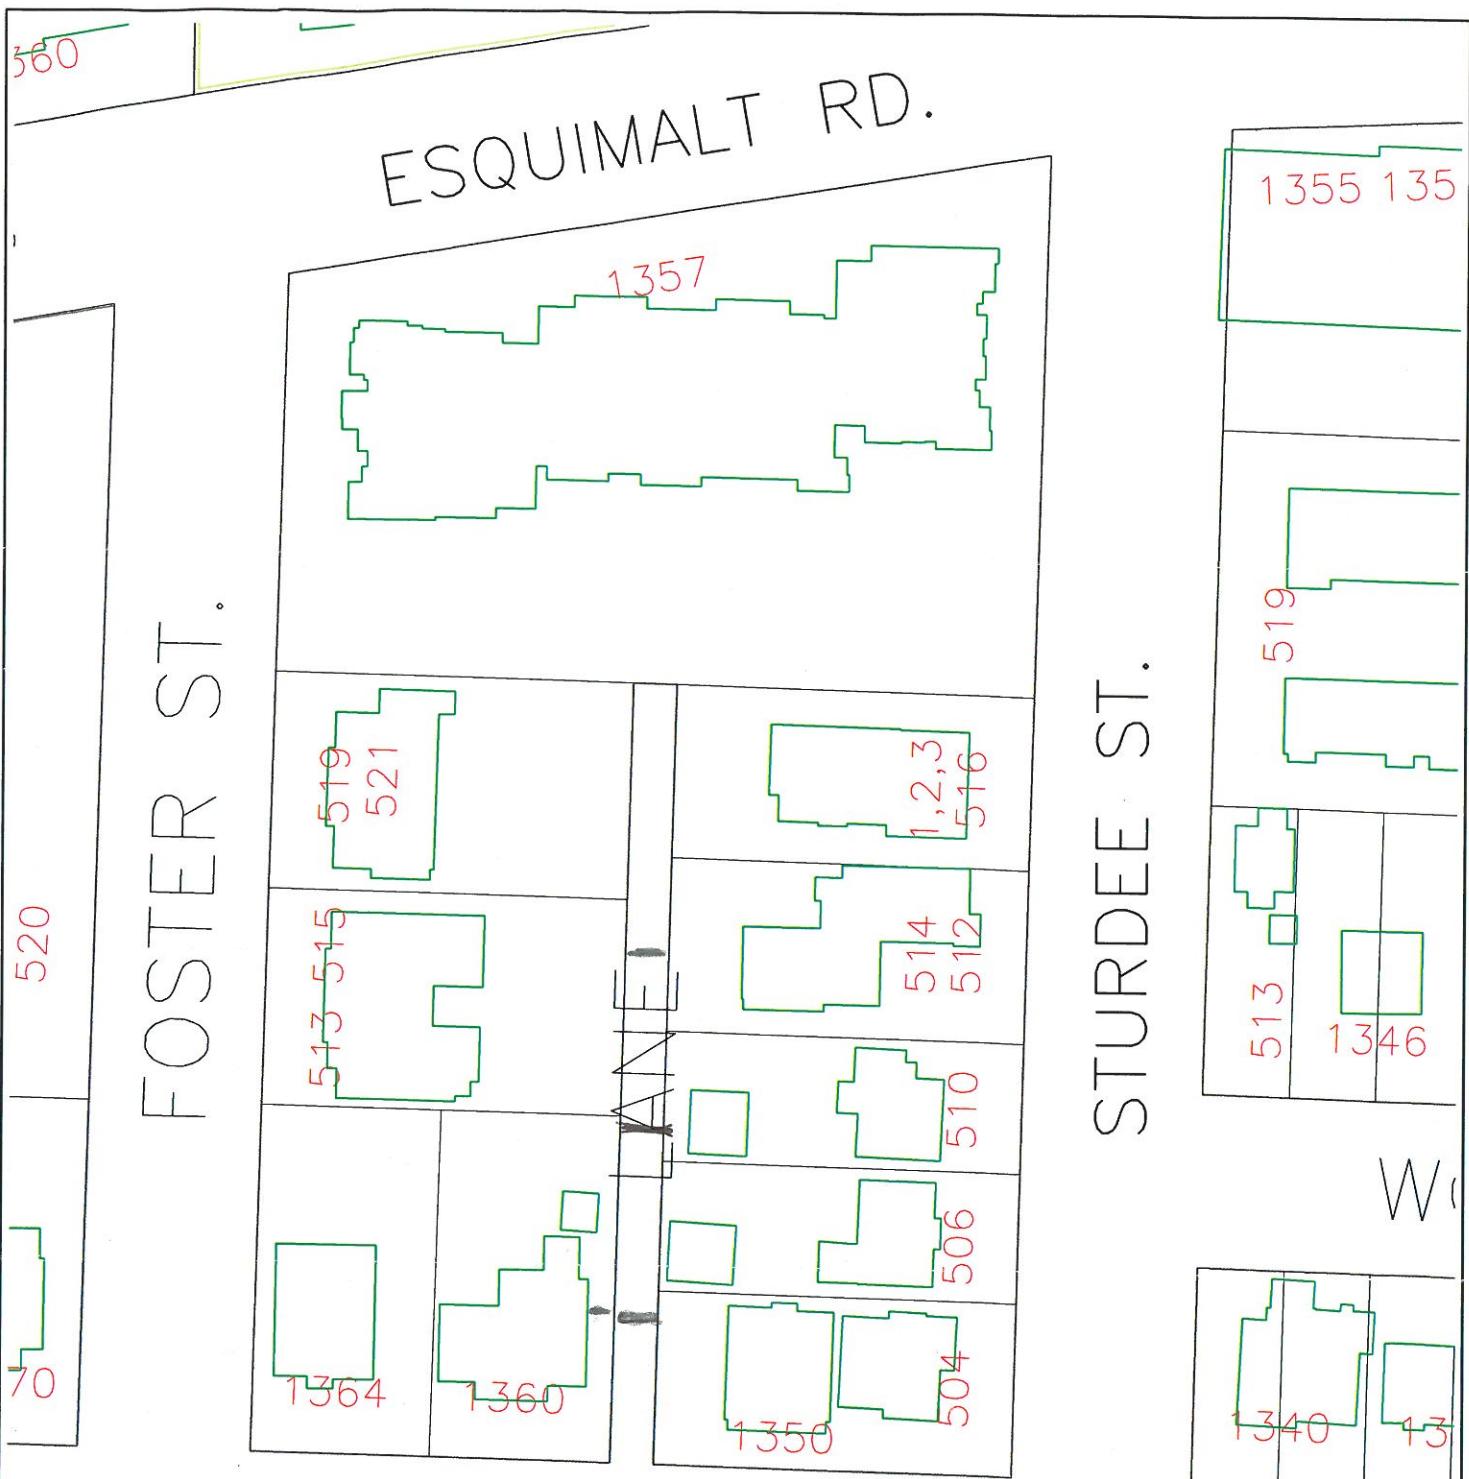

Note:
This information is obtained from various sources.
As a result, the Township of Esquimalt cannot warrant
that it is current, accurate or complete, and provides
it for your convenience only. Use of this information
without verification in the field is at your own risk.

This drawing is based on UTM coordinates, NAD 83 datum (CRD 2000).

DRAIN LINE	
SEWER LINE	
WATER LINE	
GAS LINE	
CURBS	
PROPERTY LINE	
CABLE/DATA	
U/G ELEC.	
U/G TEL.	

SCALE 1:750

