

CORPORATION OF THE TOWNSHIP OF ESQUIMALT

STREETS AND TRAFFIC REGULATION BY-LAW, 2017, No. 2898

ORDER NO. 1258

WHEREAS I, JEFFREY W. MILLER, Director of Engineering and Public Works of the Corporation of the Township of Esquimalt, am empowered under the terms and provisions of the *Streets and Traffic Regulation Bylaw, 2017, No. 2898* to make orders in respect of certain matters and things therein mentioned.

NOW THEREFORE in the exercise of the powers given in the said By-law, **I DO HEREBY ORDER THAT:**

That “Stop” sign and road markings be installed on Mesher Place (west) at the intersection of Mesher Place (north/south).


This Order to be effective and to come into full force and effect from midnight upon the 28th day of August A.D. 2017.

Director of Engineering and Public Works

I, **Anja Nurvo**, Corporate Officer of the Corporation of the Township of Esquimalt, **DO HEREBY CERTIFY:**

1. That the foregoing is a true copy of an Order made by Jeffrey W. Miller, Director of Engineering and Public Works of the Corporation of the Township of Esquimalt, pursuant to the terms and provisions of the *Streets and Traffic Regulation Bylaw, 2017, No. 2898* of the said Corporation and submitted to the Municipal Council of the Corporation of the Township of Esquimalt on the 28th day of August A.D. 2017.
2. That on the 28th day of August A.D. 2017, the said Municipal Council did, by resolution, approve the said Order, the original of which is on file in my custody in the Municipal Hall of the Corporation of the Township of Esquimalt, pursuant to the terms of the *Streets and Traffic Regulation Bylaw, 2017, No. 2898*.

Corporate Officer

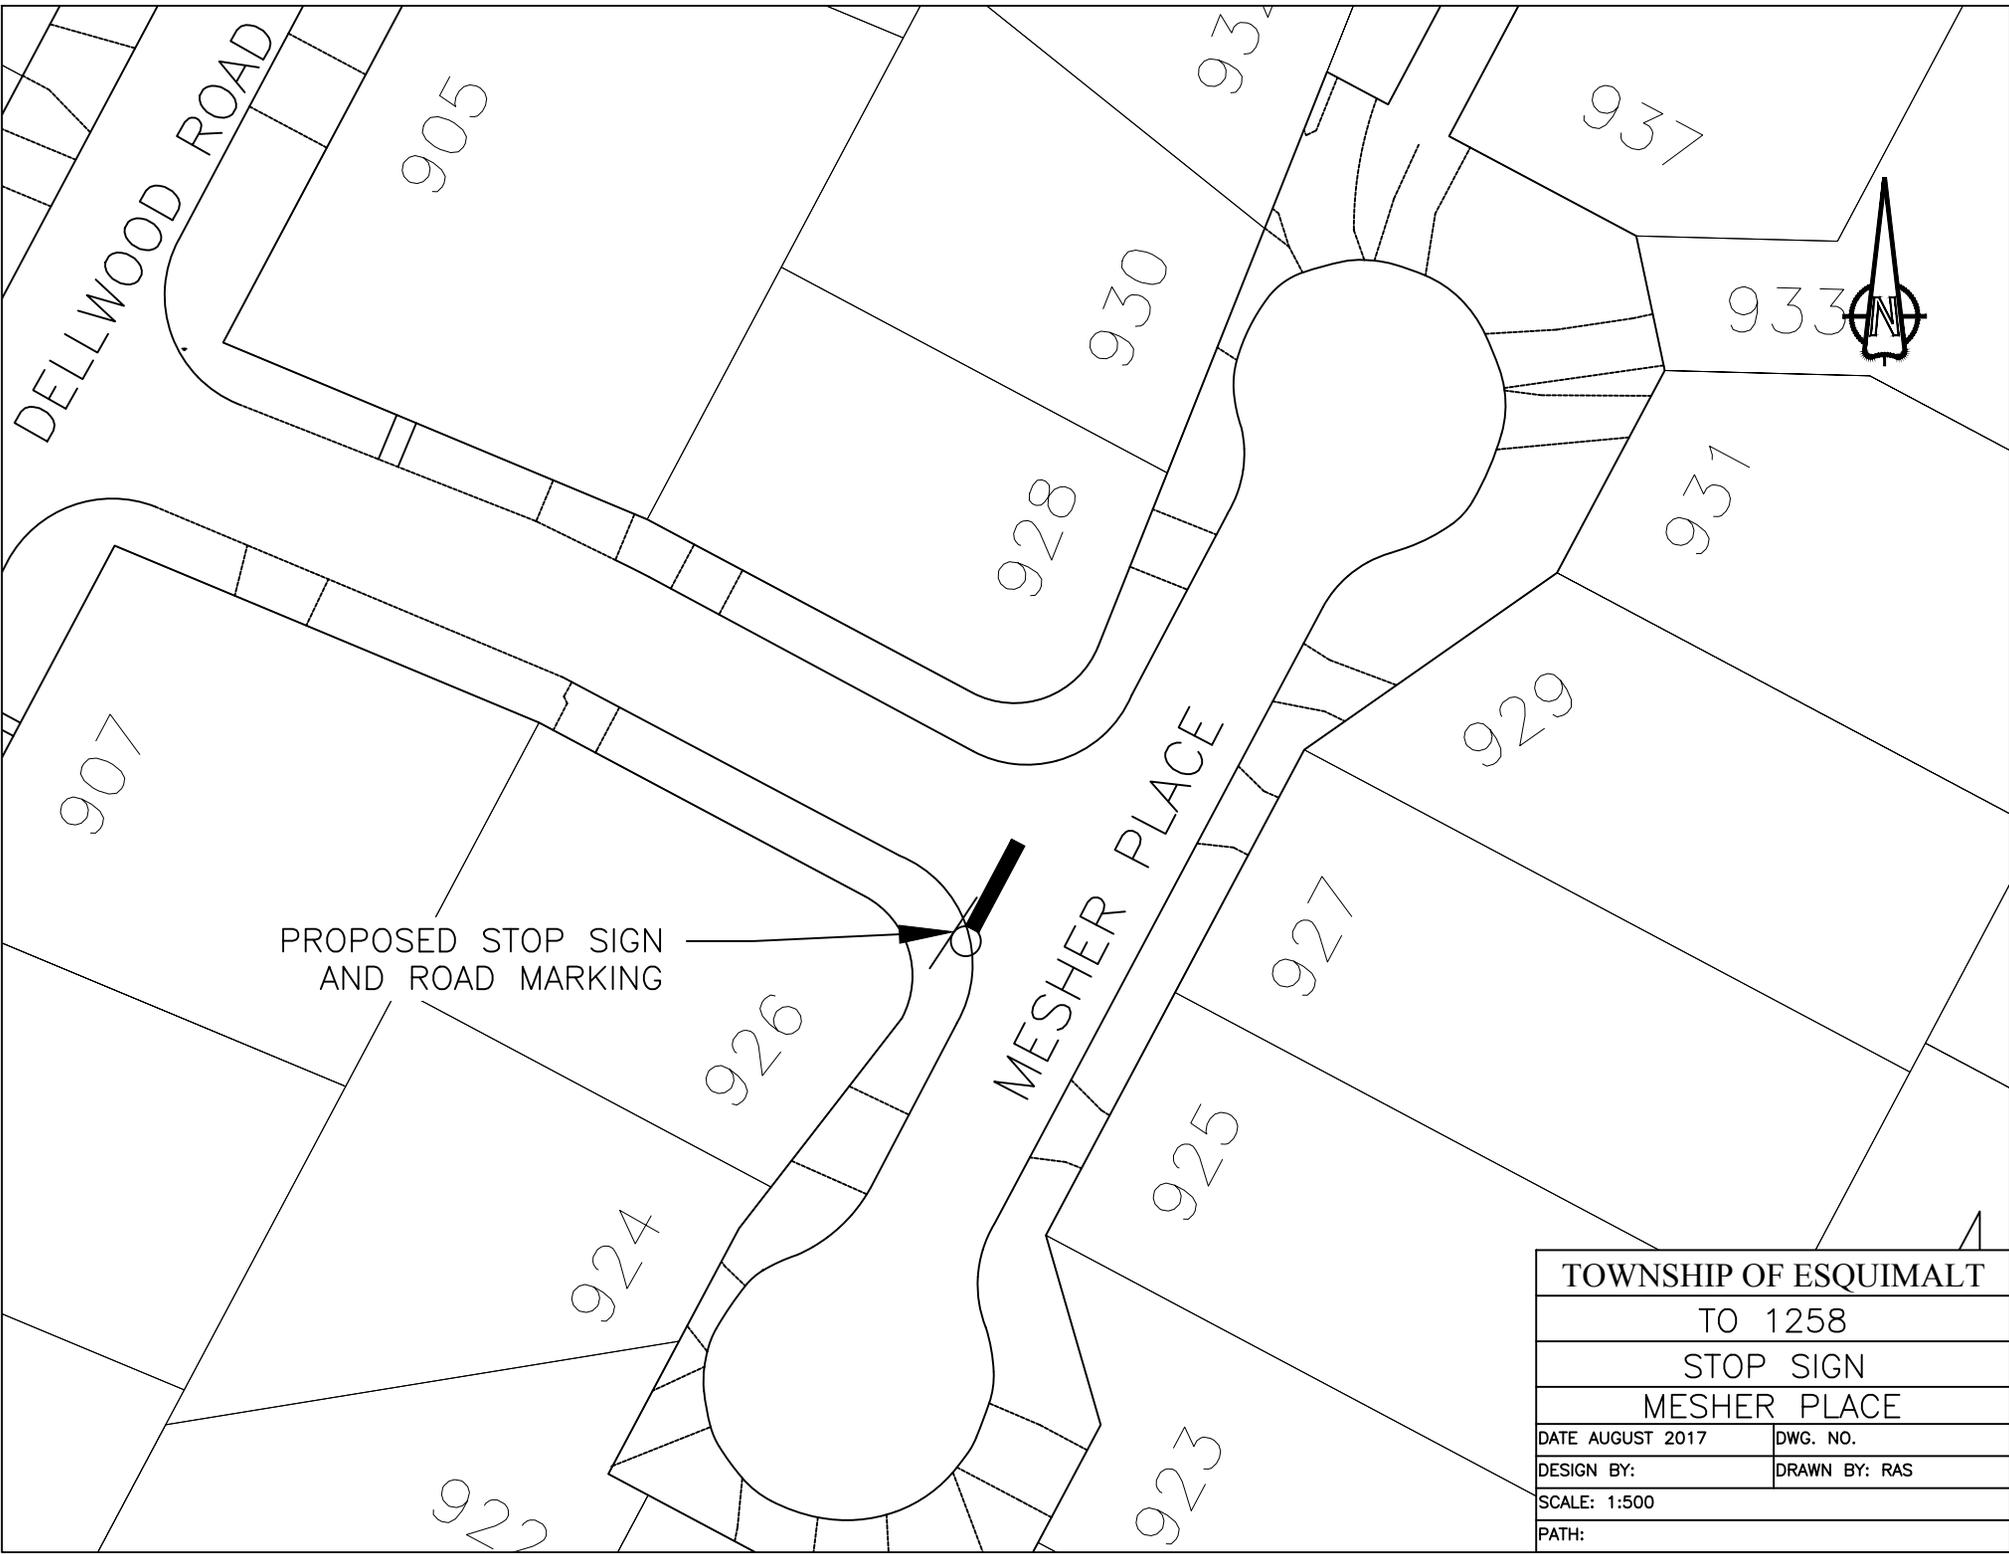

PROPOSED STOP SIGN
AND ROAD MARKING

TOWNSHIP OF ESQUIMALT	
TO 1258	
STOP SIGN	
MESHER PLACE	
DATE AUGUST 2017	DWG. NO.
DESIGN BY:	DRAWN BY: RAS
SCALE: 1:500	
PATH:	