

**CORPORATION OF THE TOWNSHIP OF ESQUIMALT**

**STREETS AND TRAFFIC REGULATION BY-LAW, 2005, No. 2607**

**ORDER NO. 1224**

**WHEREAS I, JEFFREY W. MILLER**, Director of Engineering and Public Works of the Corporation of the Township of Esquimalt, am empowered under the terms and provisions of the *Streets and Traffic Regulation By-law, 2005*, No. 2607 to make orders in respect of certain matters and things therein mentioned.

**NOW THEREFORE** in the exercise of the powers given in the said By-law, **I DO HEREBY ORDER THAT:**

"No Parking" curb markings be installed on the westerly side of Admirals Road commencing at the northerly limit of Lot A Section 2 Plan VIP18996 and continuing southerly to a point 50m southerly of the northern limit of Lot 1 Section 2 VIS2254.

Traffic Order 948 is hereby repealed.

This Order to be effective and to come into full force and effect from midnight upon the 7th day of December A.D. 2015.

---



Director of Engineering and Public Works

I, **Anja Nurvo**, Corporate Officer of the Corporation of the Township of Esquimalt, **DO HEREBY CERTIFY:**

1. That the foregoing is a true copy of an Order made by Jeffrey W. Miller, Director of Engineering and Public Works of the Corporation of the Township of Esquimalt, pursuant to the terms and provisions of the *Streets and Traffic Regulation By-law, 2005*, No. 2607 of the said Corporation and submitted to the Municipal Council of the Corporation of the Township of Esquimalt on the 7th day of December A.D. 2015.
2. That on the 7th day of December A.D. 2015, the said Municipal Council did, by resolution, approve the said Order, the original of which is on file in my custody in the Municipal Hall of the Corporation of the Township of Esquimalt, pursuant to the terms of the *Streets and Traffic Regulation By-law, 2005*, No. 2607.

---

Corporate Officer

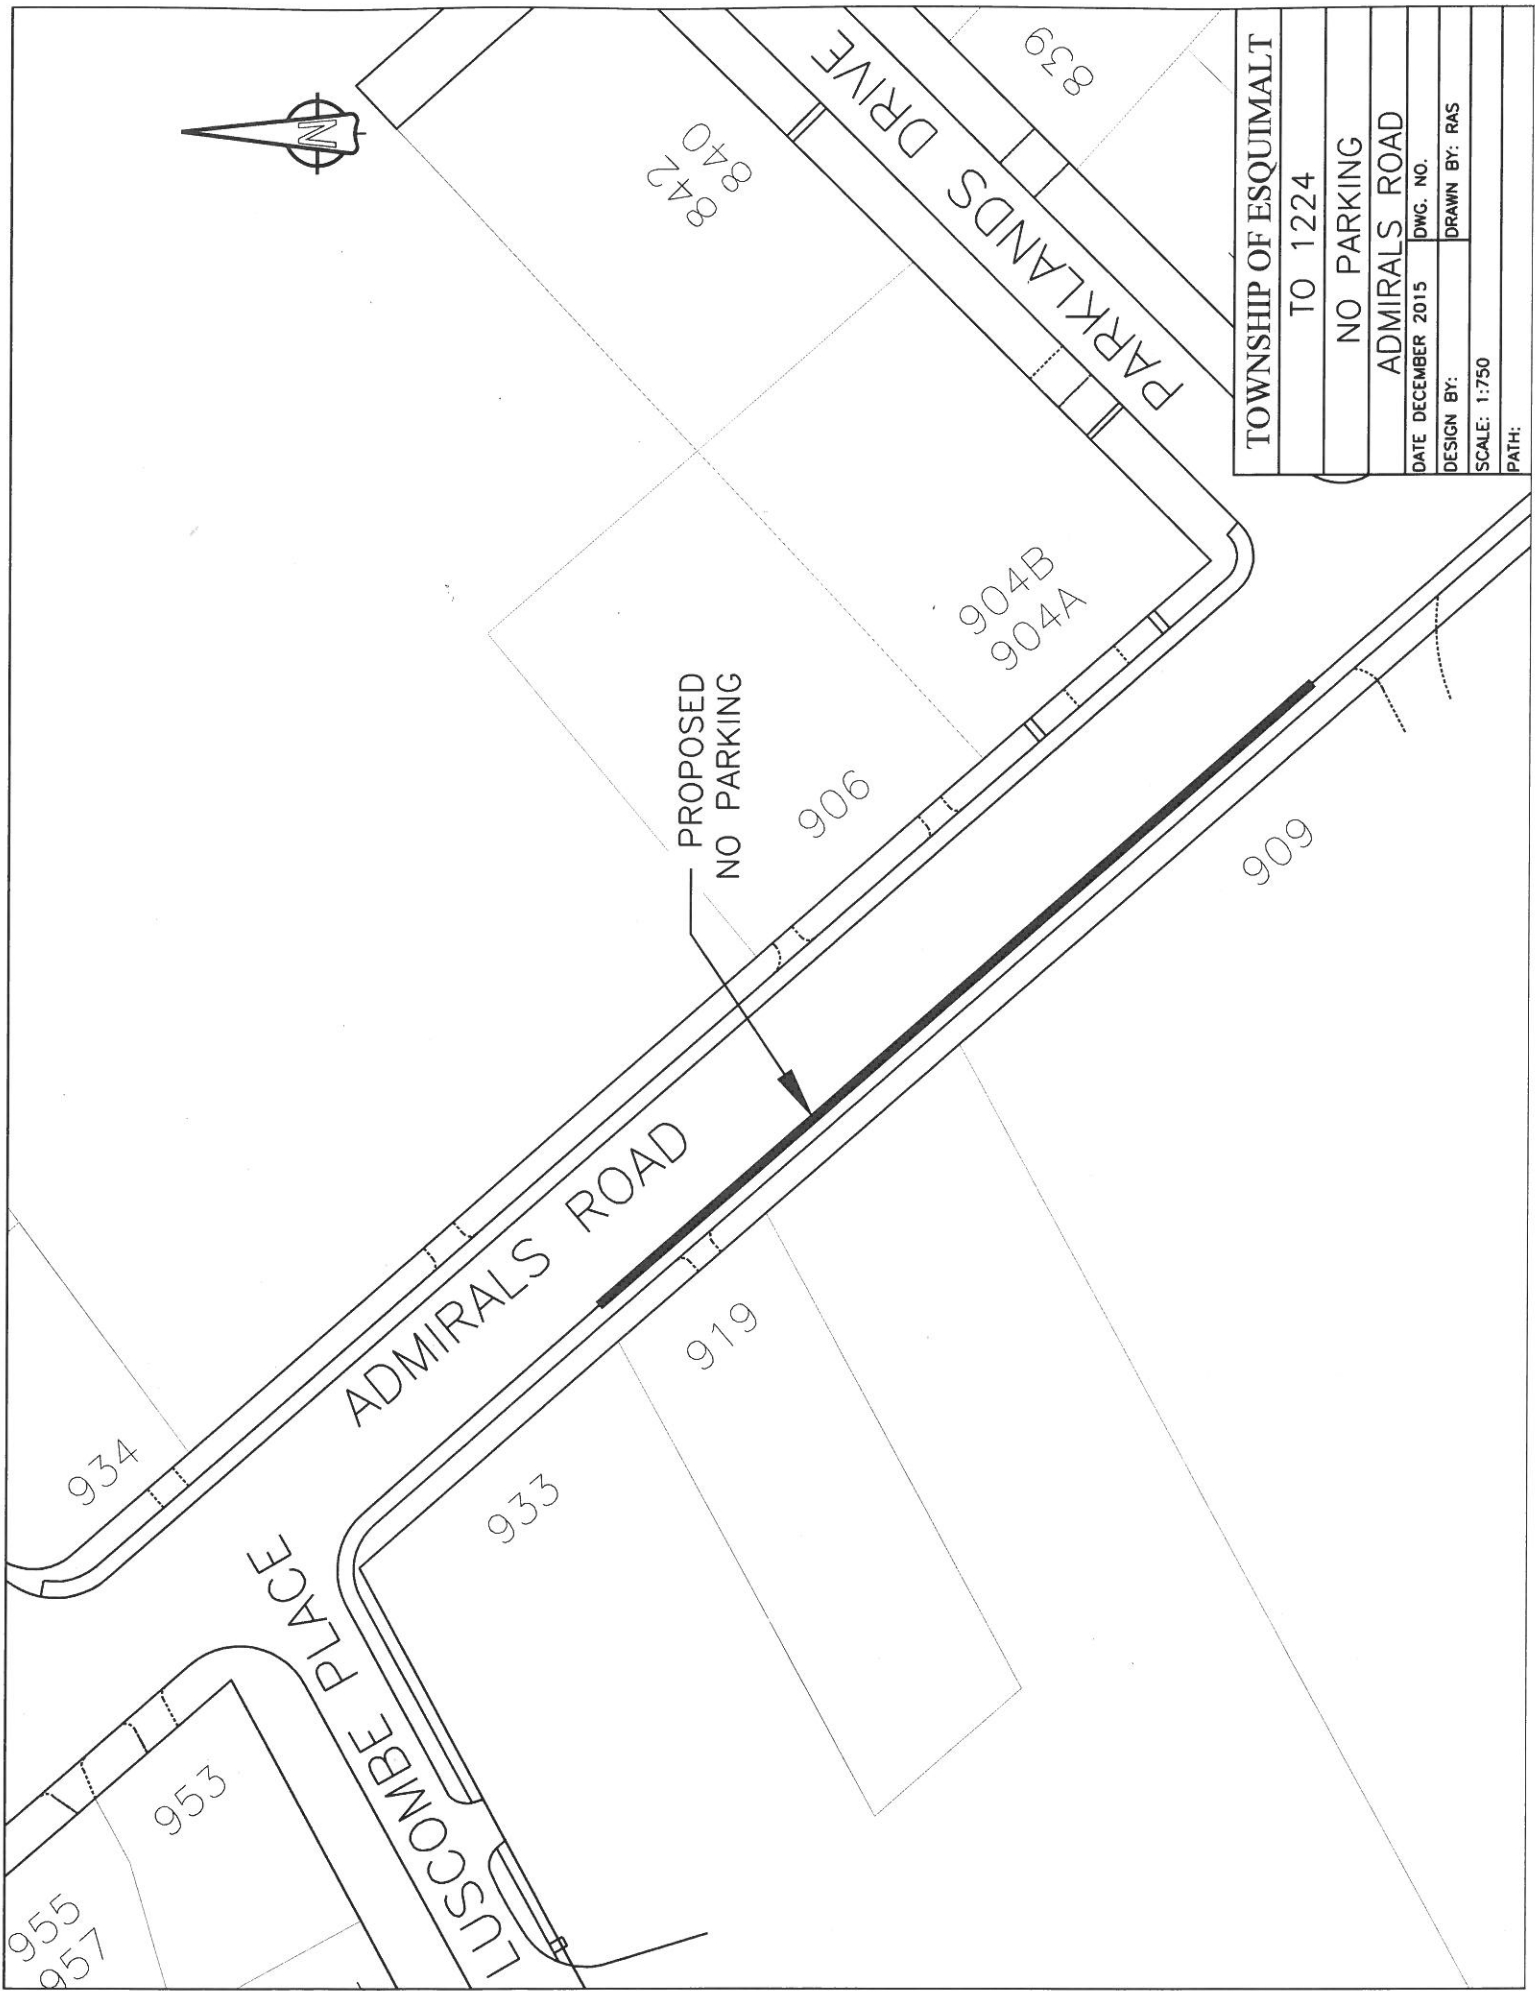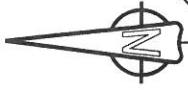

TOWNSHIP OF ESQUIMALT			
TO 1224			
NO PARKING			
ADMIRALS ROAD			
DATE	DECEMBER 2015	DWG. NO.	
DESIGN BY:		DRAWN BY: RAS	
SCALE:	1:750		
PATH:			