



CORPORATION OF THE TOWNSHIP OF ESQUIMALT

STREETS AND TRAFFIC REGULATION BYLAW, 2017, No. 2898

ORDER NO. 1340

WHEREAS I, JOEL CLARY, Director of Engineering and Public Works of the Corporation of the Township of Esquimalt, am empowered under the terms and provisions of the *Streets and Traffic Regulation Bylaw, 2017, No. 2898* to make orders in respect of certain matters and things therein mentioned.

NOW THEREFORE in the exercise of the powers given in the said By-law, **I DO HEREBY ORDER THAT:**

“No Parking on the south side of Parklands Drive commencing at a point 55m west of the south west intersection of Parklands Drive and Cunningham Road and continuing for 22m”

And

“No Parking on the south side of Parklands Drive commencing at a point 22m east of the south east intersection of Parklands Drive and Cunningham Road and continuing for 16m”

And

“No Parking on the south side of Parklands Drive commencing at a point 67m east of the south east intersection of Parklands Drive and Cunningham Road and continuing for 12m”

And

“No Parking on the south side of Parklands Drive commencing at a point 107m east of the south east intersection of Parklands Drive and Cunningham Road and continuing for 7m”


This Order to be effective and to come into full force and effect from midnight upon the 19th day of June, 2023.

Director of Engineering and Public Works

I, **Deb Hopkins**, Corporate Officer of the Corporation of the Township of Esquimalt, **DO HEREBY CERTIFY:**

1. That the foregoing is a true copy of an Order made by Joel Clary, Director of Engineering and Public Works of the Corporation of the Township of Esquimalt, pursuant to the terms and provisions of the *Streets and Traffic Regulation Bylaw, 2017, No. 2898* of the said Corporation and submitted to the Municipal Council of the Corporation of the Township of Esquimalt on the 19th day of June, 2023.
2. That on the 19th day of June, 2023, the said Municipal Council did, by resolution, approve the said Order, the original of which is on file in my custody in the Municipal Hall of the Corporation of the Township of Esquimalt, pursuant to the terms of the *Streets and Traffic Regulation Bylaw, 2017, No. 2898*.

Corporate Officer

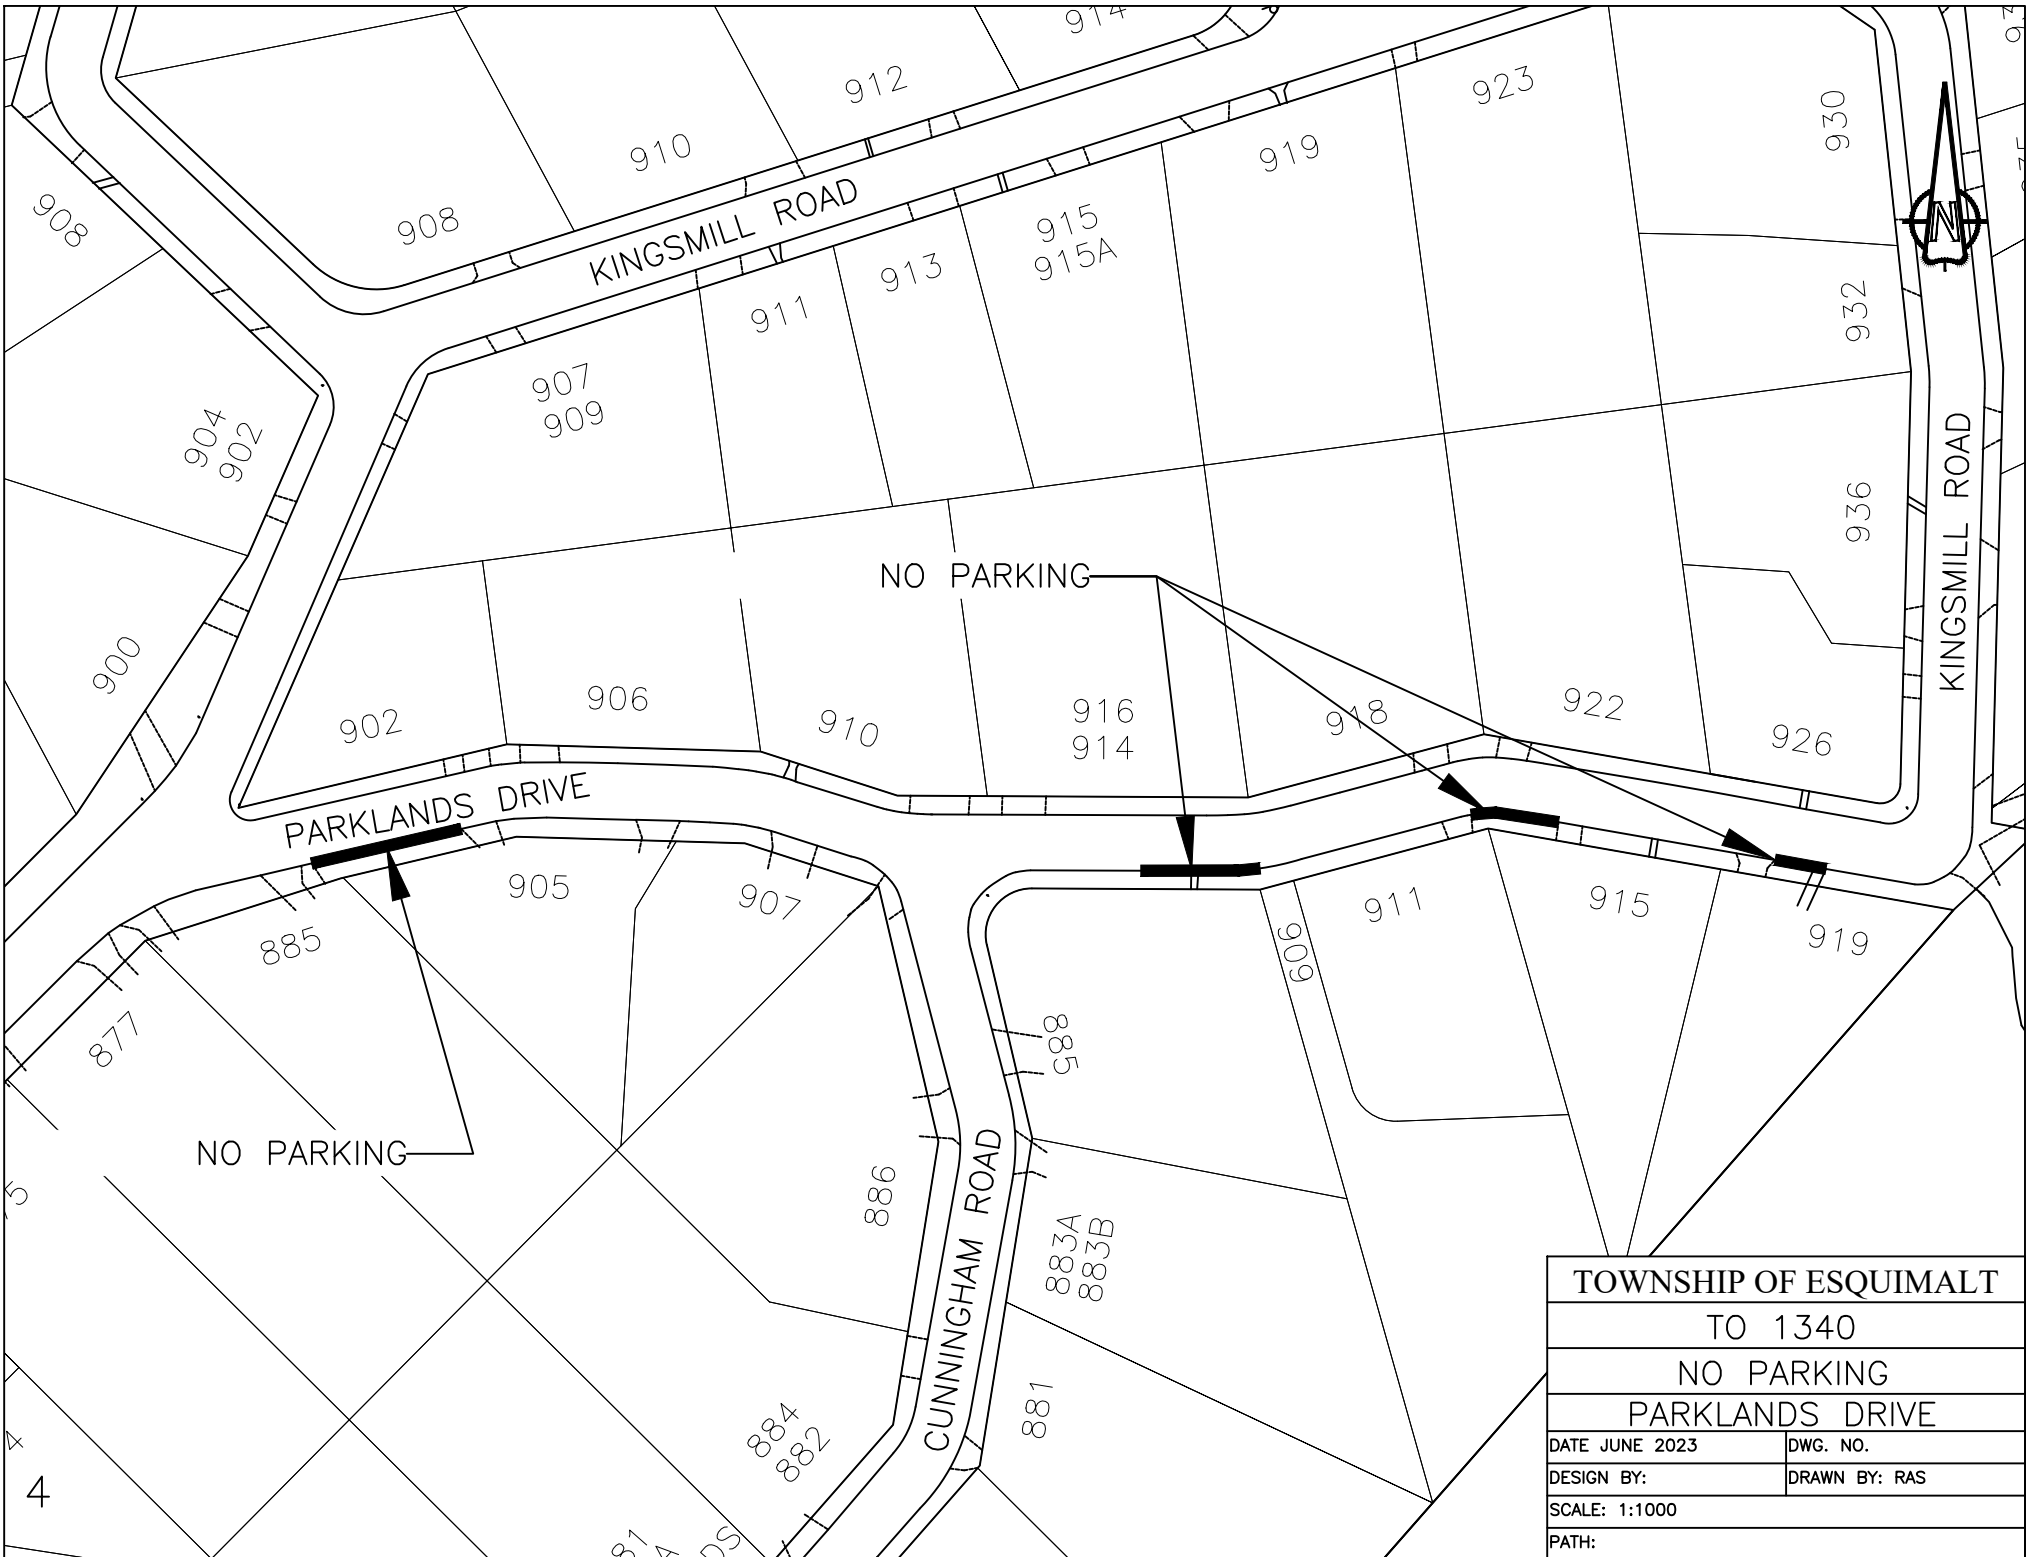

TOWNSHIP OF ESQUIMALT	
TO 1340	
NO PARKING	
PARKLANDS DRIVE	
DATE JUNE 2023	DWG. NO.
DESIGN BY:	DRAWN BY: RAS
SCALE: 1:1000	
PATH:	



CORPORATION OF THE TOWNSHIP OF ESQUIMALT

STREETS AND TRAFFIC REGULATION BYLAW, 2017, No. 2898

ORDER NO. 1341

WHEREAS I, JOEL CLARY, Director of Engineering and Public Works of the Corporation of the Township of Esquimalt, am empowered under the terms and provisions of the *Streets and Traffic Regulation Bylaw, 2017, No. 2898* to make orders in respect of certain matters and things therein mentioned.

NOW THEREFORE in the exercise of the powers given in the said By-law, **I DO HEREBY ORDER THAT:**

“No Parking on the east side of Kingsmill Road commencing at a point 16m north of the south east intersection of Kingsmill Road and Parklands Drive and continuing for 34m”

And

“No Parking on the east side of Kingsmill Road commencing at a point 101m north of the south east intersection of Kingsmill Road and Parklands Drive and continuing for 7m”


This Order to be effective and to come into full force and effect from midnight upon the 19th day of June, 2023.

Director of Engineering and Public Works

I, **Deb Hopkins**, Corporate Officer of the Corporation of the Township of Esquimalt, **DO HEREBY CERTIFY:**

1. That the foregoing is a true copy of an Order made by Joel Clary, Director of Engineering and Public Works of the Corporation of the Township of Esquimalt, pursuant to the terms and provisions of the *Streets and Traffic Regulation Bylaw, 2017, No. 2898* of the said Corporation and submitted to the Municipal Council of the Corporation of the Township of Esquimalt on the 19th day of June, 2023.
2. That on the 19th day of June, 2023, the said Municipal Council did, by resolution, approve the said Order, the original of which is on file in my custody in the Municipal Hall of the Corporation of the Township of Esquimalt, pursuant to the terms of the *Streets and Traffic Regulation Bylaw, 2017, No. 2898*.

Corporate Officer

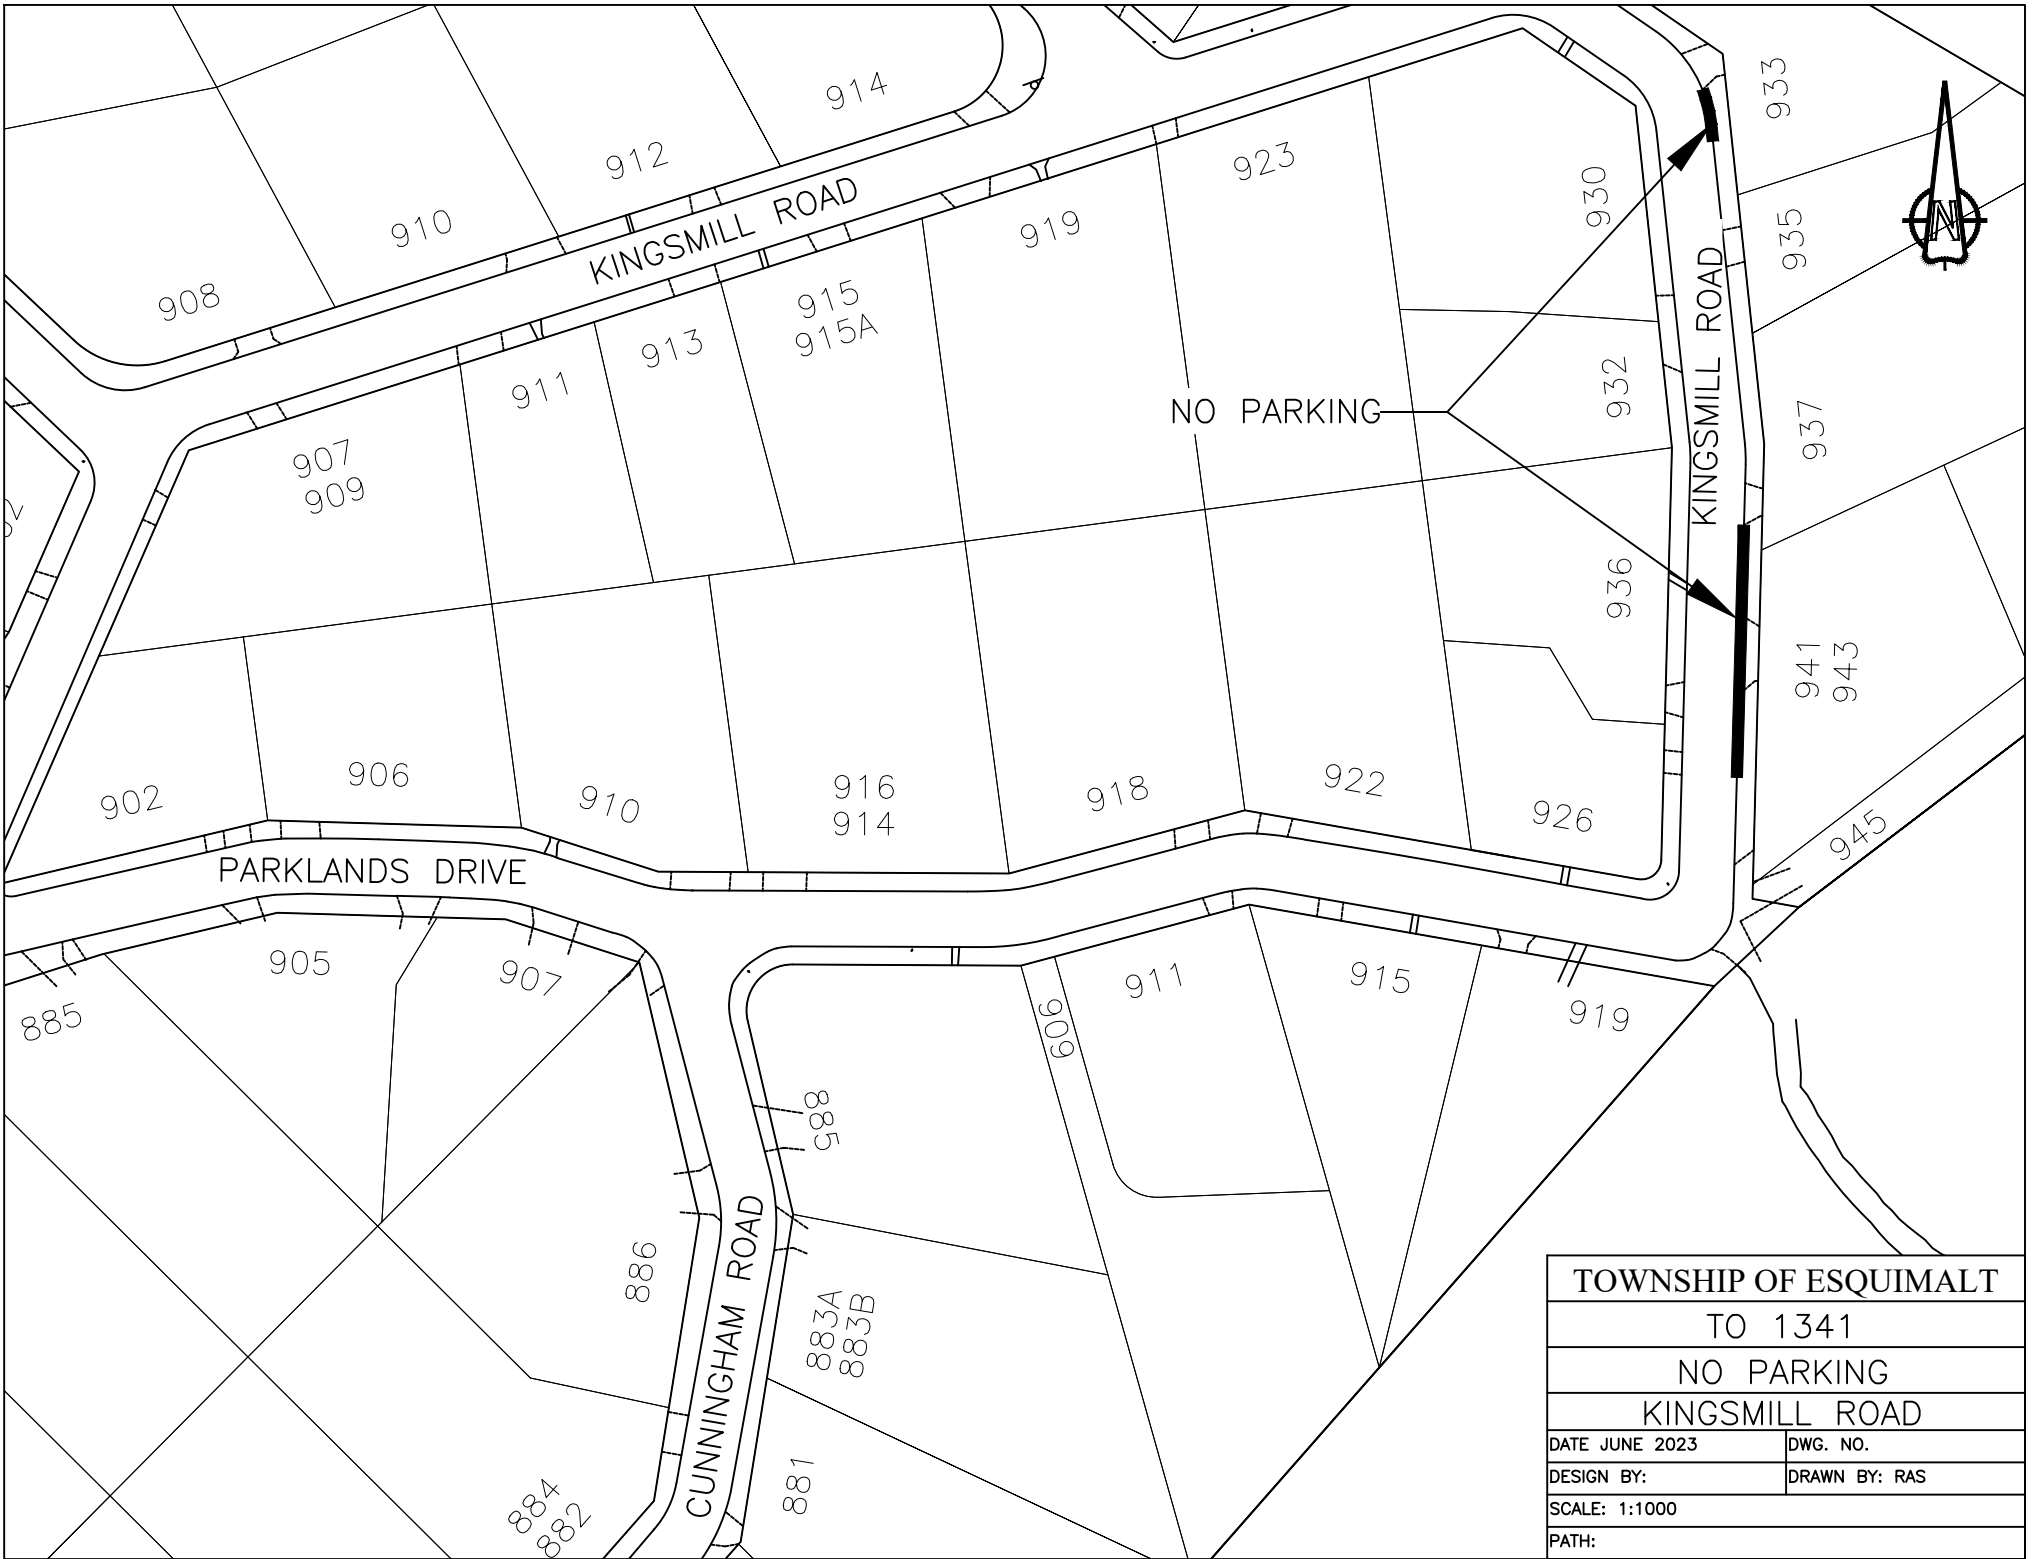

TOWNSHIP OF ESQUIMALT	
TO 1341	
NO PARKING	
KINGSMILL ROAD	
DATE JUNE 2023	DWG. NO.
DESIGN BY:	DRAWN BY: RAS
SCALE: 1:1000	
PATH:	



CORPORATION OF THE TOWNSHIP OF ESQUIMALT

STREETS AND TRAFFIC REGULATION BYLAW, 2017, No. 2898

ORDER NO. 1342

WHEREAS I, JOEL CLARY, Director of Engineering and Public Works of the Corporation of the Township of Esquimalt, am empowered under the terms and provisions of the *Streets and Traffic Regulation Bylaw, 2017, No. 2898* to make orders in respect of certain matters and things therein mentioned.

NOW THEREFORE in the exercise of the powers given in the said By-law, **I DO HEREBY ORDER THAT:**

“No Parking on the east side of Alexander Road commencing at a point 56m north of the south east intersection of Alexander Road and Kingsmill Road and continuing for 18m”


This Order to be effective and to come into full force and effect from midnight upon the 19th day of June, 2023.

Director of Engineering and Public Works

I, **Deb Hopkins**, Corporate Officer of the Corporation of the Township of Esquimalt, **DO HEREBY CERTIFY:**

1. That the foregoing is a true copy of an Order made by Joel Clary, Director of Engineering and Public Works of the Corporation of the Township of Esquimalt, pursuant to the terms and provisions of the *Streets and Traffic Regulation Bylaw, 2017, No. 2898* of the said Corporation and submitted to the Municipal Council of the Corporation of the Township of Esquimalt on the 19th day of June, 2023.
2. That on the 19th day of June, 2023, the said Municipal Council did, by resolution, approve the said Order, the original of which is on file in my custody in the Municipal Hall of the Corporation of the Township of Esquimalt, pursuant to the terms of the *Streets and Traffic Regulation Bylaw, 2017, No. 2898*.

Corporate Officer

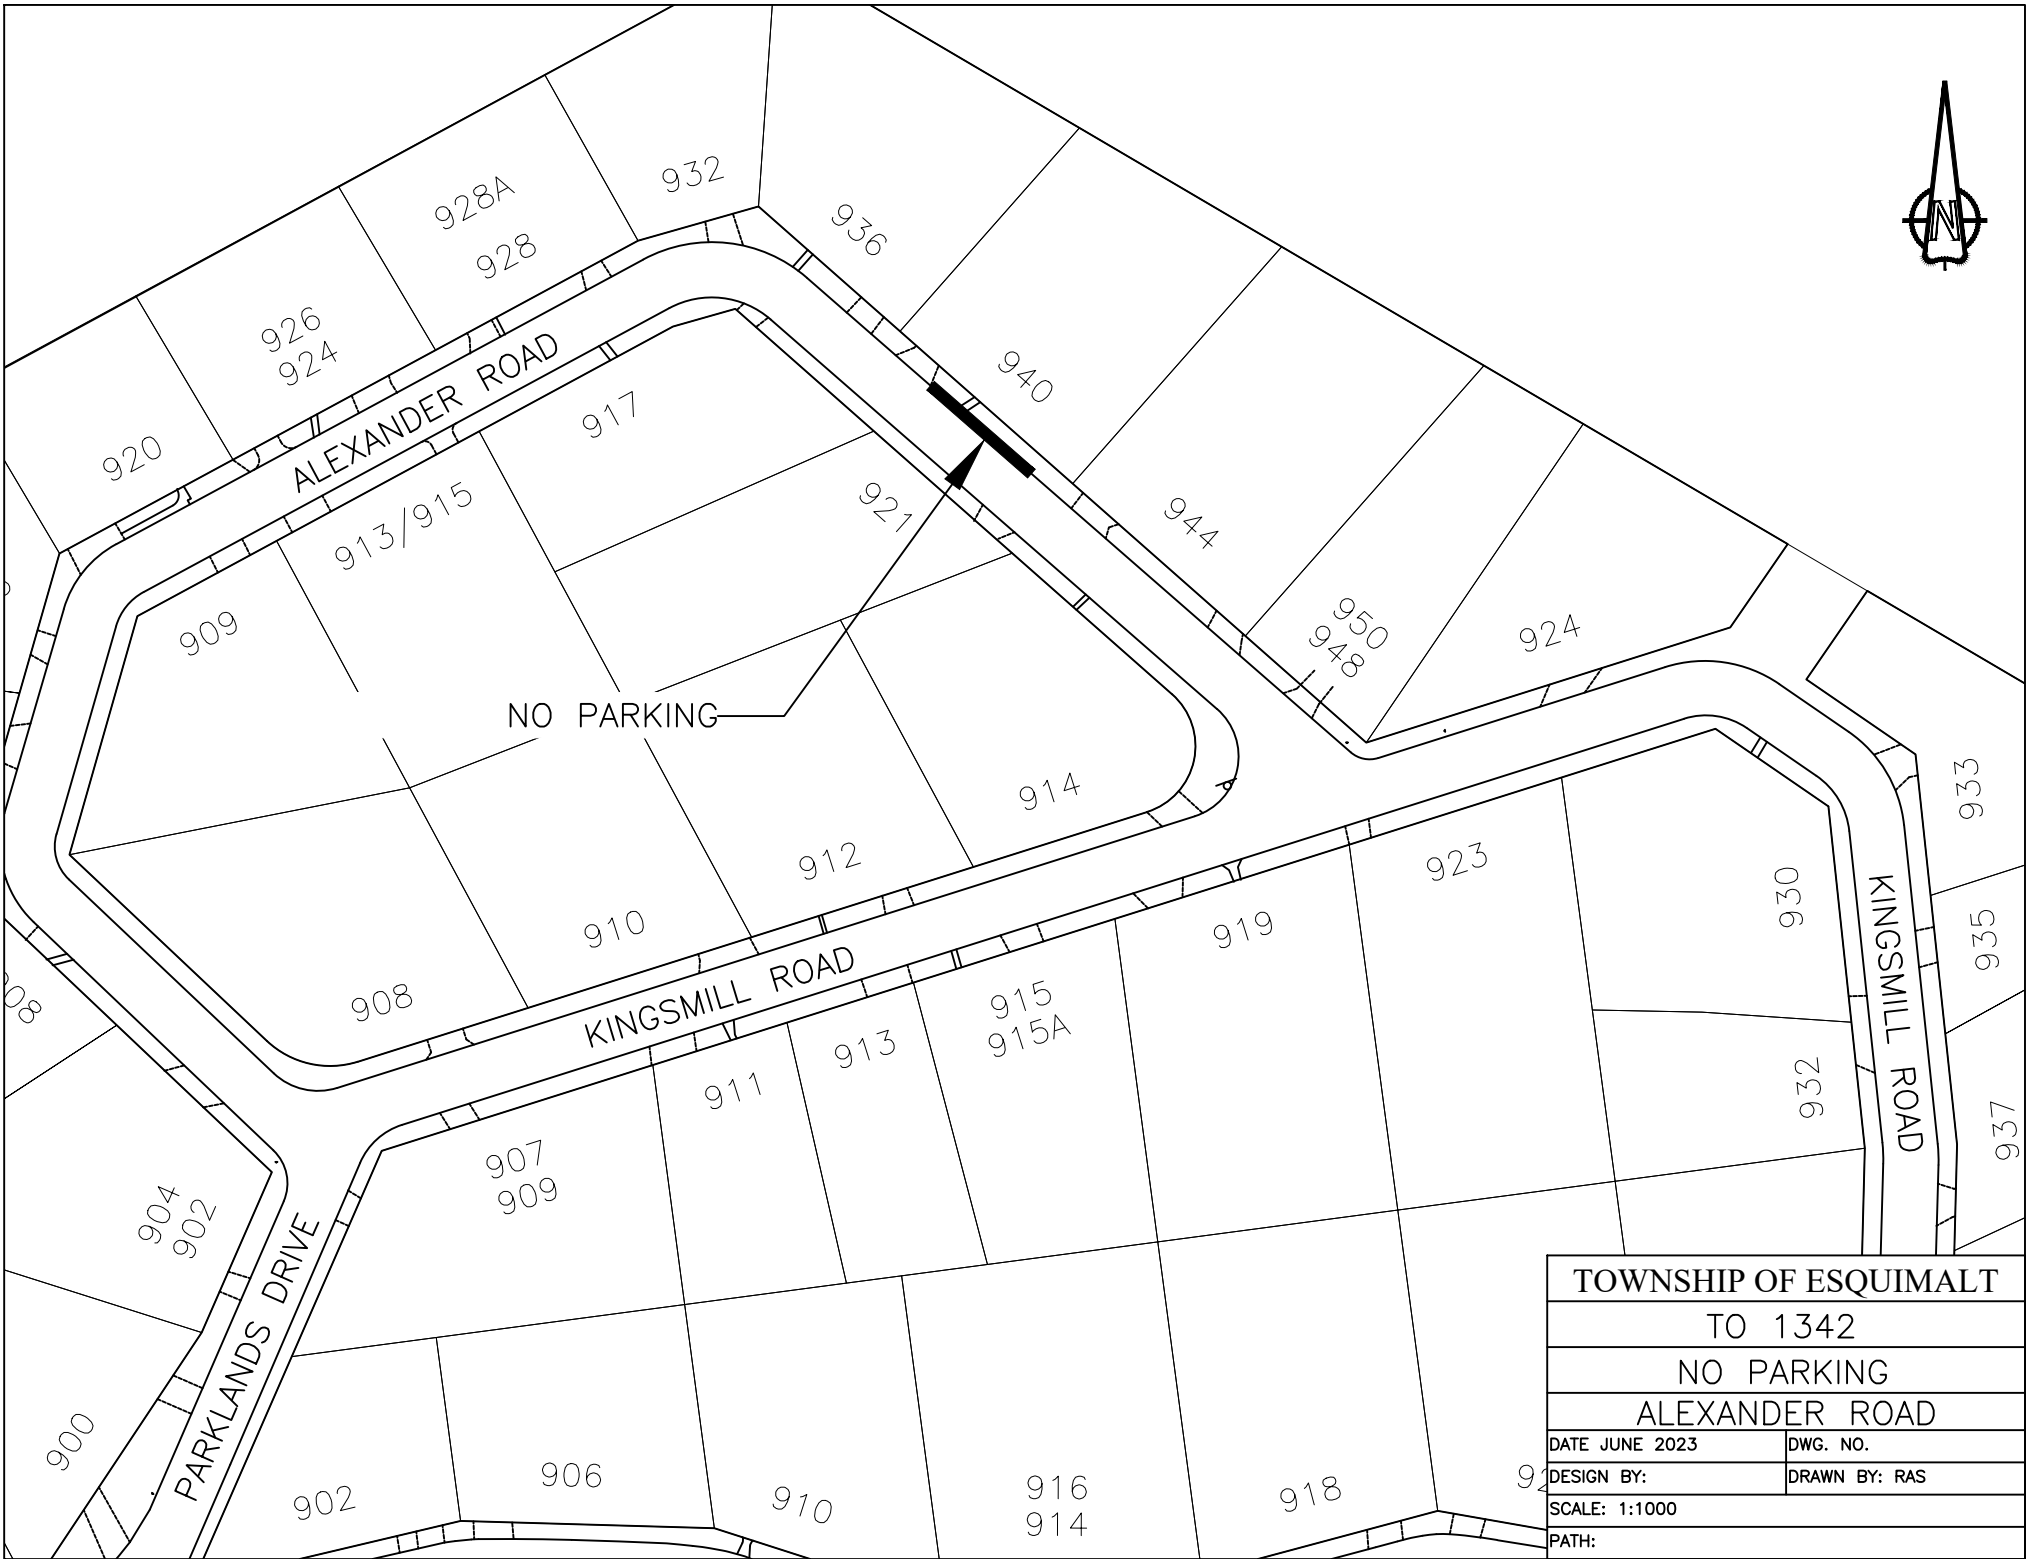

NO PARKING

TOWNSHIP OF ESQUIMALT	
TO 1342	
NO PARKING	
ALEXANDER ROAD	
DATE JUNE 2023	DWG. NO.
DESIGN BY:	DRAWN BY: RAS
SCALE: 1:1000	
PATH:	