



CORPORATION OF THE TOWNSHIP OF ESQUIMALT

STREETS AND TRAFFIC REGULATION BYLAW, 2017, No. 2898

ORDER NO. 1343

WHEREAS I, JOEL CLARY, Director of Engineering and Public Works of the Corporation of the Township of Esquimalt, am empowered under the terms and provisions of the *Streets and Traffic Regulation Bylaw, 2017, No. 2898* to make orders in respect of certain matters and things therein mentioned.

NOW THEREFORE in the exercise of the powers given in the said By-law, **I DO HEREBY ORDER THAT:**

“No Parking” on the west side of Canteen Road commencing at a point 9m north of Esquimalt Road and extending 15m north and commencing at a point 69.5m north of Esquimalt Road and extending 43.15m north; Traffic Order 1325 to be rescinded.


This Order to be effective and to come into full force and effect from midnight upon the 19th day of June, 2023.

Director of Engineering and Public Works

I, **Deb Hopkins**, Corporate Officer of the Corporation of the Township of Esquimalt, **DO HEREBY CERTIFY:**

1. That the foregoing is a true copy of an Order made by Joel Clary, Director of Engineering and Public Works of the Corporation of the Township of Esquimalt, pursuant to the terms and provisions of the *Streets and Traffic Regulation Bylaw, 2017, No. 2898* of the said Corporation and submitted to the Municipal Council of the Corporation of the Township of Esquimalt on the 19th day of June, 2023.
2. That on the 19th day of June, 2023, the said Municipal Council did, by resolution, approve the said Order, the original of which is on file in my custody in the Municipal Hall of the Corporation of the Township of Esquimalt, pursuant to the terms of the *Streets and Traffic Regulation Bylaw, 2017, No. 2898*.

Corporate Officer

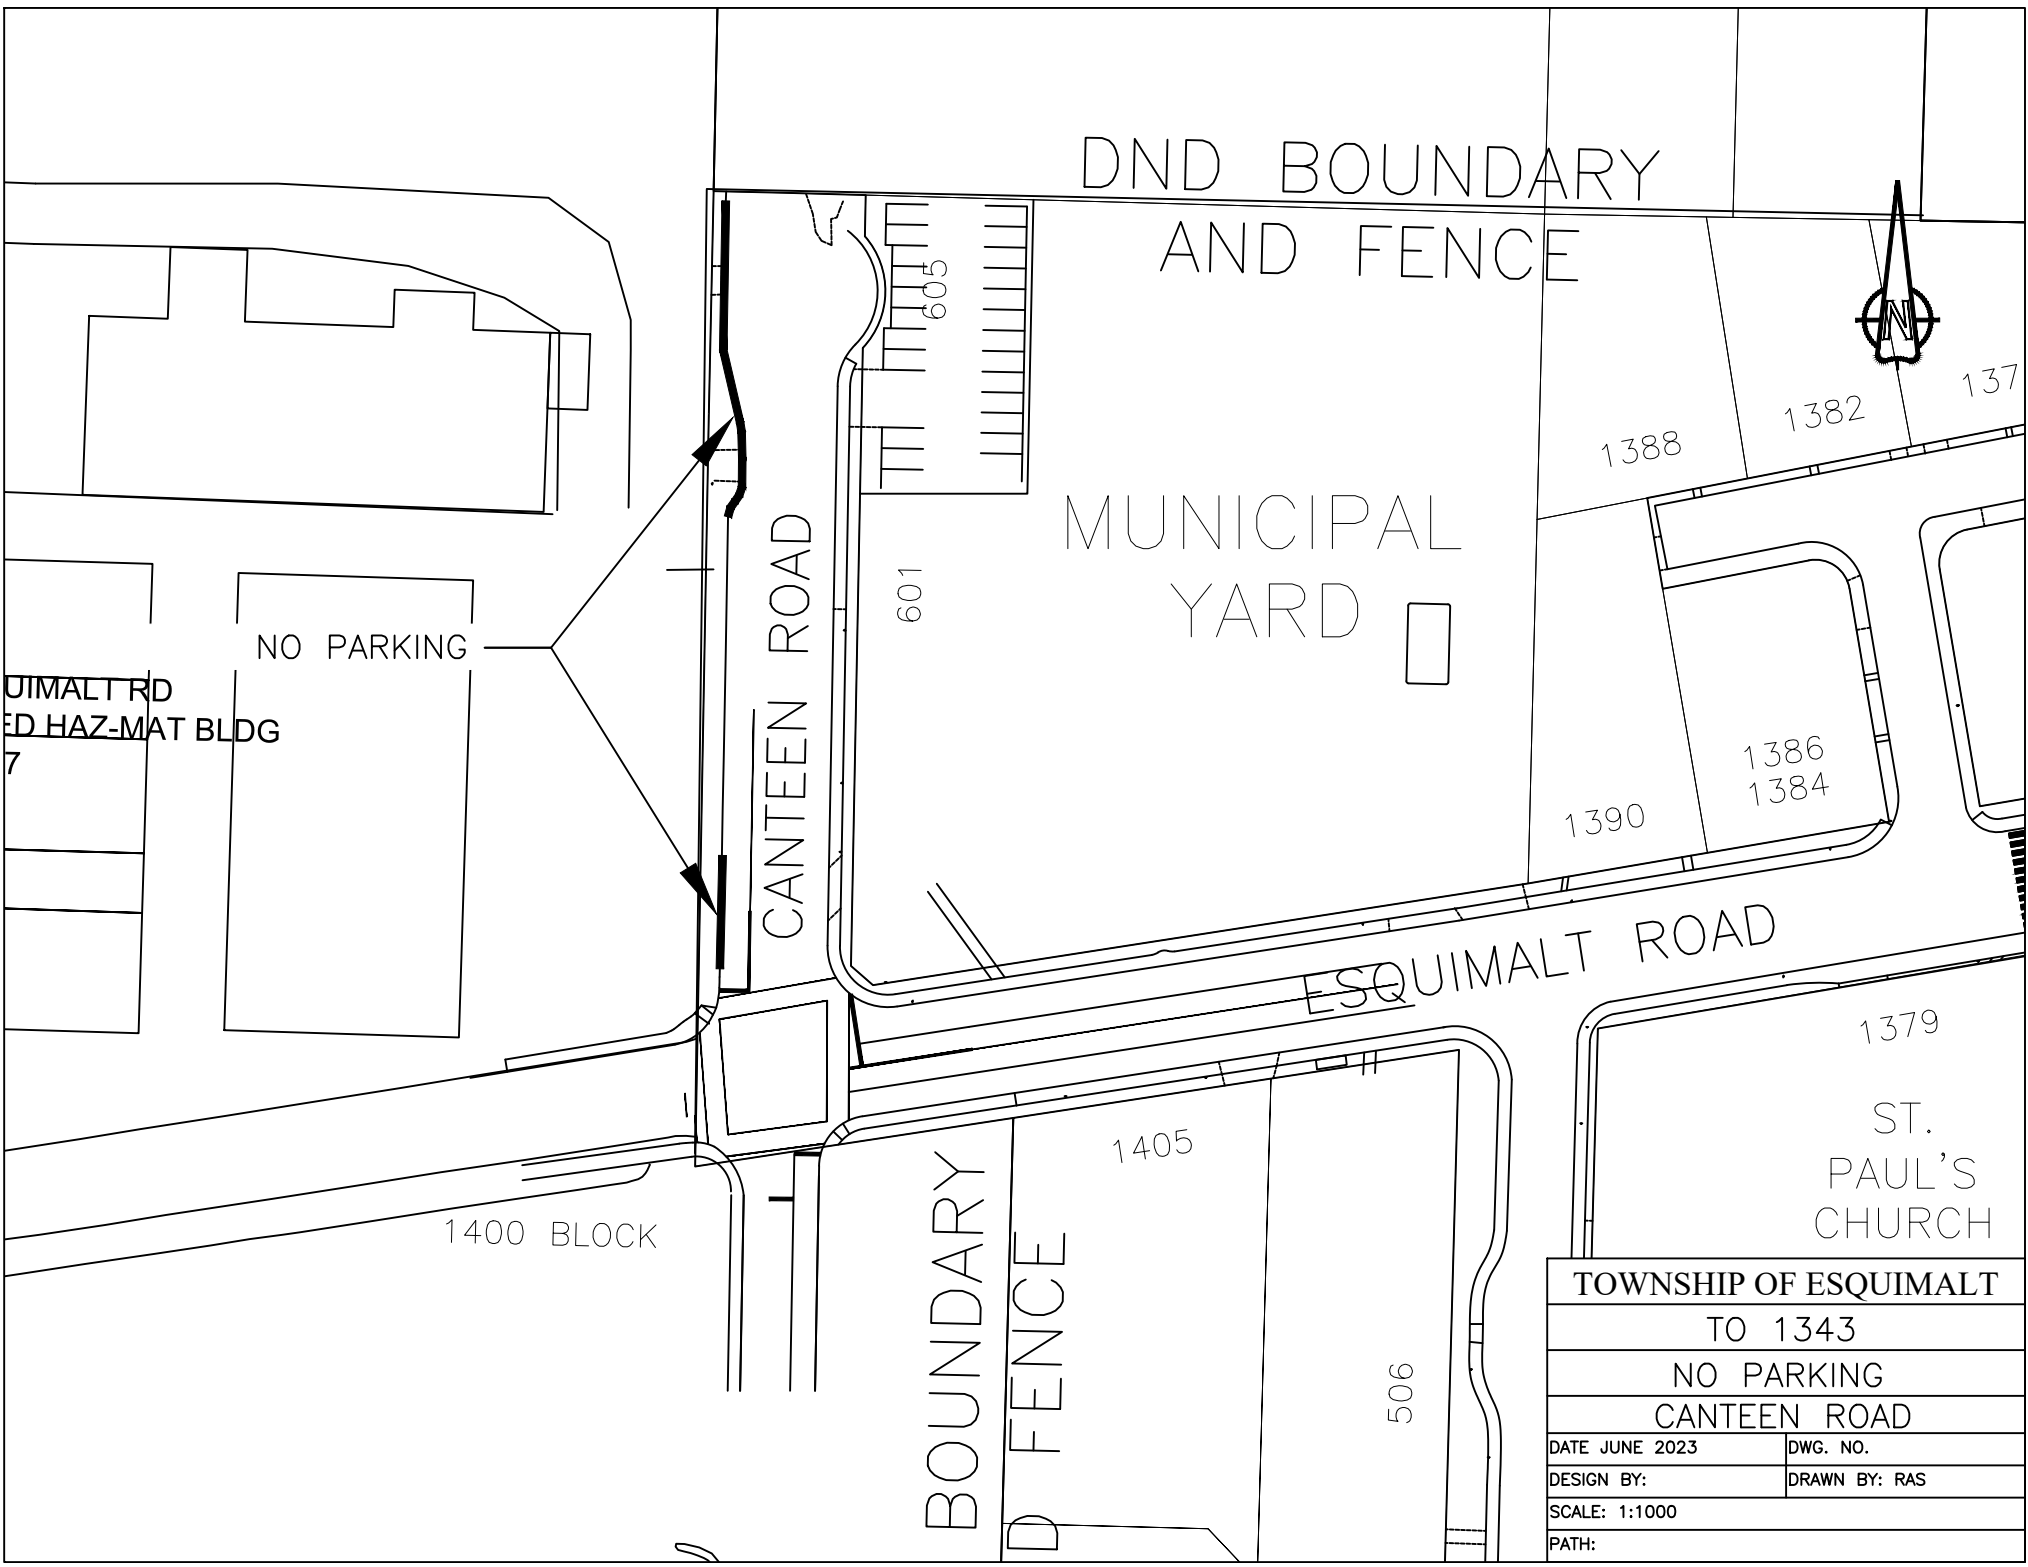

NO PARKING

ESQUIMALT RD
 HAZ-MAT BLDG

DND BOUNDARY
 AND FENCE

MUNICIPAL
 YARD

CANTEEN ROAD

ESQUIMALT ROAD

BOUNDARY
 FENCE

ST.
 PAUL'S
 CHURCH

TOWNSHIP OF ESQUIMALT	
TO 1343	
NO PARKING	
CANTEEN ROAD	
DATE JUNE 2023	DWG. NO.
DESIGN BY:	DRAWN BY: RAS
SCALE: 1:1000	
PATH:	