

**CORPORATION OF THE TOWNSHIP OF ESQUIMALT**  
**STREETS AND TRAFFIC REGULATION BYLAW, 2017, No. 2898**

**ORDER NO. 1273**

**WHEREAS I, JEFFREY W. MILLER**, Director of Engineering and Public Works of the Corporation of the Township of Esquimalt, am empowered under the terms and provisions of the *Streets and Traffic Regulation Bylaw, 2017, No. 2898* to make orders in respect of certain matters and things therein mentioned.

**NOW THEREFORE** in the exercise of the powers given in the said By-law, **I DO HEREBY ORDER THAT:**

That "Stop" sign and road markings be installed on Rockcrest Place at the intersection of Rockcrest Avenue.

This Order to be effective and to come into full force and effect from midnight upon the 27<sup>th</sup> day of November A.D. 2017.

---


Director of Engineering and Public Works

I, **Anja Nurvo**, Corporate Officer of the Corporation of the Township of Esquimalt, **DO HEREBY CERTIFY:**

1. That the foregoing is a true copy of an Order made by Jeffrey W. Miller, Director of Engineering and Public Works of the Corporation of the Township of Esquimalt, pursuant to the terms and provisions of the *Streets and Traffic Regulation Bylaw, 2017, No. 2898* of the said Corporation and submitted to the Municipal Council of the Corporation of the Township of Esquimalt on the 27<sup>th</sup> day of November A.D. 2017.
2. That on the 27<sup>th</sup> day of November A.D. 2017, the said Municipal Council did, by resolution, approve the said Order, the original of which is on file in my custody in the Municipal Hall of the Corporation of the Township of Esquimalt, pursuant to the terms of the *Streets and Traffic Regulation Bylaw, 2017, No. 2898*.

---

Corporate Officer

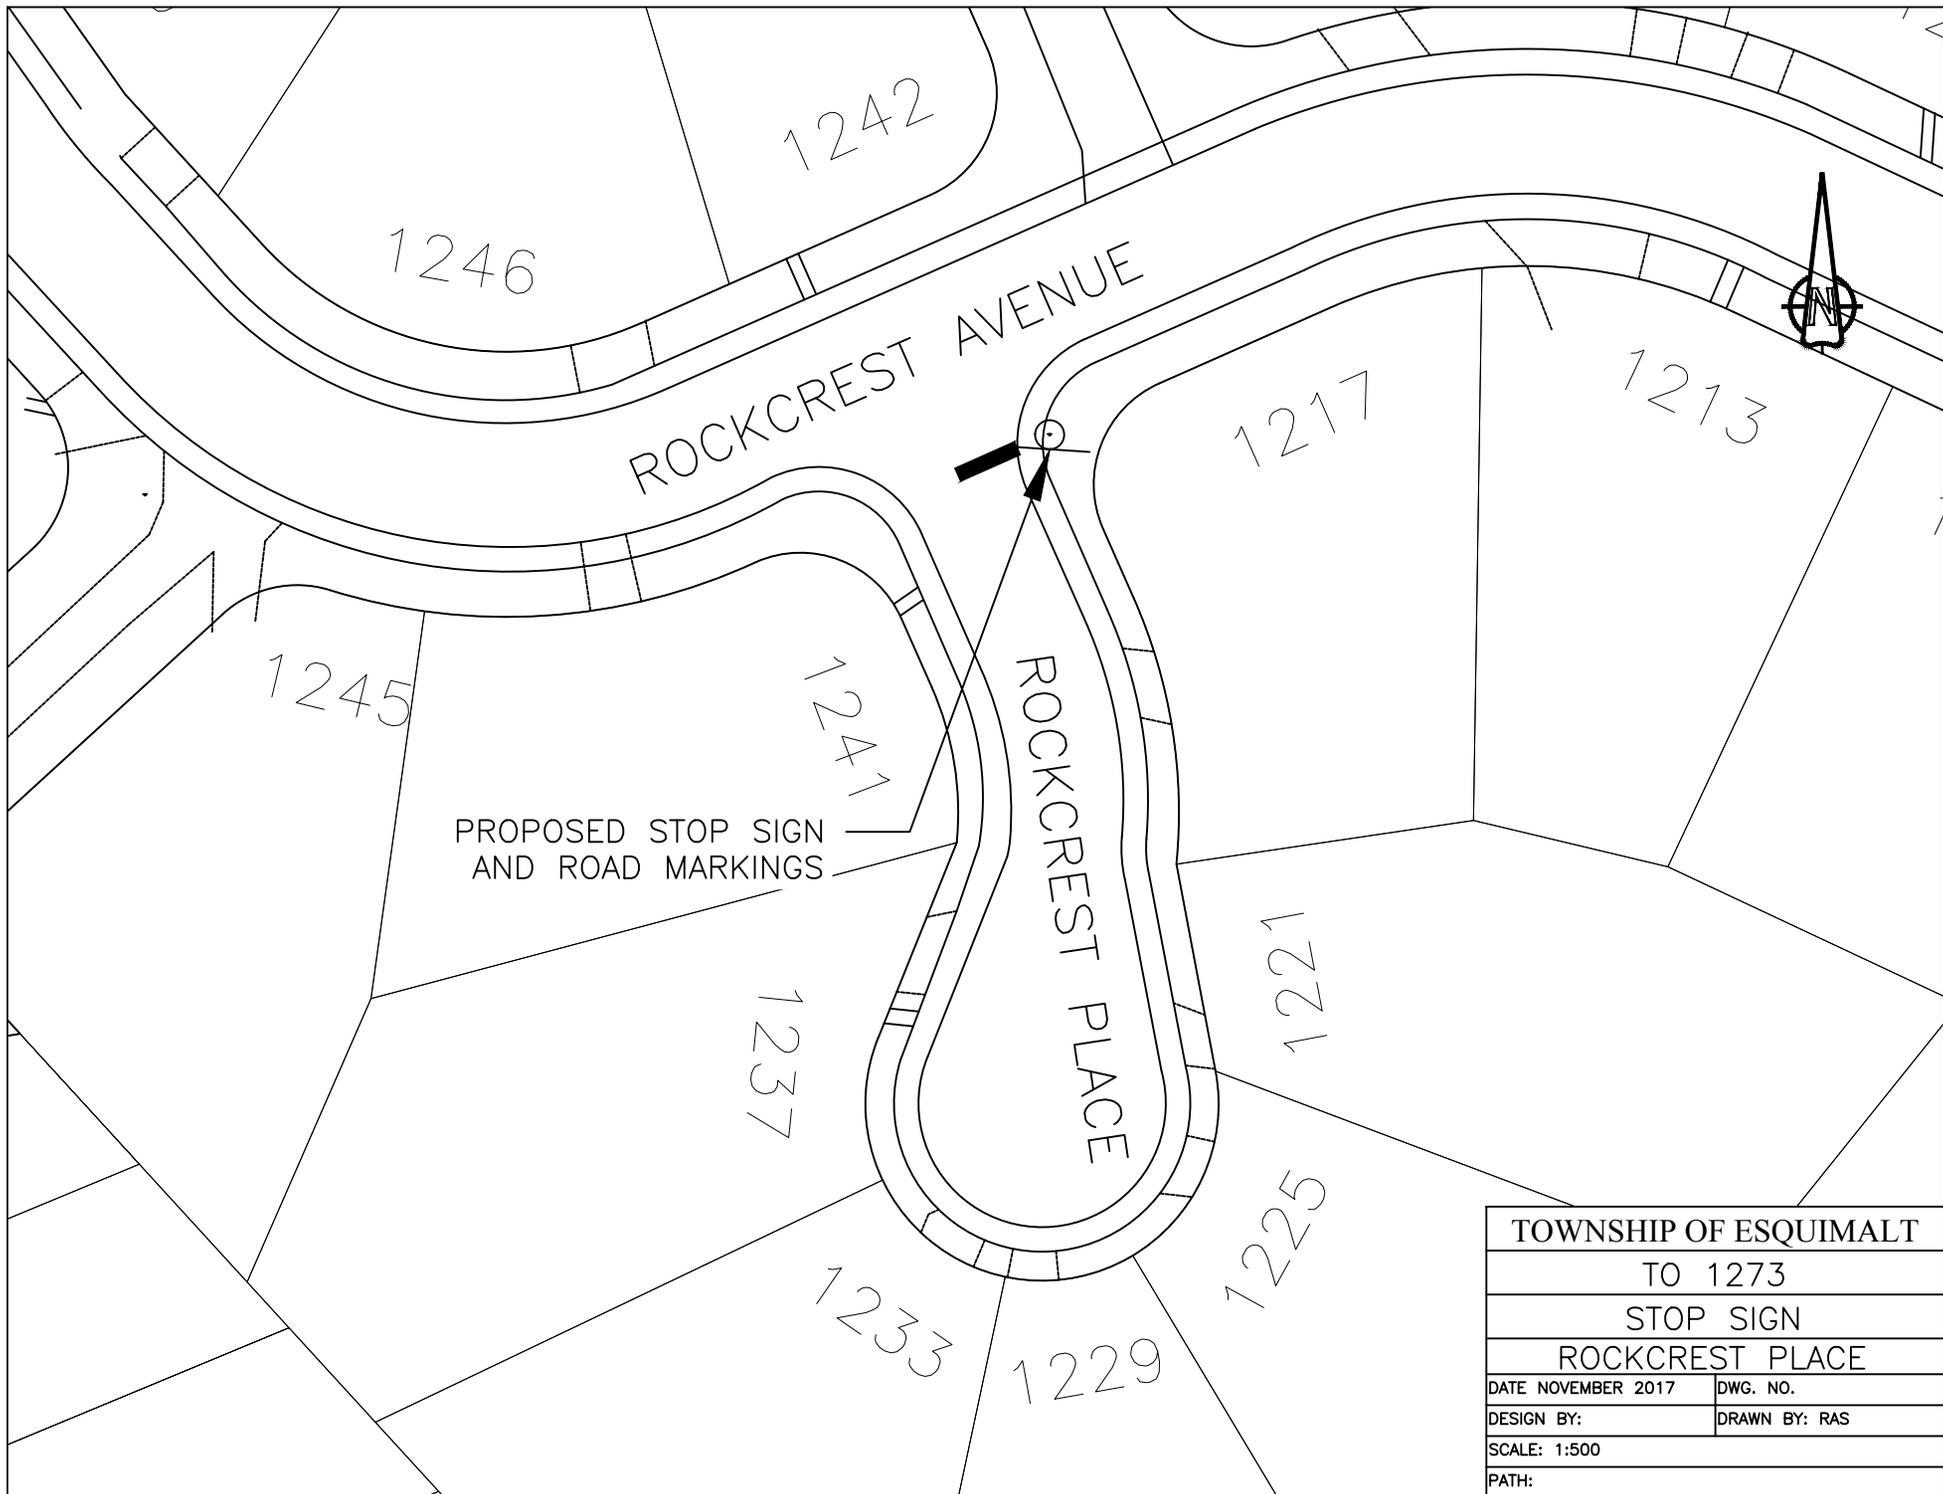

1246

1242

ROCKCREST AVENUE



1217

1213

1245

1241

PROPOSED STOP SIGN  
AND ROAD MARKINGS

ROCKCREST PLACE

1237

1221

1233

1229

1225

TOWNSHIP OF ESQUIMALT

TO 1273

STOP SIGN

ROCKCREST PLACE

DATE NOVEMBER 2017

DWG. NO.

DESIGN BY:

DRAWN BY: RAS

SCALE: 1:500

PATH: