

**CORPORATION OF THE TOWNSHIP OF ESQUIMALT**  
**STREETS AND TRAFFIC REGULATION BYLAW, 2017, No. 2898**

**ORDER NO. 1287**

**WHEREAS I, JEFFREY W. MILLER**, Director of Engineering and Public Works of the Corporation of the Township of Esquimalt, am empowered under the terms and provisions of the *Streets and Traffic Regulation Bylaw, 2017, No. 2898* to make orders in respect of certain matters and things therein mentioned.

**NOW THEREFORE** in the exercise of the powers given in the said By-law, **I DO HEREBY ORDER THAT:**

Existing "Yield" sign on Beatty Street at Grafton Street be replaced with a "Stop" sign and road markings at the same locations.

Traffic Order 511 is hereby repealed.

This Order to be effective and to come into full force and effect from midnight upon the 26<sup>th</sup> day of February A.D. 2017.

---


Director of Engineering and Public Works

I, **Anja Nurvo**, Corporate Officer of the Corporation of the Township of Esquimalt, **DO HEREBY CERTIFY:**

1. That the foregoing is a true copy of an Order made by Jeffrey W. Miller, Director of Engineering and Public Works of the Corporation of the Township of Esquimalt, pursuant to the terms and provisions of the *Streets and Traffic Regulation Bylaw, 2017, No. 2898* of the said Corporation and submitted to the Municipal Council of the Corporation of the Township of Esquimalt on the 26<sup>th</sup> day of February A.D. 2017.
2. That on the 26<sup>th</sup> day of February A.D. 2017, the said Municipal Council did, by resolution, approve the said Order, the original of which is on file in my custody in the Municipal Hall of the Corporation of the Township of Esquimalt, pursuant to the terms of the *Streets and Traffic Regulation Bylaw, 2017, No. 2898*.

---

Corporate Officer

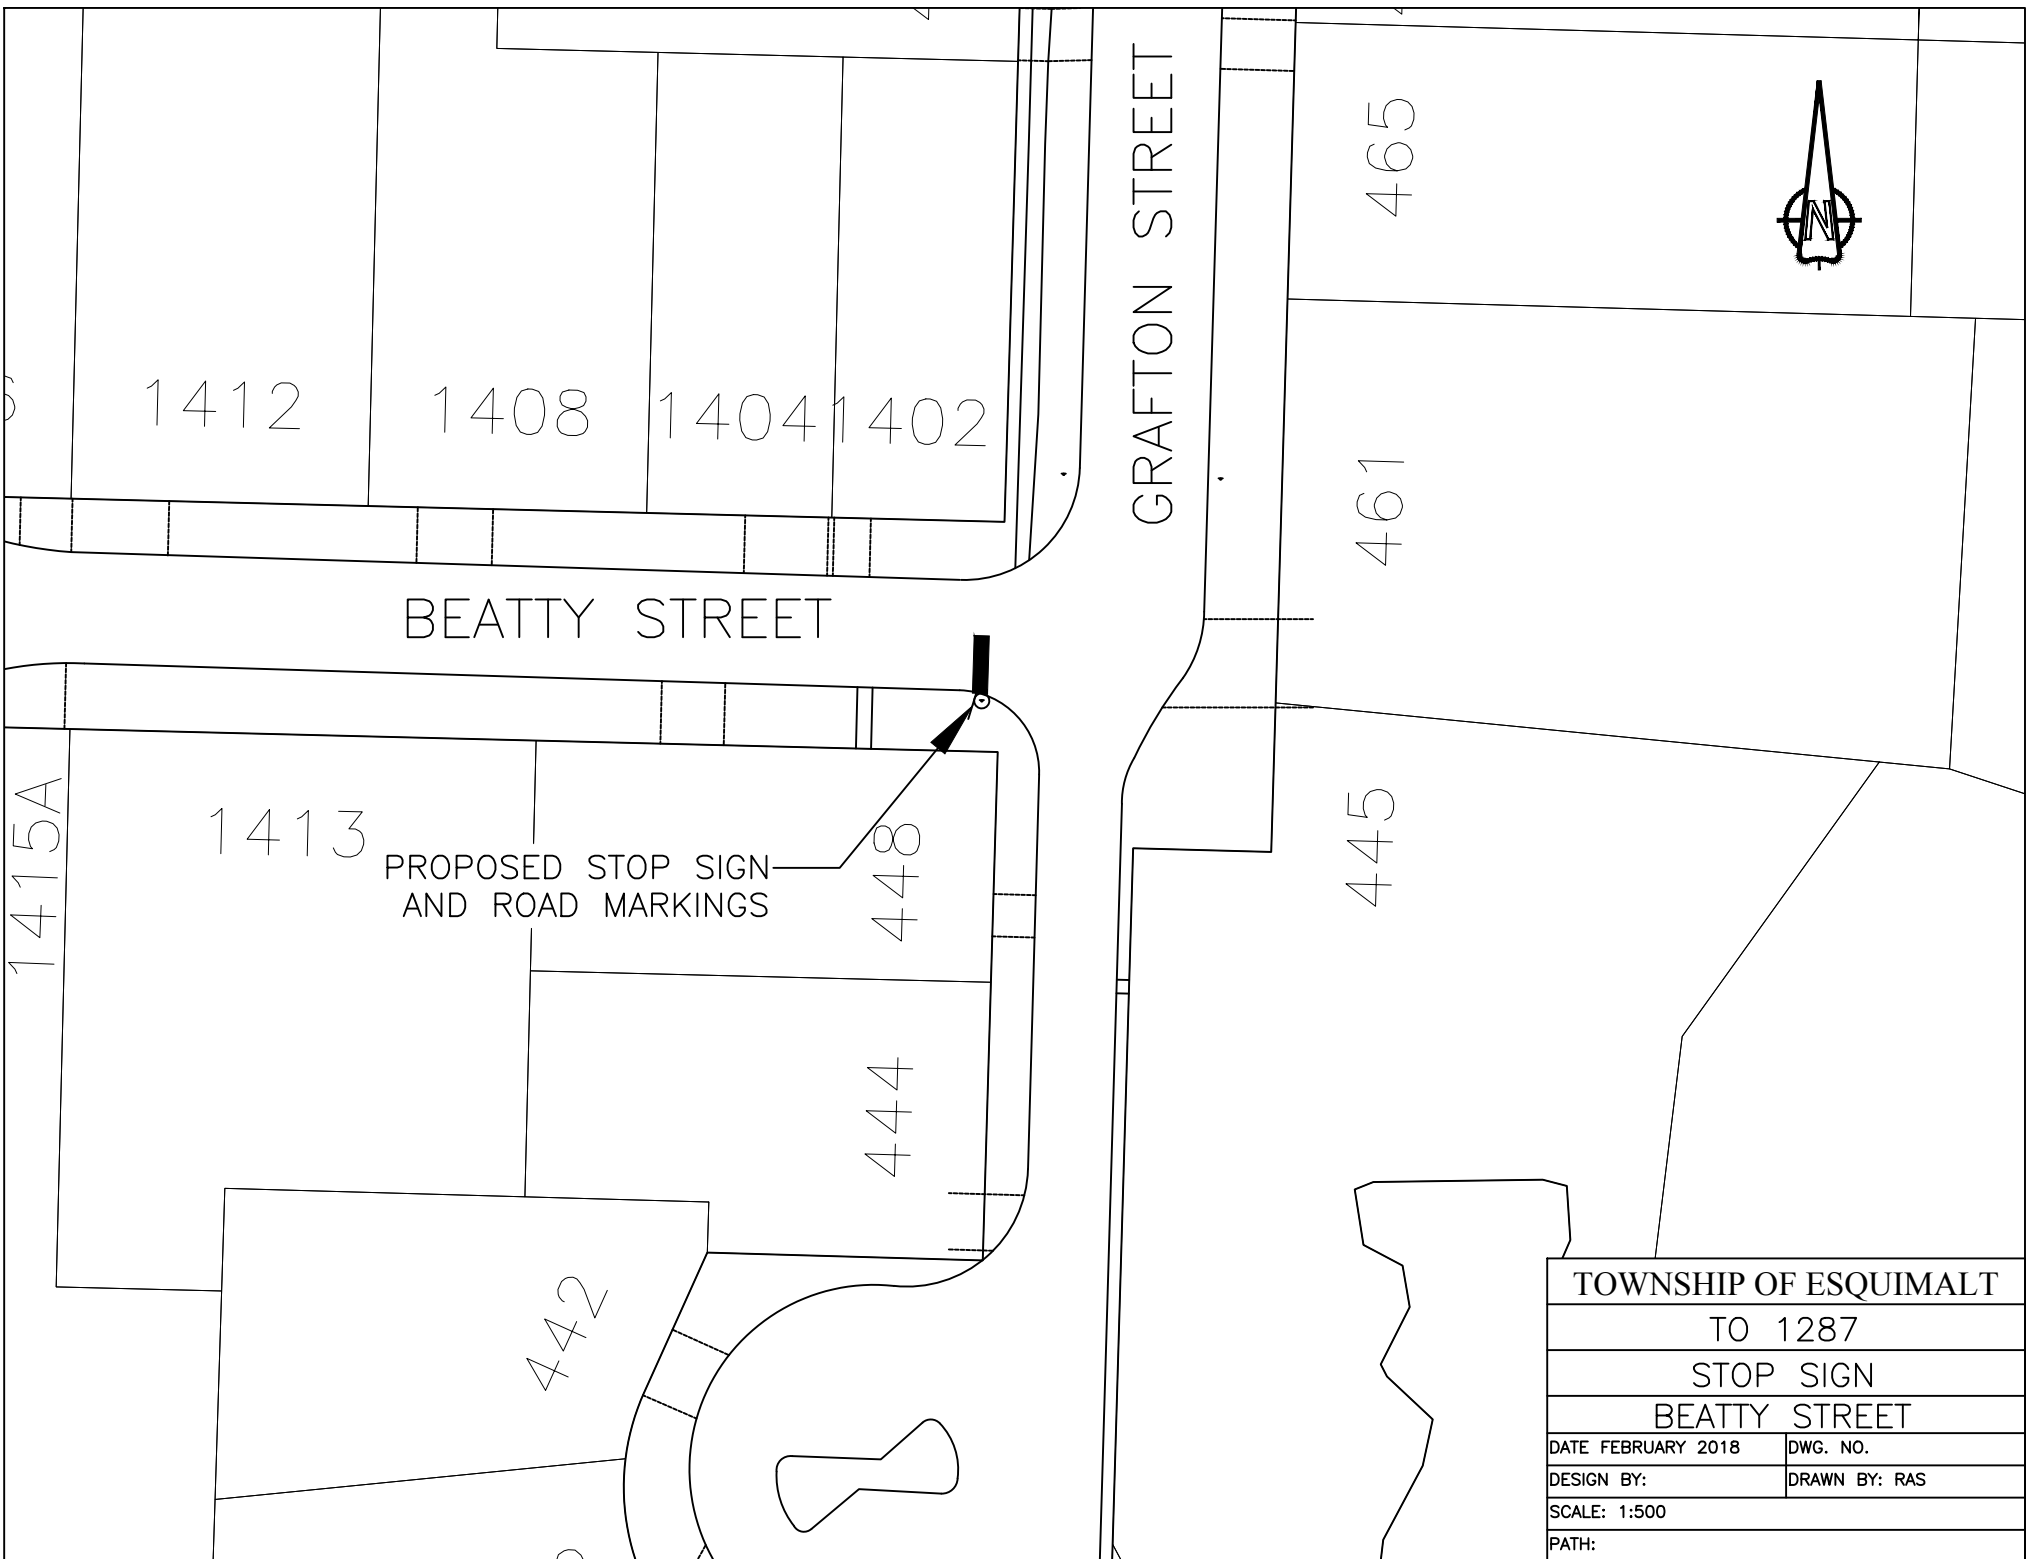

TOWNSHIP OF ESQUIMALT	
TO 1287	
STOP SIGN	
BEATTY STREET	
DATE FEBRUARY 2018	DWG. NO.
DESIGN BY:	DRAWN BY: RAS
SCALE: 1:500	
PATH:	