

CORPORATION OF THE TOWNSHIP OF ESQUIMALT
STREETS AND TRAFFIC REGULATION BY-LAW, 2005, No. 2607

ORDER NO. 1232

WHEREAS I, JEFFREY W. MILLER, Director of Engineering and Public Works of the Corporation of the Township of Esquimalt, am empowered under the terms and provisions of the *Streets and Traffic Regulation By-law, 2005, No. 2607* to make orders in respect of certain matters and things therein mentioned.

NOW THEREFORE in the exercise of the powers given in the said By-law, **I DO HEREBY ORDER THAT:**

“Stop” signs and road markings be installed on Uganda Avenue at the intersection of McNaughton Avenue.


This Order to be effective and to come into full force and effect from midnight upon the 16th day of May A.D. 2016.

Director of Engineering and Public Works

I, **Anja Nurvo**, Corporate Officer of the Corporation of the Township of Esquimalt, **DO HEREBY CERTIFY:**

1. That the foregoing is a true copy of an Order made by Jeffrey W. Miller, Director of Engineering and Public Works of the Corporation of the Township of Esquimalt, pursuant to the terms and provisions of the *Streets and Traffic Regulation By-law, 2005, No. 2607* of the said Corporation and submitted to the Municipal Council of the Corporation of the Township of Esquimalt on the 16th day of May A.D. 2016.
2. That on the 16th day of May A.D. 2016, the said Municipal Council did, by resolution, approve the said Order, the original of which is on file in my custody in the Municipal Hall of the Corporation of the Township of Esquimalt, pursuant to the terms of the *Streets and Traffic Regulation By-law, 2005, No. 2607*.

Corporate Officer

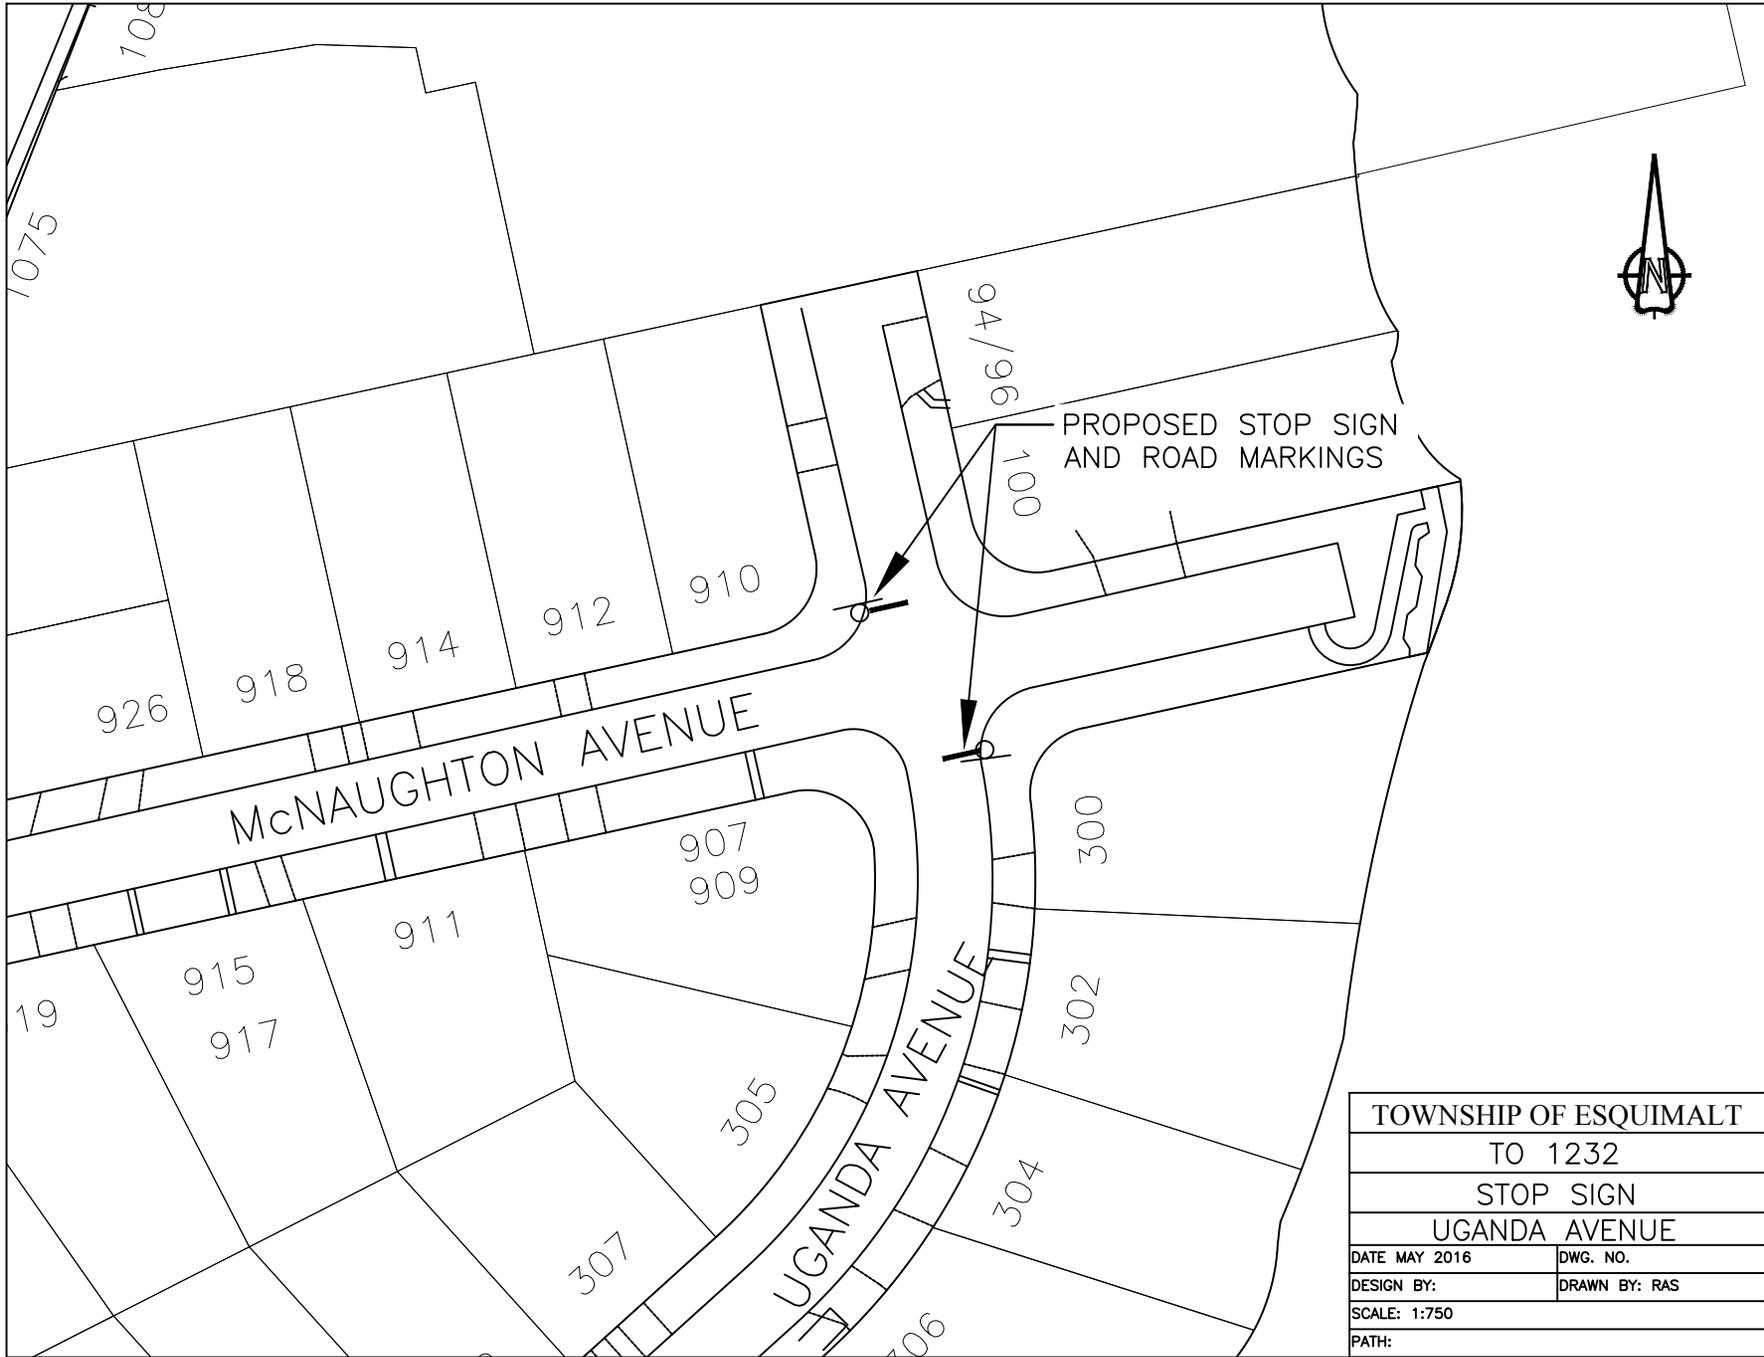

PROPOSED STOP SIGN
AND ROAD MARKINGS

McNAUGHTON AVENUE

UGANDA AVENUE

TOWNSHIP OF ESQUIMALT	
TO 1232	
STOP SIGN	
UGANDA AVENUE	
DATE MAY 2016	DWG. NO.
DESIGN BY:	DRAWN BY: RAS
SCALE: 1:750	
PATH:	