


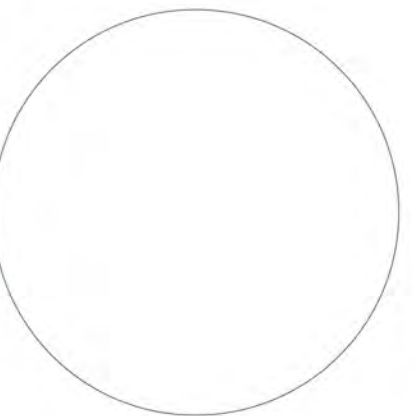
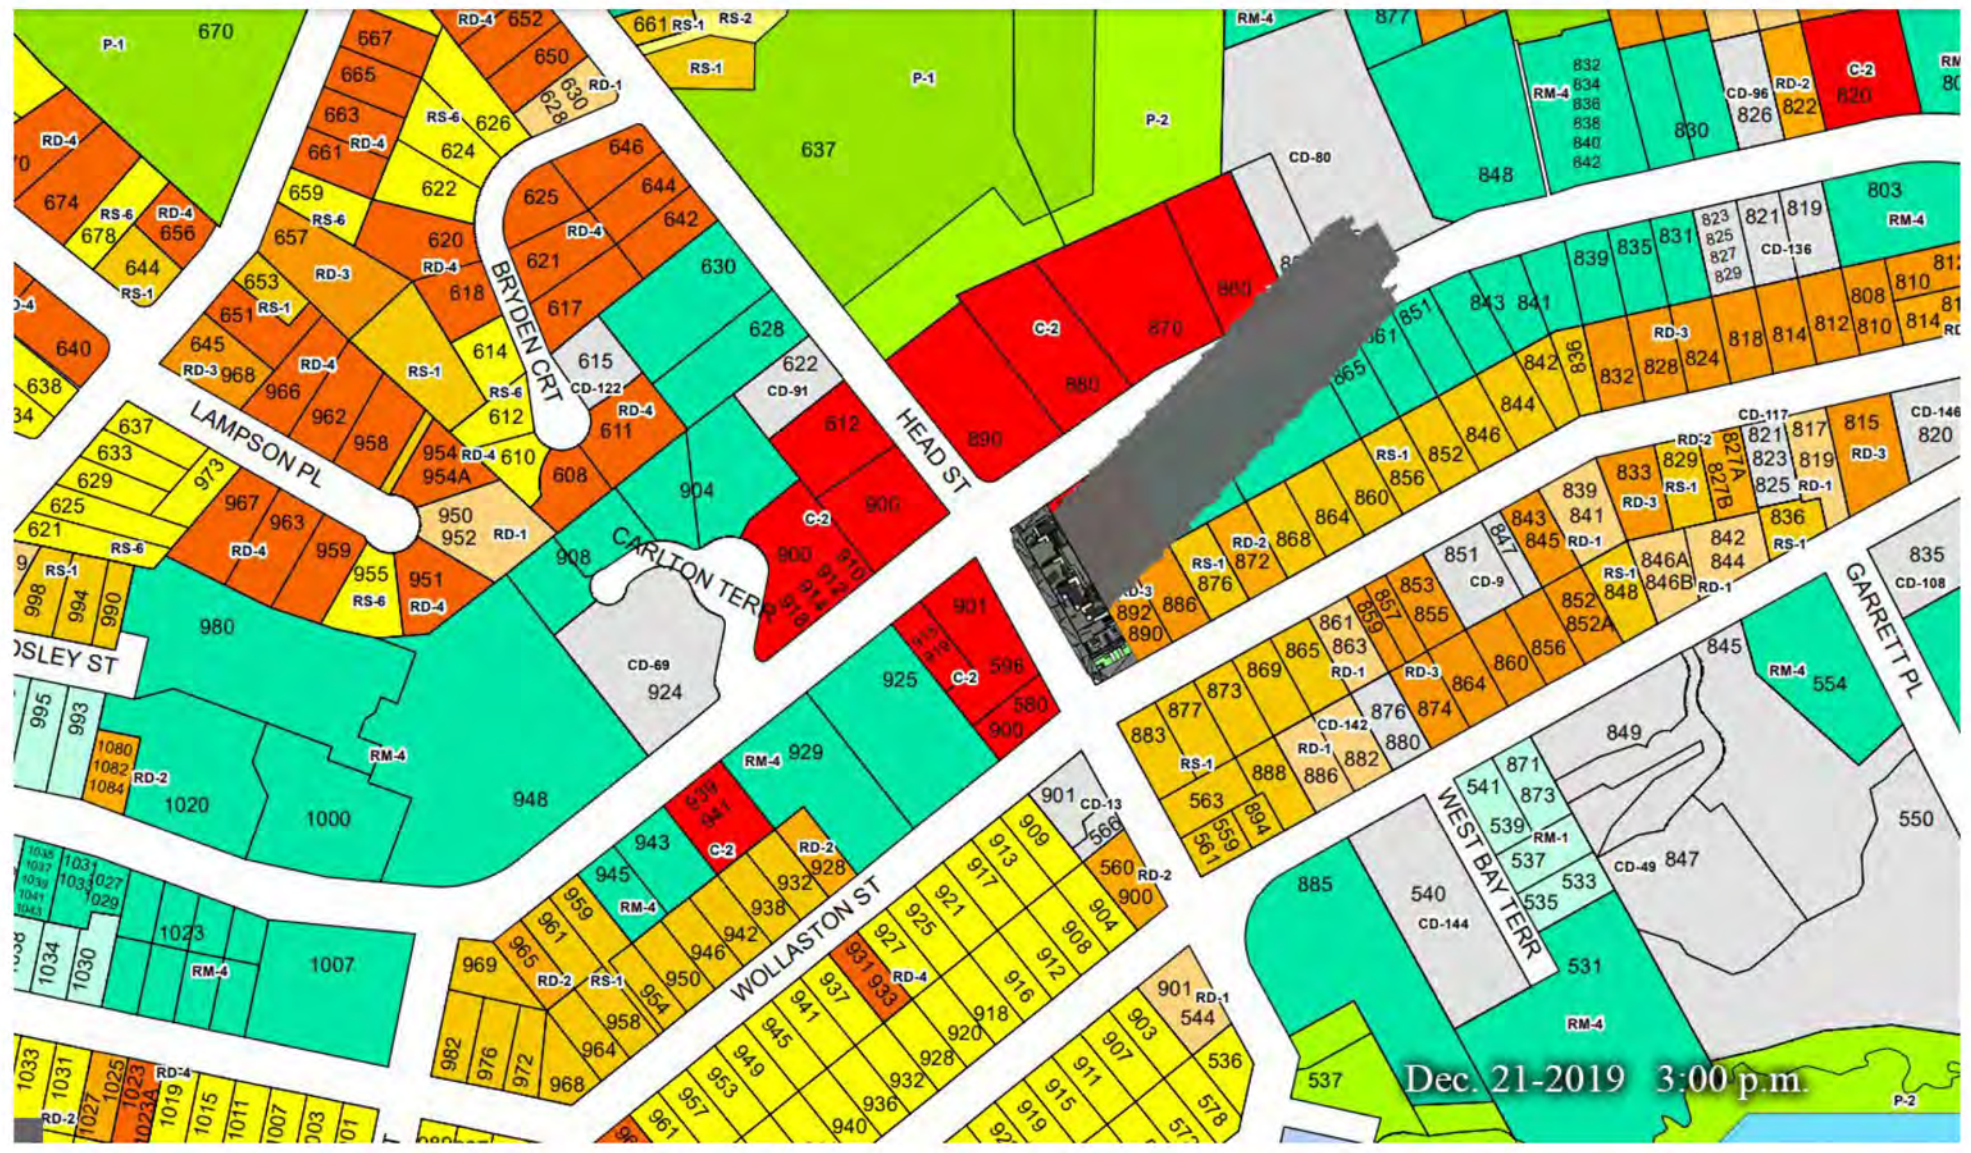
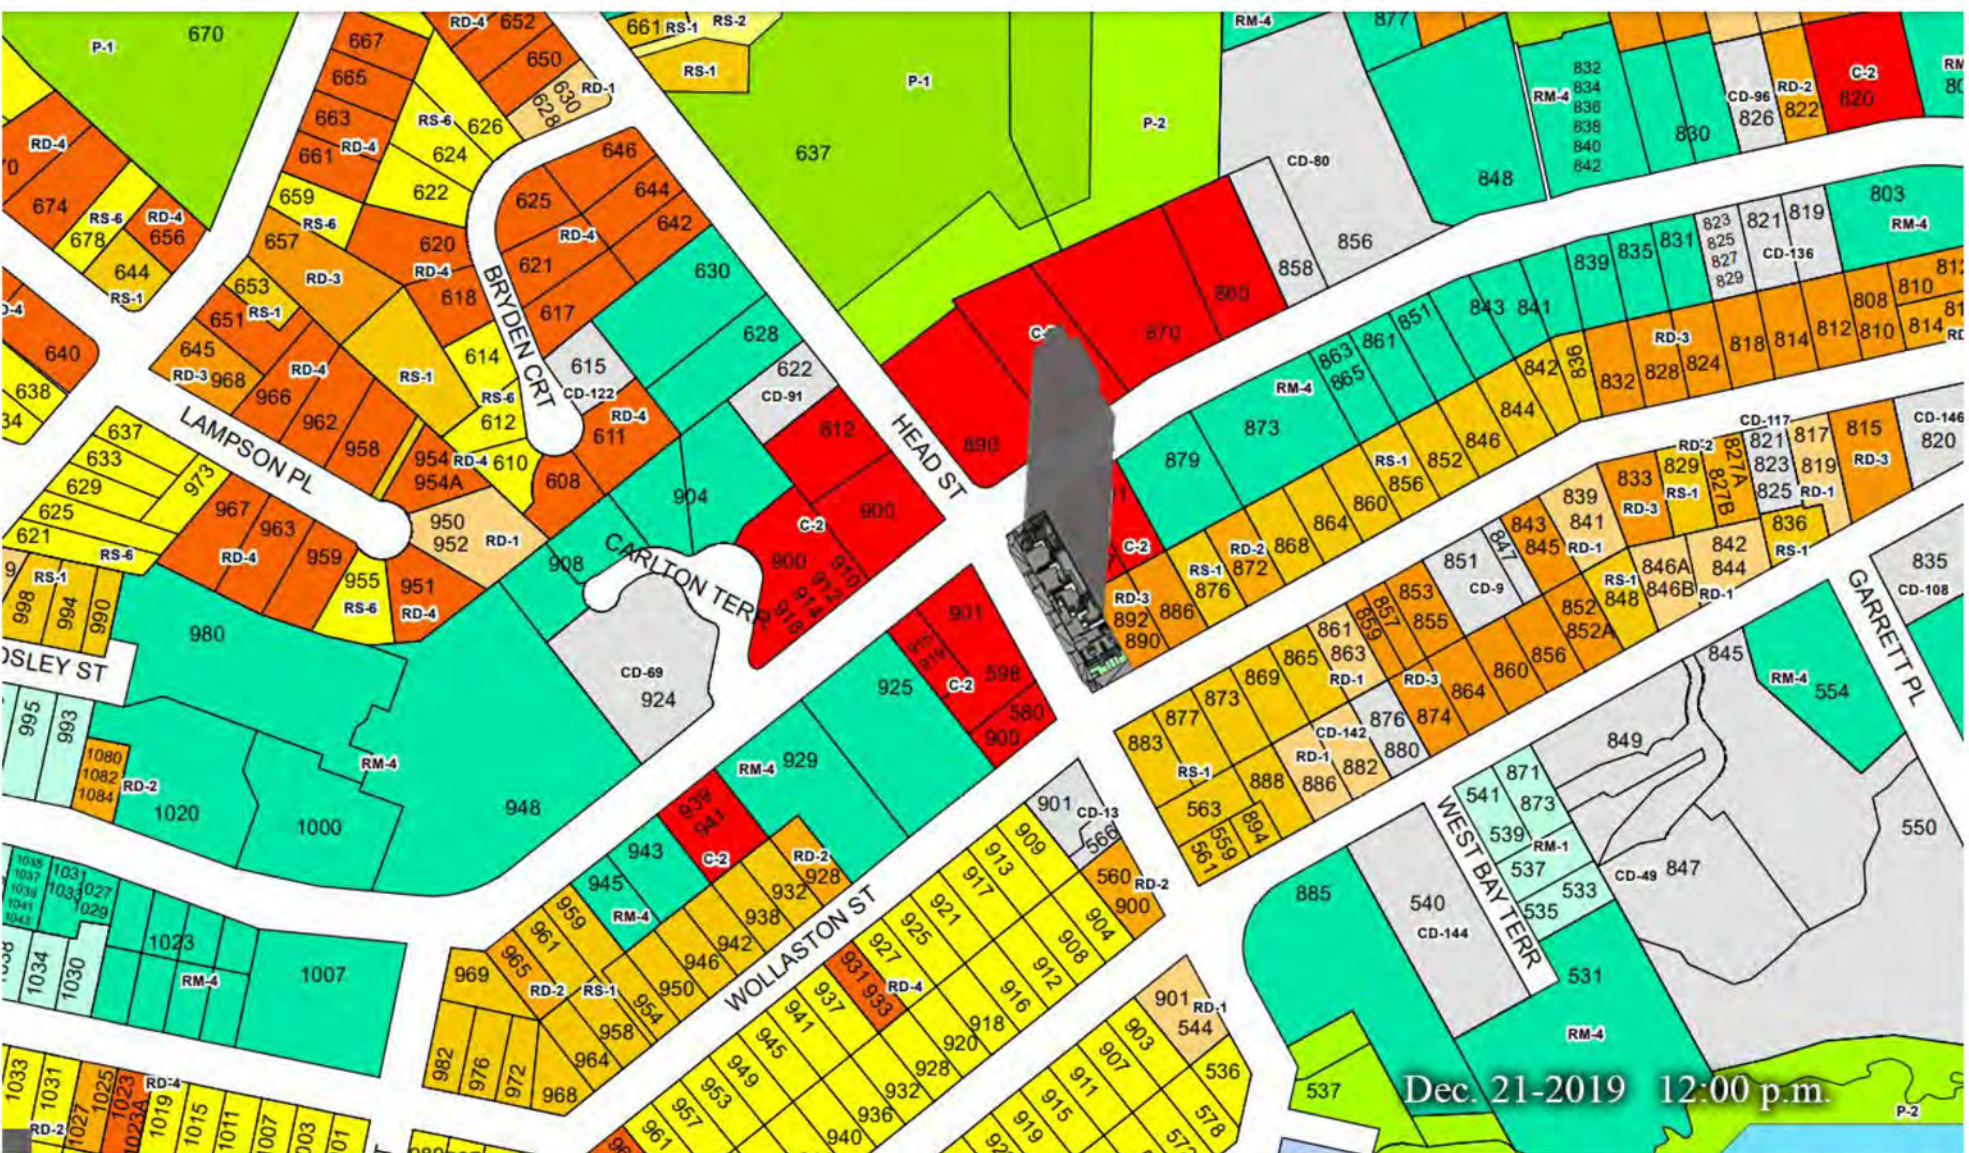
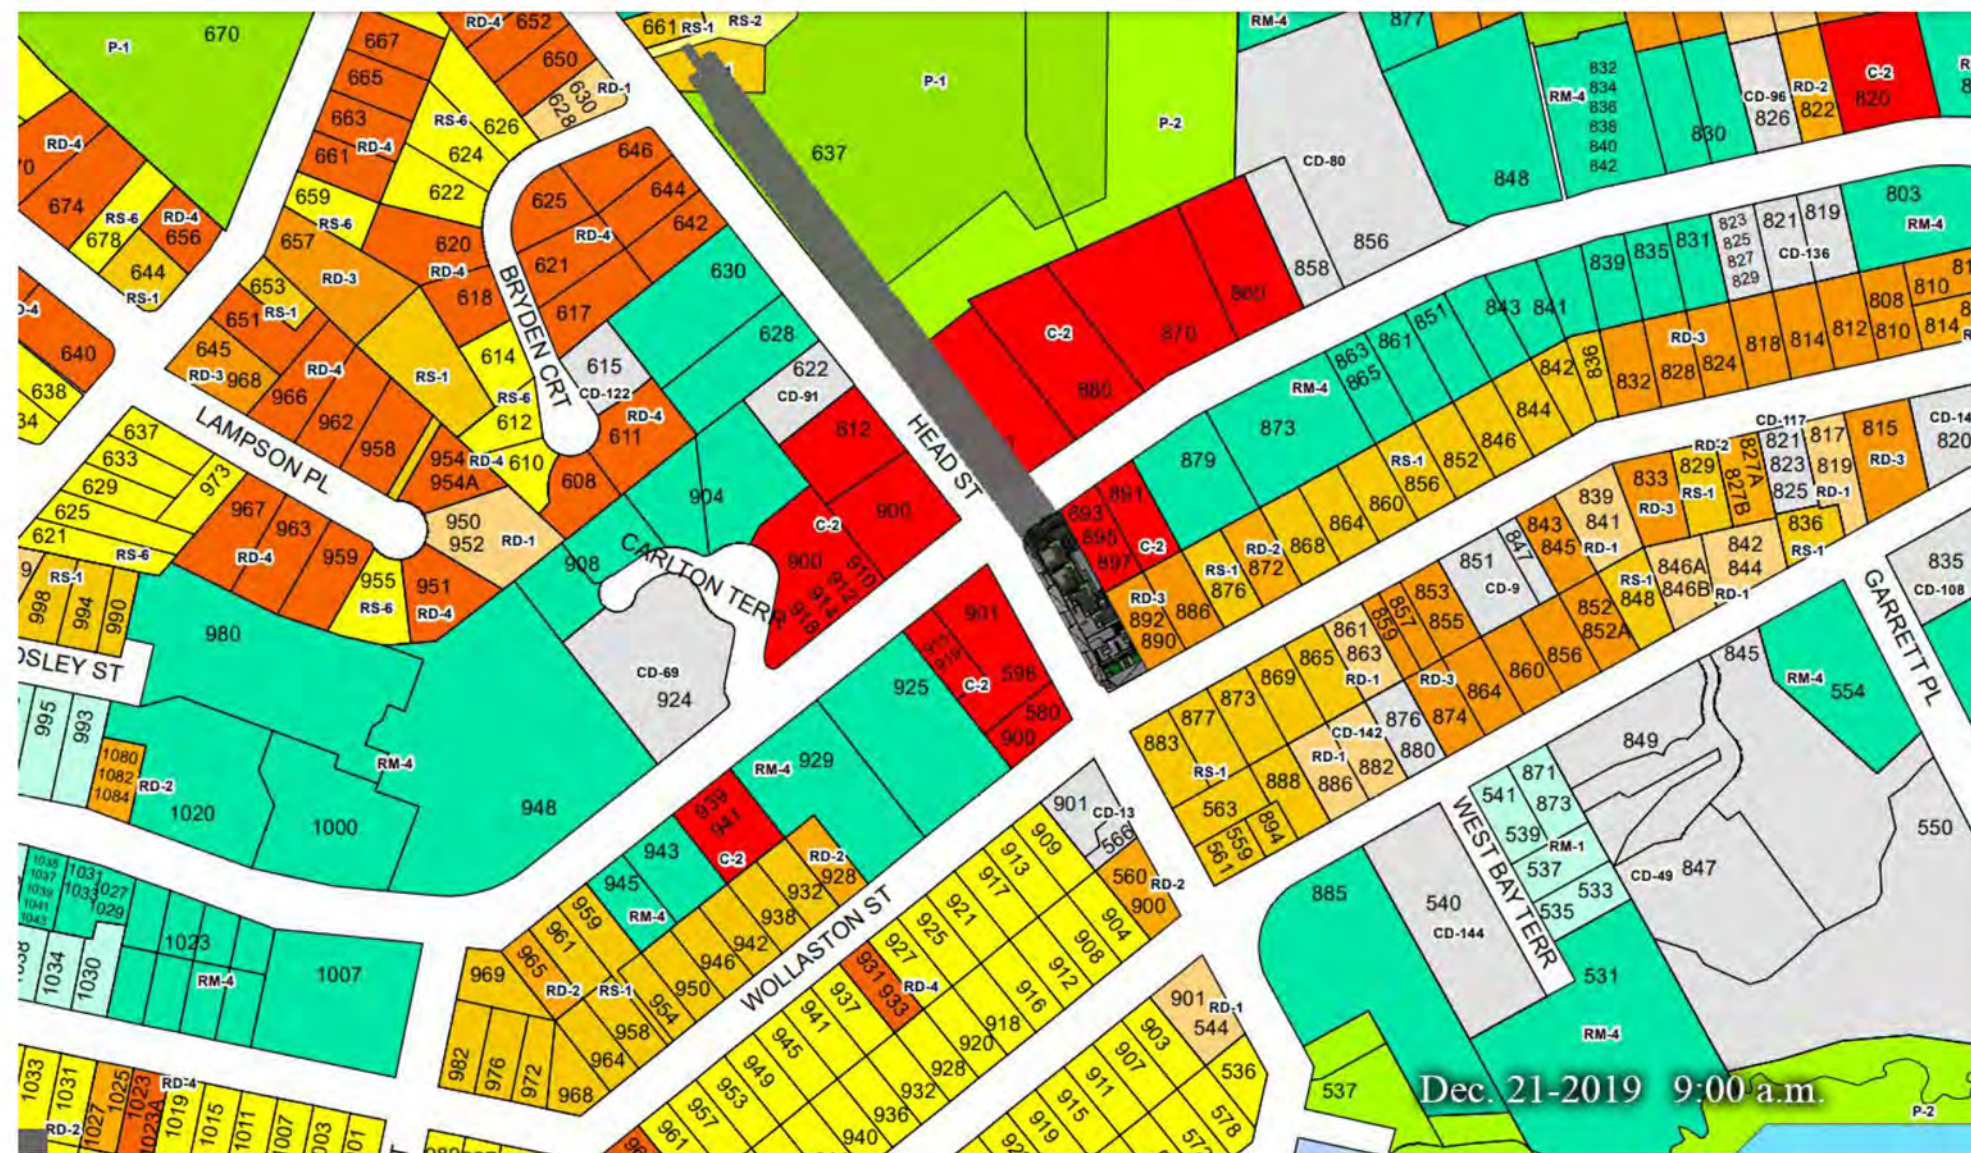
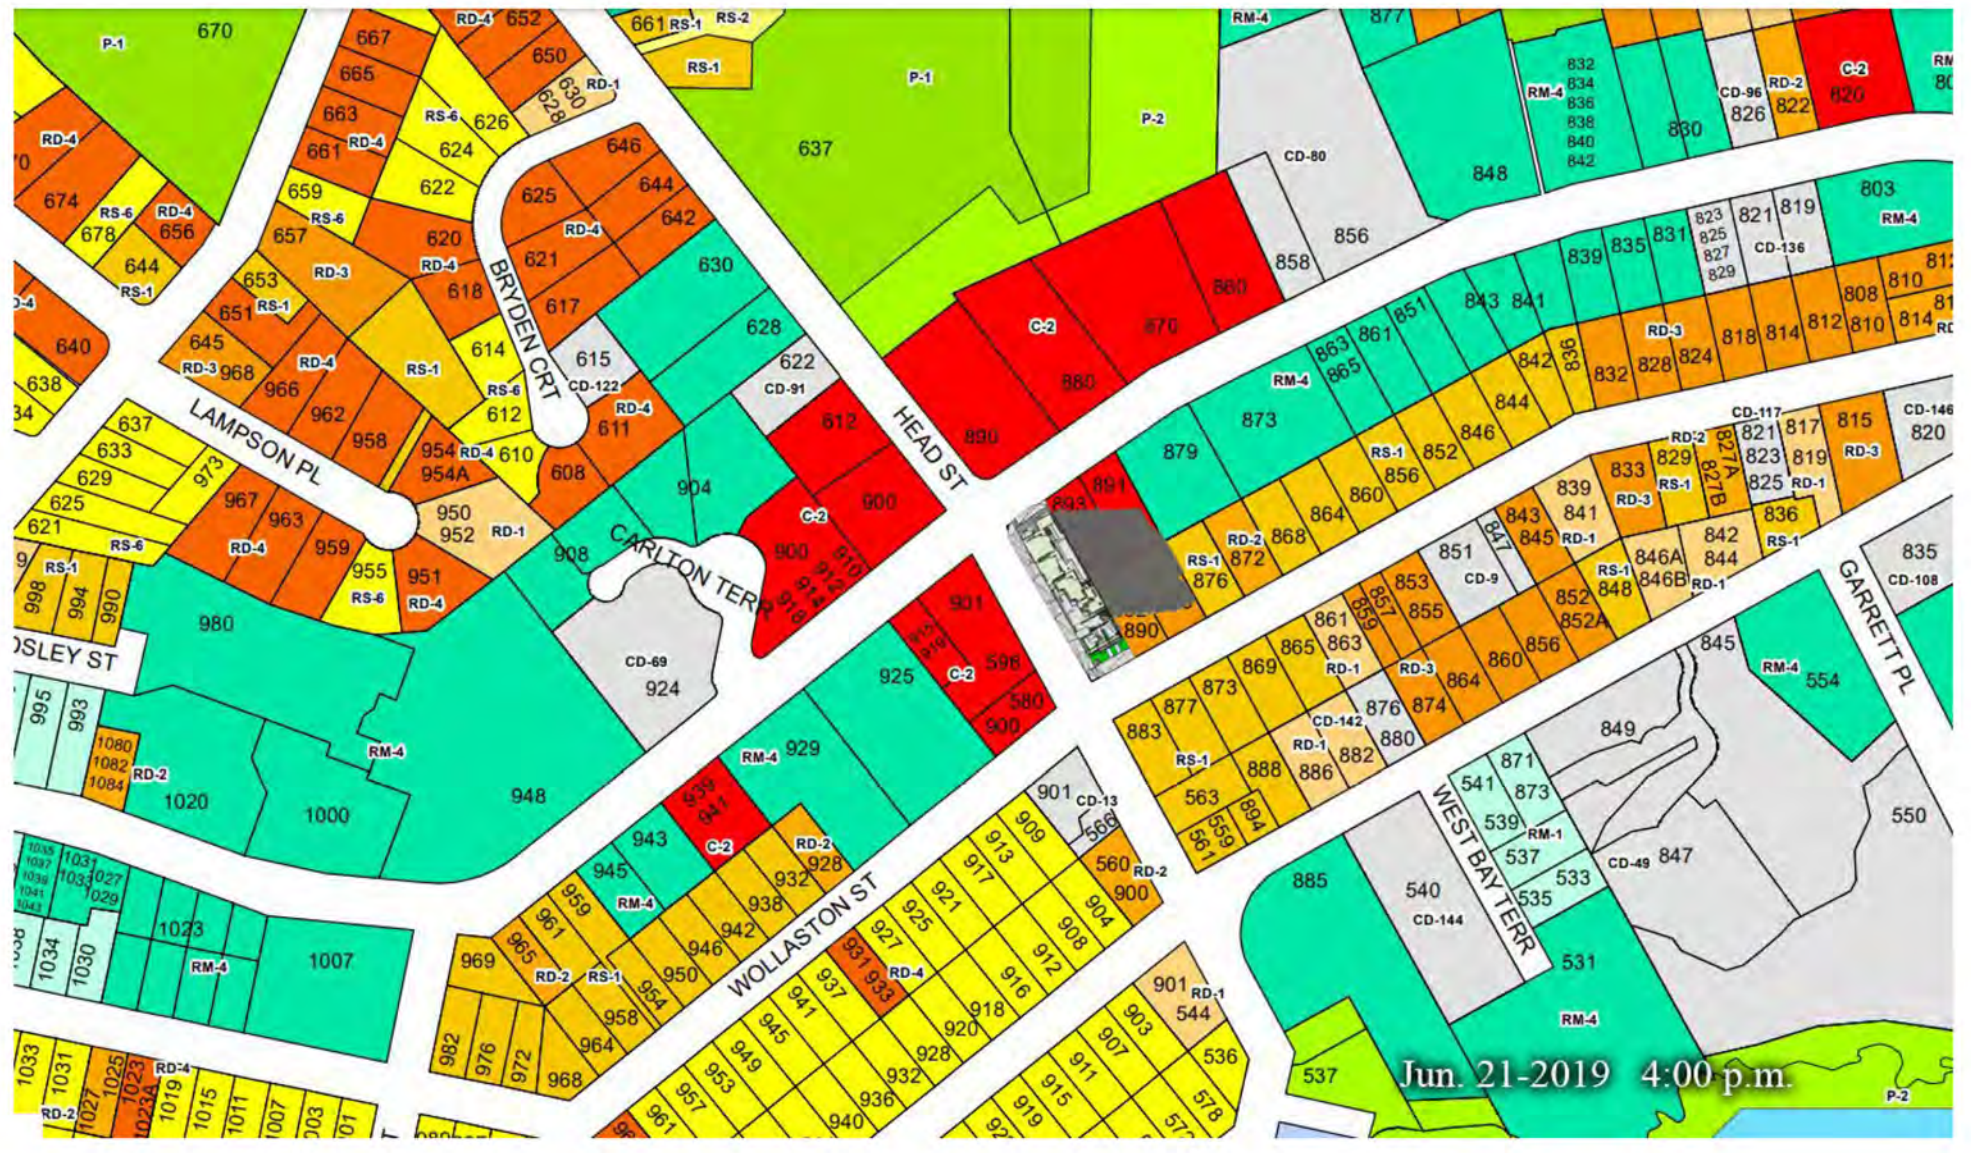
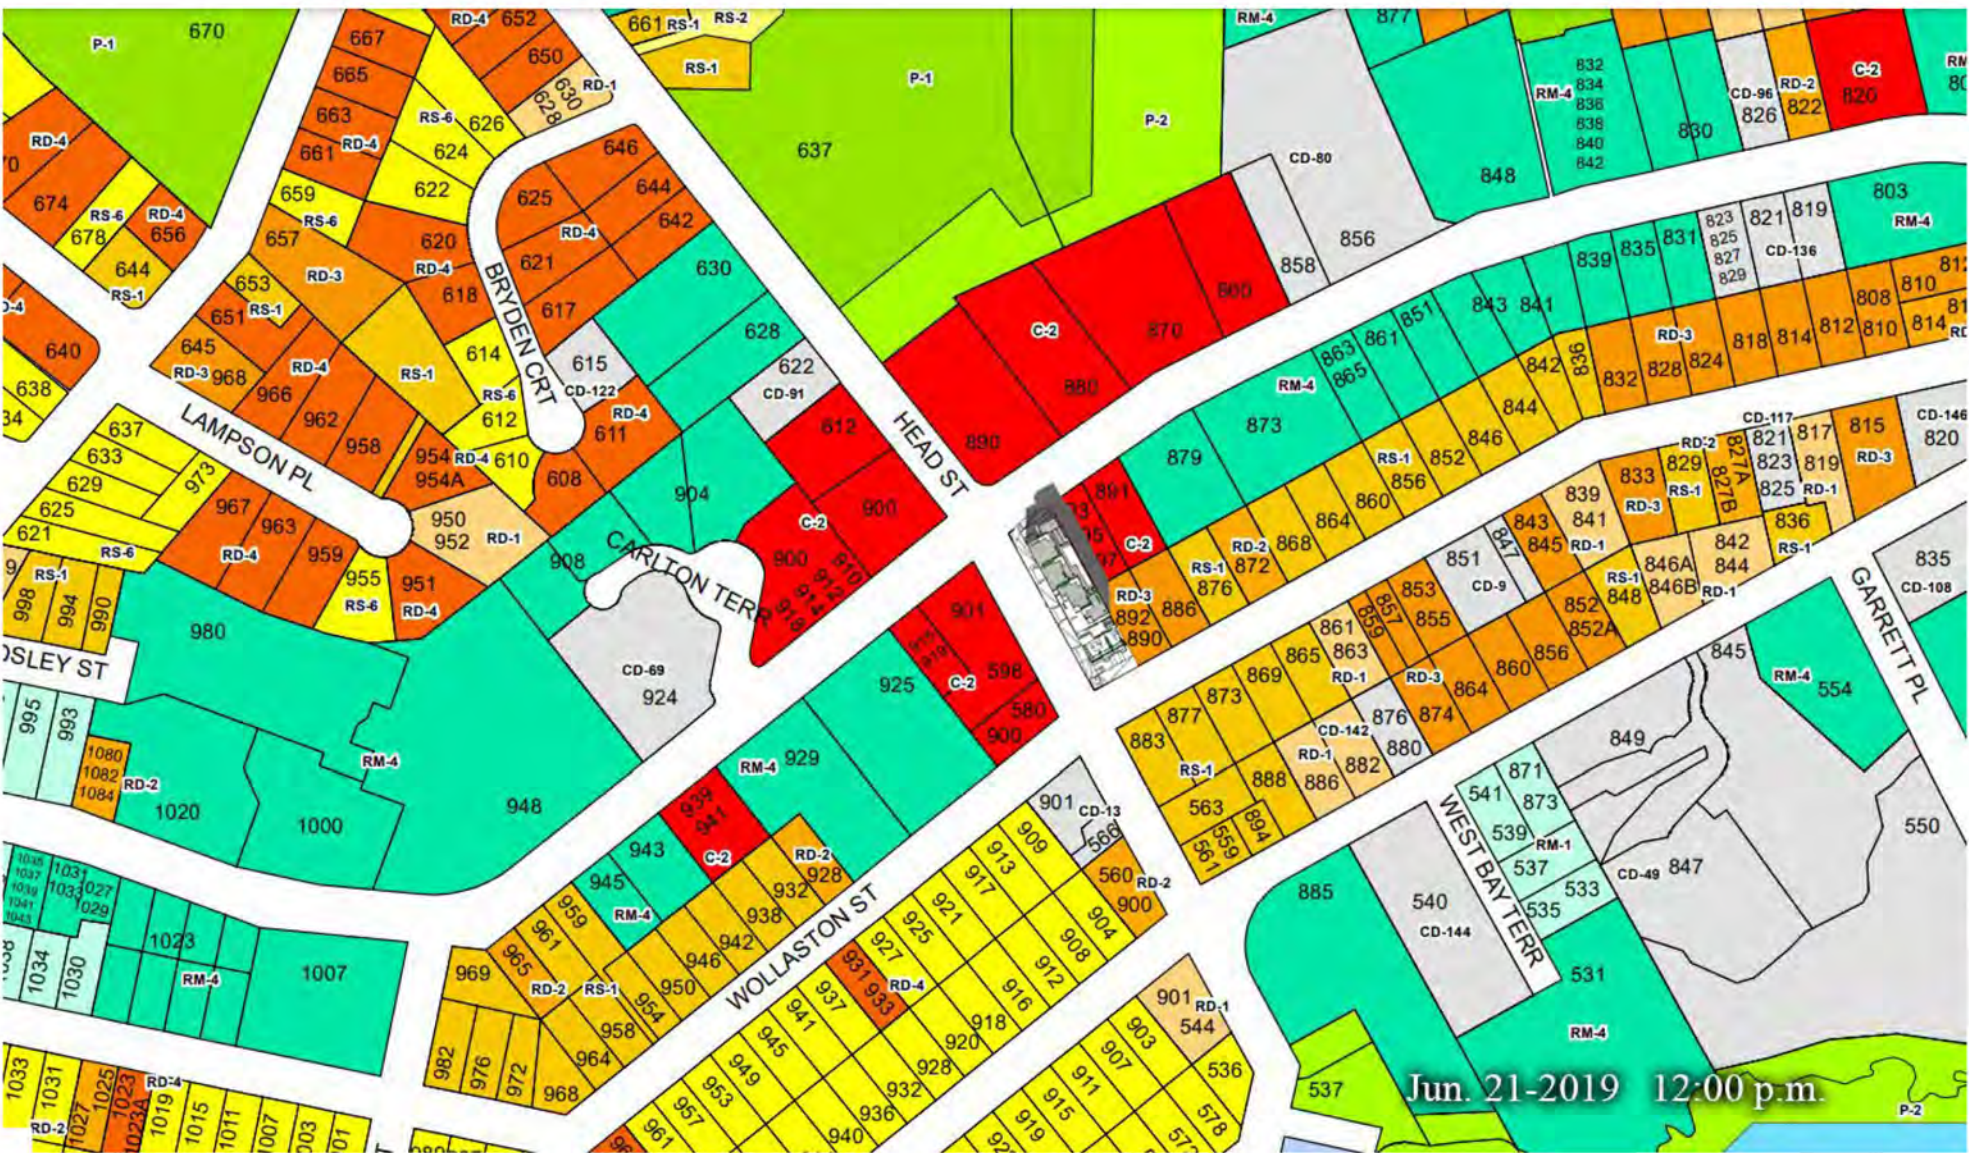


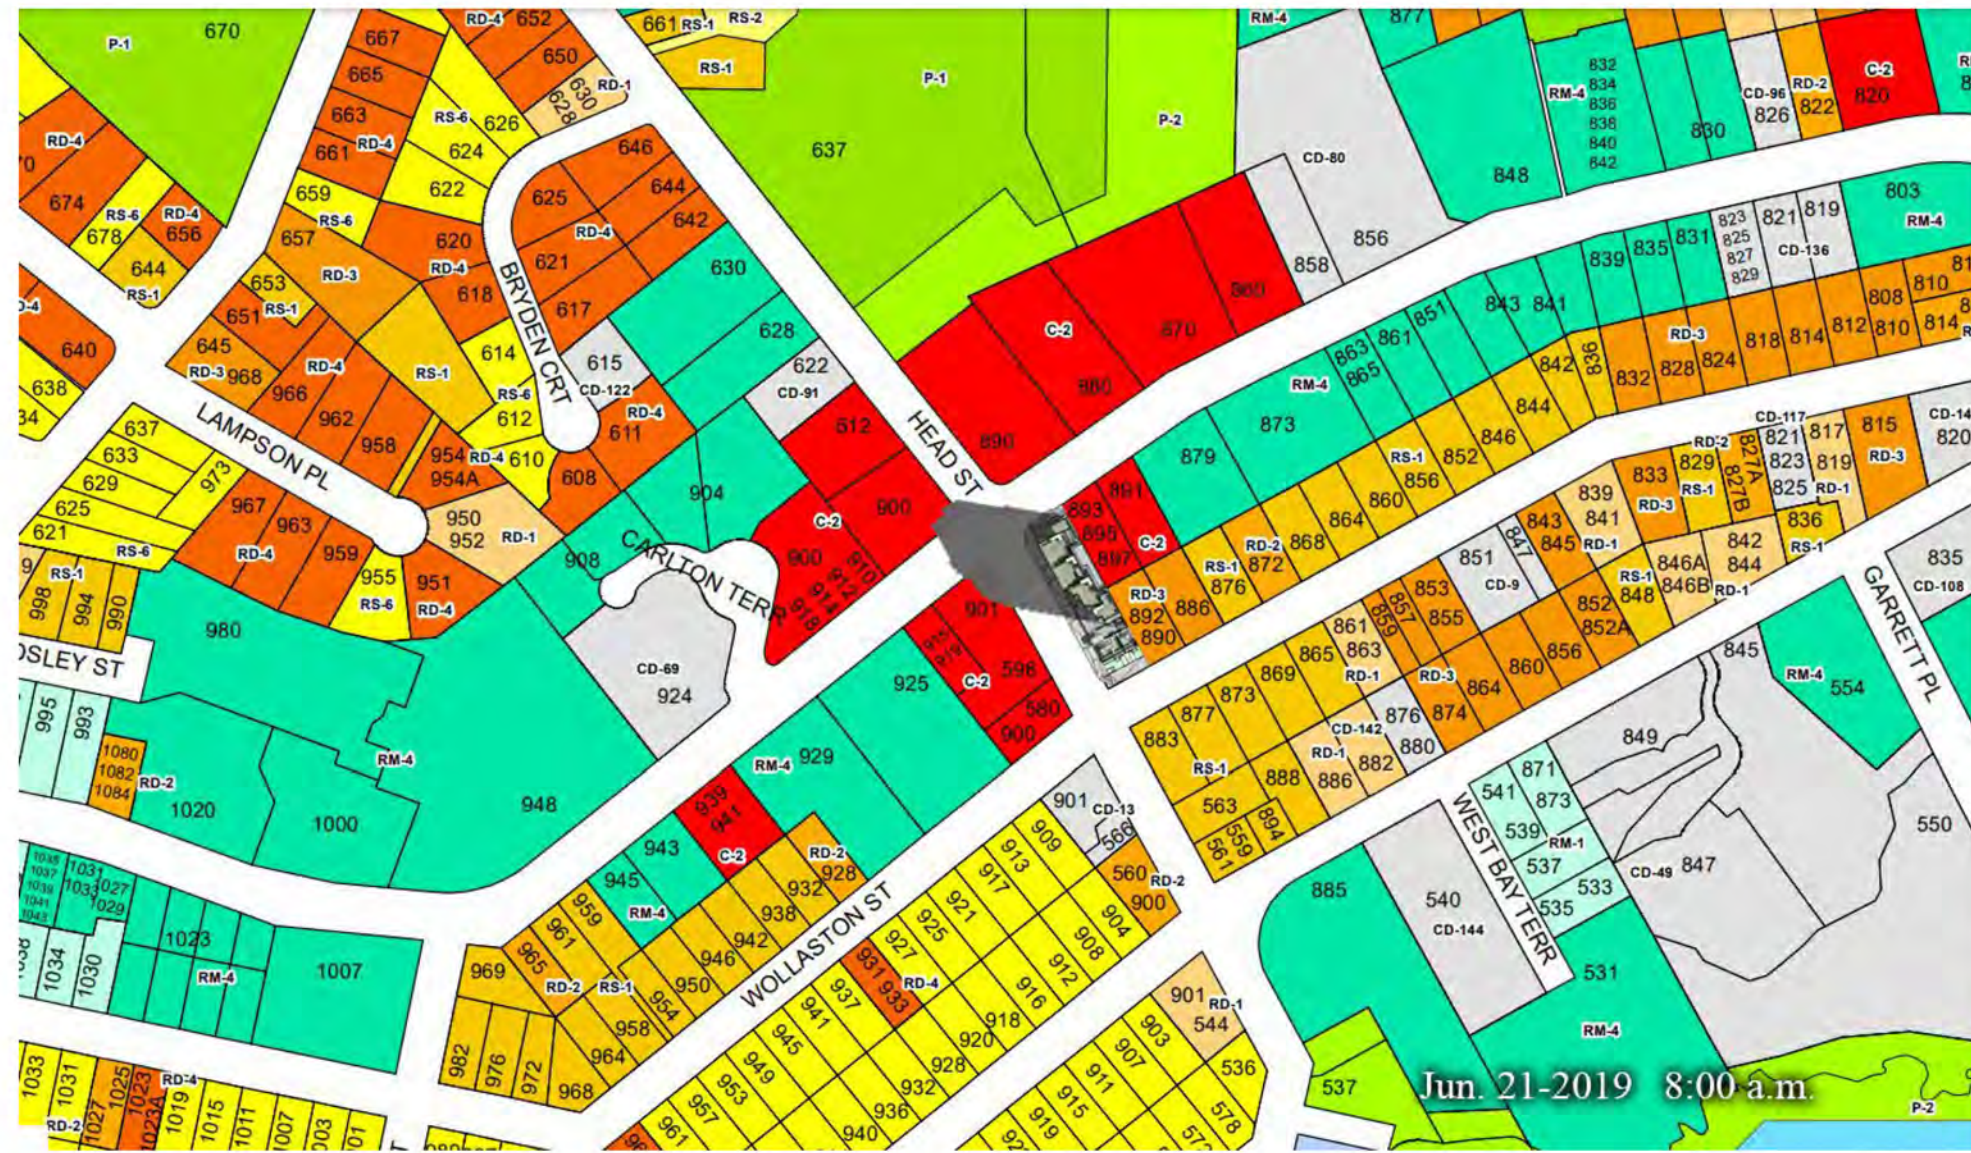

300 - 2240 CHIPPENDALE ROAD,  
WEST VANCOUVER, B.C., V7S 3J5  
T: +1 778 340 4142  
WWW.FYARCH.CA

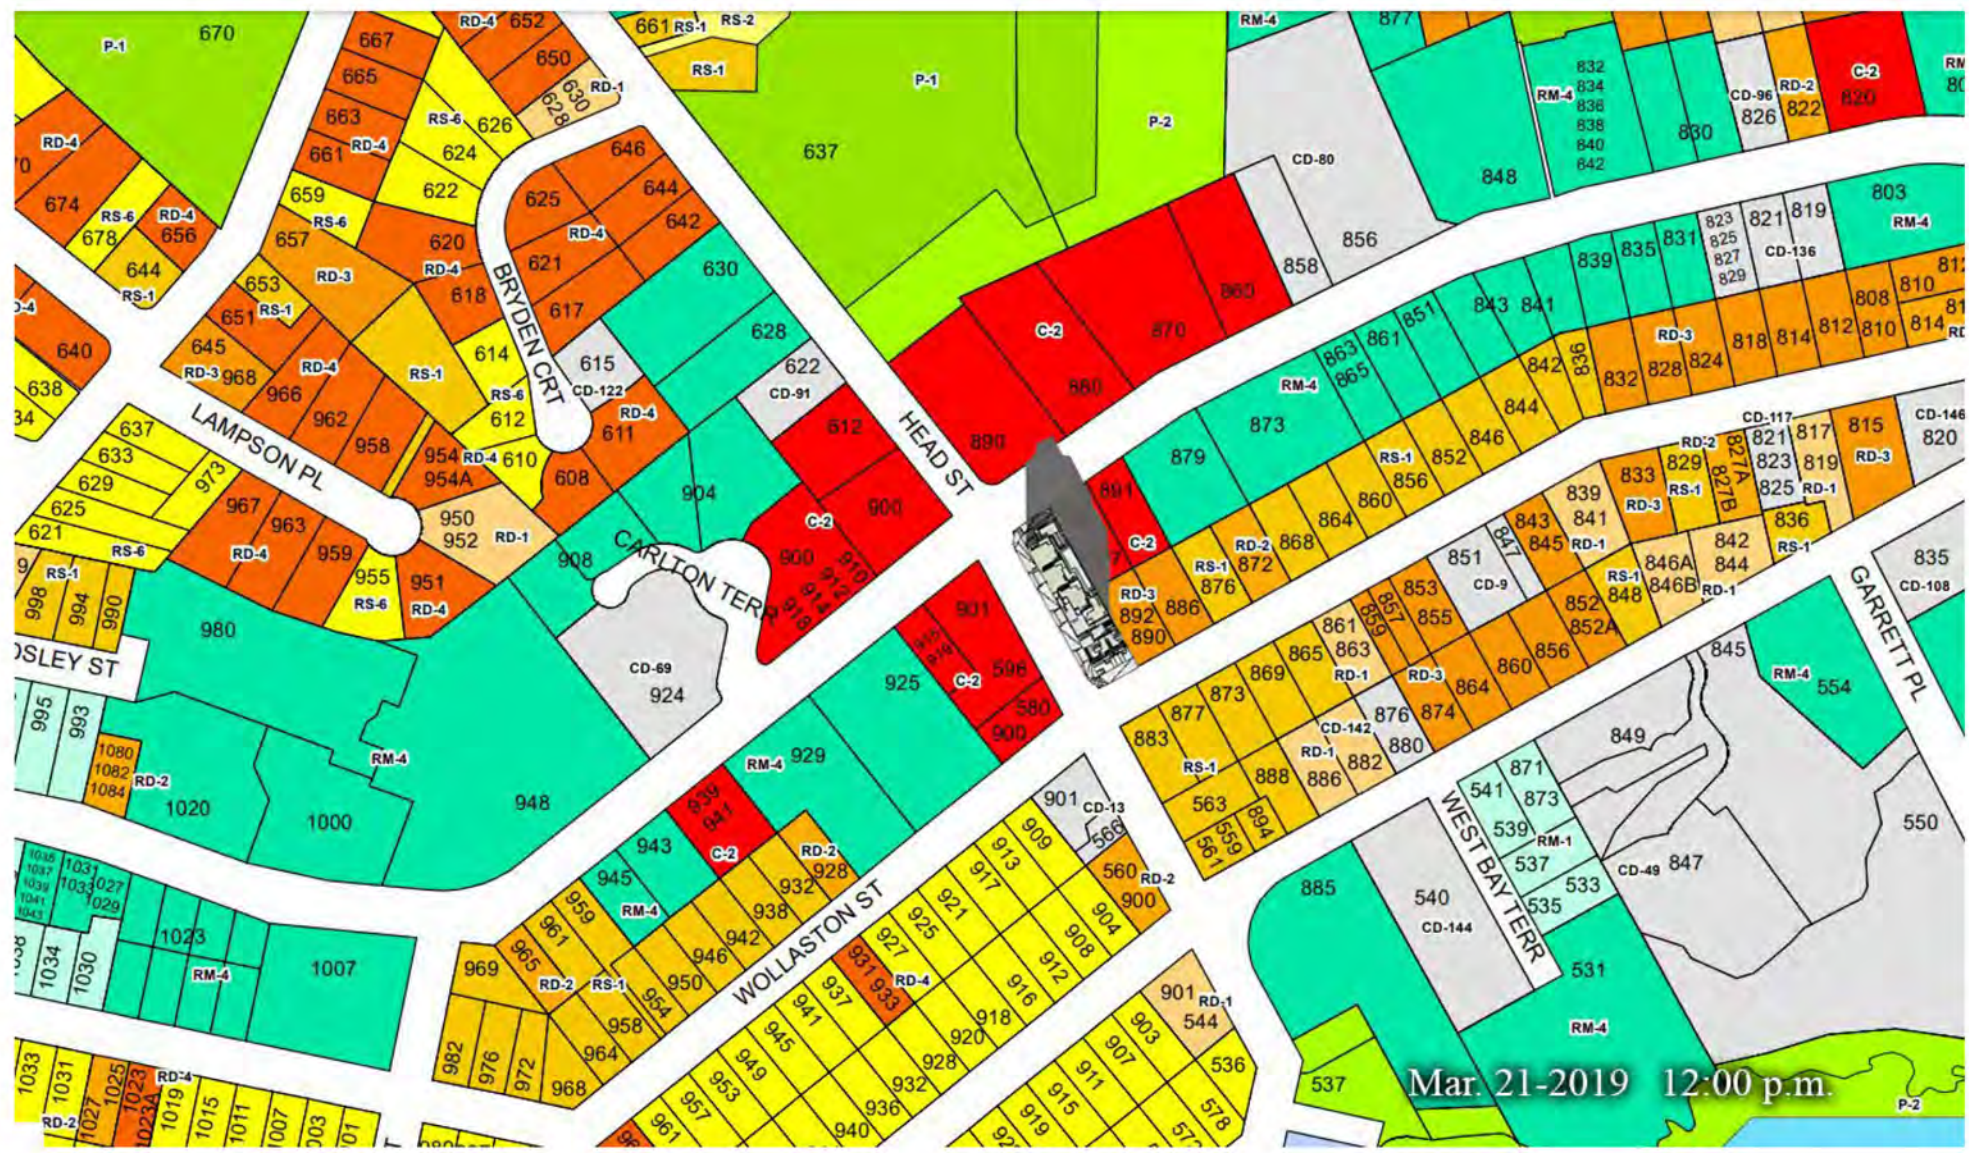

WWW.LEXIGROUP.COM  
EMAIL: INFO@LEXIGROUP.COM  
T: +1 604 779 5394

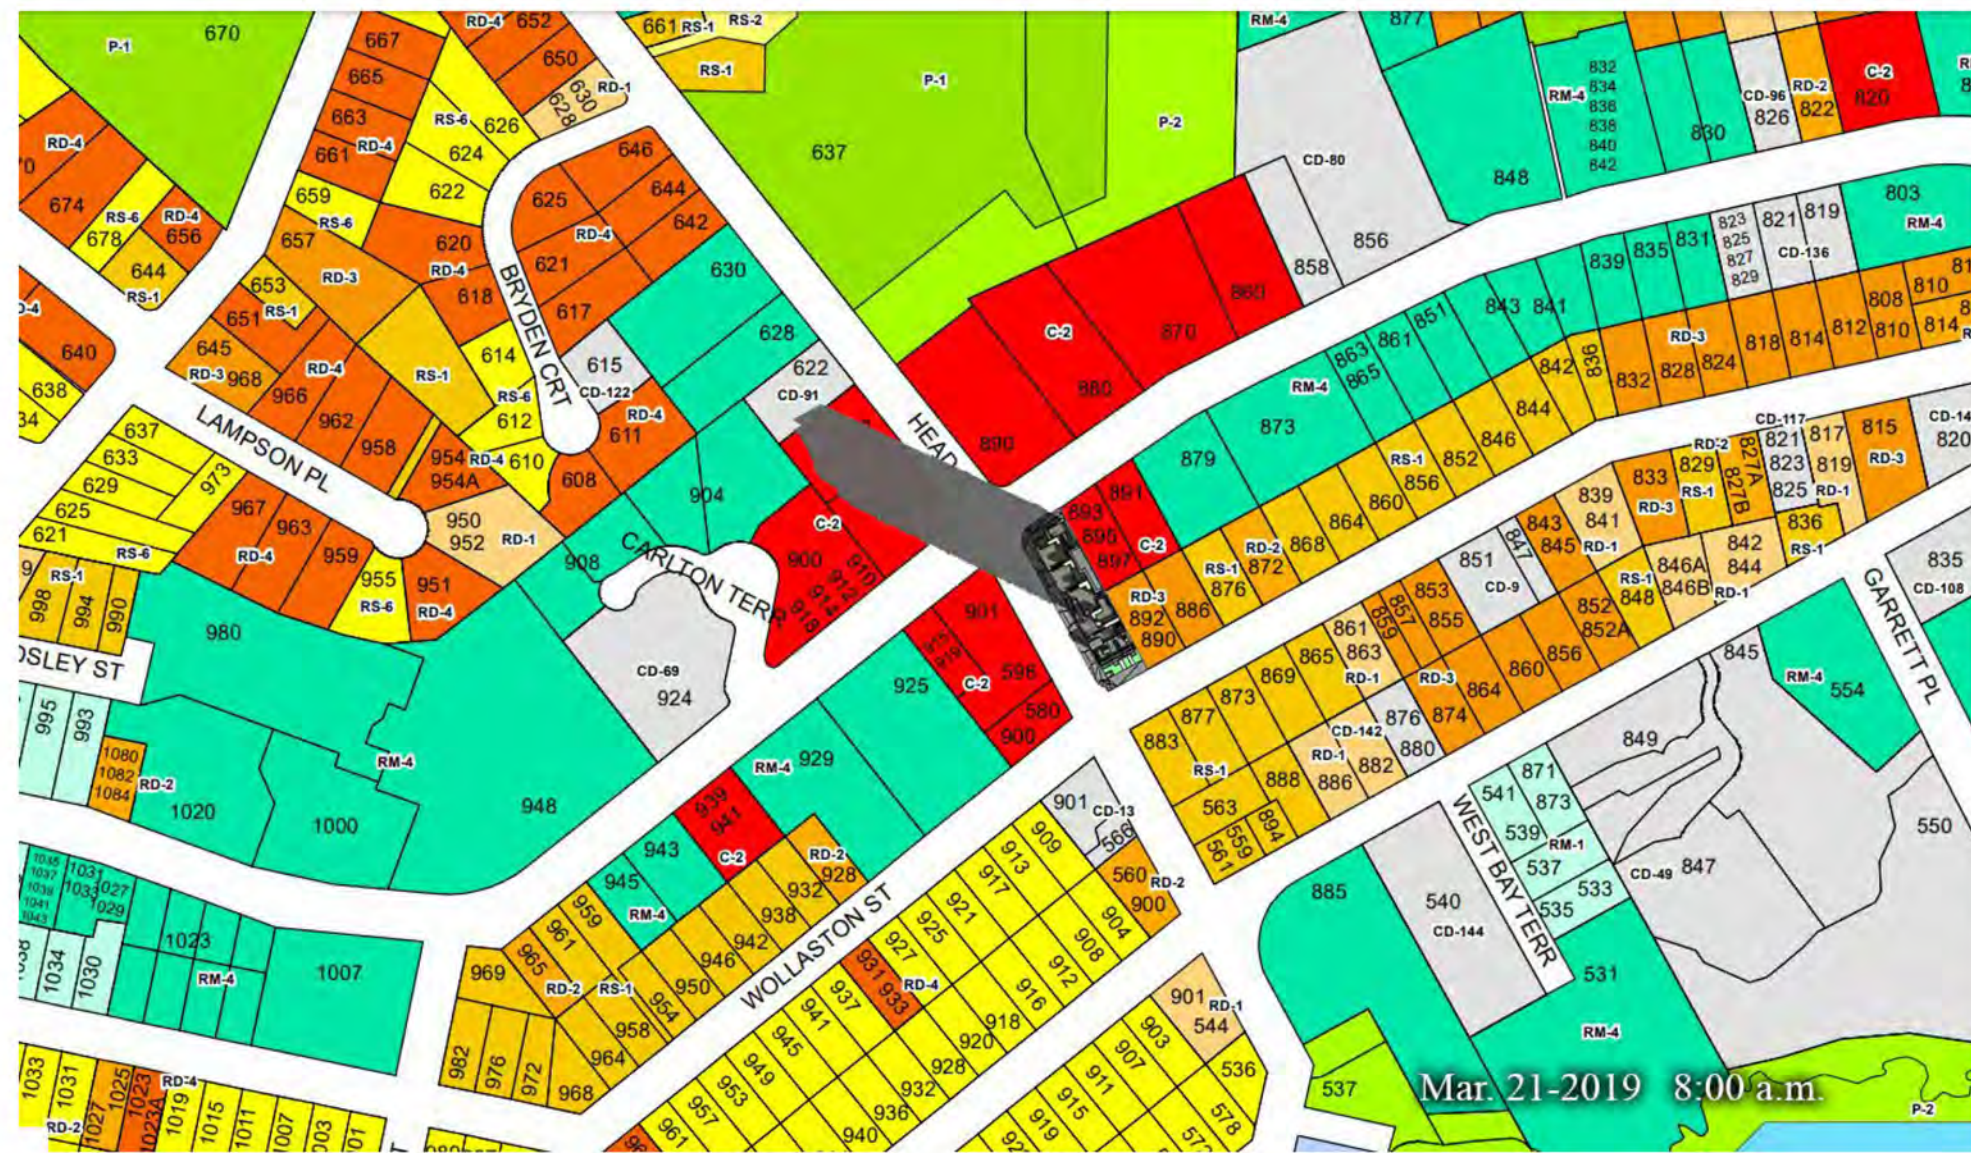

No	Description	Date

PROJECT:  
PACIFIC HOUSE  
(899 ESQUIMAL RD.)  
TWO ADDITIONAL  
FLOORS

DRAWN BY:  
FYARCH

CHECKED BY:  
Checker

SCALE:

DATE:  
FEB. 2020

TITLE:  
**SHADOW  
STUDY**

DRAWING NO.  
**A-6.x-**

NOTE: THIS DRAWING IS FOR COORDINATION/REVIEW ONLY AND NOT FOR CONSTRUCTION. ALL RIGHTS RESERVED. THIS DRAWING AND ALL THE DESIGN THEREIN ANY MEDIA FORMAT ARE THE SOLE AND EXCLUSIVE PROPERTY OF THE ARCHITECT. ARCH D