



Z:\Project Files by Year\2018\ALMEIDA, Paulo_468 Foster St. DPLX revised\Amendment\DVA\meideADVP 18.07.09.dwg, SK-5 ColourEast11x17, 7/10/2018 11:15:57 AM, ANSIB B (11.00 x 17.00 Inches), 1:1

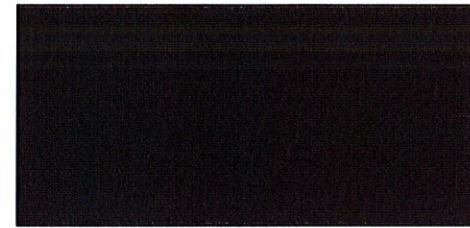


ROOF SHINGLES
CHARCOAL

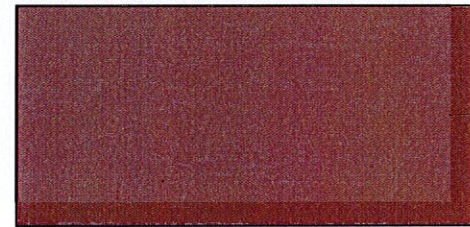


CEDAR SHINGLES
CLOVERDALE DUTCH BLUE
STO23 SEMI TRANSPARENT
STAIN



FRONT ELEVATION FOSTER ST.

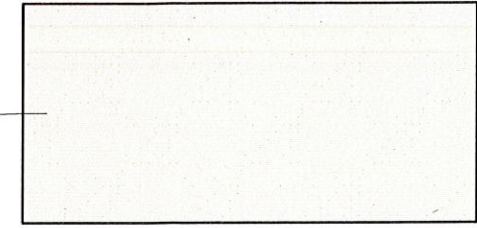

CEMENTITIOUS BOARD
PANELS, TRIMS, FASCIAS AND
BELLYBANDS
SHERWIN WILLIAMS
WESTHIGHLAND WHITE
SW 7566

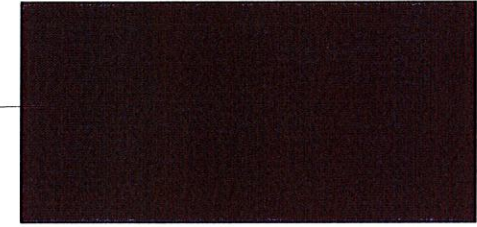

WINDOW FRAMES
DC BRONZE



DEVELOPMENT PERMIT AND
DEVELOPMENT VARIANCE APPLICATION

COLOUR SCHEME


DUPLEX ON FOSTER ST.

VICTORIA, B.C.


07/28/17

SCALE = 1:100


SK-5

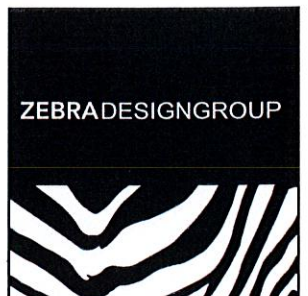


Z:\Project Files by Year\2018\VALMEIDA, Paulo_468 Foster St DPLX revised\AmendmentDVP\AlmeidaDVP 18.07.09.dwg, SK-6 ColourSouth 11x17, 7/10/2018 11:16:05 AM, ANSI B (11.00 x 17.00 inches), 1:1

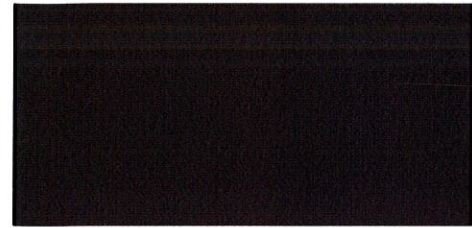


ROOF SHINGLES
CHARCOAL

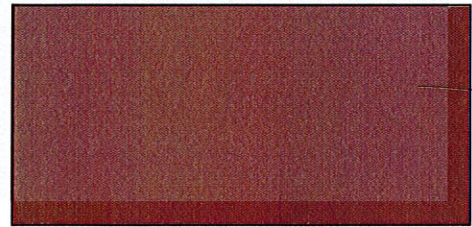


CEDAR SHINGLES
CLOVERDALE DUTCH BLUE
STO23 SEMI TRANSPARENT
STAIN

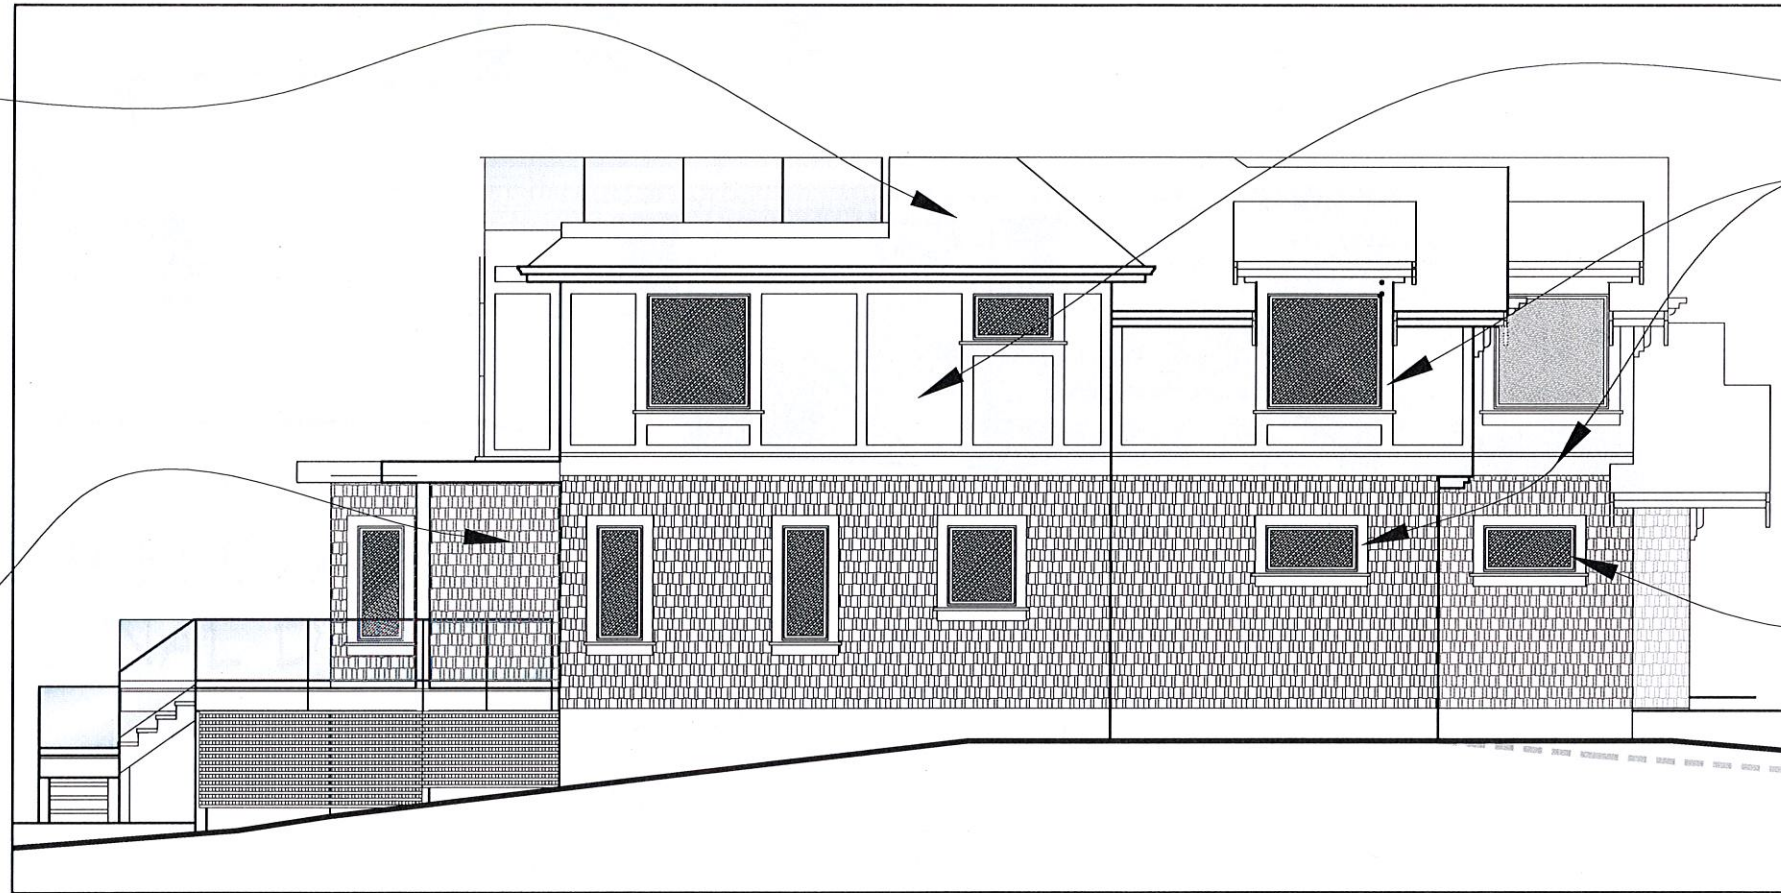

SOUTH ELEVATION

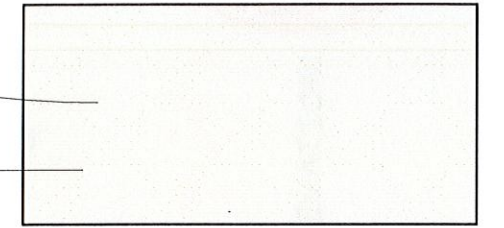

CEMENTITIOUS BOARD
PANELS, WINDOW TRIMS,
FASCIAS AND BELLYBANDS
SHERWIN WILLIAMS
WESTHIGHLAND WHITE
SW 7566

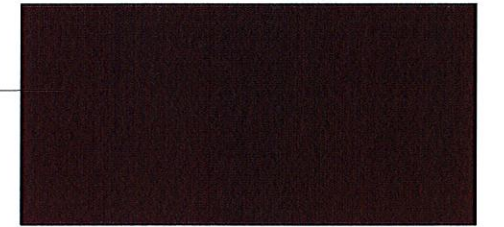

WINDOW FRAMES
DC BRONZE



DEVELOPMENT PERMIT AND
DEVELOPMENT VARIANCE APPLICATION

COLOUR SCHEME SOUTH ELEVATION


DUPLEX ON FOSTER ST.

VICTORIA, B.C.


07/28/17

SCALE = 1:100


SK-6

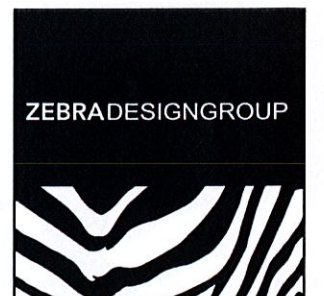

Z:\Project Files by Year\2018\ALMEIDA, Paulo_468 Foster St. DPLX revised\AmendmentDVP\AlmeidaDVP SK-8 CompareWest 11x17. 7/10/2018 1:13:39 PM, ANSIB B (11.00 x 17.00 Inches), 1:1

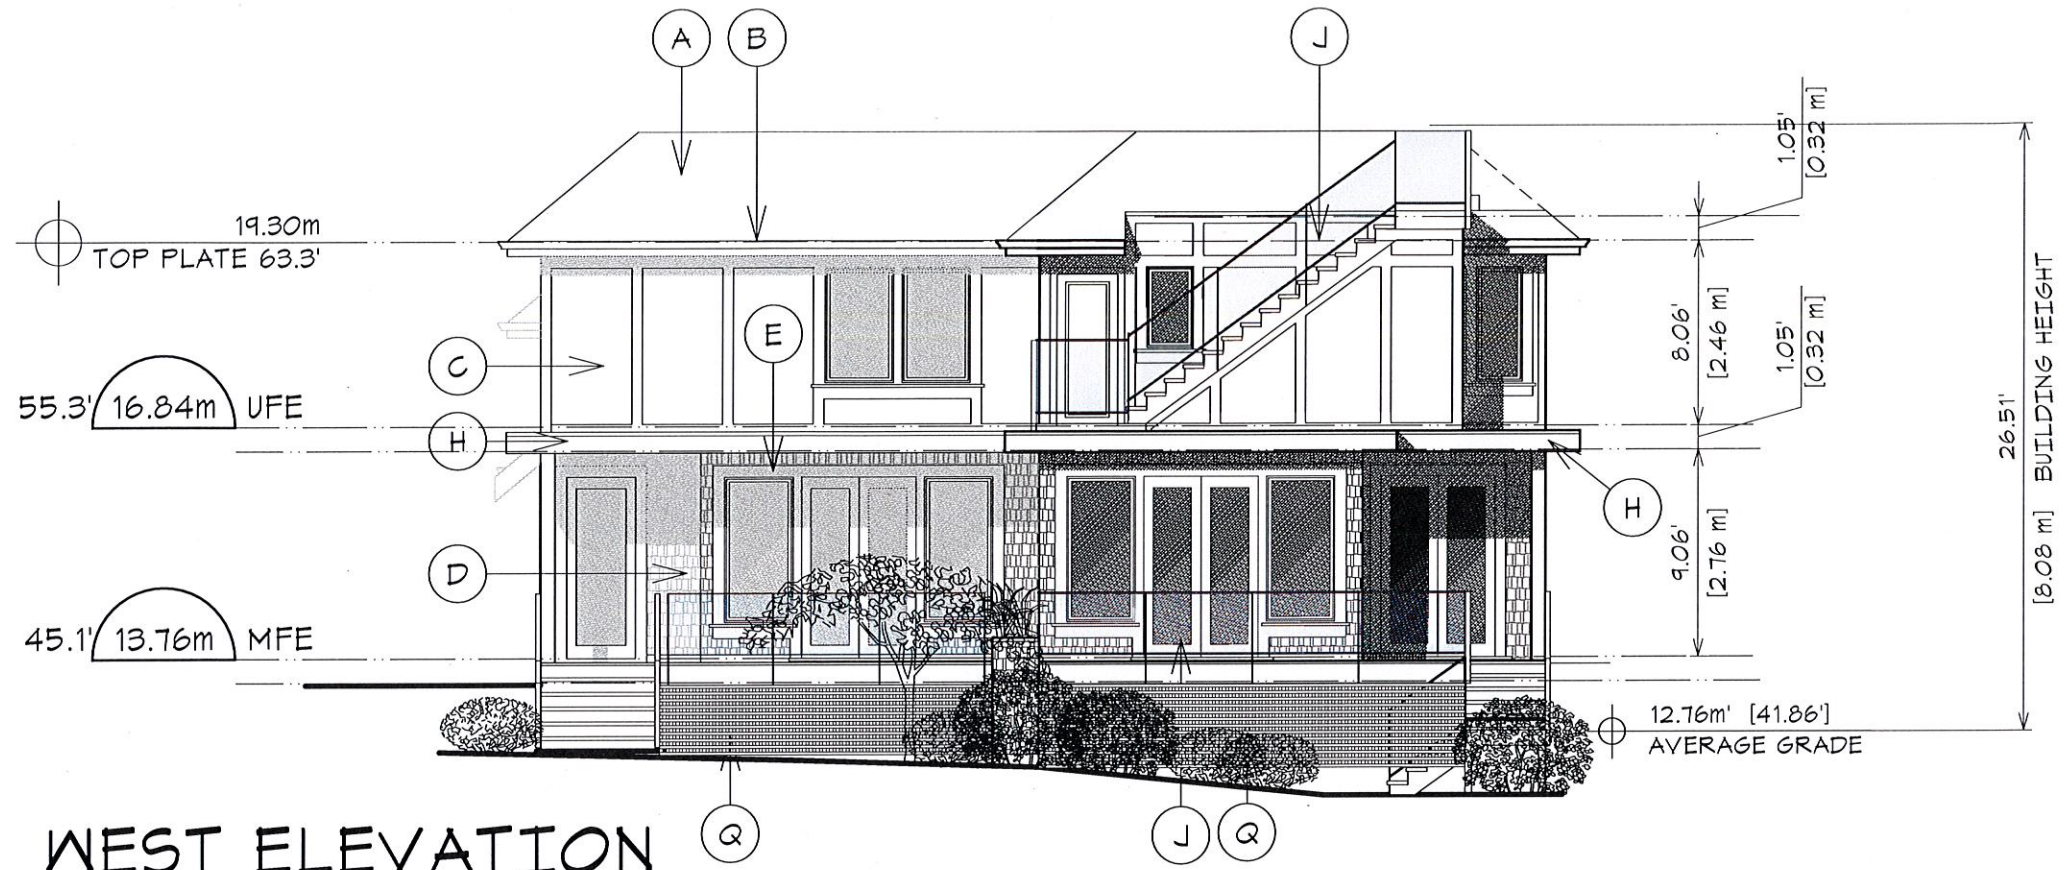

WEST ELEVATION ORIGINAL DP

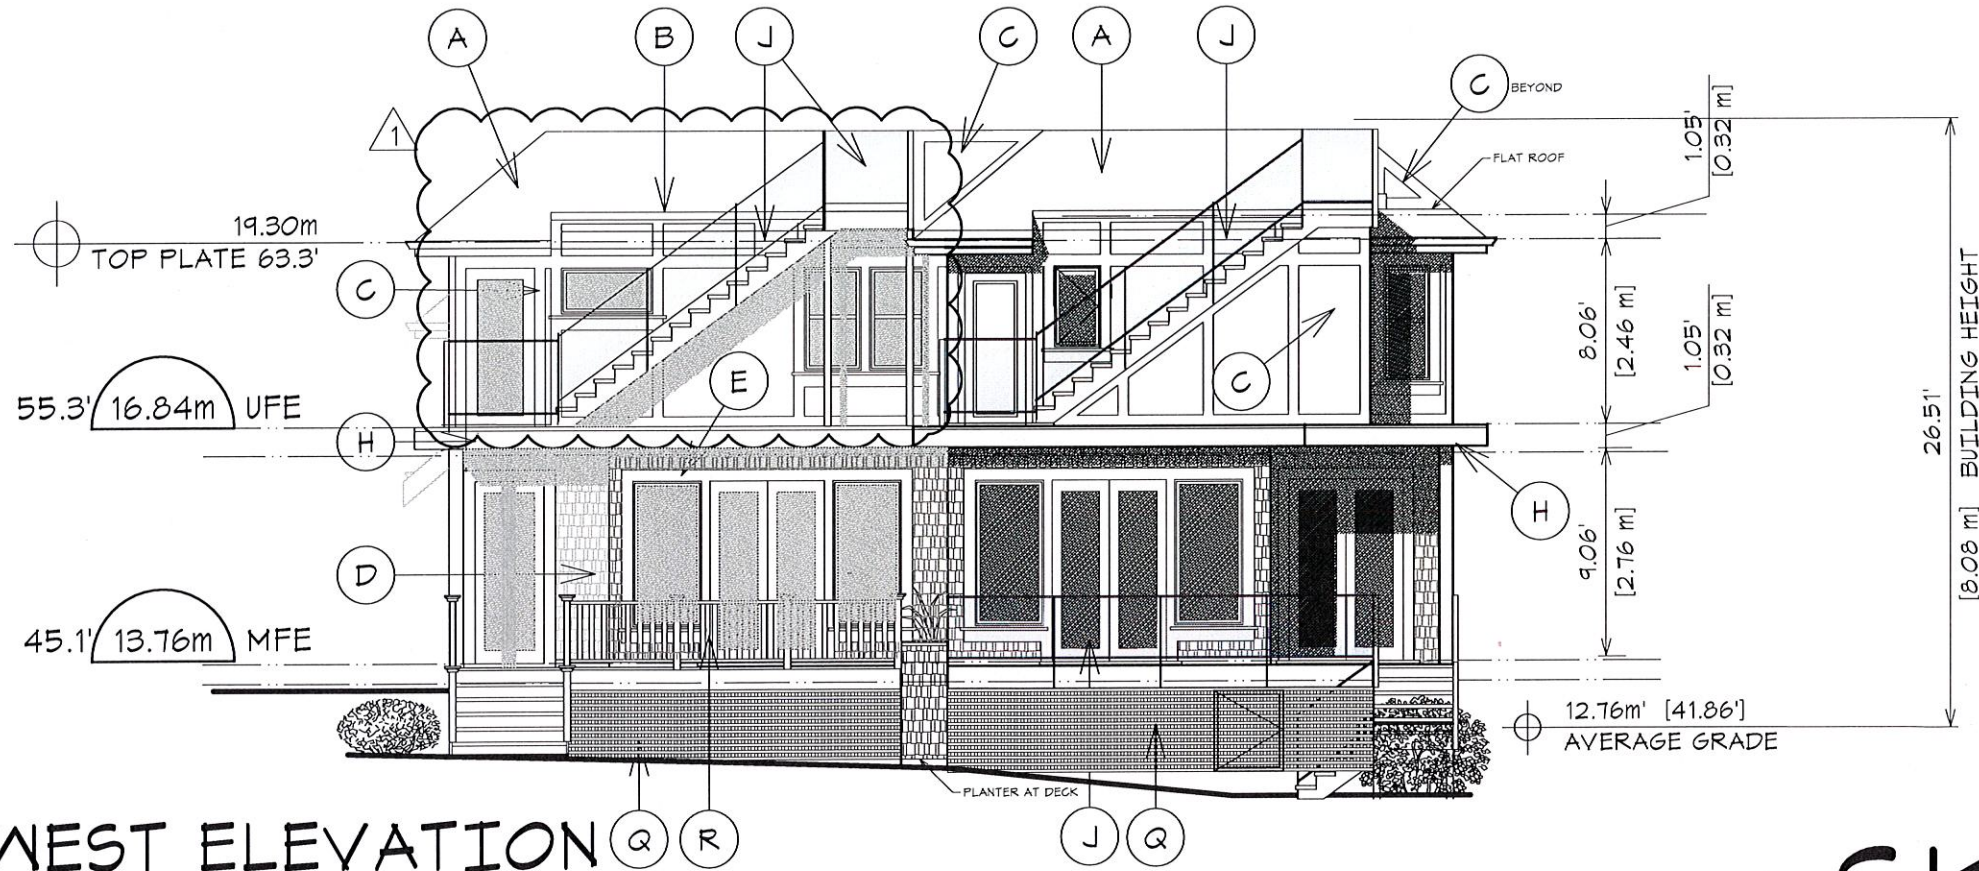

WEST ELEVATION PROPOSED DP AMENDMENT



AMENDMENT TO DEVELOPMENT PERMIT
ELEVATION COMPARISON WEST ELEVATION
DUPLEX ON FOSTER ST.
 VICTORIA, B.C. 07/10/18

SCALE = 1:100

SK-8

