

12	REISSUED FOR DP	2024/04/09
11	REISSUED FOR DP	2024/03/07
10	ISSUED FOR DP	2024/02/05
9	REISSUED FOR RZDP	2023/10/04
1	ISSUED FOR RZDP	2022/04/04
NO.	ISSUE	YY/MM/DD

SEAL:

CONSULTANT:

WA
ARCHITECTS

VAN 950 - 1500 W. Georgia Street Vancouver, V6G 2Z6
VIC 104 - 3212 Jacklin Road Victoria, V9B 0J5
604.685.3529 | office@wa-arch.ca | wa-arch.ca

PROJECT NAME:
88FOUR
884 LAMPSON ST
PROPOSED RESIDENTIAL

PROJECT ADDRESS:
884 LAMPSON STREET
ESQUIMALT, BC

DRAWING TITLE:
PERSPECTIVE

PROJECT NO: 20041 DRAWN BY: AS
SCALE: AS NOTED REVIEW BY: NB
DWG NO: A500



1 NORTHWEST PERSPECTIVE



1 SOUTHWEST PERSPECTIVE

OWNER/CLIENT:



RECEIVED
APR 10 2024
CORP. OF TOWNSHIP
OF ESQUIMALT
DEVELOPMENT SERVICES

12 REISSUED FOR DP 2024/04/09
11 REISSUED FOR DP 2024/03/07
10 ISSUED FOR DP 2024/02/05
9 REISSUED FOR RZDP 2023/10/04
1 ISSUED FOR RZDP 2022/04/04
NO. ISSUE YY/MM/DD

SEAL:

CONSULTANT:

WA ARCHITECTS

VAN 950 - 1500 W. Georgia Street Vancouver, V6G 2Z6
VIC 104 - 3212 Jacklin Road Victoria, V9B 0J5
604.685.3529 | office@wa-arch.ca | wa-arch.ca

PROJECT NAME:
**88FOUR
884 LAMPSON ST
PROPOSED RESIDENTIAL**

PROJECT ADDRESS:
**884 LAMPSON STREET
ESQUIMALT, BC**

DRAWING TITLE:
PERSPECTIVE

PROJECT NO: 20041 DRAWN BY: AS
SCALE: AS NOTED REVIEW BY: NB
DWG NO: A501



12	REISSUED FOR DP	2024/04/09
11	REISSUED FOR DP	2024/03/07
10	ISSUED FOR DP	2024/02/05
9	REISSUED FOR RZDP	2023/10/04
1	ISSUED FOR RZDP	2022/04/04
NO.	ISSUE	YY/MM/DD

SEAL:

CONSULTANT:

WA ARCHITECTS

VAN 950 - 1500 W. Georgia Street Vancouver, V6G 2Z6
VIC 104 - 3212 Jacklin Road Victoria, V9B 0J5
604.685.3529 | office@wa-arch.ca | wa-arch.ca

PROJECT NAME:
**88FOUR
884 LAMPSON ST
PROPOSED RESIDENTIAL**


PROJECT ADDRESS:
**884 LAMPSON STREET
ESQUIMALT, BC**

DRAWING TITLE:
PERSPECTIVE

PROJECT NO: 20041 DRAWN BY: AS
SCALE: AS NOTED REVIEW BY: NB
DWG NO: A502



1 TILLCUM ENTRANCE

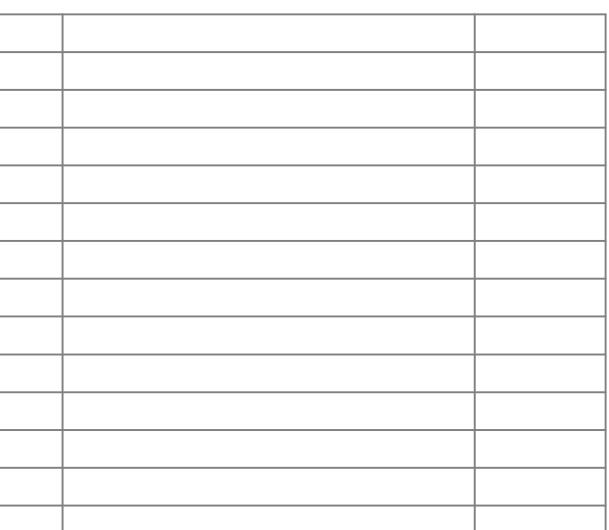

12	REISSUED FOR DP	2024/04/09
11	REISSUED FOR DP	2024/03/07
10	ISSUED FOR DP	2024/02/05
9	REISSUED FOR RZDP	2023/10/04
1	ISSUED FOR RZDP	2022/04/04
NO.	ISSUE	YY/MM/DD

SEAL:

CONSULTANT:

WA
ARCHITECTS

VAN 950 • 1500 W. Georgia Street Vancouver, V6G 2Z6
VIC 104 • 3212 Jacklin Road Victoria, V9B 0J5
604.685.3529 | office@wa-arch.ca | wa-arch.ca

PROJECT NAME:
88FOUR
884 LAMPSON ST
PROPOSED RESIDENTIAL

PROJECT ADDRESS:
884 LAMPSON STREET
ESQUIMALT, BC



DRAWING TITLE:
PERSPECTIVE

PROJECT NO: 20041 DRAWN BY: AS
SCALE: AS NOTED REVIEW BY: NB
DWG NO: A503



2 LAMPSON PERSPECTIVE

OWNER/CLIENT:

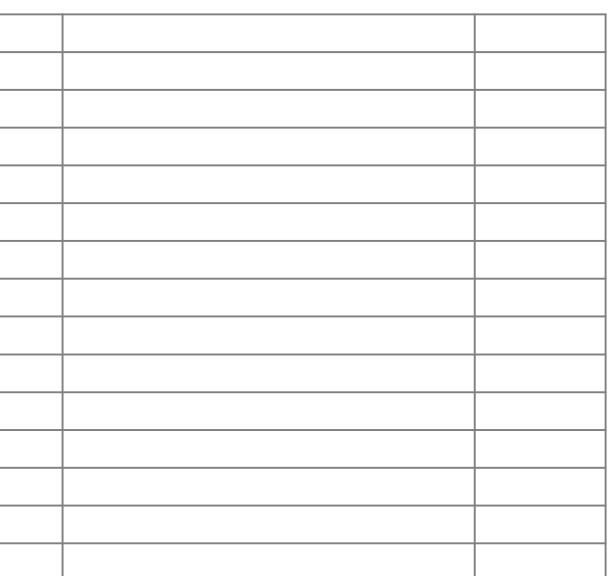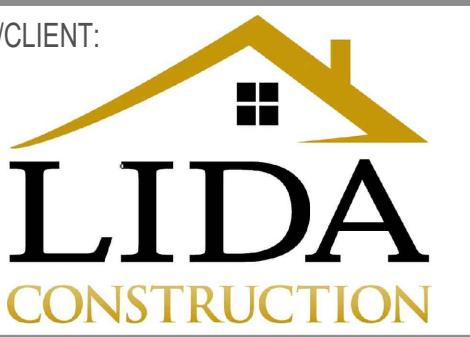

12	REISSUED FOR DP	2024/04/09
11	REISSUED FOR DP	2024/03/07
10	ISSUED FOR DP	2024/02/05
9	REISSUED FOR RZDP	2023/10/04
1	ISSUED FOR RZDP	2022/04/04
NO.	ISSUE	YY/MM/DD

SEAL:

CONSULTANT:

WA ARCHITECTS

VAN 950 - 1500 W. Georgia Street Vancouver, V6G 2Z6
VIC 104 - 3212 Jacklin Road Victoria, V9B 0J5
604.685.3529 | office@wa-arch.ca | wa-arch.ca

PROJECT NAME:
88FOUR
884 LAMPSON ST
PROPOSED RESIDENTIAL

PROJECT ADDRESS:
884 LAMPSON STREET
ESQUIMALT, BC

DRAWING TITLE:
PERSPECTIVE

PROJECT NO: 20041 DRAWN BY: AS
SCALE: AS NOTED REVIEW BY: NB
DWG NO: A504



1 6TH FLOOR AMENITY SPACE

AMENITY USES AND LAYOUT ARE CONCEPTUAL - REFER TO LANDSCAPE PLAN FOR OFFICIAL LAYOUT.