



### Existing Cross-Section

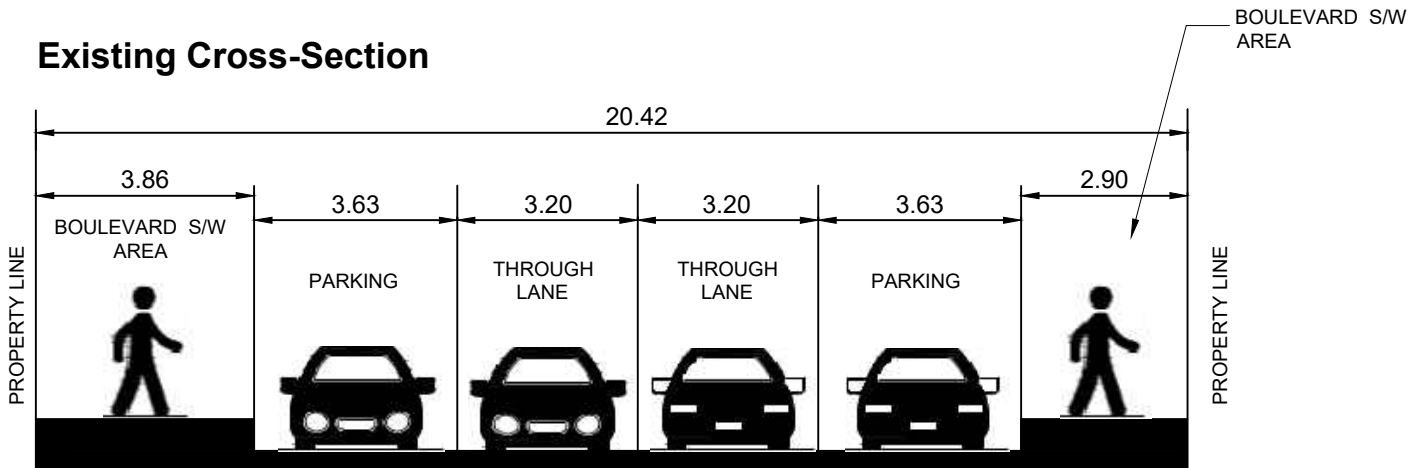

### Option 3 - Cross-section at Pedestrian Crossing

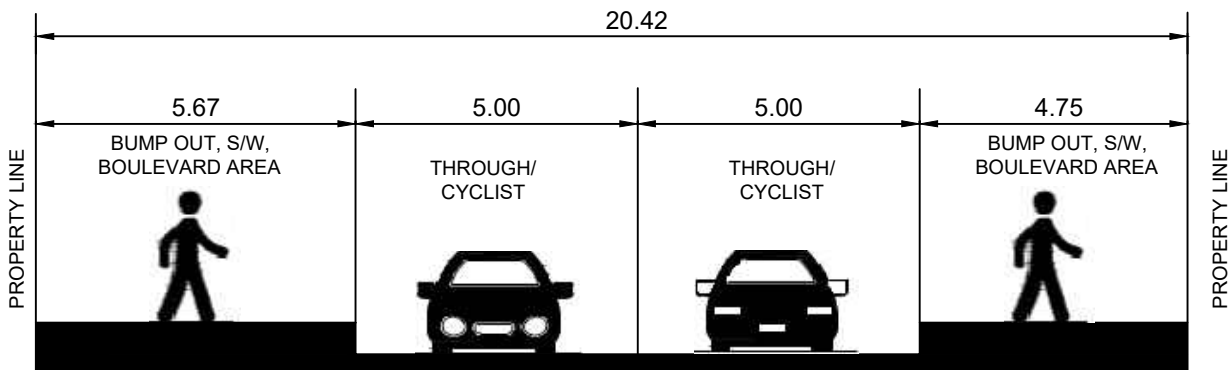

### Cross-section at Mid Block

