


Summer Solstice

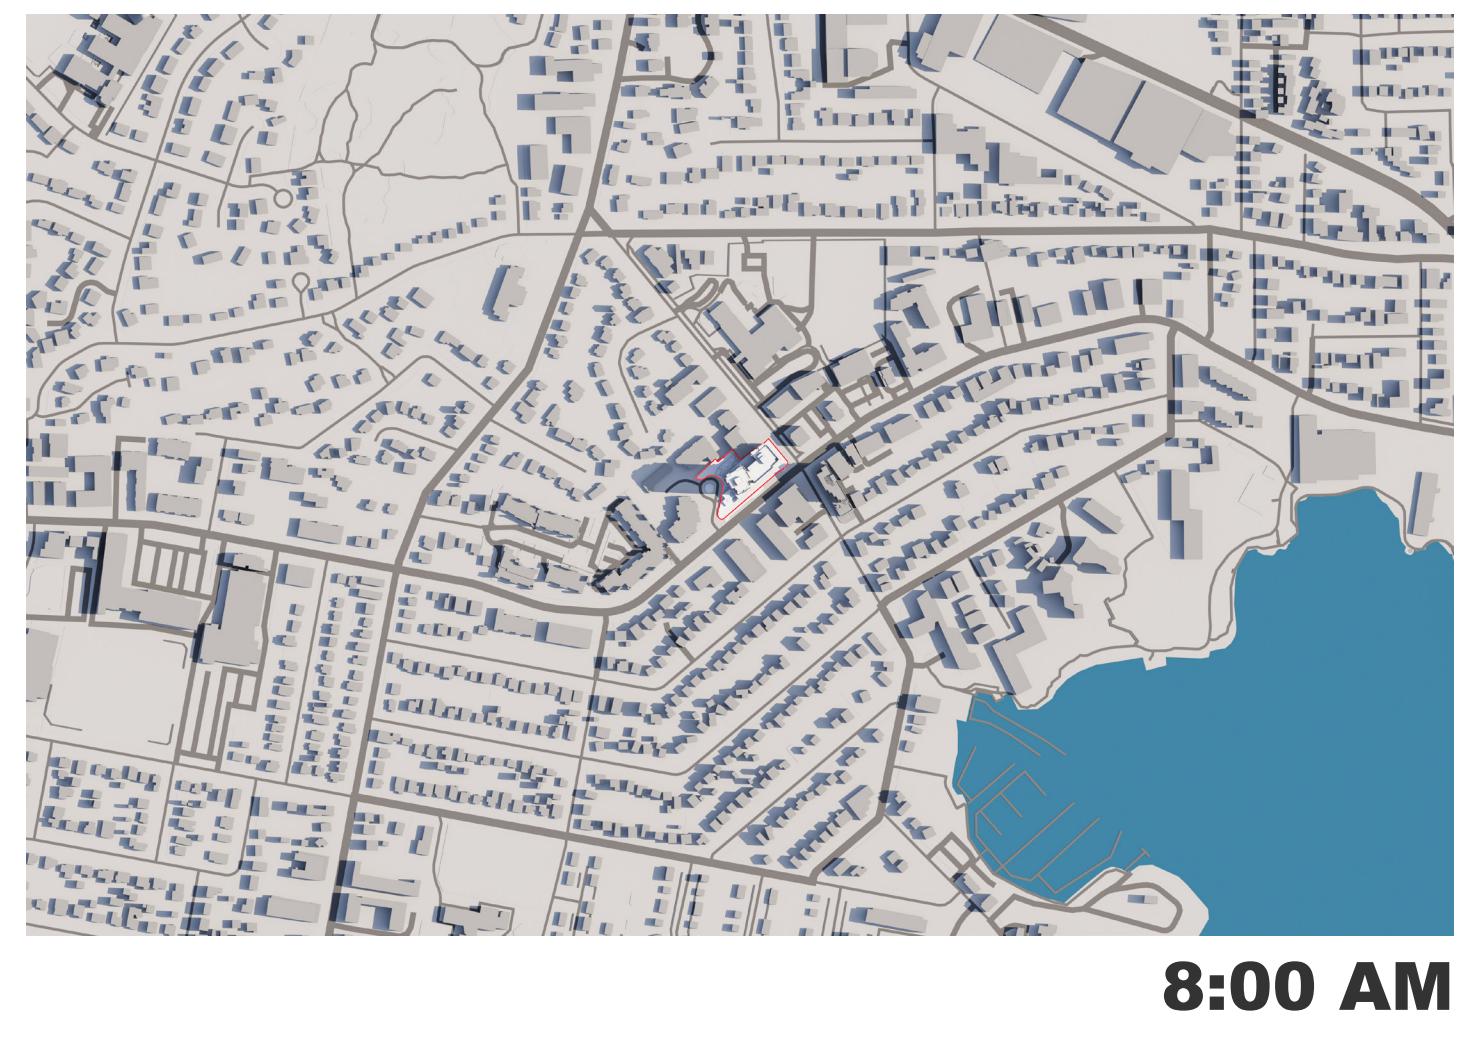

8:00 AM



12:00 PM



4:00 PM


Equinox



8:00 AM



12:00 PM

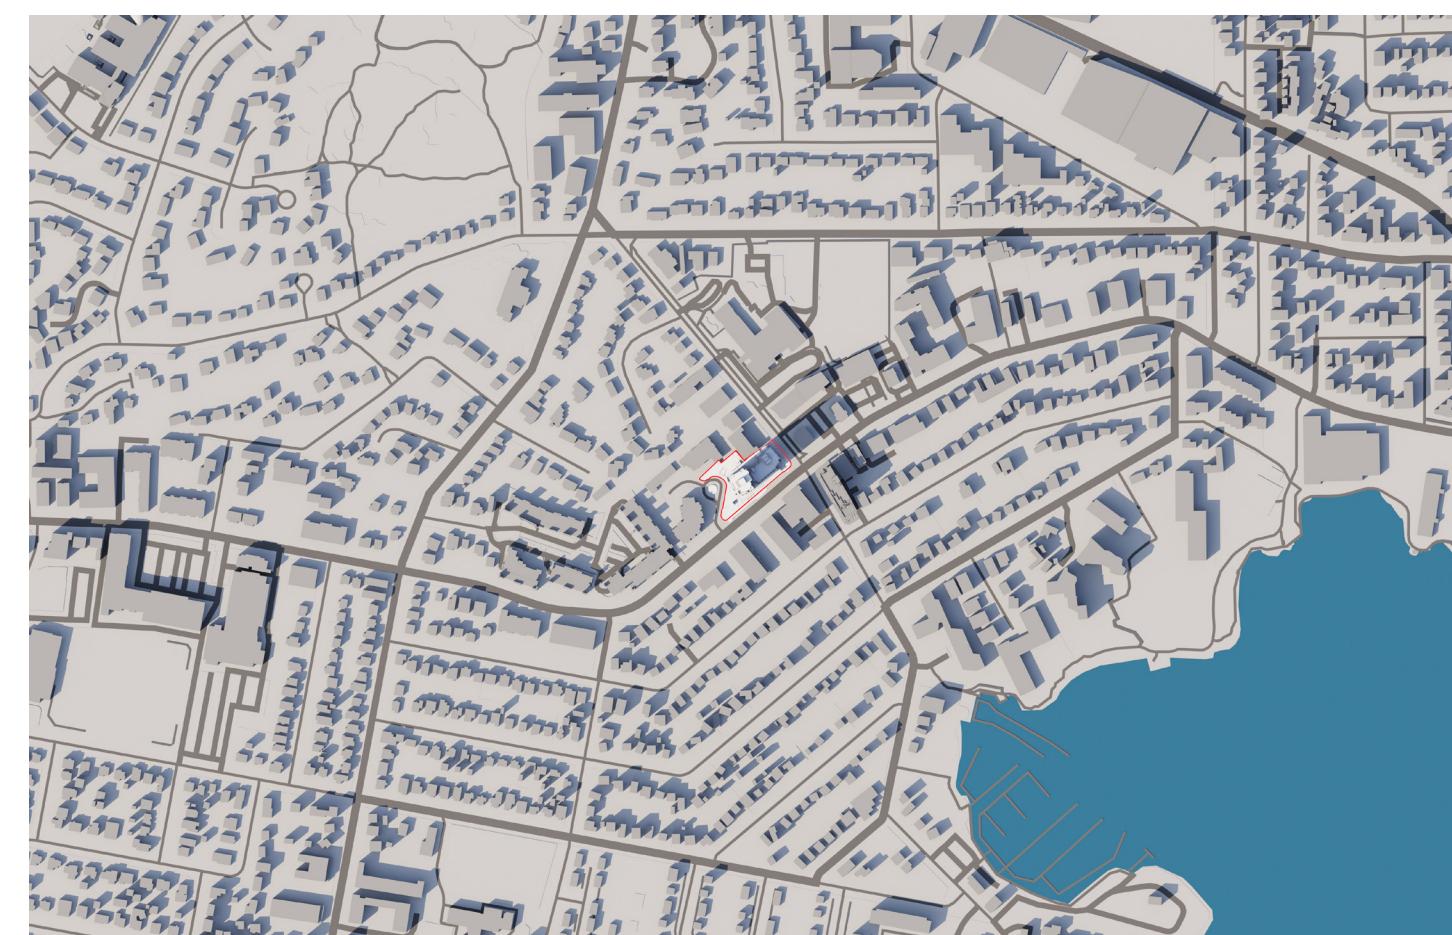

4:00 PM


Winter Solstice



9:00 AM



12:00 PM

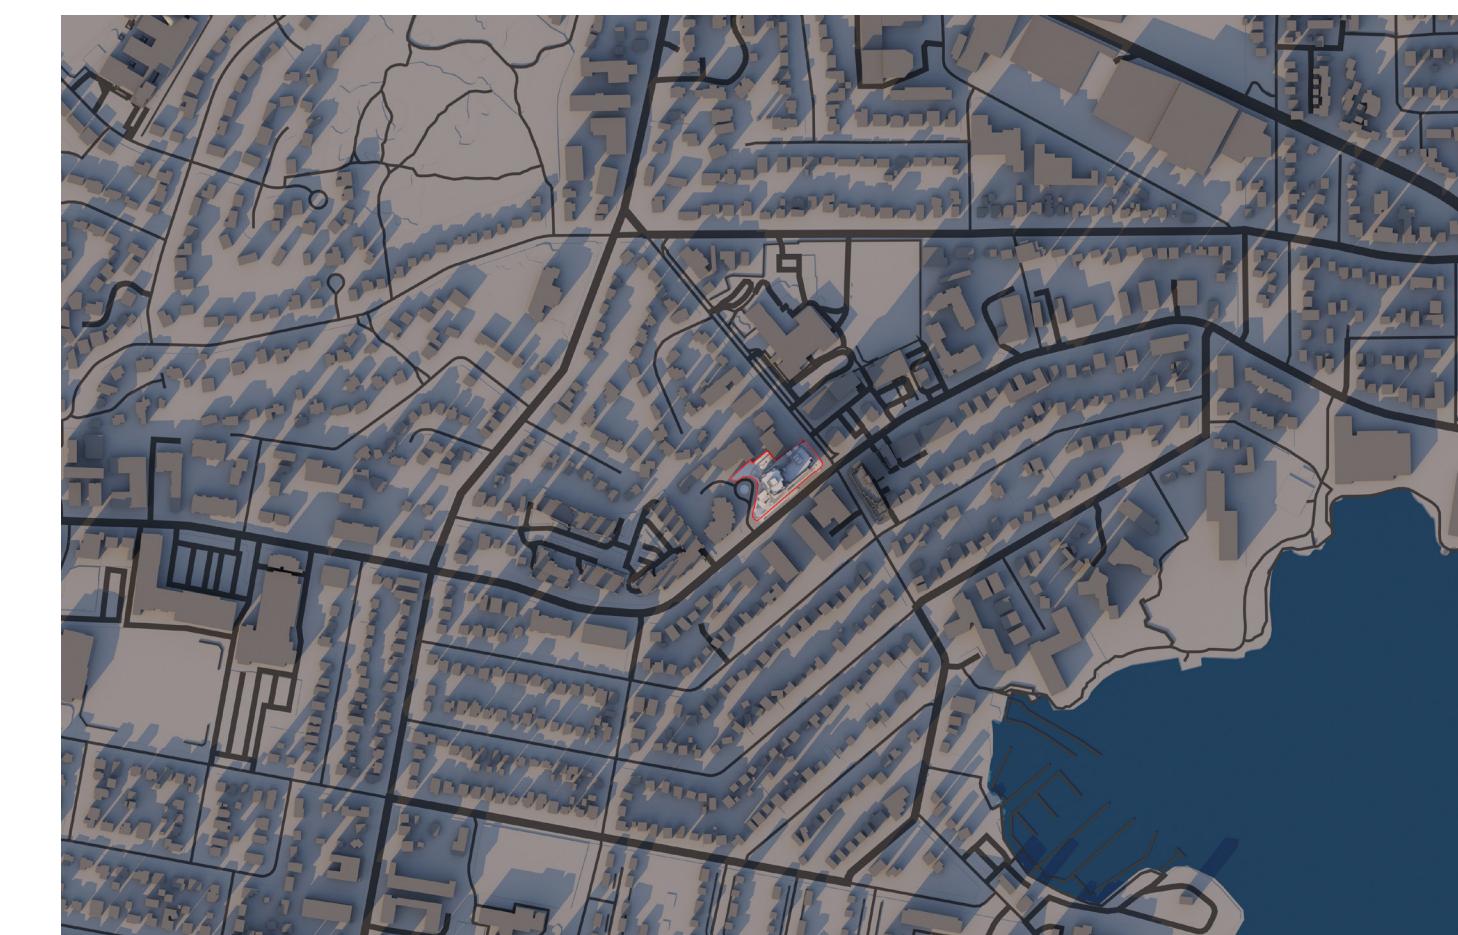

3:00 PM

1 23-10-13 DP REVISIONS
23-06-19 ISSUED FOR DP/DVP
Rev Date Description
plot date 23-06-19 drawing file 2139 Project Data
drawn by PDH checked by LGF
scale 1:200 project number 2139
NOTE: All dimensions are shown in millimeters U.N.O.

Carlton Terrace
900 Carlton Terrace
Esquimalt BC
Shadow Studies