




ADMIRALS ROAD

ESQUIMALT ROAD

 

PLANTING SCHEDULE

NUMBER	DATE	COMMON NAMES	SCIENTIFIC NAME	COMMENT
PE1	05	EXISTING BLVD TREE		EXISTING
PE2	7		POPULUS TREMULOIDES ASPEN	TO BE REMOVED
PE3	4		POPULUS TREMULOIDES ASPEN	EXISTING
PE5	5		POPULUS TREMULOIDES ASPEN	NEW
PE6	13	KORNUS, KORUS, KOREAN EDGED OAK		NEW
PE7	4	PHODODENDRON CATAPAWBIENSE	PHODODENDRON CATAPAWBIENSE	NEW
PE8	19	KALAPAMA PHODODENDRON	PHODODENDRON CATAPAWBIENSE	NEW

SITE ANALYSIS

Project:	Bulk Storage Addition
Zone:	C6
Zone max height:	9m
Exist Bldg height:	6.4m
Proposed Addition height:	4.8m
Zone max lot coverage:	40%
Site Area:	4254 sq m
Existing lot coverage:	620 sq m/14.6%
Proposed Addition area:	180 sq m
Proposed new lot coverage:	800 sq m/18.8%



TUDOR HOUSE LIQUOR STORE ADDITION



GENERAL NOTES:
 DESIGN DRAWINGS ARE COPYRIGHT PROPERTY OF SKÖGG DESIGN.
 ALL DIMENSIONS INDICATED TO BE CONFIRMED BY GENERAL CONTRACTOR PRIOR TO CONSTRUCTION.
 ANY AND ALL DISCREPANCIES TO BE PROVIDED TO SKÖGG DESIGN PRIOR TO CONSTRUCTION.

LIST OF DRAWINGS

A1	SITE PLAN
A2	FLOOR PLAN
A3	ELEVATIONS/3D VIEWS

REVISION TABLE

NO.	DATE	DESCRIPTION
1	2024-06-18	ADDITIONAL LANDSCAPING ADDED, PARKING STALL CHANGES

Project:
TUDOR HOUSE LIQUOR STORE STORAGE BUILDING ADDITION v2.3


Sheet: **Site plan**

Date:	2024-06-26	Issued for:	Development Permit REV
Scale:	as shown	Drawn by:	dskogg

DESIGN AND PLANS ARE COVERED BY COPYRIGHT LAW AND ARE THE SOLE PROPERTY OF SKÖGG DESIGN AND MAY NOT BE REPRODUCED OR USED IN ANY FORM WITHOUT WRITTEN PERMISSION FROM SKÖGG DESIGN. THE PURCHASER OF THIS PLAN TO EXCLUDE WORK PREPARED FOR THIS PROJECT ONLY.

skögg DESIGN
 David@skoggdsgn.ca
 www.skoggdsgn.ca
 250 889-8973

Site Plan
 1 in = 200 in

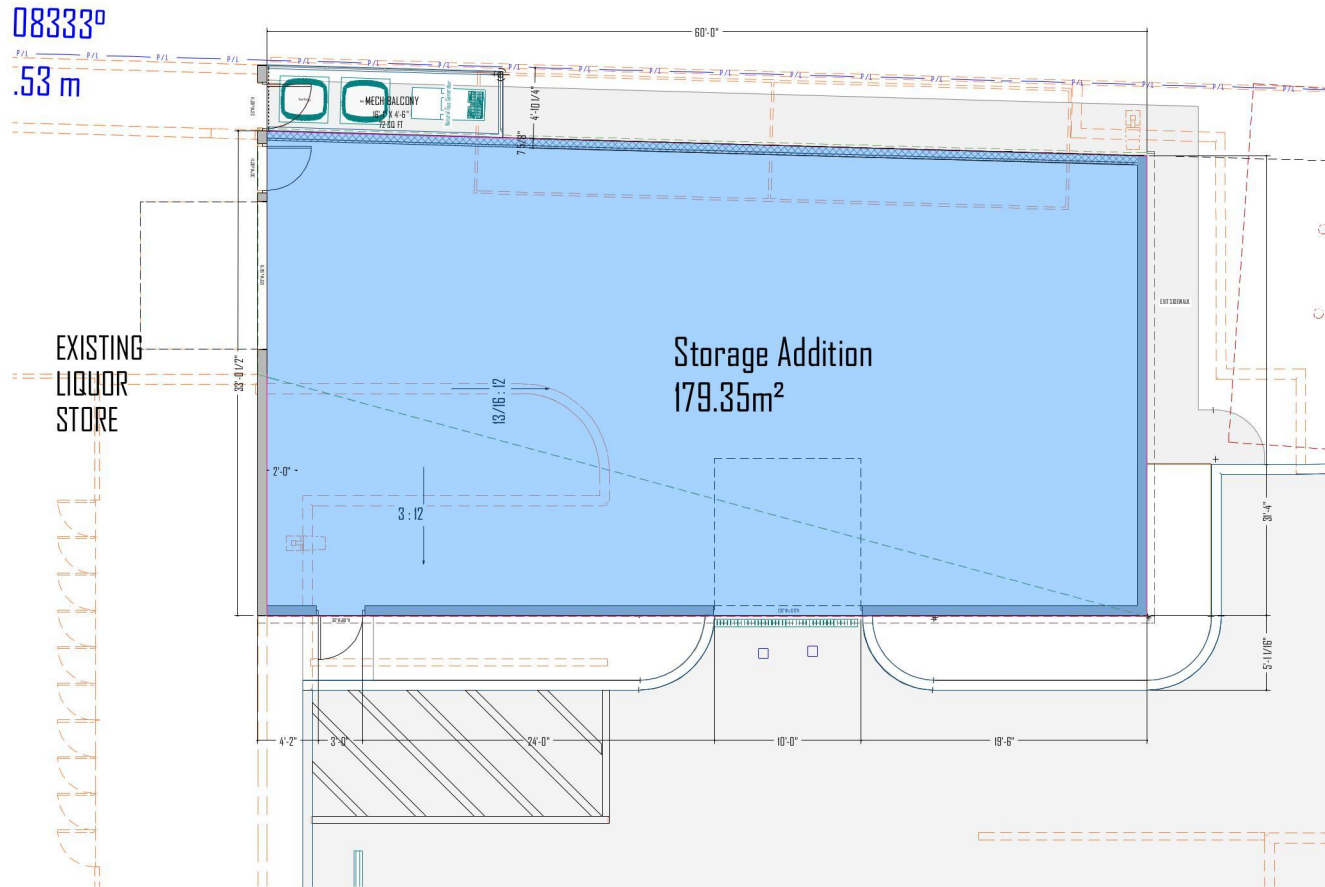

○ Main Floor Plan
1/4 in = 1 ft



GENERAL NOTES:
 DESIGN DRAWINGS ARE COPYRIGHT PROPERTY OF SKOGG DESIGN.
 ALL DIMENSIONS INDICATED TO BE CONFIRMED BY GENERAL CONTRACTOR PRIOR TO CONSTRUCTION.
 ANY AND ALL DISCREPANCIES TO BE PROVIDED TO SKOGG DESIGN PRIOR TO CONSTRUCTION.

LIST OF DRAWINGS	
A1	SITE PLAN
A2	FLOOR PLAN
A3	ELEVATIONS/3D VIEWS


REVISION TABLE		
NO.	DATE	DESCRIPTION

Project:
**TUDOR HOUSE LIQUOR STORE
 STORAGE BUILDING ADDITION
 v2.3**

Sheet:	Floor Plan	
Date:	2024-06-26	Issued for: Development Permit REV
Scale:	as shown	Drawn by: dskogg

© - DESIGN AND PLANS ARE COVERED BY COPYRIGHT LAW AND ARE THE SOLE PROPERTY OF SKOGG DESIGN AND MAY NOT BE REPRODUCED OR USED IN ANY FORM WITHOUT WRITTEN PERMISSION FROM SKOGG DESIGN. THIS PLAN IS THE PROPERTY OF SKOGG DESIGN AND IS TO BE USED FOR THIS PROJECT ONLY.


 David@skoggdesign.ca
 www.skoggdesign.ca
 250 889-8973

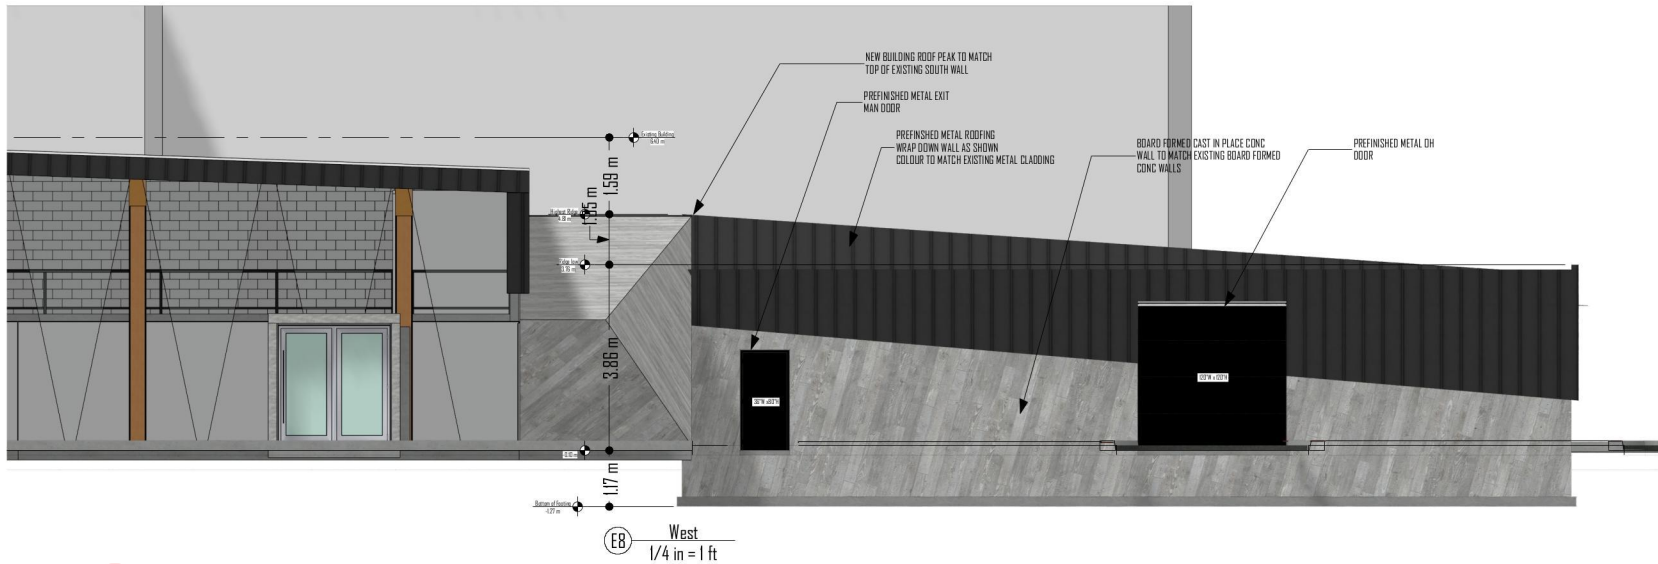

GENERAL NOTES:
 DESIGN DRAWINGS ARE COPYRIGHT PROPERTY OF SKÖGG DESIGN.
 ALL DIMENSIONS INDICATED TO BE CONFIRMED BY GENERAL CONTRACTOR PRIOR TO CONSTRUCTION.
 ANY AND ALL DISCREPANCIES TO BE PROVIDED TO SKÖGG DESIGN PRIOR TO CONSTRUCTION.

LIST OF DRAWINGS	
A1	SITE PLAN
A2	FLOOR PLAN
A3	ELEVATIONS/3D VIEWS



REVISION TABLE		
NO.	DATE	DESCRIPTION
1	2024-06-18	ADDITIONAL LANDSCAPING ADDED, PARKING STALL CHANGES

Project:
**TUDOR HOUSE LIQUOR STORE
 STORAGE BUILDING ADDITION
 v2.3**

Sheet:	Elevations/3d views	
Date:	2024-06-26	Issued for: Development Permit REV
Scale:	as shown	Drawn by: dskogg

DESIGN AND PLANS ARE COVERED BY COPYRIGHT LAW AND ARE THE SOLE PROPERTY OF SKÖGG DESIGN AND MAY NOT BE REPRODUCED OR USED IN ANY FORM WITHOUT WRITTEN PERMISSION FROM SKÖGG DESIGN. THE PURCHASER OF THIS PLAN TO EXERCISE WORK PREPARED FOR THIS PROJECT ONLY.

skögg
 DESIGN

David@skoggdsgn.ca
 www.skoggdsgn.ca
 250 889-8973

A3 **3/3**