

Change of Use Application Multi-purpose Room at Vista

[Unit 113 - 622 Admirals Road, Esquimalt](#)




Unit 113

SITE PLAN




Unit 113

FRONT ELEVATION

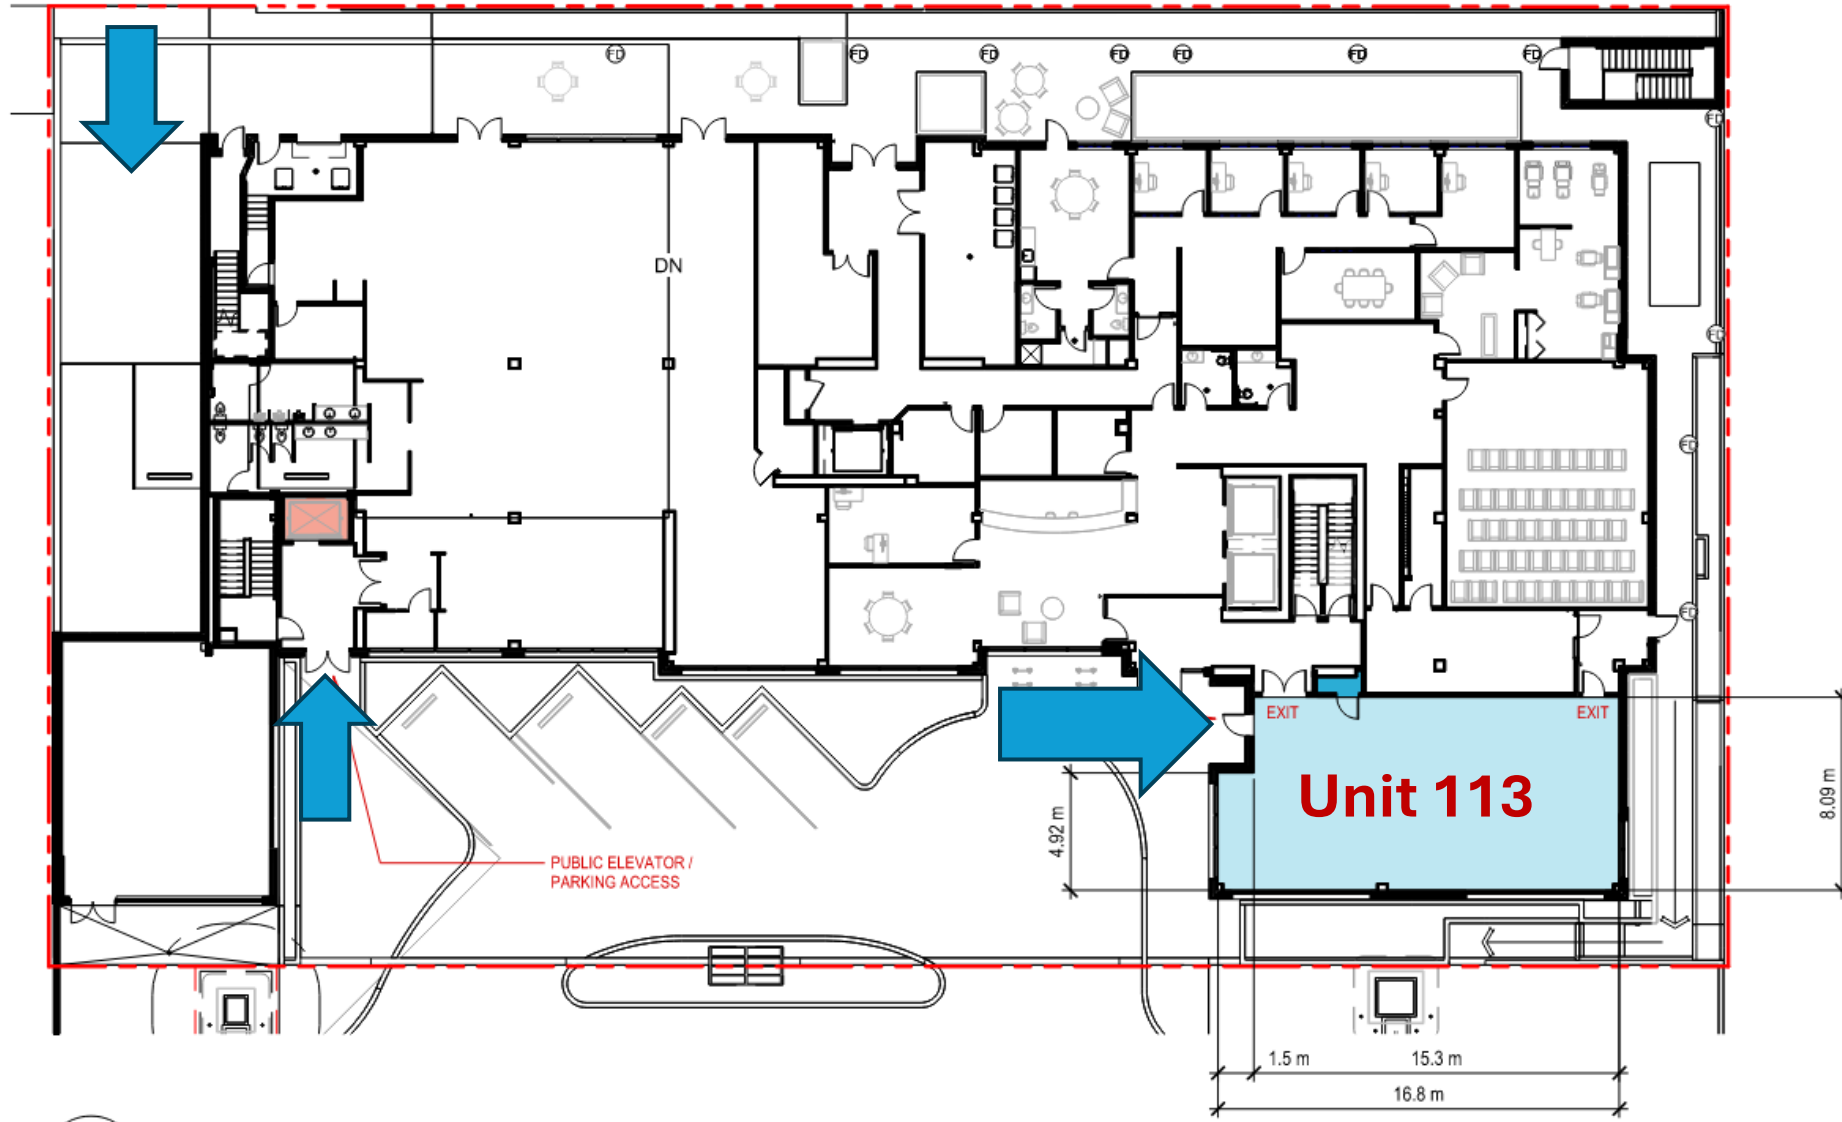

1 LEVEL 01 - FLOOR PLAN
A_CA 01 SCALE: 1:250

MAIN FLOOR PLAN

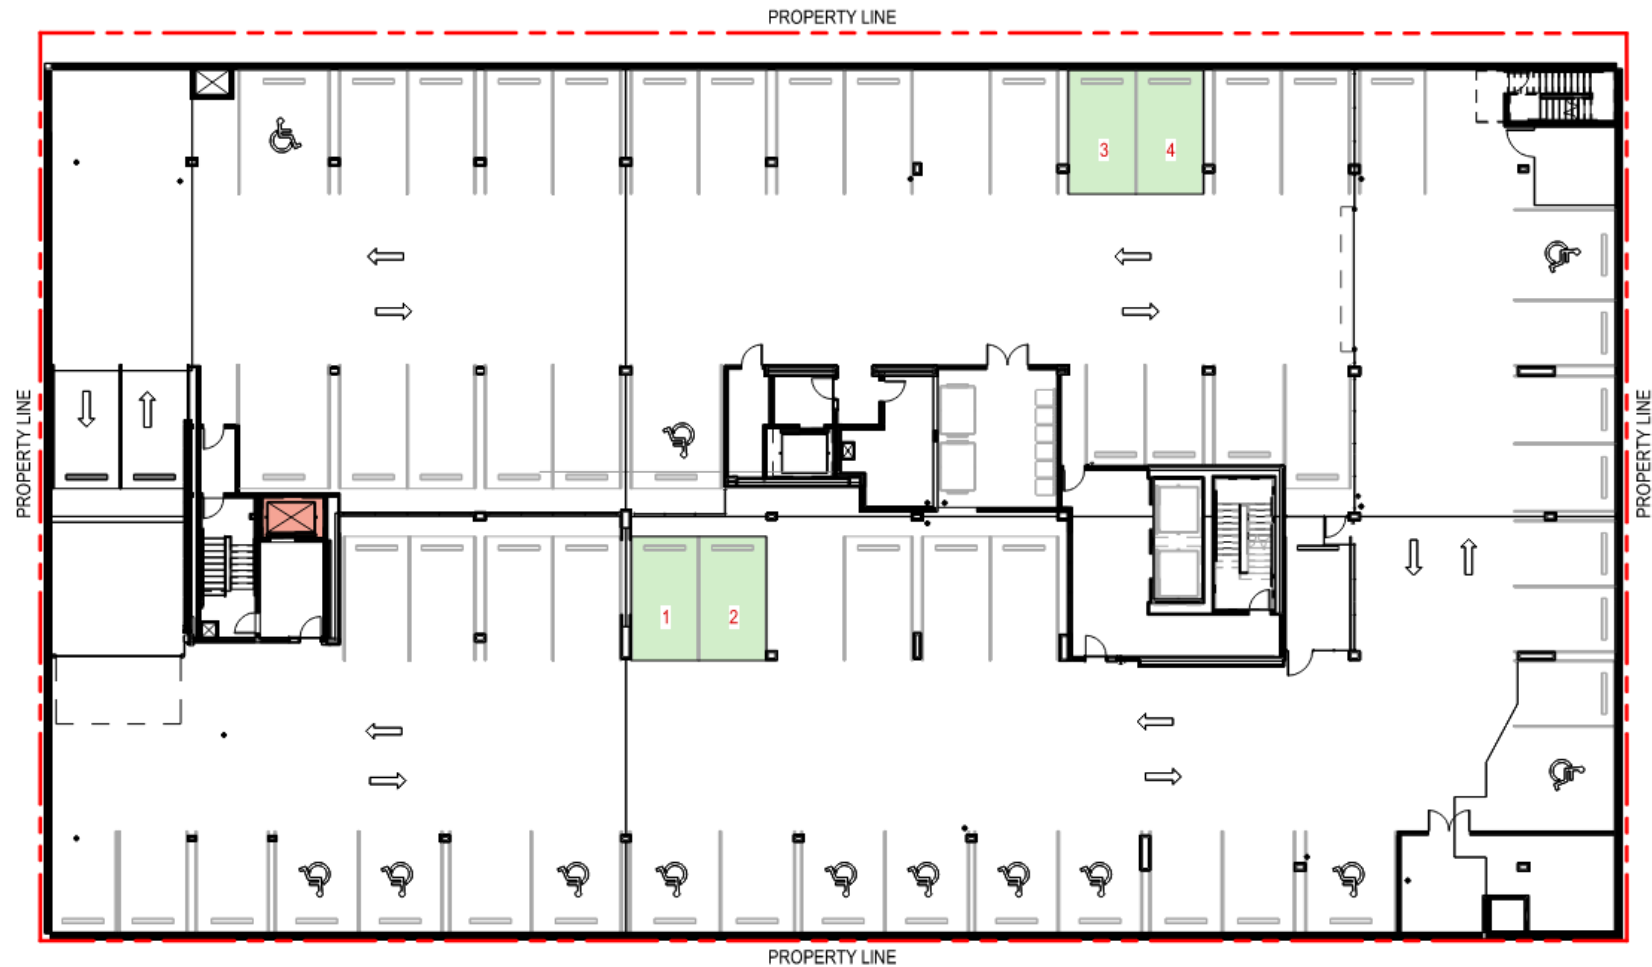

1
A_CA 02

PARKADE LEVEL P1 - FLOOR PLAN

SCALE: 1 : 250

LEVEL P1