


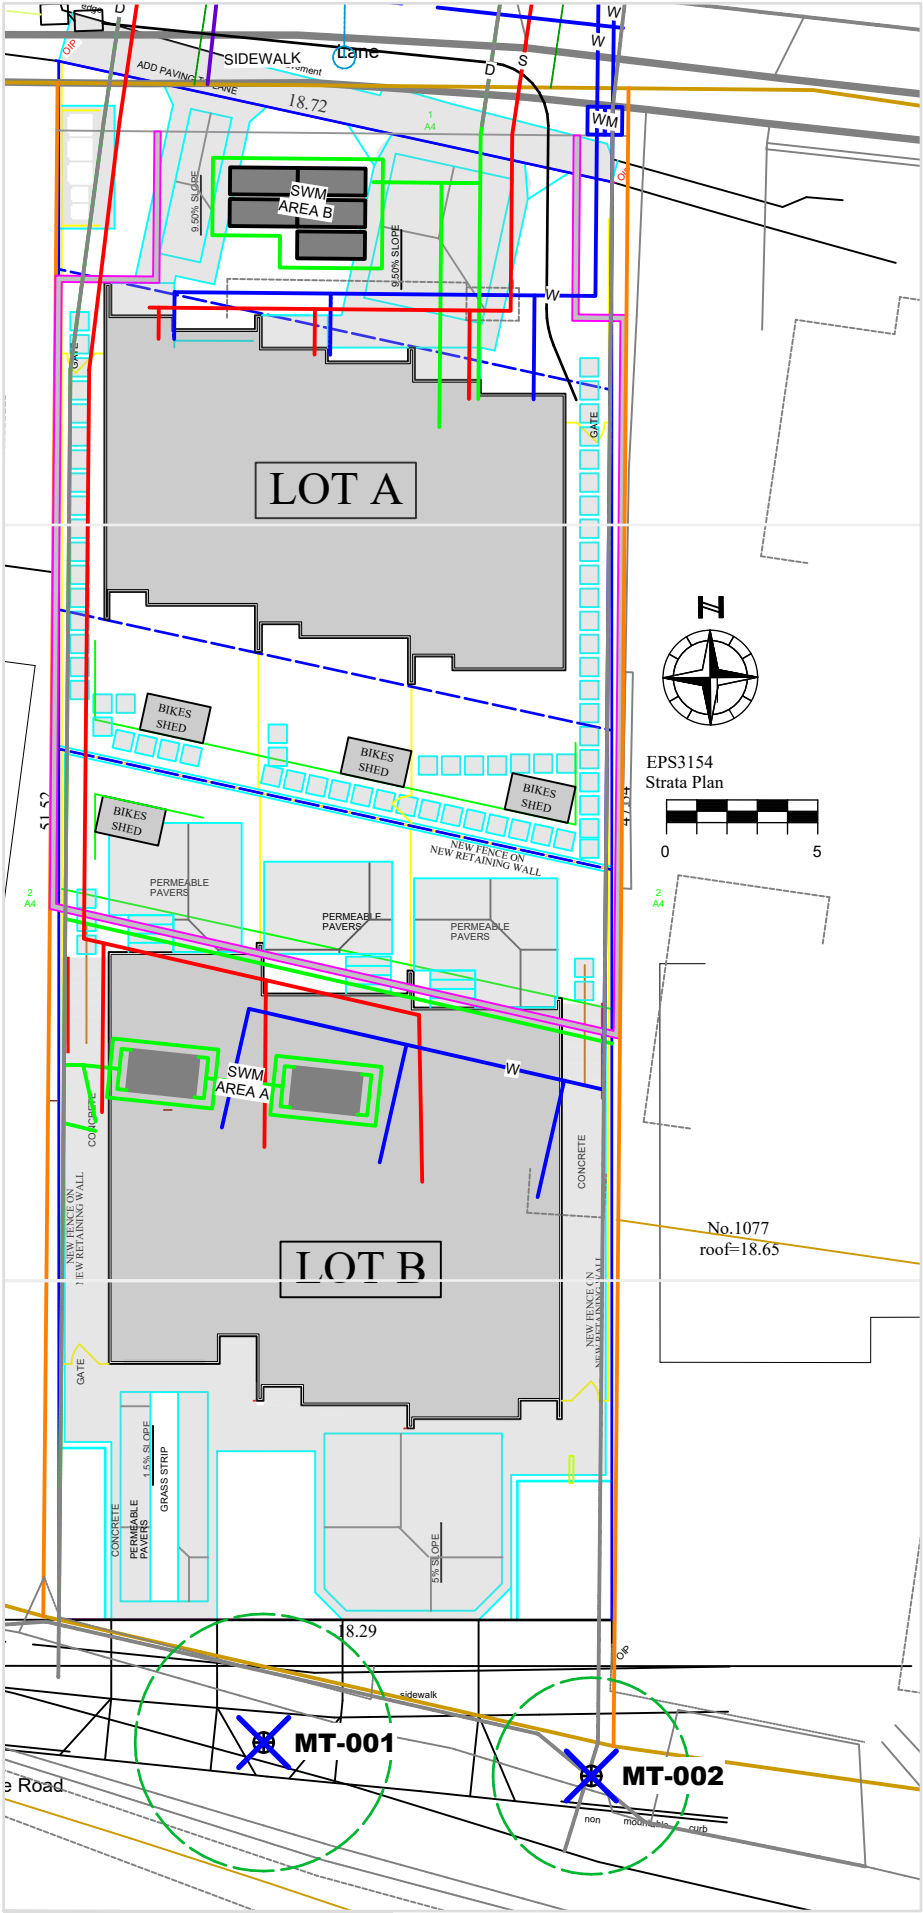

TREE INVENTORY TABLE

G&A Tree ID	Common Name	Bylaw status	Location (Ownership)	Consolidated bylaw stem diameter (cm)	PRZ radius (m)	Health	Structural condition	Comments	Action
MT-001	English Hawthorn	Non-Bylaw	Municipal	38	4	Good	Fair	Predisposed to leaf blight. Adjacent street trees are young Calliope Flowering Pear trees.	Remove - BP Replace 1:1
MT-002	English Hawthorn	Non-Bylaw	Municipal	31	3	Good	Fair	Predisposed to leaf blight. Street trees on adjacent lots are young Calliope Flowering Pear trees.	Remove - BP Replace 1:1

SUMMARY TREE STATISTICS

CATEGORY	# OF TREES
Total number of trees indicated on Tree Management Plan	2
(Municipal Trees)	2
(Adjacent Off-site Trees)	0
(Boundary Trees)	0
(On-site Inventoried Unprotected Trees)	0
(On-site Bylaw-Protected Trees)	0
Requested Protected Tree Removals from site	0
Requested Tree Removals from municipal property	2
Requested Tree Removals from adjacent properties	0
Replacement Trees Required by Tree Bylaw	2



PROJECT
1073 Colville Rd.,
Esquimalt, BC

SHEET TITLE
Tree Management Plan

3	Revision	Jan 29, 2026
2	Revision	Sept 17, 2024
1	Revision	Mar 12, 2024

REV NO	DESCRIPTION	DATE
--------	-------------	------

PROJECT NO.	23-025
DATE	January 3, 2024
SCALE	1:250
DRAWN BY	KB
SHEET NO.	T - 1
Scaled to print to 11x17" sheet	

City of Esquimalt Tree Protection Bylaw 3076

Section 9 REPLACEMENT TREES

- (3) Where one or more Replacement Trees are required to be planted as a condition of issuing a Permit, the Permit Holder must submit a Tree Replacement Plan for approval by the Director.
- (4) Replacement trees shall not be planted:
- (a) in the case of trees having a mature height of eight (8) metres or less, within two (2) metres of a building foundation wall; or
 - (b) in the case of trees having a mature height greater than eight (8) metres, within three (3) metres of a building foundation wall; or
 - (c) within one (1) metre of a property line.

LEGEND

