



CORPORATION OF THE TOWNSHIP OF ESQUIMALT

STREETS AND TRAFFIC REGULATION BYLAW, 2017, No. 2898

ORDER NO. 1344

WHEREAS I, JOEL CLARY, Director of Engineering and Public Works of the Corporation of the Township of Esquimalt, am empowered under the terms and provisions of the *Streets and Traffic Regulation Bylaw, 2017, No. 2898* to make orders in respect of certain matters and things therein mentioned.

NOW THEREFORE in the exercise of the powers given in the said By-law, **I DO HEREBY ORDER THAT:**

“Bus Stop” on the south side of Lyall Street commencing at a point 9m east of the extension of Macaulay Street and extending 23m east; Traffic Order 664 to be rescinded.


This Order to be effective and to come into full force and effect from midnight upon the 19th day of June, 2023.

Director of Engineering and Public Works

I, **Deb Hopkins**, Corporate Officer of the Corporation of the Township of Esquimalt, **DO HEREBY CERTIFY:**

1. That the foregoing is a true copy of an Order made by Joel Clary, Director of Engineering and Public Works of the Corporation of the Township of Esquimalt, pursuant to the terms and provisions of the *Streets and Traffic Regulation Bylaw, 2017, No. 2898* of the said Corporation and submitted to the Municipal Council of the Corporation of the Township of Esquimalt on the 19th day of June, 2023.
2. That on the 19th day of June, 2023, the said Municipal Council did, by resolution, approve the said Order, the original of which is on file in my custody in the Municipal Hall of the Corporation of the Township of Esquimalt, pursuant to the terms of the *Streets and Traffic Regulation Bylaw, 2017, No. 2898*.

Corporate Officer

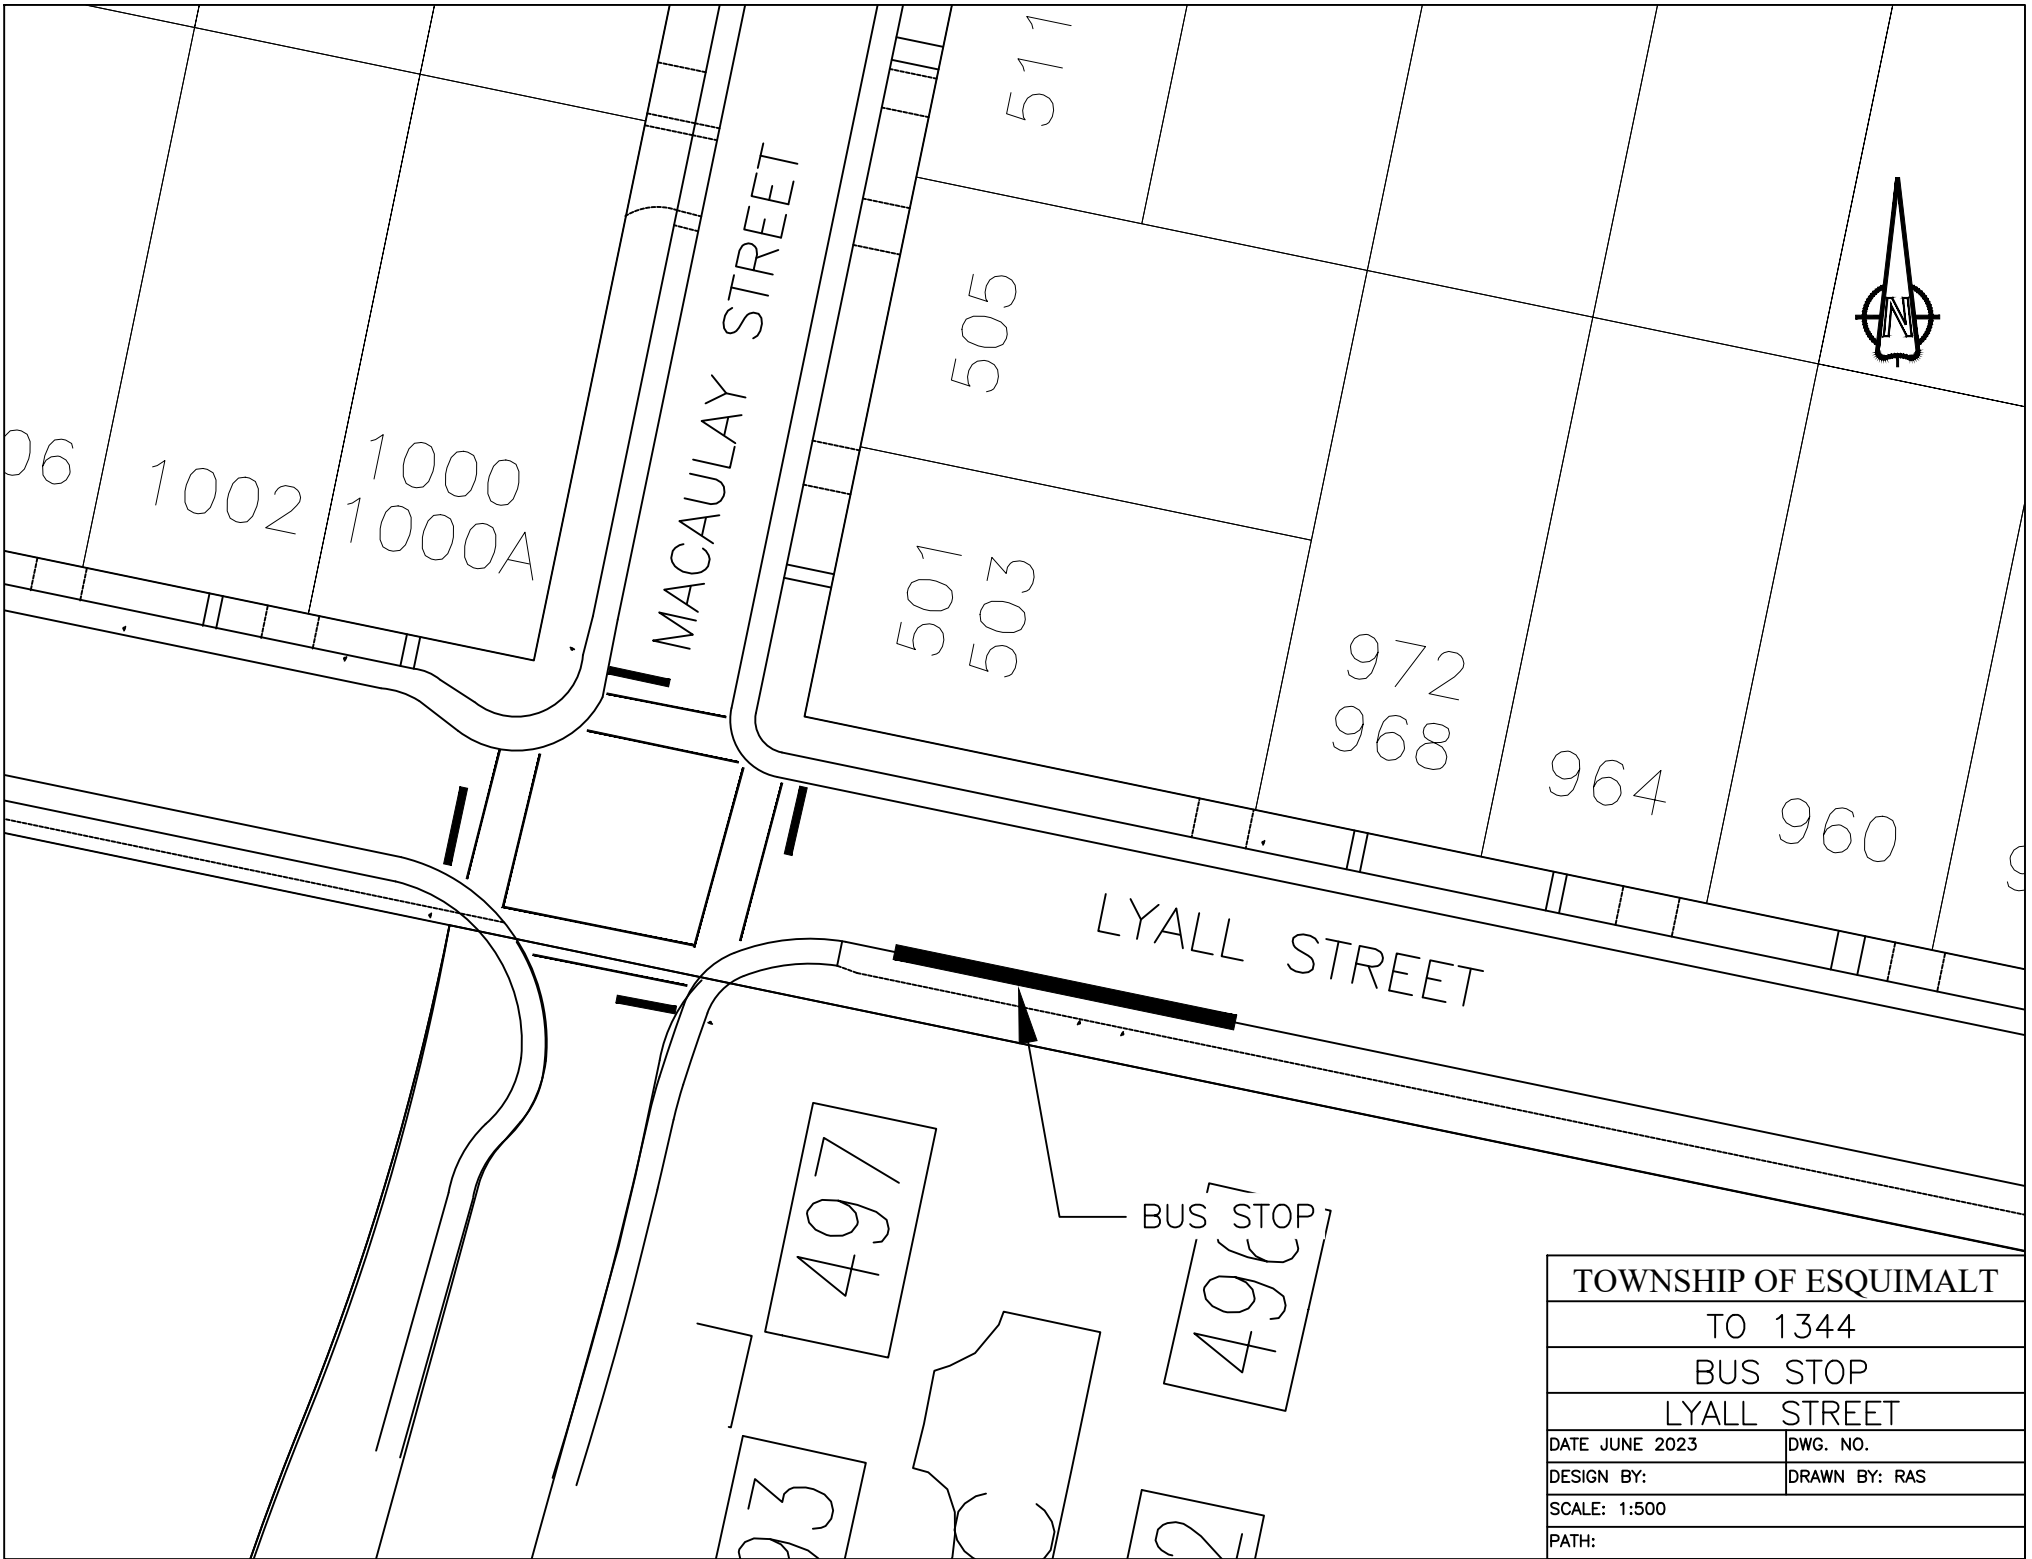

TOWNSHIP OF ESQUIMALT	
TO 1344	
BUS STOP	
LYALL STREET	
DATE JUNE 2023	DWG. NO.
DESIGN BY:	DRAWN BY: RAS
SCALE: 1:500	
PATH:	