



CORPORATION OF THE TOWNSHIP OF ESQUIMALT

STREETS AND TRAFFIC REGULATION BYLAW, 2017, No. 2898

ORDER NO. 1352

WHEREAS I, JOEL CLARY, Director of Engineering and Public Works of the Corporation of the Township of Esquimalt, am empowered under the terms and provisions of the *Streets and Traffic Regulation Bylaw, 2017, No. 2898* to make orders in respect of certain matters and things therein mentioned.

NOW THEREFORE in the exercise of the powers given in the said By-law, **I DO HEREBY ORDER THAT:**

“Residential Parking Only” signage to be installed on both sides of Greenwood Avenue commencing 9m west of the intersection of Greenwood Avenue and Lampson Street and extending west to 9m east of the intersection of Greenwood Avenue and Kinver Street.


This Order to be effective and to come into full force and effect from midnight upon the 8th day of July, 2024.

Director of Engineering and Public Works

I, **Deb Hopkins**, Corporate Officer of the Corporation of the Township of Esquimalt, **DO HEREBY CERTIFY:**

1. That the foregoing is a true copy of an Order made by Joel Clary, Director of Engineering and Public Works of the Corporation of the Township of Esquimalt, pursuant to the terms and provisions of the *Streets and Traffic Regulation Bylaw, 2017, No. 2898* of the said Corporation and submitted to the Municipal Council of the Corporation of the Township of Esquimalt on the 8th day of July, 2024.
2. That on the 8th day of July, 2024, the said Municipal Council did, by resolution, approve the said Order, the original of which is on file in my custody in the Municipal Hall of the Corporation of the Township of Esquimalt, pursuant to the terms of the *Streets and Traffic Regulation Bylaw, 2017, No. 2898*.

Corporate Officer

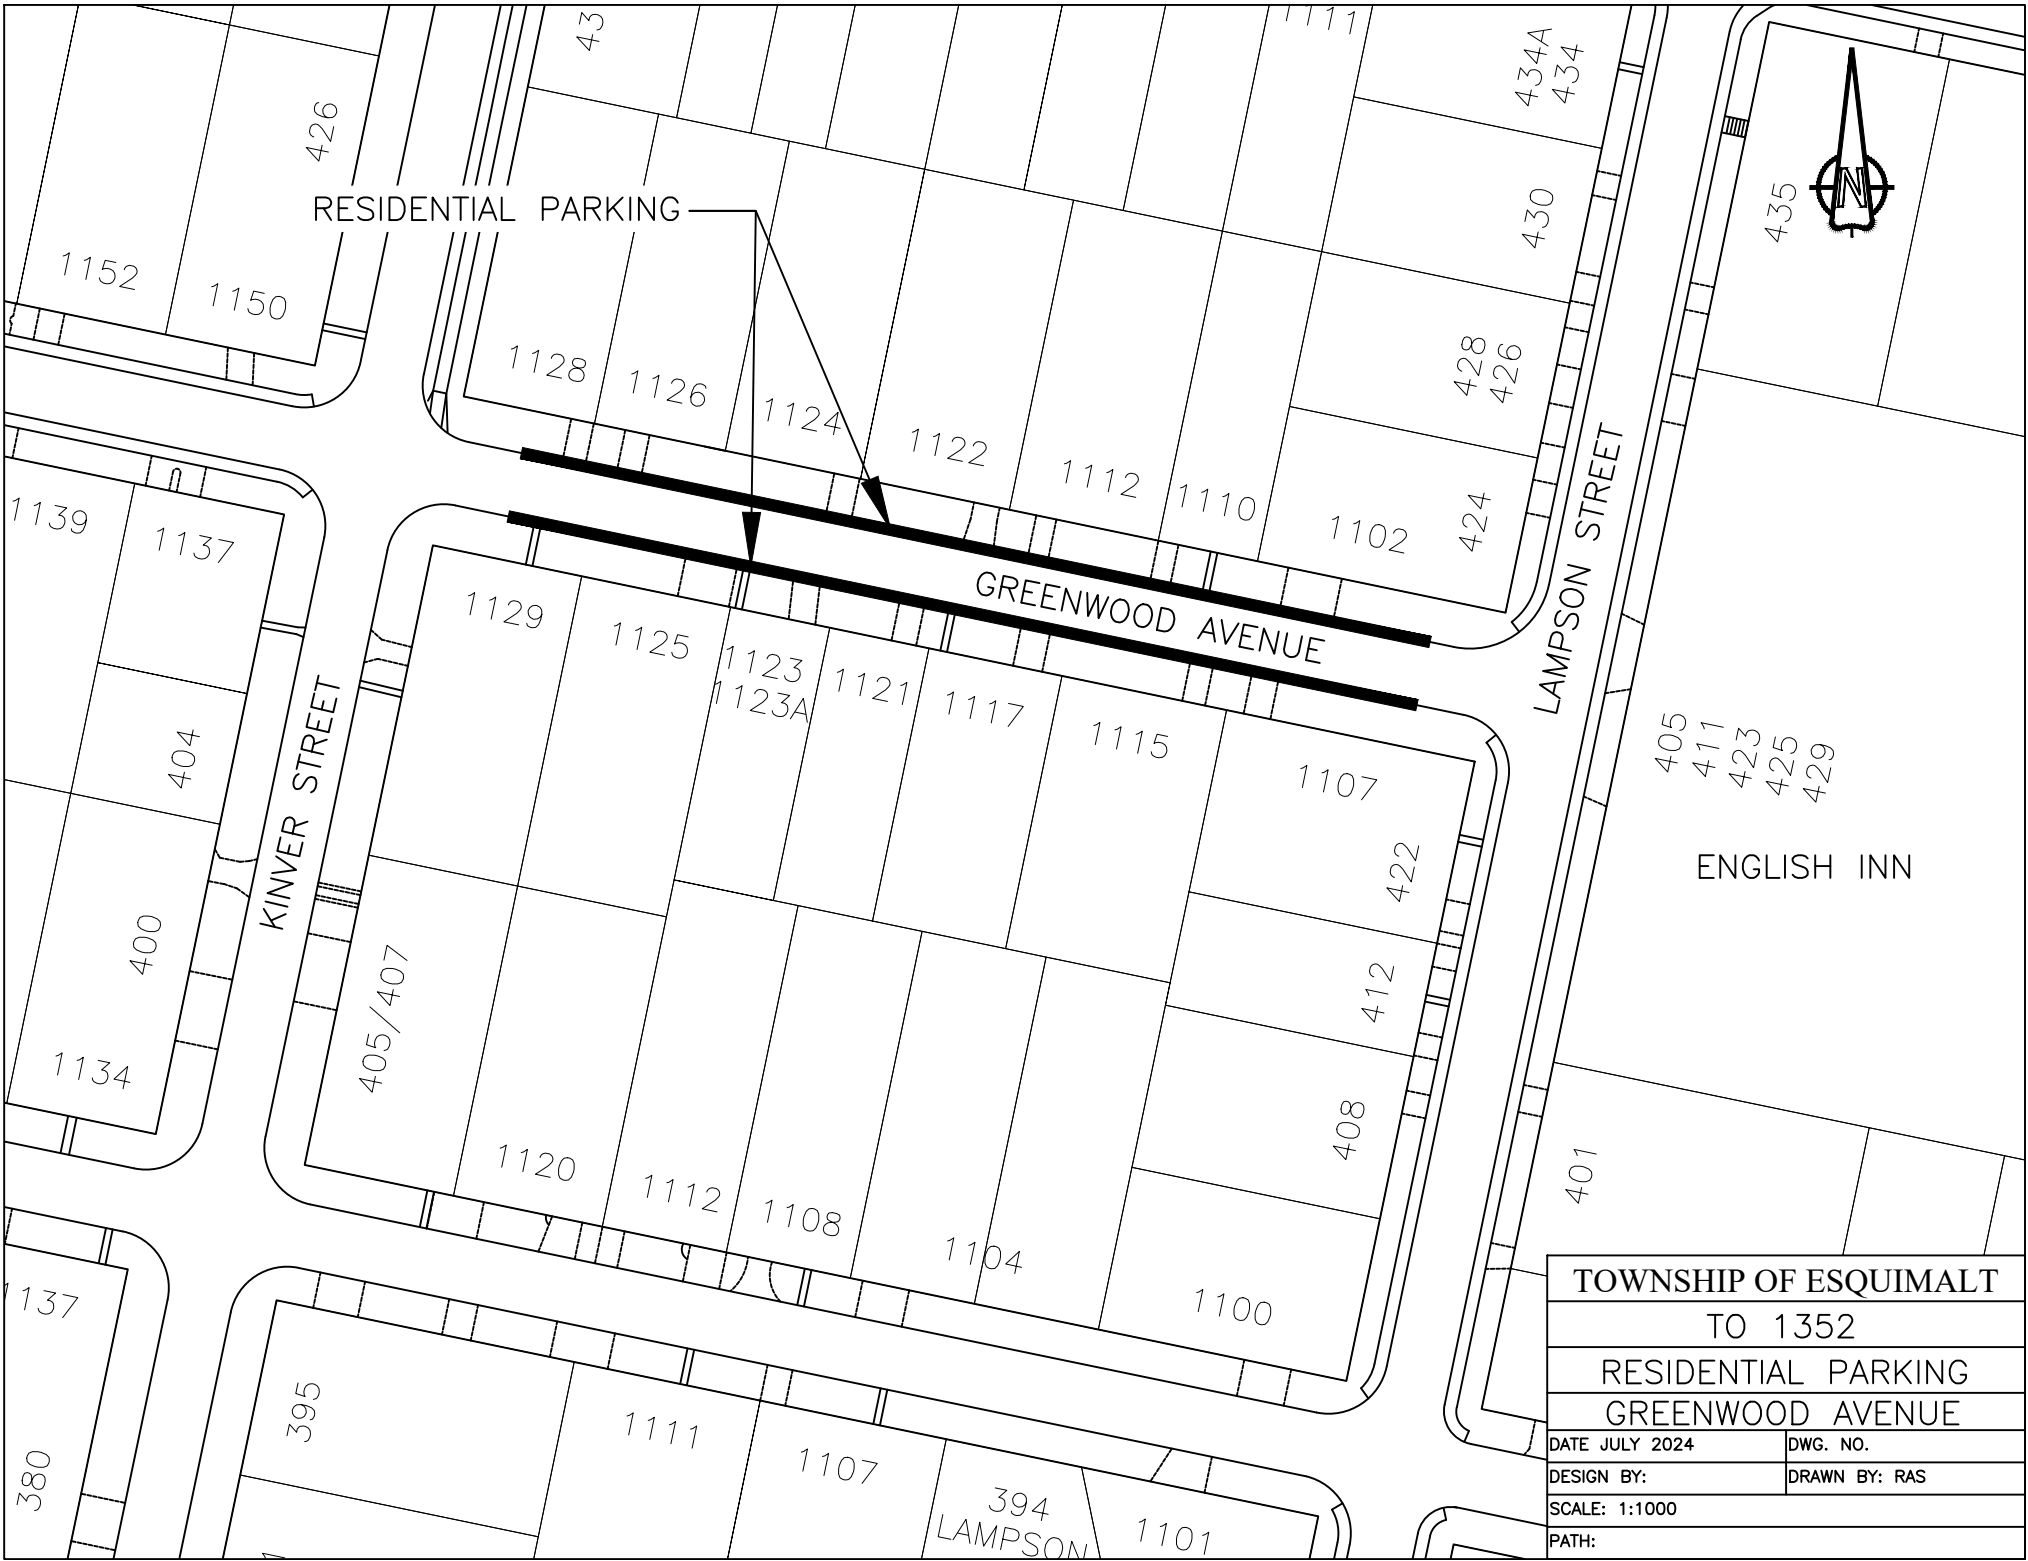

TOWNSHIP OF ESQUIMALT	
TO 1352	
RESIDENTIAL PARKING	
GREENWOOD AVENUE	
DATE JULY 2024	DWG. NO.
DESIGN BY:	DRAWN BY: RAS
SCALE: 1:1000	
PATH:	