


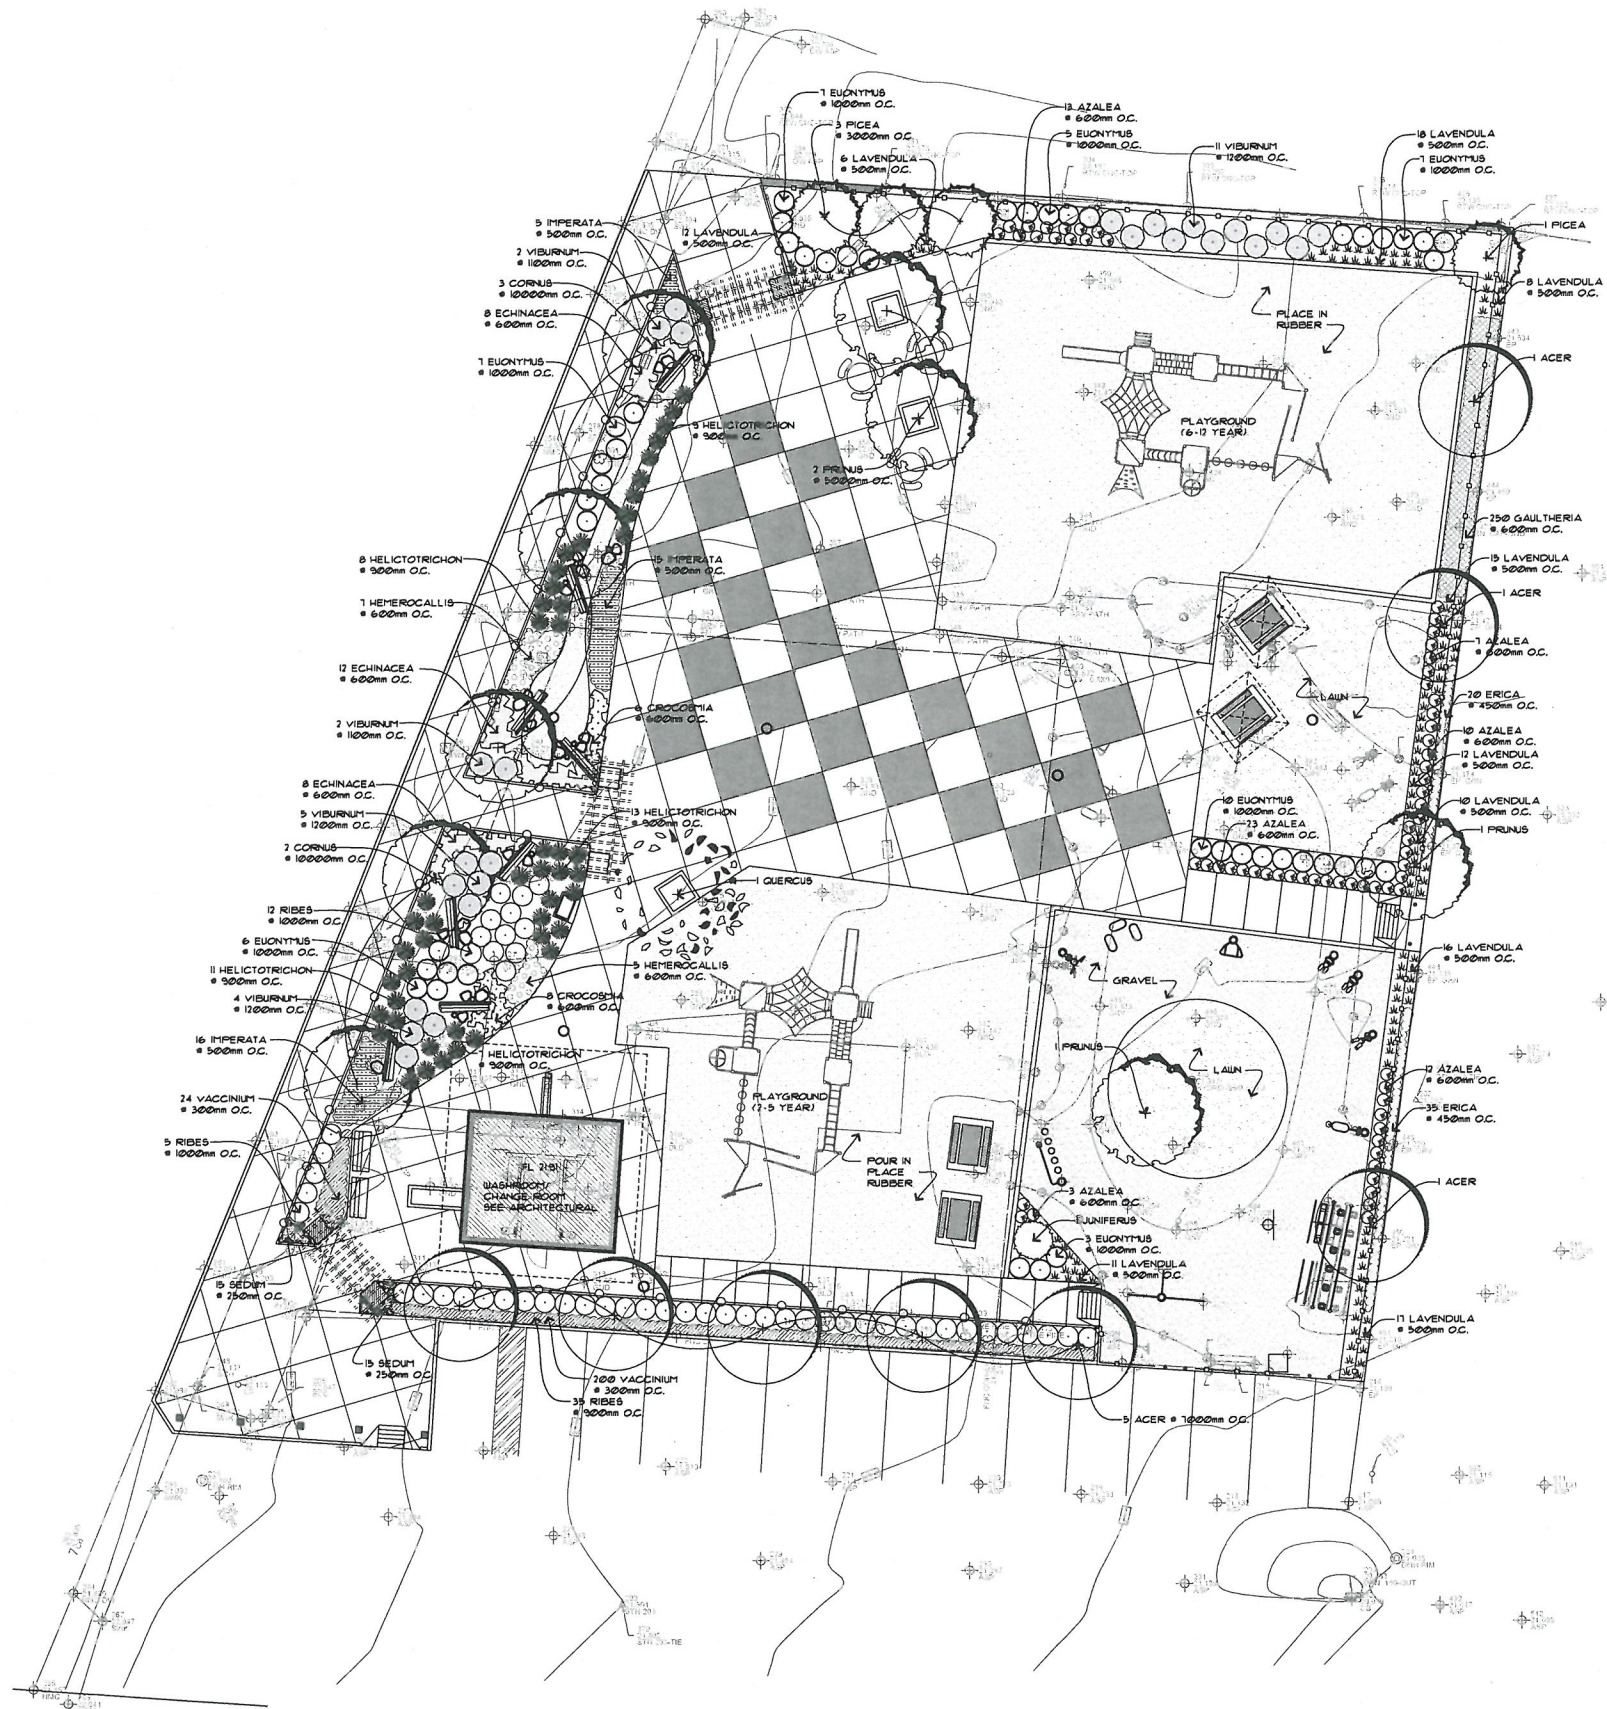

LANDSCAPE PLAN

SCALE: 1:150



LEGEND:

- CONCRETE
- COLOURED CONCRETE
- PICNIC TABLE "A"
- BENCH
- PICNIC TABLE "B"
- DOWNED TIMBER
- BOULDER
- OVERHEAD STRUCTURE

GENERAL NOTES:

- CONTRACTOR TO CONFIRM ALL UNITS AND MEASUREMENTS.
- PREVENT DAMAGE TO ALL LANDSCAPING, BUILDINGS, STRUCTURES AND UNDERGROUND AND/OR OVERHEAD UTILITIES MAKE GOOD ALL DAMAGE TO SATISFACTION OF OWNER.
- PRIOR TO CLEARING, VERIFY LIMITS OF CLEARING WITH OWNER.
- DISPOSE OF CLEARED AND GRUBBED MATERIALS AS WORK PROGRESSES AND DO NOT ACCUMULATE.
- LEAVE GROUND SURFACE IN CONDITION SUITABLE FOR IMMEDIATE GRADING OPERATIONS.
- CONTROL DUST AT ALL TIMES FOR DURATION OF CONTRACT.
- PROVIDE HOARDING IF NECESSARY AND PROTECT PUBLIC AND PRIVATE PROPERTY FROM INJURY OR DAMAGE.
- PROVIDE TEMPORARY DRAINAGE AND PUMPING IF NECESSARY AND DO NOT DISCHARGE WATER CONTAINING SUSPENDED MATERIALS INTO WATERCOURSES OR DRAINAGE SYSTEM.
- MAINTAIN EXISTING CONDITIONS FOR PARKING AND TRAFFIC AROUND THE SITE THROUGHOUT CONSTRUCTION. TAKE MEASURES TO RE-ROUTE TRAFFIC OR WARN VISITORS TO THE SITE THAT HEAVY EQUIPMENT AND WORK CREWS ARE OPERATING.
- AREA AND VEGETATION DISTURBED DUE TO GRADING AND EXCAVATING SHALL BE REHABILITATED SATISFACTORY TO THE OWNER AND NEIGHBOURS.



PLANTING PLAN

ALL DIMENSIONS TO BE VERIFIED ON SITE		DATE
NO.	REVISIONS / ISSUES	DATE
1	ISSUE FOR 90% REVIEW	15.10.09

PROJECT NUMBER:	1522
SCALE:	1:150
DATE:	OCTOBER 2015

COPYRIGHT RESERVED. THESE LANDSCAPE AND PLANTING PLANS ARE THE PROPERTY OF CRAVEN/HUSTON/POWERS ARCHITECTS. NO PART OF THESE PLANS MAY BE REPRODUCED OR TRANSMITTED IN ANY FORM OR BY ANY MEANS WITHOUT THE WRITTEN CONSENT OF CRAVEN/HUSTON/POWERS ARCHITECTS.

ESQUIMALT CHILDREN PARK

535, 537 & 543 FRASER STREET
ESQUIMALT, BC

L.3

3 OF 16