


Admirals to Park - Alternate Concept

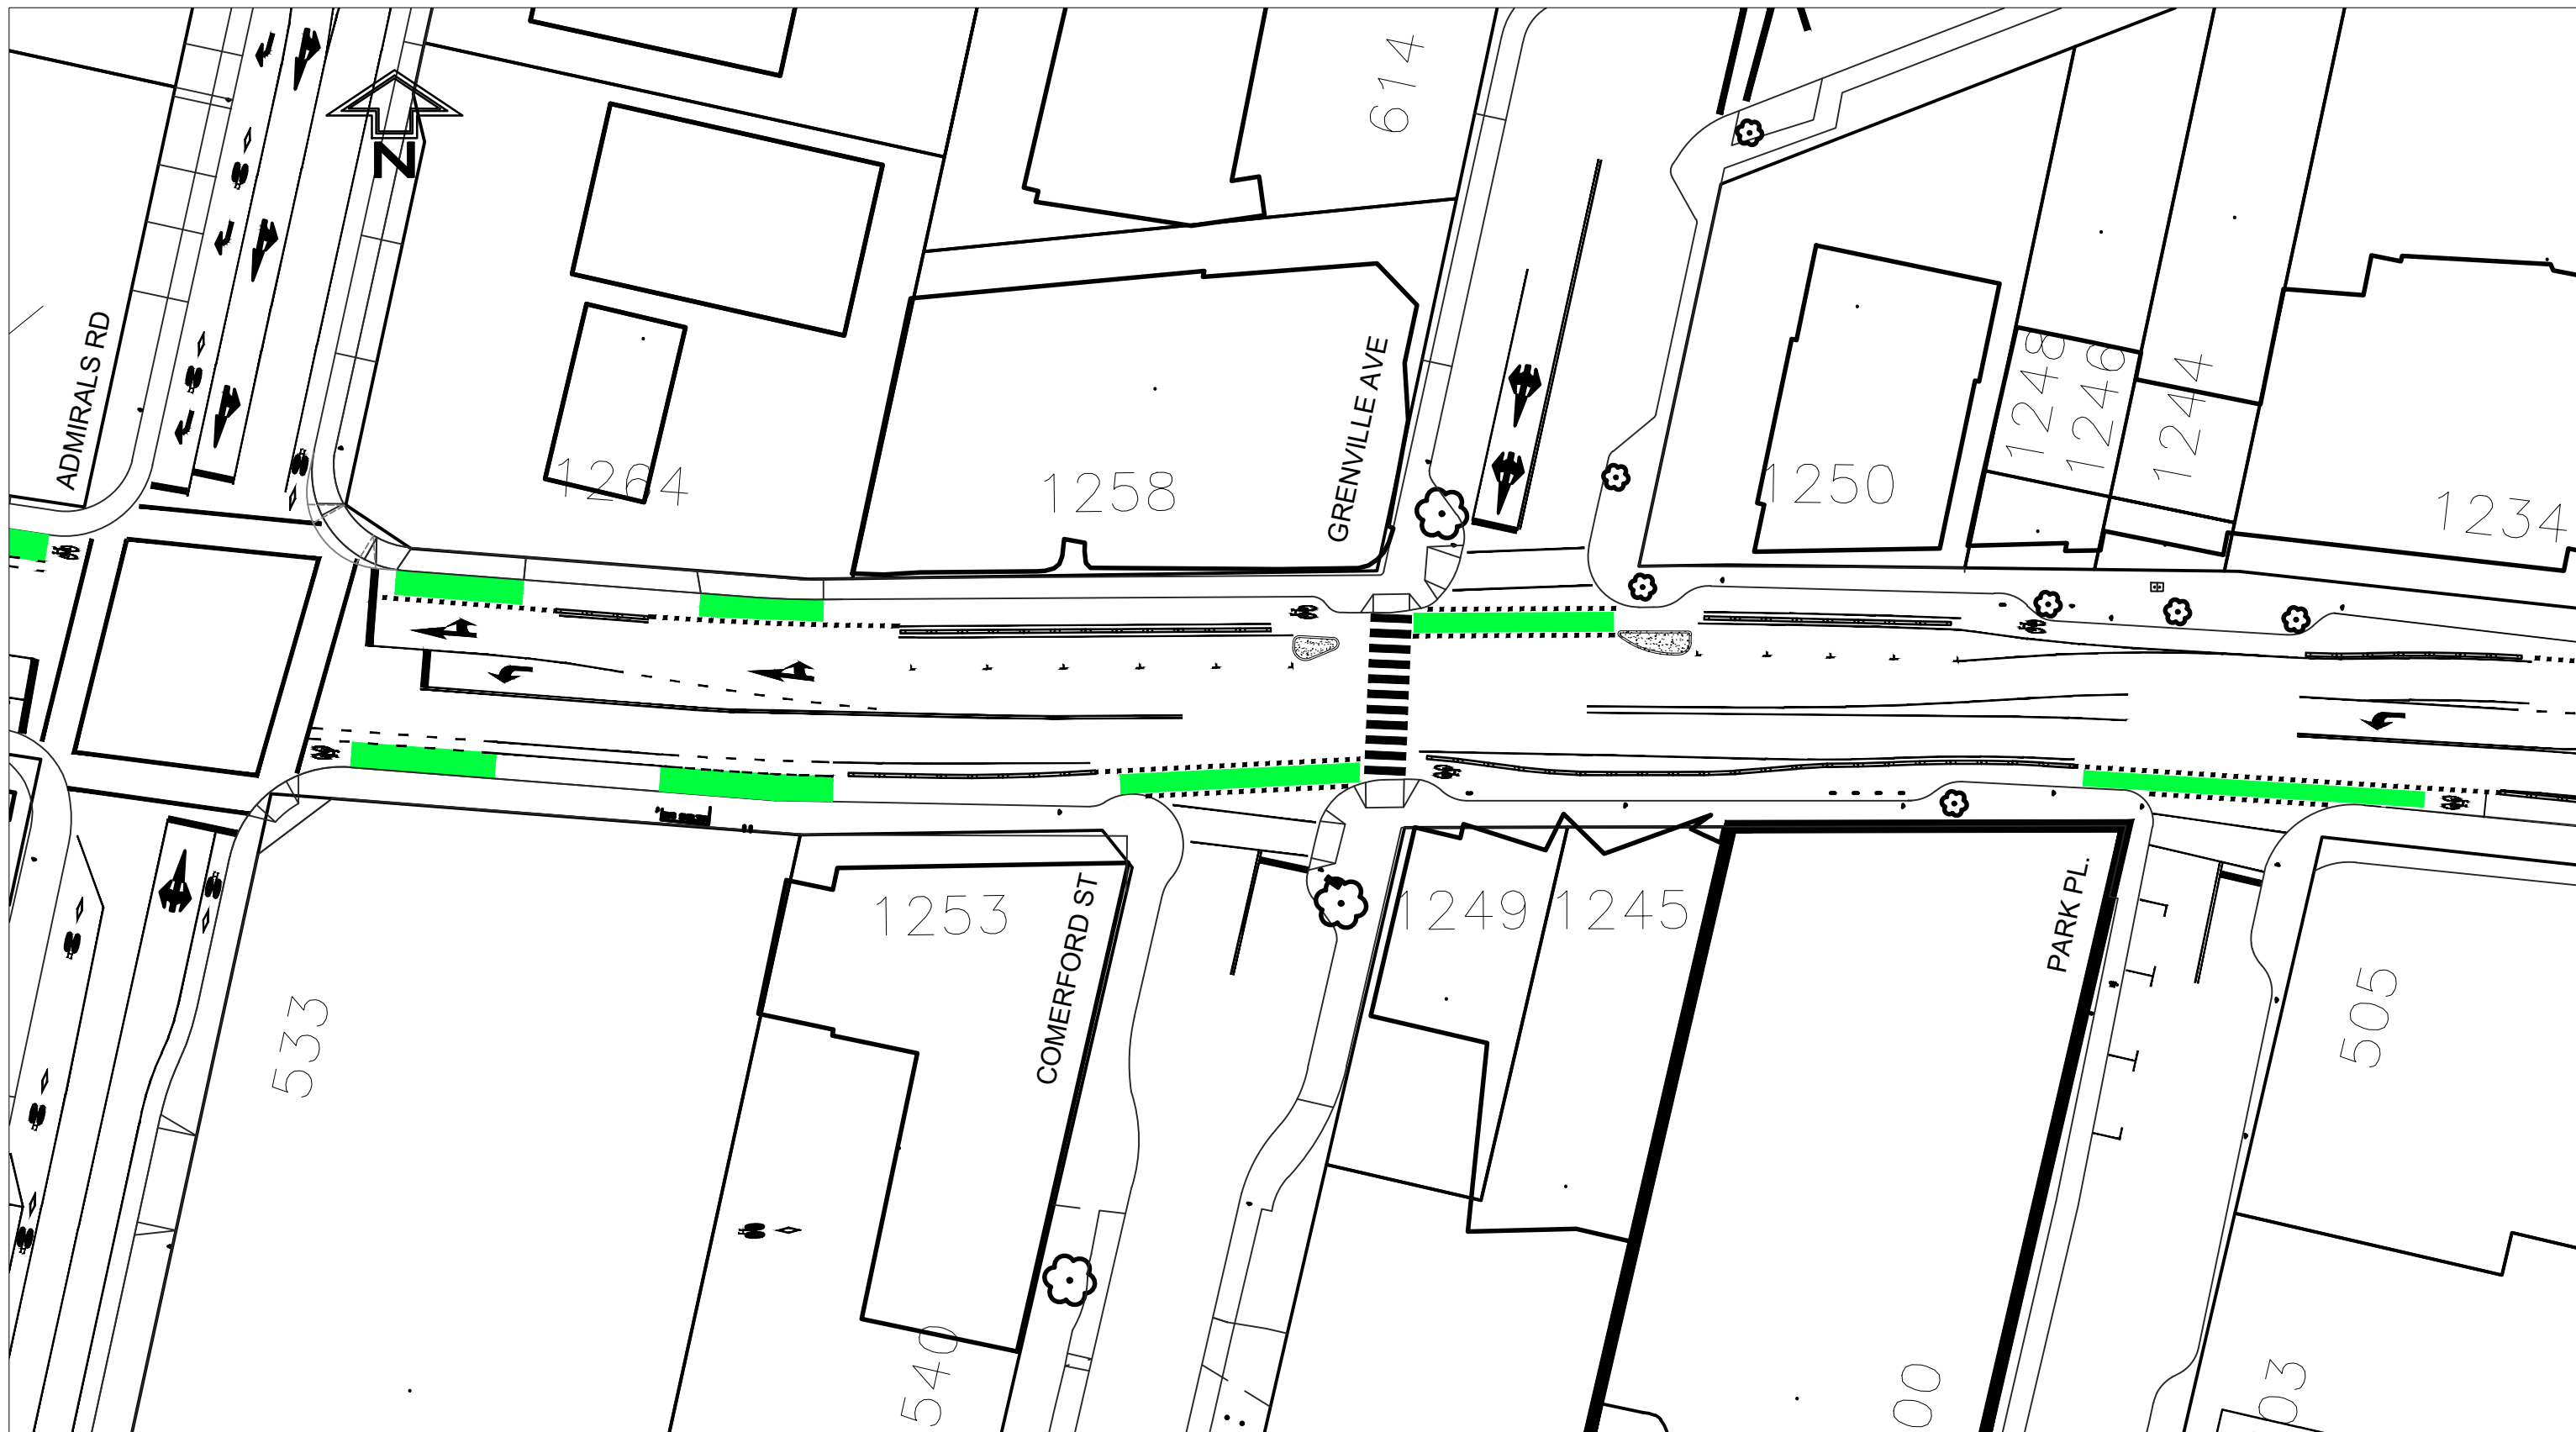

1:500 0 10 30m