

**CORPORATION OF THE TOWNSHIP OF ESQUIMALT**  
**STREETS AND TRAFFIC REGULATION BYLAW, 2017, No. 2898**

**ORDER NO. 1270**

**WHEREAS I, JEFFREY W. MILLER**, Director of Engineering and Public Works of the Corporation of the Township of Esquimalt, am empowered under the terms and provisions of the *Streets and Traffic Regulation Bylaw, 2017, No. 2898* to make orders in respect of certain matters and things therein mentioned.

**NOW THEREFORE** in the exercise of the powers given in the said By-law, **I DO HEREBY ORDER THAT:**

Existing "Yield" sign on Matheson Avenue at Rockheights Avenue be replaced with a "Stop" sign and road markings at the same locations.

Traffic Order 397 is hereby repealed.

This Order to be effective and to come into full force and effect from midnight upon the 23<sup>rd</sup> day of October A.D. 2017.

---


Director of Engineering and Public Works

I, **Anja Nurvo**, Corporate Officer of the Corporation of the Township of Esquimalt, **DO HEREBY CERTIFY:**

1. That the foregoing is a true copy of an Order made by Jeffrey W. Miller, Director of Engineering and Public Works of the Corporation of the Township of Esquimalt, pursuant to the terms and provisions of the *Streets and Traffic Regulation Bylaw, 2017, No. 2898* of the said Corporation and submitted to the Municipal Council of the Corporation of the Township of Esquimalt on the 23<sup>rd</sup> day of October A.D. 2017.
2. That on the 23<sup>rd</sup> day of October A.D. 2017, the said Municipal Council did, by resolution, approve the said Order, the original of which is on file in my custody in the Municipal Hall of the Corporation of the Township of Esquimalt, pursuant to the terms of the *Streets and Traffic Regulation Bylaw, 2017, No. 2898*.

---

Corporate Officer

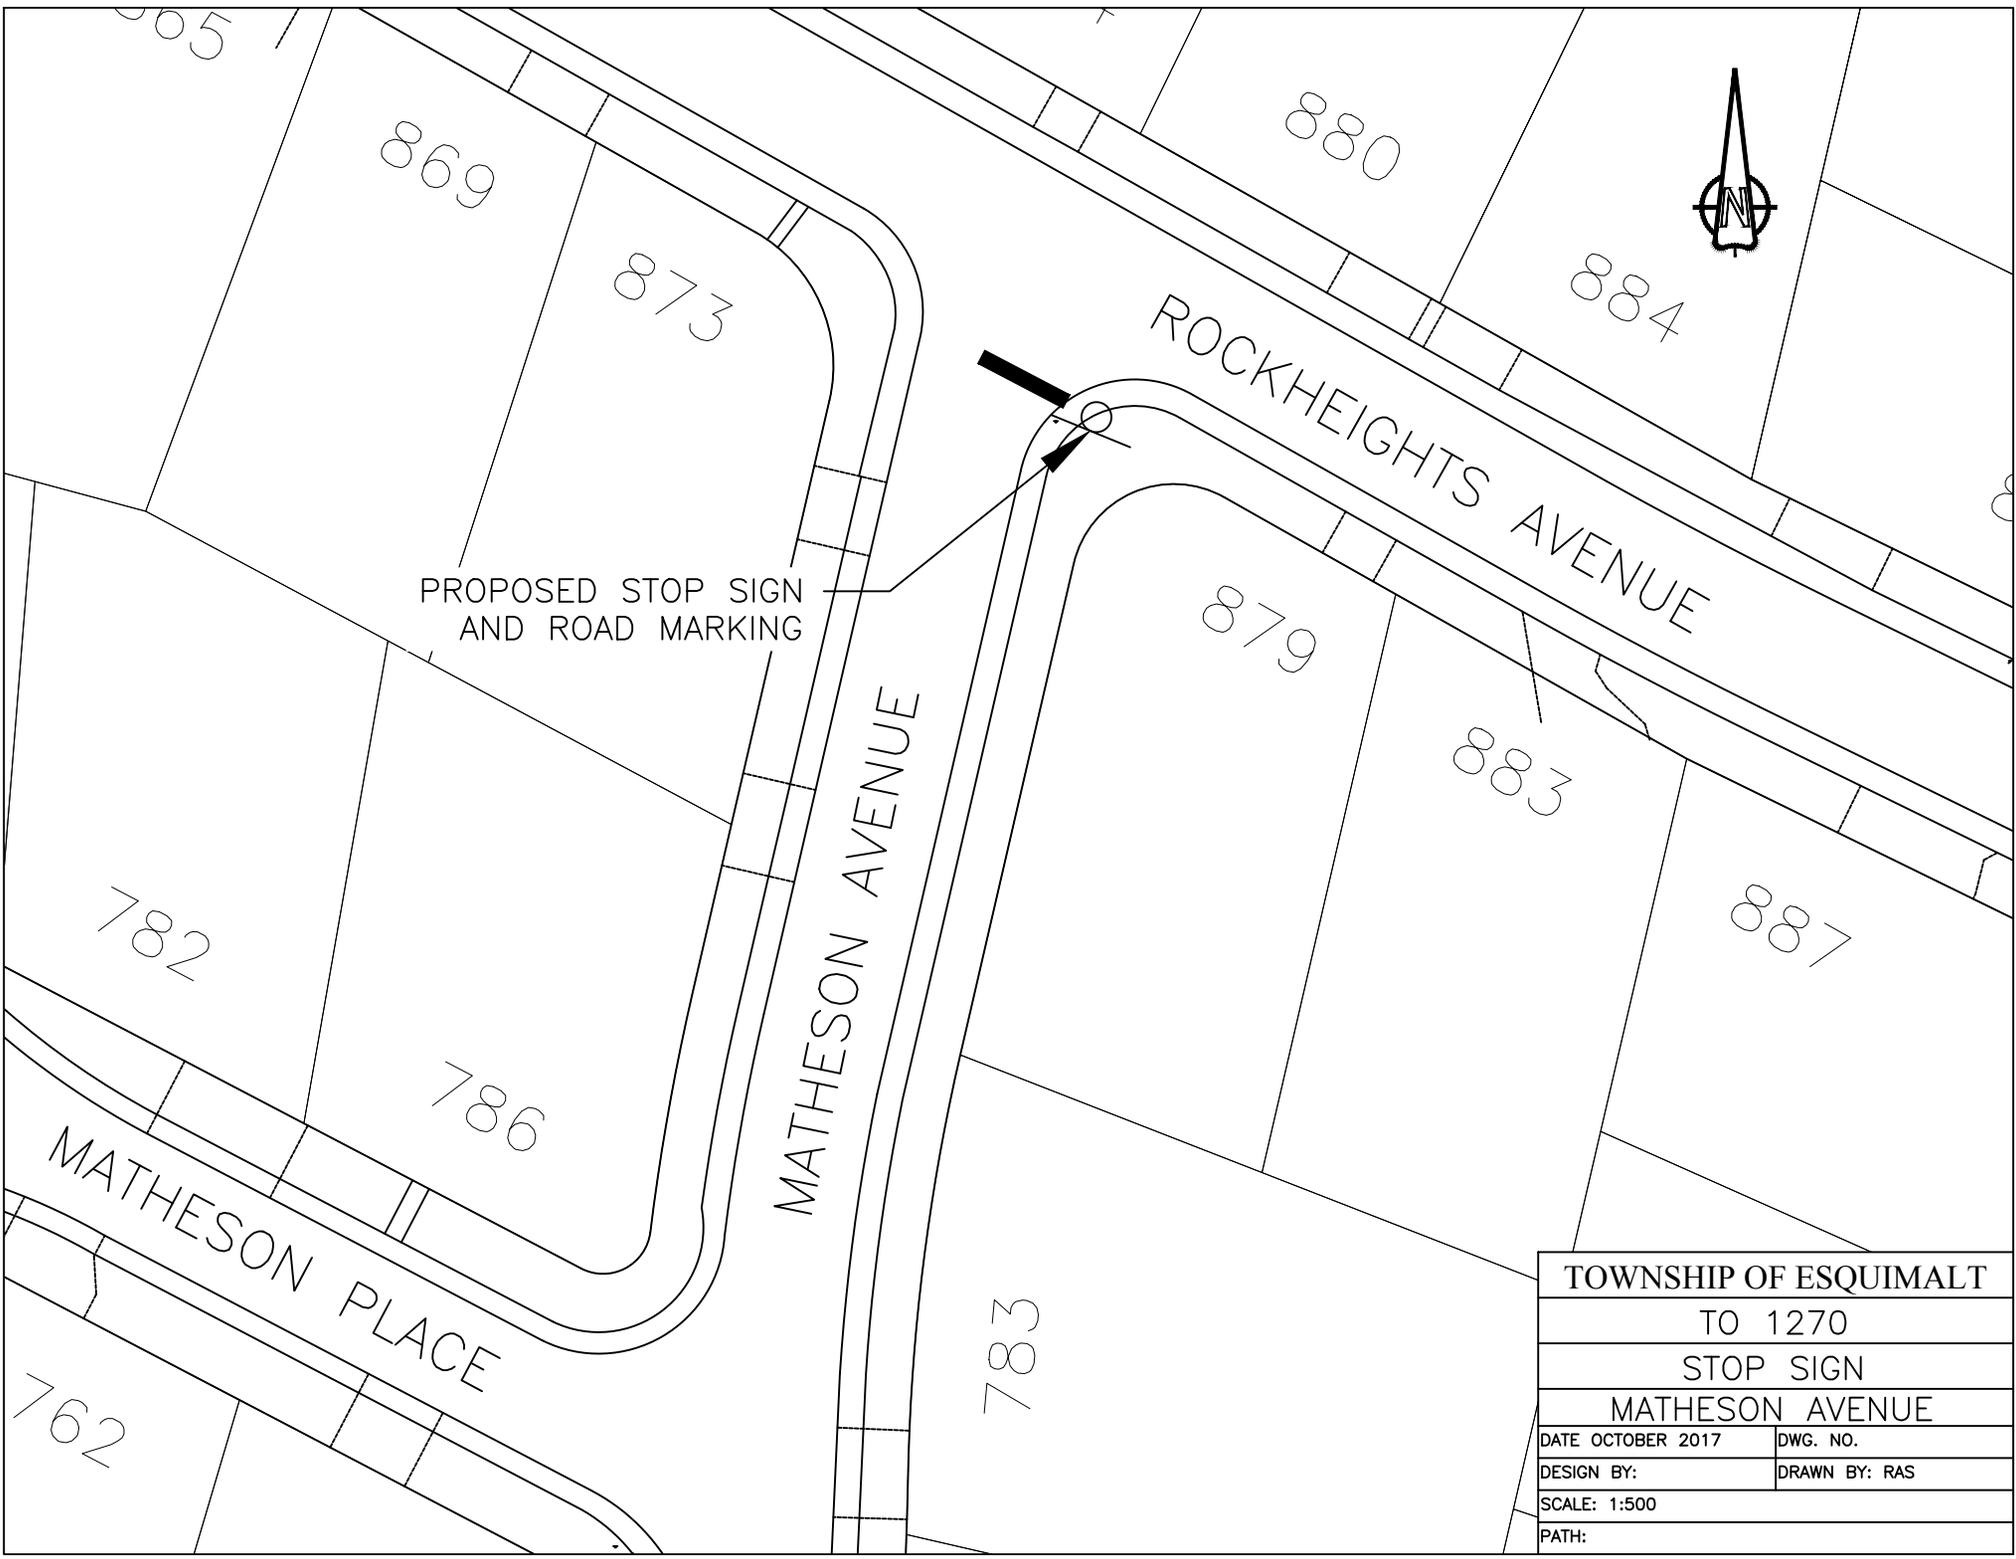

PROPOSED STOP SIGN  
AND ROAD MARKING



TOWNSHIP OF ESQUIMALT	
TO 1270	
STOP SIGN	
MATHESON AVENUE	
DATE OCTOBER 2017	DWG. NO.
DESIGN BY:	DRAWN BY: RAS
SCALE: 1:500	
PATH:	