



Existing rear yard  
w/ playground



Existing front elevation




Existing rear elevation

### Project Data Table

|                                                |                           |
|------------------------------------------------|---------------------------|
| Lot Size                                       | 669.3m <sup>2</sup>       |
| <b>Zone</b>                                    | RM-3 Multiple Family Res  |
| <b>Lot Coverage</b>                            |                           |
| Total lot coverage                             | 106.6m <sup>2</sup> (16%) |
| <b>Floor Area</b>                              |                           |
| Lower floor area                               | 88.8m <sup>2</sup>        |
| Main floor area                                | 100.6m <sup>2</sup>       |
| <b>Parking</b>                                 |                           |
| 1 employee stall                               |                           |
| 2 pick up and drop off stalls                  |                           |
| (Onsite turn around)                           |                           |
| VIHA Requirement 1 child per 3.7m <sup>2</sup> |                           |
| Rooms children occupy                          |                           |
| Play Room                                      |                           |
| Eating Area                                    |                           |
| Nap Room                                       |                           |
| Music Room                                     |                           |
| Total 16 Children (2 Teachers for 8 children)  |                           |
| Proposed institutional zoning use              |                           |




Copyright reserved.  
This plan and design is and remains at all times the exclusive property of Aspire Custom Designs Ltd. and cannot be used in whole or in part without the administrators written consent. These drawings are not to be scaled off. The client must confirm all building material sizes before ordering or purchasing. Any discrepancies noted on this drawing must be reported to Aspire Custom Designs Ltd. immediately. Aspire Custom Designs reserves the right to recall drawings.

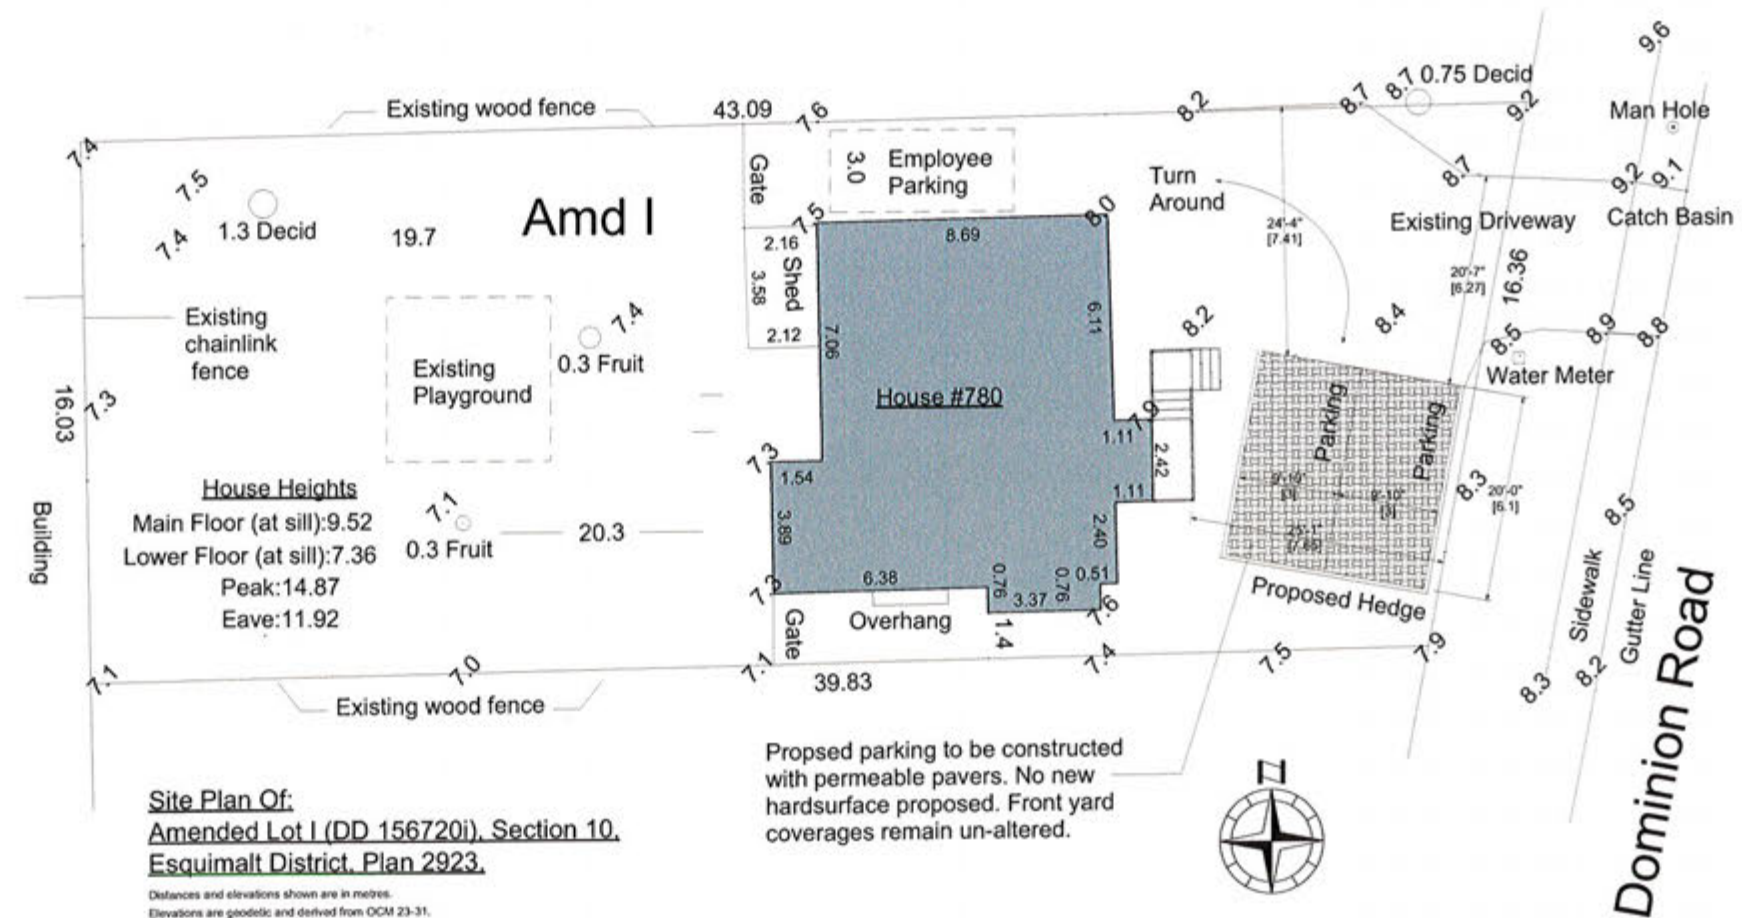



Copyright reserved.  
This plan and design is and remains at all times  
the exclusive property of Aspire Custom Designs  
Ltd. and cannot be used in whole or in part  
without the administrators written consent. These  
drawings are not to be scaled off. The client must  
confirm all building material sizes before ordering  
or purchasing. Any discrepancies noted on this  
drawing must be reported to Aspire Custom  
Designs Ltd. immediately. Aspire Custom  
Designs Ltd. reserves the right to recall drawings.

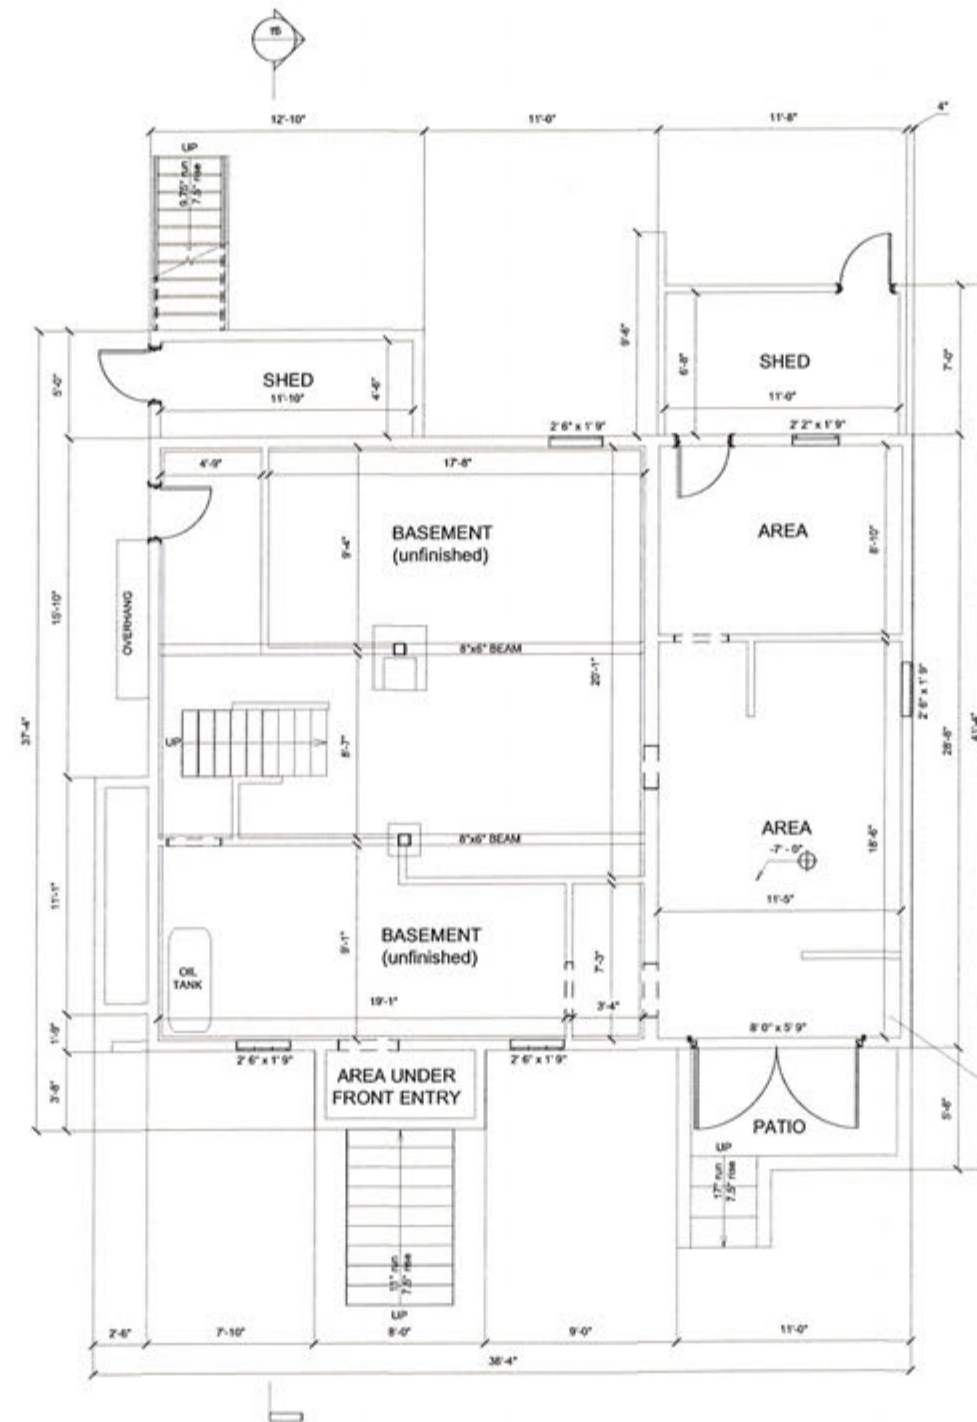

Basement  
1063 sq.ft (To outside of walls)  
Basement  
956 sq.ft (To inside of walls)


Existing Basement / Lower Floor Plan  
Scale: 1/4" = 1'-0"

| No. | Date       | Revised | Revised Notes |
|-----|------------|---------|---------------|
| 1   | 2017-06-27 |         | Received      |
| 2   | 2017-06-27 |         | Received      |
Copyright reserved.  
This plan and design is and remains at all times the exclusive property of Aspire Custom Designs Ltd. and cannot be used in whole or in part without the administrator's written consent. These drawings are not to be scaled off. The client must confirm all building material sizes before ordering or purchasing. Any discrepancies noted on this drawing must be reported to Aspire Custom Designs Ltd. immediately. Aspire Custom Designs Ltd. reserves the right to recall drawings.

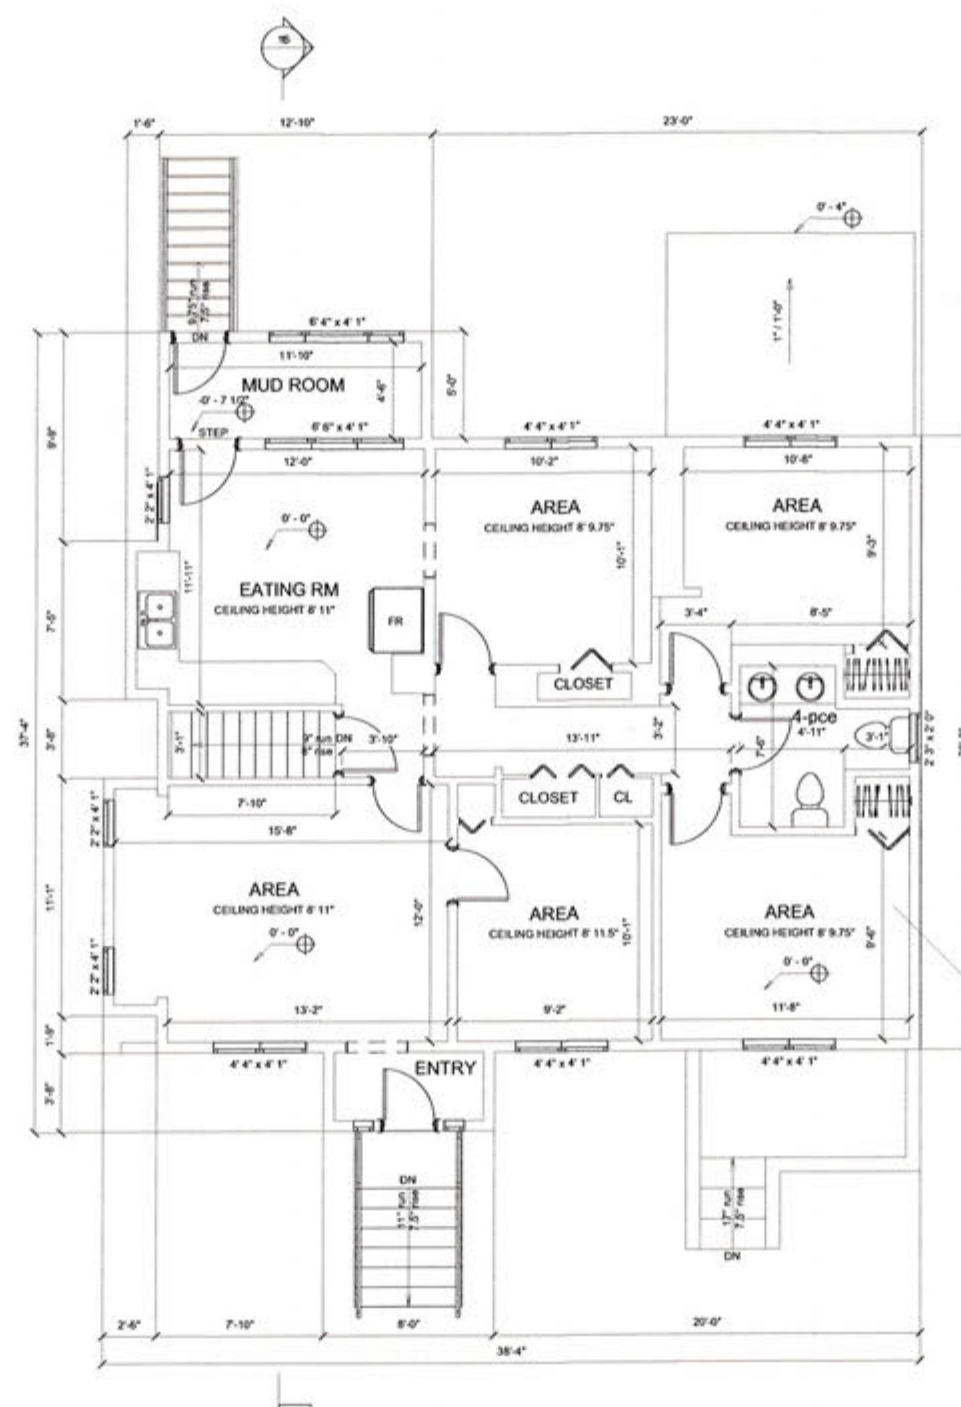

Main floor  
1159 sq.ft (To outside of walls)  
Main floor  
1083 sq.ft (To inside of walls)


Existing Main Floor Plan  
Scale: 1/4" = 1'-0"

| NO. | DATE | APPROVED | REVISION/NOTES |
|-----|------|----------|----------------|
| 1   |      |          |                |
| 2   |      |          |                |
Copyright reserved.  
This plan and design is and remains at all times  
the exclusive property of Aspire Custom Designs  
Ltd. and cannot be used in whole or in part  
without the administrators written consent. These  
drawings are not to be scaled off. The client must  
confirm all building material sizes before ordering  
or purchasing. Any discrepancies noted on this  
drawing must be reported to Aspire Custom  
Designs Ltd. immediately. Aspire Custom Designs  
reserves the right to recall drawings.

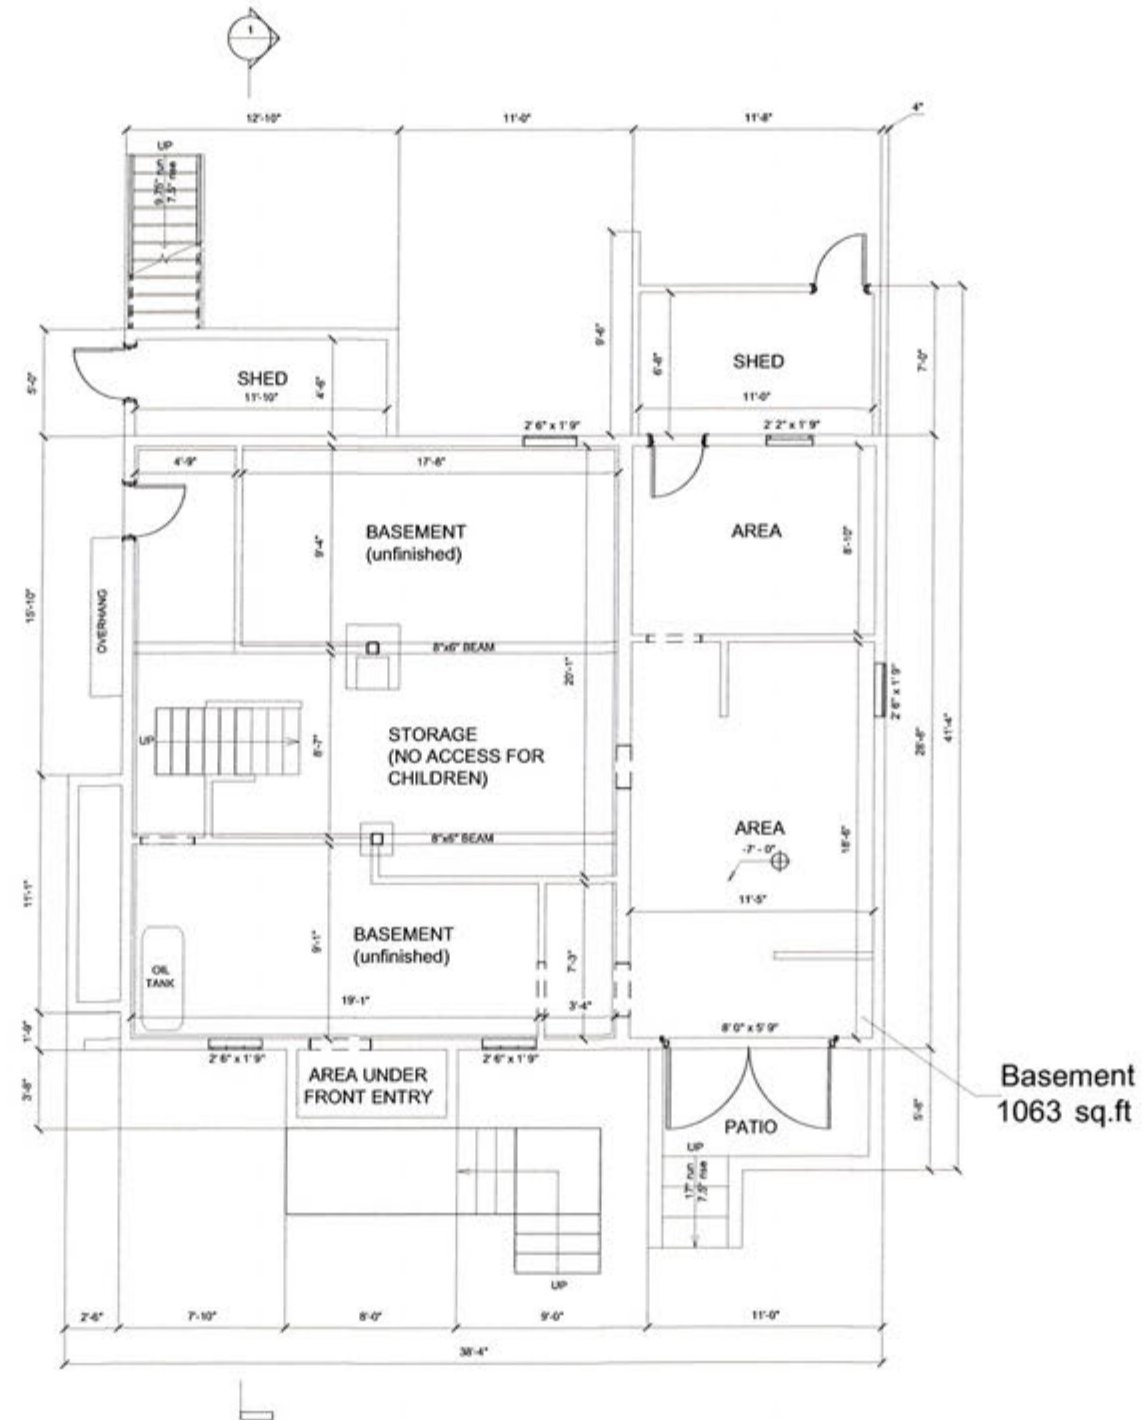

Proposed Lower Floor  
Scale: 1/4" = 1'-0"

| No. | Date | Appr. | Revision/Notes |
|-----|------|-------|----------------|
| 1   |      |       |                |
| 2   |      |       |                |
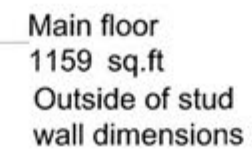
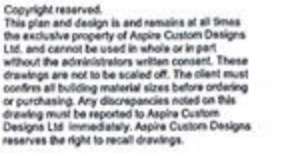


Proposed Main Floor Plan  
Scale: 1/4" = 1'-0"

[illegible]



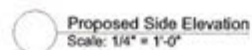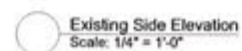


[illegible]








Copyright reserved.  
This plan and design is and remains at all times the exclusive property of Aspire Custom Designs Ltd. and cannot be used in whole or in part without the administrator's written consent. These drawings are not to be scaled off. The client must confirm all building material sizes before ordering or purchasing. Any discrepancies noted on this drawing must be reported to Aspire Custom Designs Ltd. immediately. Aspire Custom Designs reserves the right to recall drawings.

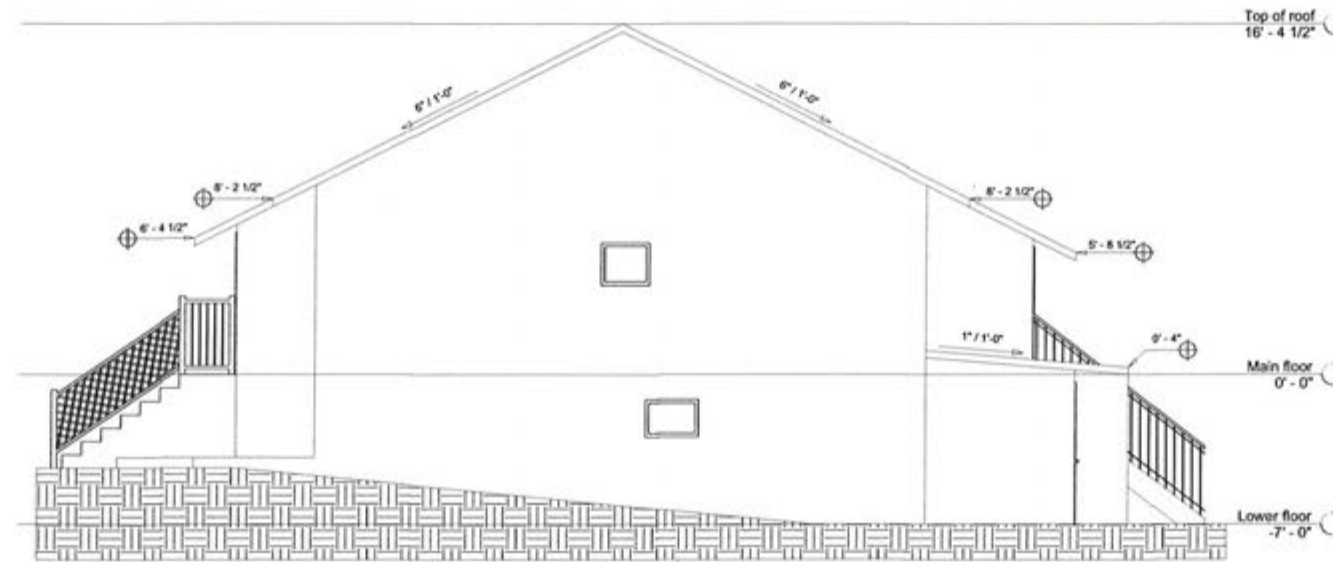

Existing Side Elevation  
Scale: 1/4" = 1'-0"

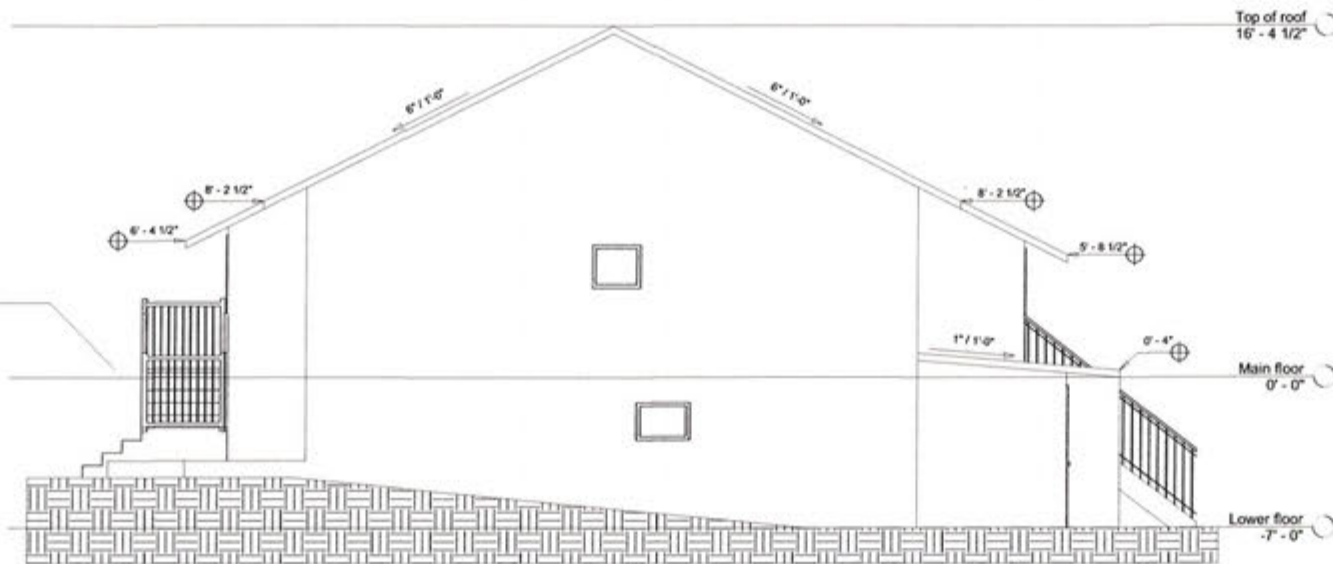


Proposed Side Elevation  
Scale: 1/4" = 1'-0"


| Rev | Date   | Author        | Revised By/Date |
|-----|--------|---------------|-----------------|
| 1   |        |               |                 |
| 2   |        |               |                 |
| 3   |        |               |                 |
| 4   | 17-4-4 | Planning Dept |                 |
| 5   |        |               |                 |
| 6   |        |               |                 |
Copyright reserved.  
This plan and design is and remains at all times the exclusive property of Aspire Custom Designs Ltd. and cannot be used in whole or in part without the administrators written consent. These drawings are not to be scaled off. The client must confirm all building material sizes before ordering or purchasing. Any discrepancies noted on this drawing must be reported to Aspire Custom Designs Ltd. immediately. Aspire Custom Designs reserves the right to recall drawings.

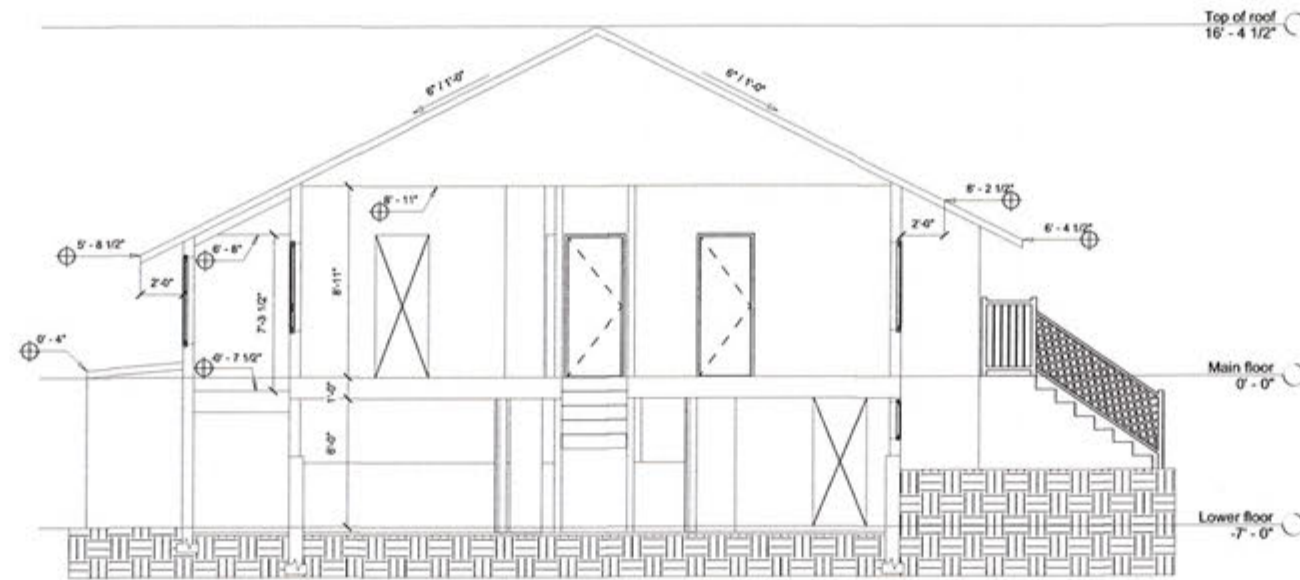

Existing Building Section  
Scale: 1/4" = 1'-0"

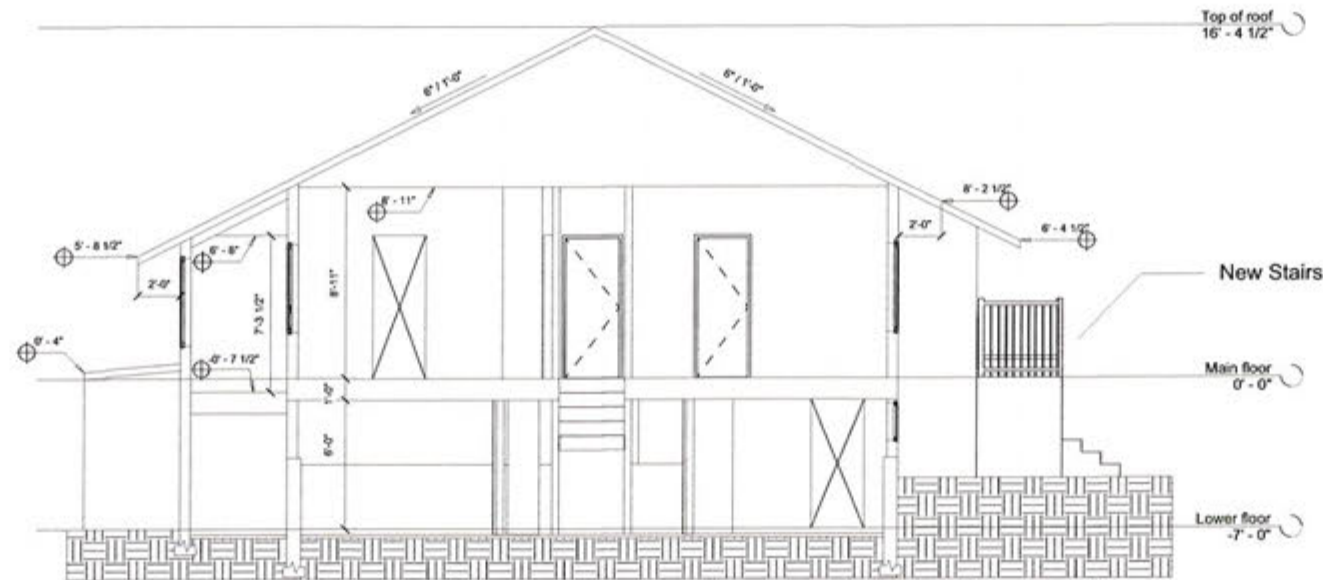

Proposed Building Section  
Scale: 1/4" = 1'-0"

| No. | Date | Appr. | Revision/Notes |
|-----|------|-------|----------------|
| 1   |      |       |                |
| 2   |      |       |                |
