

**CORPORATION OF THE TOWNSHIP OF ESQUIMALT**  
**STREETS AND TRAFFIC REGULATION BY-LAW, 2005, No. 2607**

**ORDER NO. 1233**

**WHEREAS I, JEFFREY W. MILLER**, Director of Engineering and Public Works of the Corporation of the Township of Esquimalt, am empowered under the terms and provisions of the *Streets and Traffic Regulation By-law, 2005*, No. 2607 to make orders in respect of certain matters and things therein mentioned.

**NOW THEREFORE** in the exercise of the powers given in the said By-law, **I DO HEREBY ORDER THAT:**

“No Parking” signs and road markings shall be installed to indicate that parking is prohibited between 7 AM – 5 PM, Monday to Friday along the frontage of 625/625A Bryden Court.

This Order to be effective and to come into full force and effect from midnight upon the 13<sup>th</sup> day of June A.D. 2016.

---


Director of Engineering and Public Works

I, **Anja Nurvo**, Corporate Officer of the Corporation of the Township of Esquimalt, **DO HEREBY CERTIFY:**

1. That the foregoing is a true copy of an Order made by Jeffrey W. Miller, Director of Engineering and Public Works of the Corporation of the Township of Esquimalt, pursuant to the terms and provisions of the *Streets and Traffic Regulation By-law, 2005*, No. 2607 of the said Corporation and submitted to the Municipal Council of the Corporation of the Township of Esquimalt on the 13<sup>th</sup> day of June A.D. 2016.
2. That on the 13<sup>th</sup> day of June A.D. 2016, the said Municipal Council did, by resolution, approve the said Order, the original of which is on file in my custody in the Municipal Hall of the Corporation of the Township of Esquimalt, pursuant to the terms of the *Streets and Traffic Regulation By-law, 2005*, No. 2607.

---

Corporate Officer

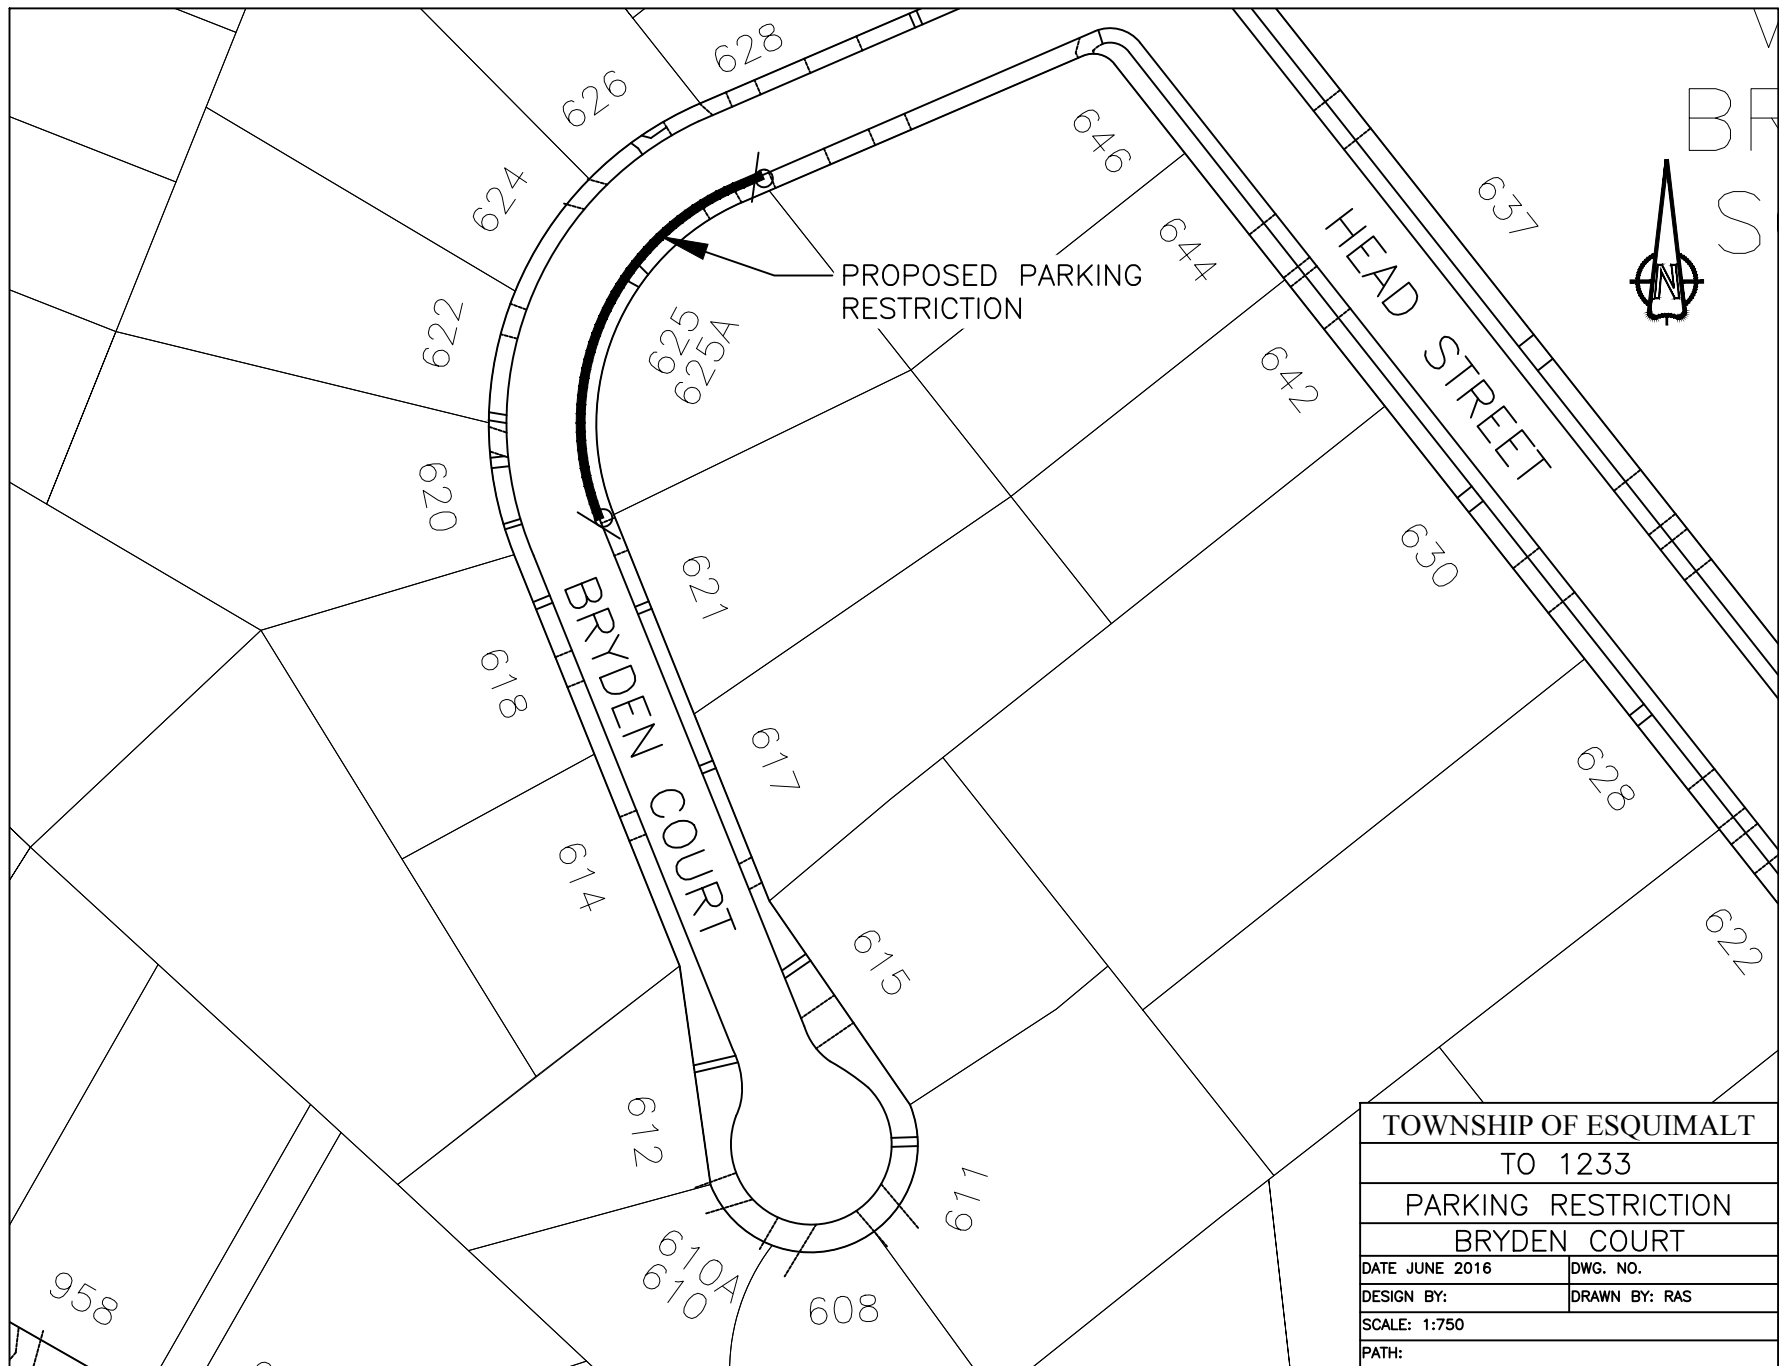

TOWNSHIP OF ESQUIMALT	
TO 1233	
PARKING RESTRICTION	
BRYDEN COURT	
DATE JUNE 2016	DWG. NO.
DESIGN BY:	DRAWN BY: RAS
SCALE: 1:750	
PATH:	