

No.	Description	Date
2	Revision for	Sep 2020
3	Revision for	Oct 2020
10	BP Submission	Nov. 2021
11	IFT Submission	Feb. 2022
12	IFT On-process	Mar. 10 2022
13	Revision 13	Date 13
14	IFT Revision (Requested Changes)	May 2022

PROJECT: PACIFIC HOUSE (899 ESQUIMALT RD.)

DRAWN BY: SA & AA & MH & MS

CHECKED BY: F.Y. & H.R.E.B.


SCALE: As indicated

DATE: FEB, 2020


TITLE: PARKING P1 (Cross-over)

DRAWING NO. A-2.4

NOTE: THIS DRAWING IS FOR COORDINATION/REVIEW ONLY AND NOT FOR CONSTRUCTION. ALL RIGHTS RESERVED. THIS DRAWING AND ALL THE DESIGN HEREIN ARE THE SOLE AND EXCLUSIVE PROPERTY OF THE ARCHITECT. NO PART OF THIS DRAWING MAY BE REPRODUCED WITHOUT PRIOR WRITTEN CONSENT OF THE ARCHITECT. ARCHD

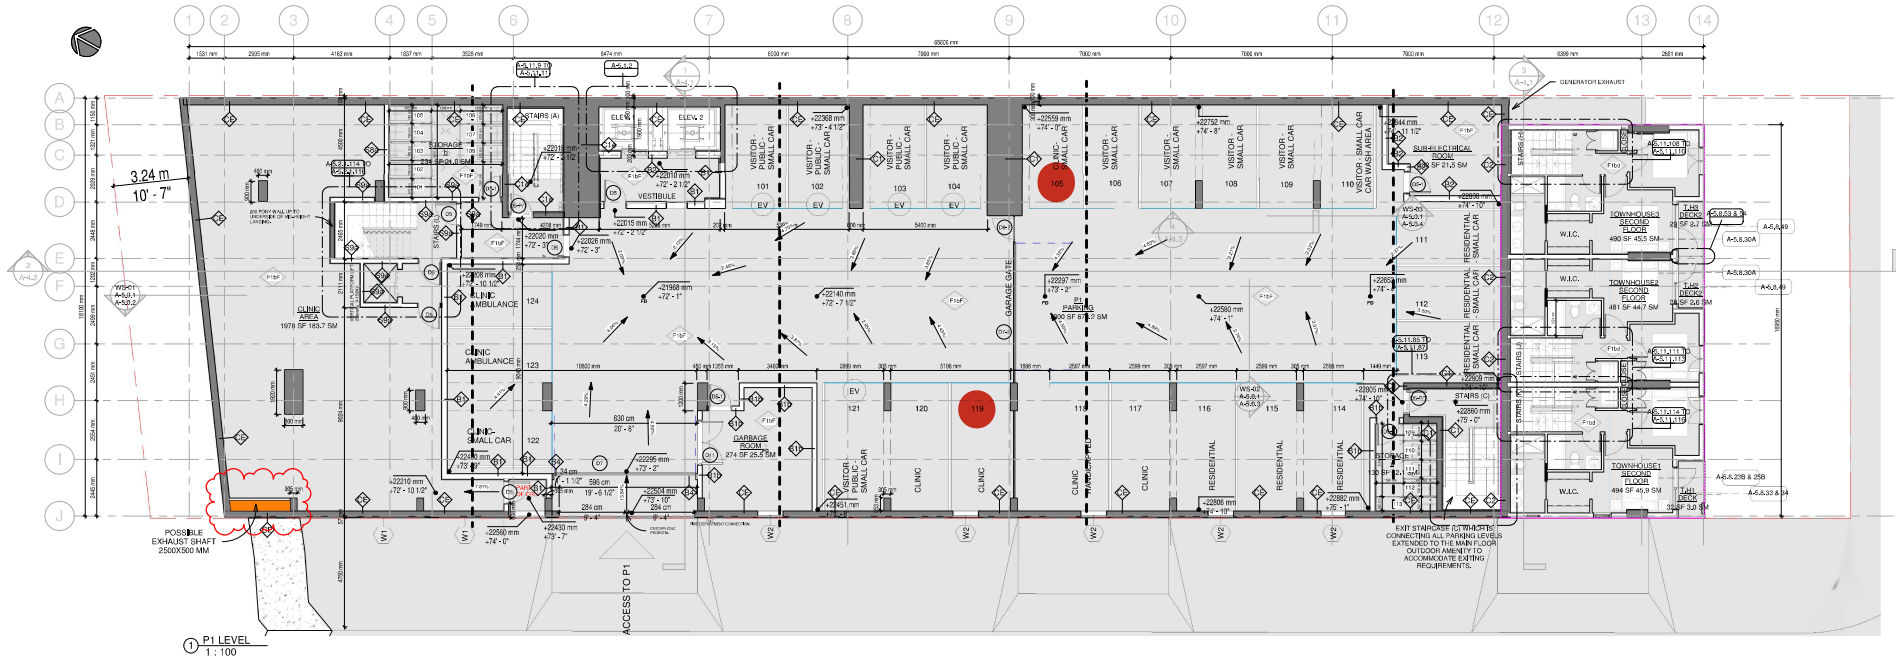

① P1 LEVEL
1:100

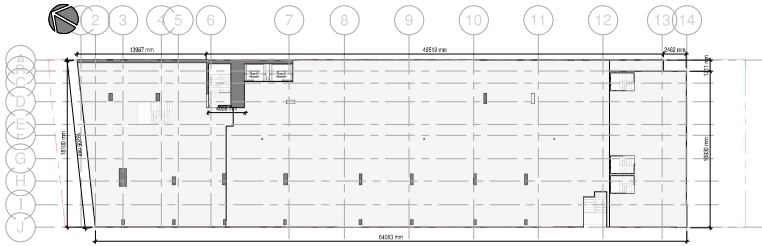

③ P1 SLAB EDGE
1:250