

**CORPORATION OF THE TOWNSHIP OF ESQUIMALT**  
**STREETS AND TRAFFIC REGULATION BY-LAW, 2005, No. 2607**

**ORDER NO. 1246**

**WHEREAS I, JEFFREY W. MILLER**, Director of Engineering and Public Works of the Corporation of the Township of Esquimalt, am empowered under the terms and provisions of the *Streets and Traffic Regulation By-law, 2005*, No. 2607 to make orders in respect of certain matters and things therein mentioned.

**NOW THEREFORE** in the exercise of the powers given in the said By-law, **I DO HEREBY ORDER THAT:**

That existing "Yield" sign on Grenville Avenue (west leg) at Woodway Road is replaced with a "Stop" sign and road markings at the same location, and install a stop sign on Woodway Road (east leg).

Traffic Orders 358 is hereby repealed.

This Order to be effective and to come into full force and effect from midnight upon the 24<sup>th</sup> day of April A.D. 2017.

---


Director of Engineering and Public Works

I, **Anja Nurvo**, Corporate Officer of the Corporation of the Township of Esquimalt, **DO HEREBY CERTIFY:**

1. That the foregoing is a true copy of an Order made by Jeffrey W. Miller, Director of Engineering and Public Works of the Corporation of the Township of Esquimalt, pursuant to the terms and provisions of the *Streets and Traffic Regulation By-law, 2005*, No. 2607 of the said Corporation and submitted to the Municipal Council of the Corporation of the Township of Esquimalt on the 24<sup>th</sup> day of April A.D. 2017.
2. That on the 24<sup>th</sup> day of April A.D. 2017, the said Municipal Council did, by resolution, approve the said Order, the original of which is on file in my custody in the Municipal Hall of the Corporation of the Township of Esquimalt, pursuant to the terms of the *Streets and Traffic Regulation By-law, 2005*, No. 2607.

---

Corporate Officer

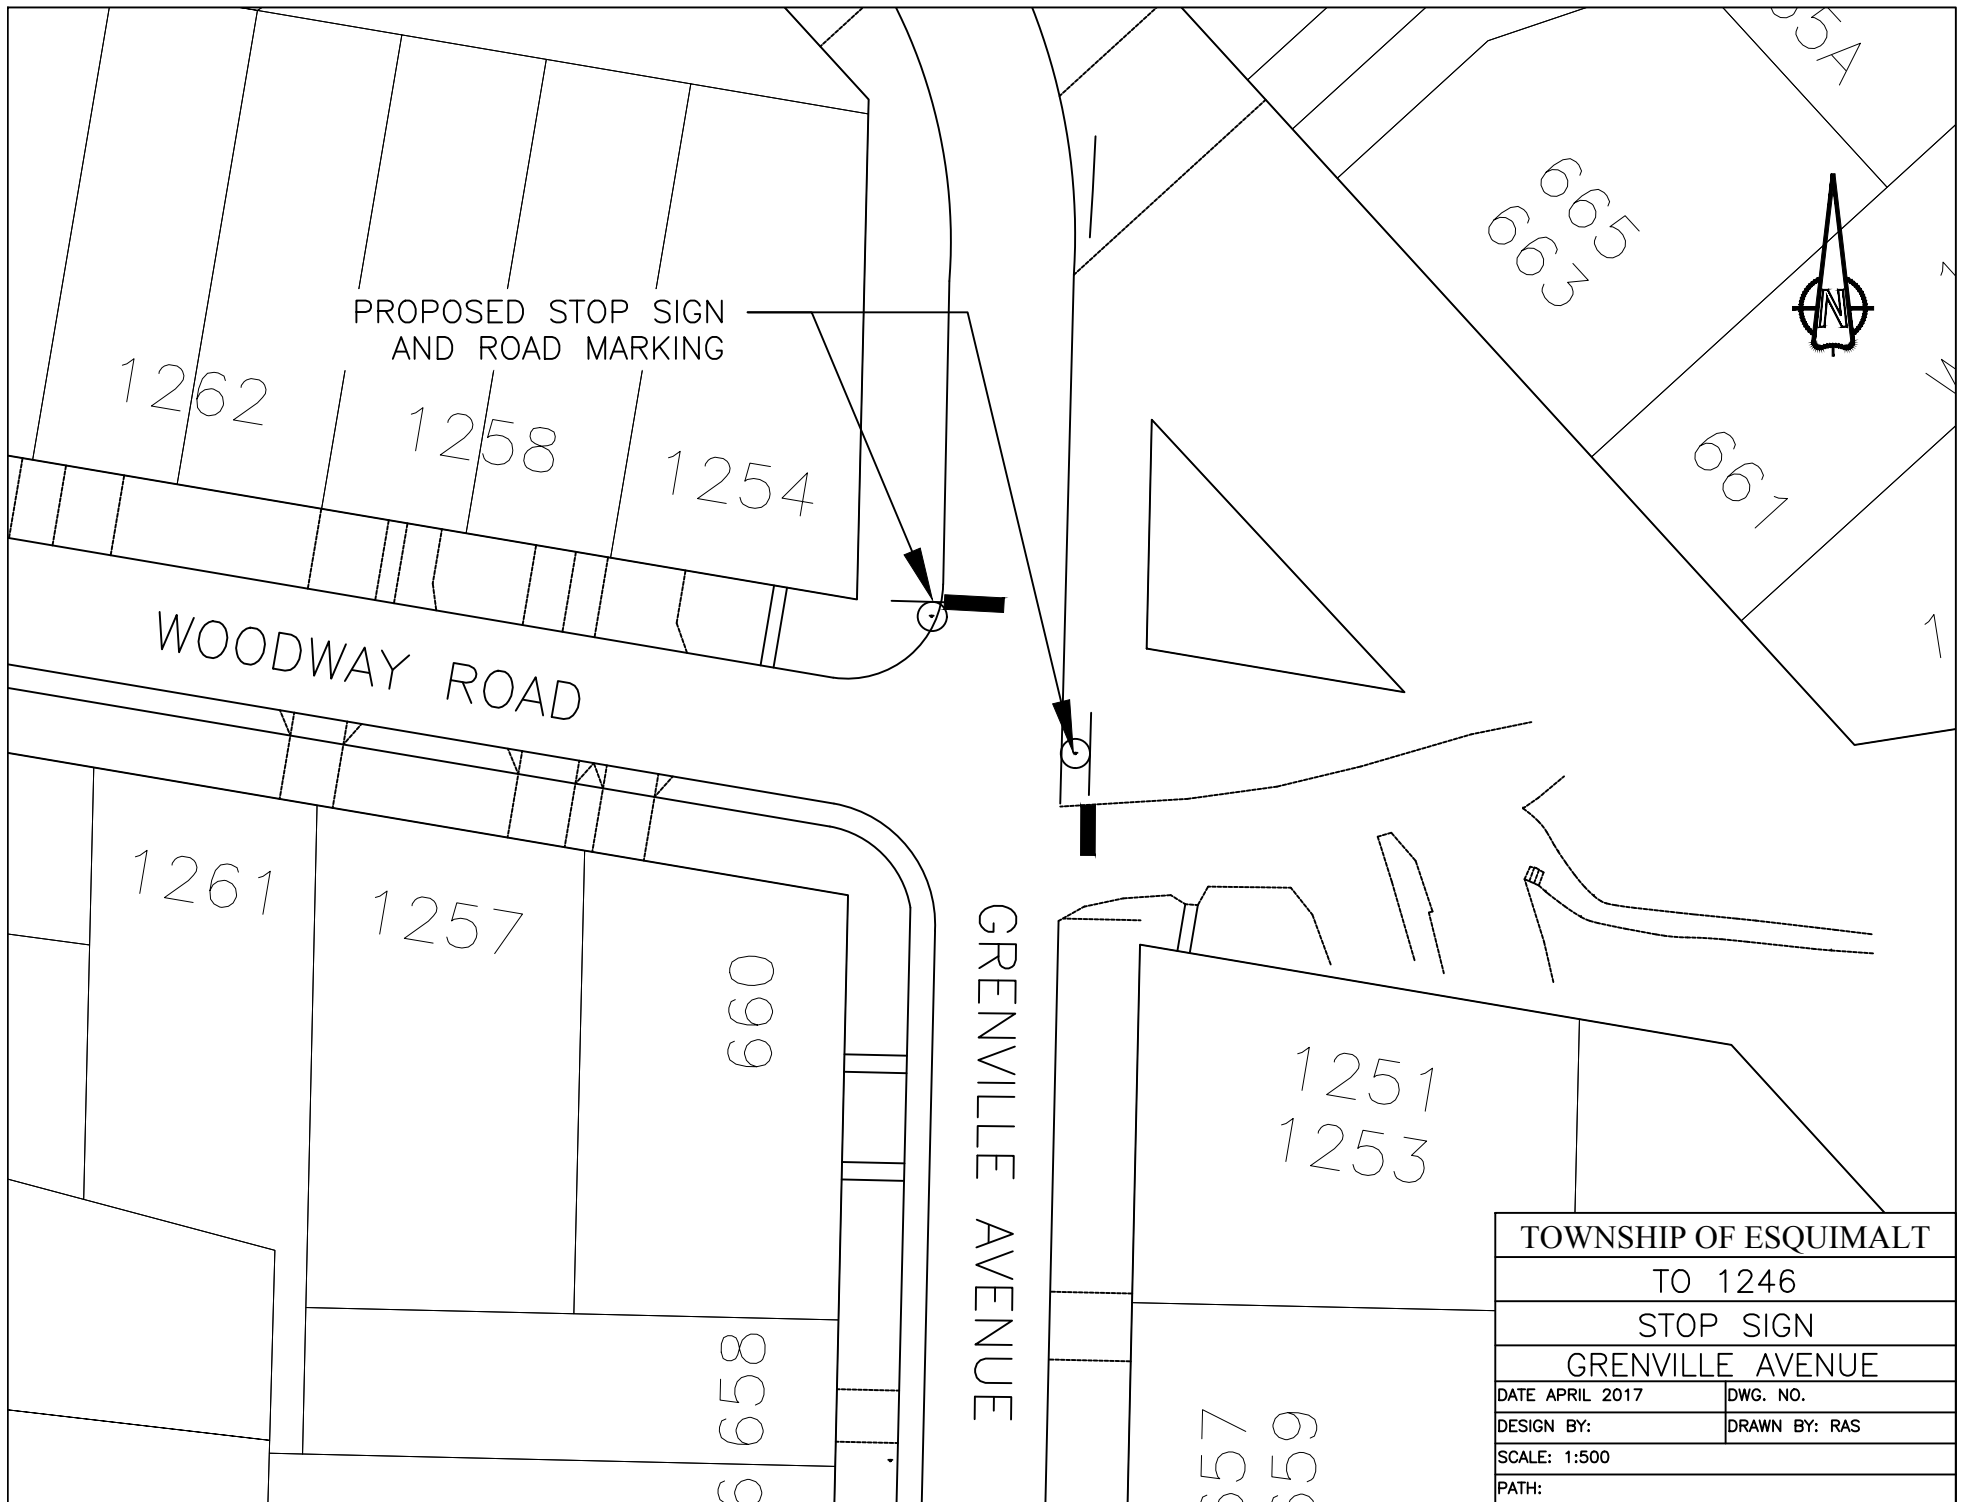

TOWNSHIP OF ESQUIMALT	
TO 1246	
STOP SIGN	
GRENVILLE AVENUE	
DATE APRIL 2017	DWG. NO.
DESIGN BY:	DRAWN BY: RAS
SCALE: 1:500	
PATH:	