


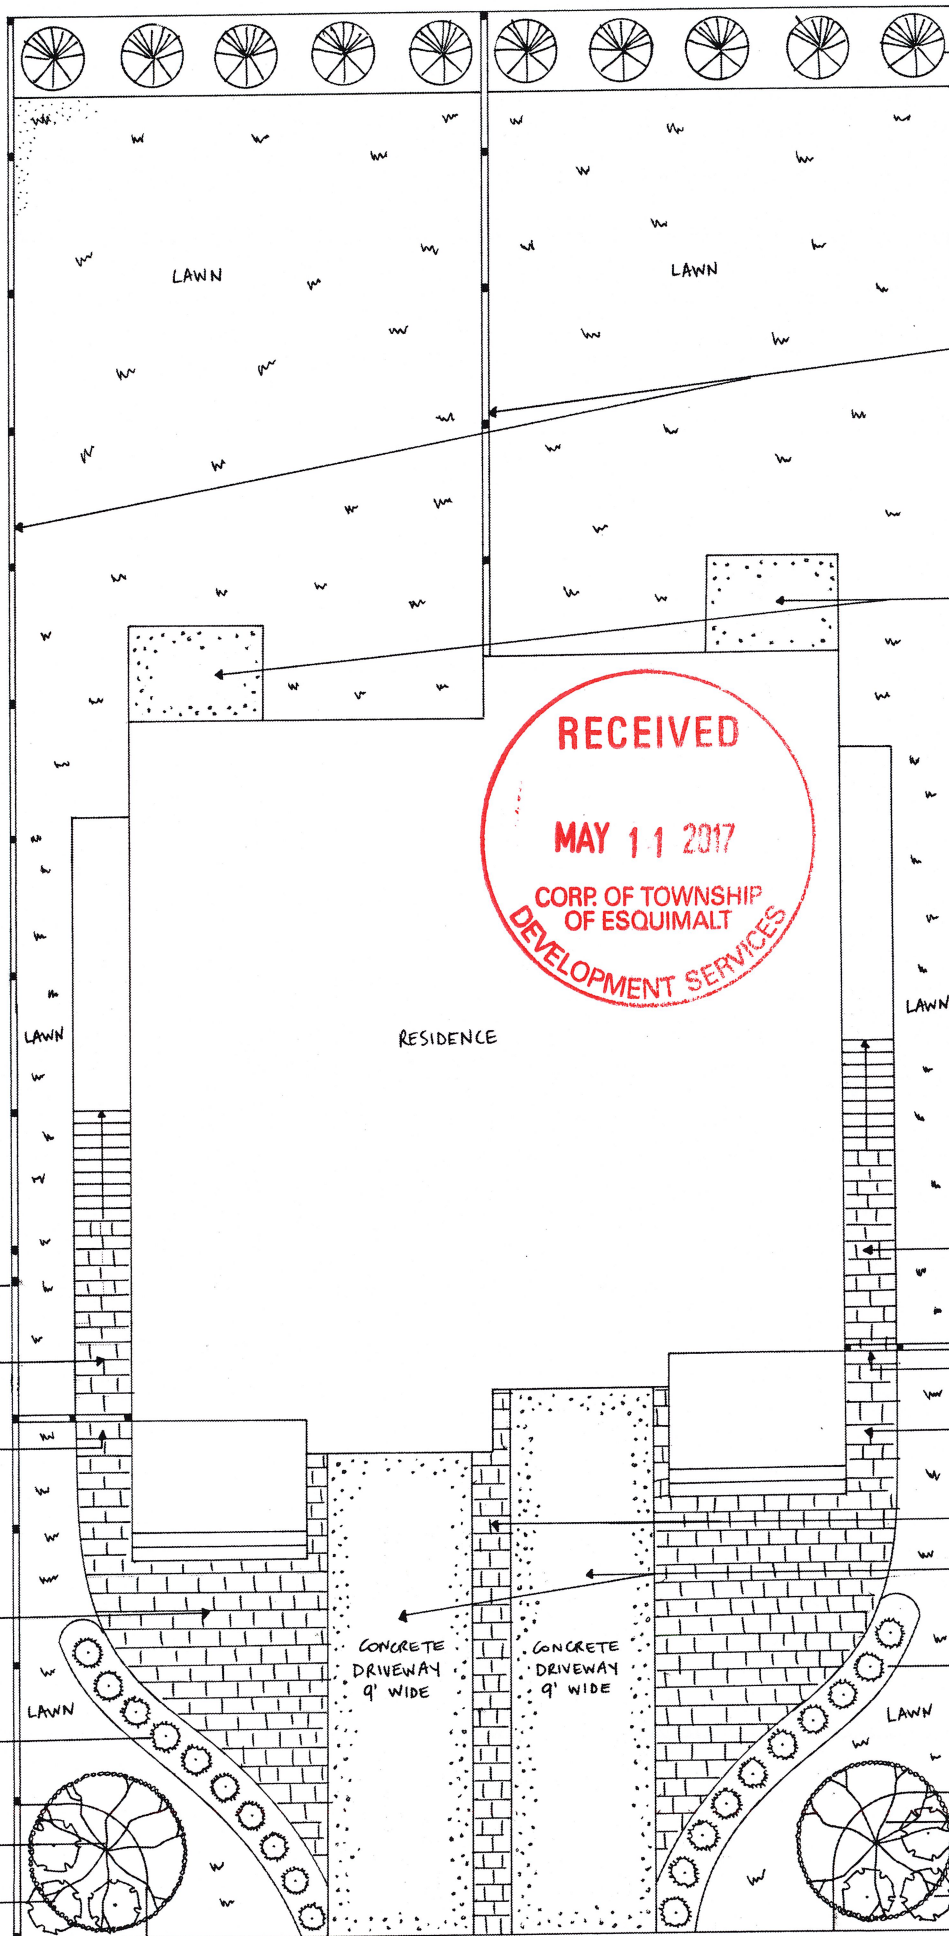

10X TH: HICKS NEW PRIVACY SCREENING TO CREATE FORMAL LOOK AND FEEL. MATURE HEIGHT = 12'


- 10X TH TO SERVE AS TREE REPLACEMENT FOR REMOVED TREES
- TREES NOT TO BE TOPPED OR REGULARLY SHEARED TO ALLOW FOR MATURE HEIGHT & SPREAD TO BE ACHIEVED.

6' VERTICAL SLAT FENCE BORDERING BOTH SIDES OF REAR YARDS
4X4" POSTS & 8' WIDE PANELS

LEGEND

- GRASS
- CONCRETE
- PAVERS

6'x8'-6" CONCRETE PATIOS

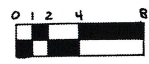

• SCALE: 3/16" = 1'-0"



- PREPARED FOR:
DANIEL BREWSTER &
GUNEET LALLI
LOT 10, 1151 COLVILLE RD
ESQUIMALT BC
- PREPARED BY:
SHAN MARCUS
THRIVE GARDENS &
LIVING SPACES
250.885.8154
SHAN@THRIVEGARDENS.CA
WWW.THRIVEGARDENS.CA
- MAY 09, 2017

FENCE INFO FOR BOTH UNITS:

- FENCE ABOVE THIS LINE (SIDE & REAR YARDS) TO BE 6' HIGH
- FENCE BELOW THIS LINE (FRONT YARD AND 2M INTO SIDE YARD) TO BE 1.2M
- FENCE STYLE: VERTICAL SLAT w/ 4"X4" POSTS

GATE

PAVING STONE WALKWAY

PAVING STONE STRIP

9' WIDE CONCRETE DRIVEWAYS
• TOTAL OF TWO DRIVEWAYS = 5.5M
ANY SURFACE MATERIAL BEYOND THE TWO STRIPS TO BE PAVING STONES

10X BM IN 3' WIDE GARDEN BED

1xAP IN GARDEN BED

3xRC IN GARDEN BED



RESIDENCE

VERTICAL SLAT FENCE 6'

FENCE 1.2M VERTICAL SLAT

GATE

PAVING STONE WALKWAY

10X BM IN 3' WIDE GARDEN BED

1xAP 3xRC

CONCRETE DRIVEWAY 9' WIDE

CONCRETE DRIVEWAY 9' WIDE

LAWN