


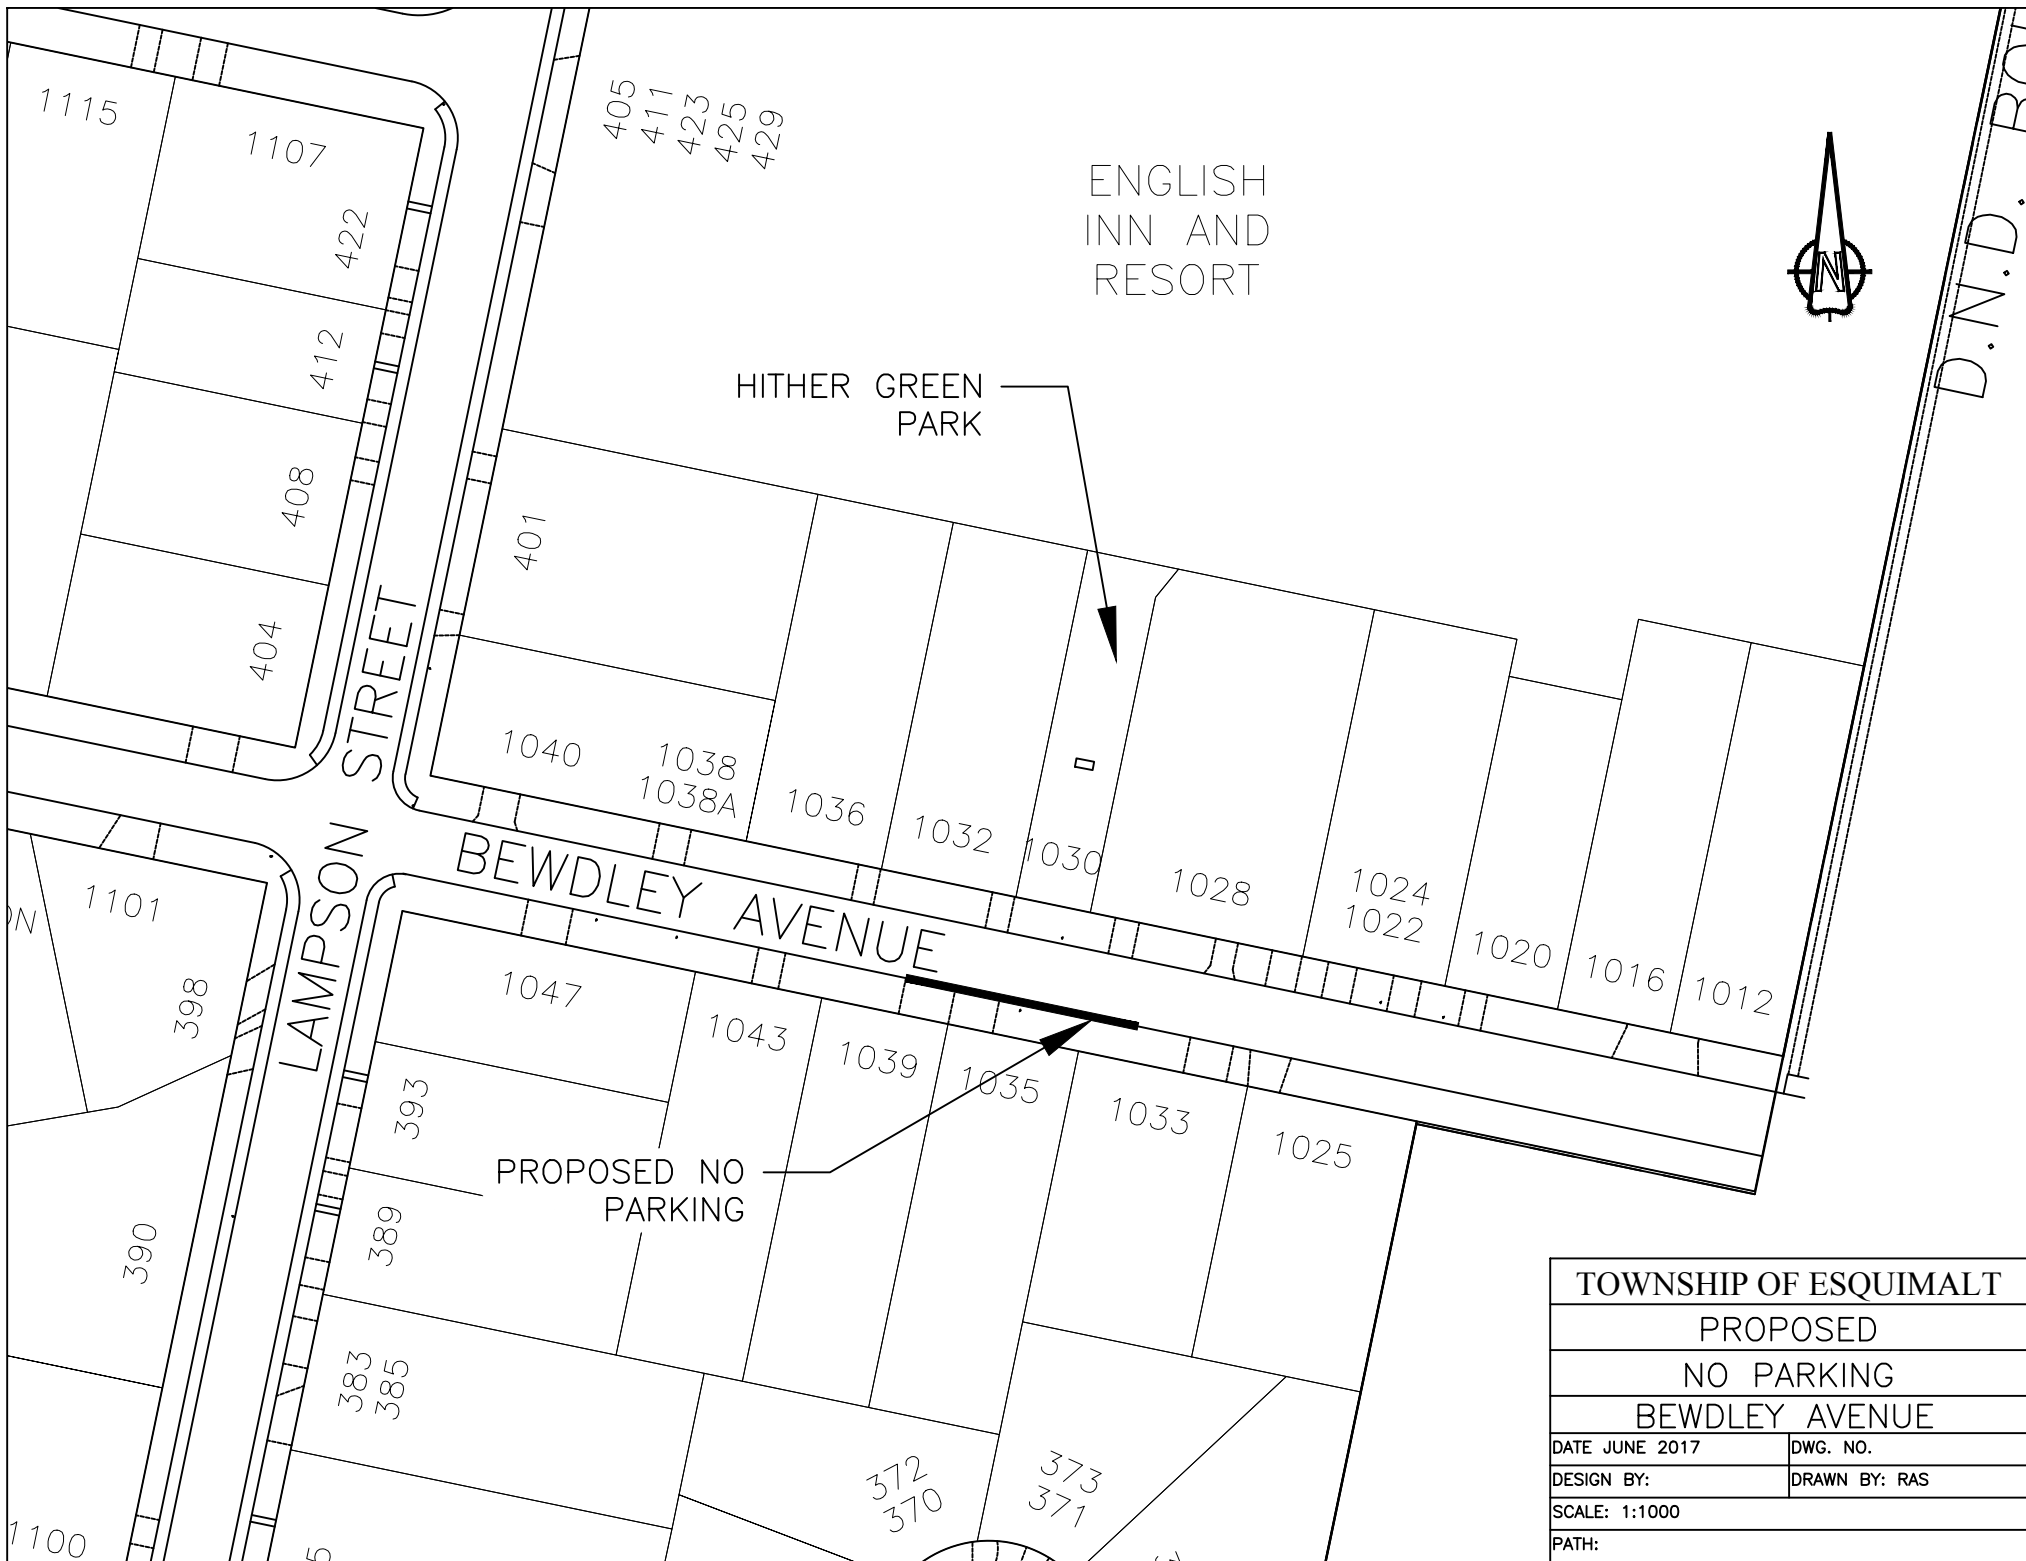

TOWNSHIP OF ESQUIMALT	
PROPOSED	
NO PARKING	
BEWDLEY AVENUE	
DATE JUNE 2017	DWG. NO.
DESIGN BY:	DRAWN BY: RAS
SCALE: 1:1000	
PATH:	