

CORPORATION OF THE TOWNSHIP OF ESQUIMALT
STREETS AND TRAFFIC REGULATION BYLAW, 2017, No. 2898

ORDER NO. 1257

WHEREAS I, JEFFREY W. MILLER, Director of Engineering and Public Works of the Corporation of the Township of Esquimalt, am empowered under the terms and provisions of the *Streets and Traffic Regulation Bylaw, 2017* No. 2898 to make orders in respect of certain matters and things therein mentioned.

NOW THEREFORE in the exercise of the powers given in the said Bylaw, **I DO HEREBY ORDER THAT:**

“No Parking” signs and road markings shall be installed to indicate that parking is prohibited along the frontage of 1033/1035/1039 Bewdley Avenue.


This Order to be effective and to come into full force and effect from midnight upon the 21st day of August A.D. 2017.

Director of Engineering and Public Works

I, **Anja Nurvo**, Corporate Officer of the Corporation of the Township of Esquimalt, **DO HEREBY CERTIFY:**

1. That the foregoing is a true copy of an Order made by Jeffrey W. Miller, Director of Engineering and Public Works of the Corporation of the Township of Esquimalt, pursuant to the terms and provisions of the *Streets and Traffic Regulation Bylaw, 2017*, No. 2898 of the said Corporation and submitted to the Municipal Council of the Corporation of the Township of Esquimalt on the 21st day of August A.D. 2017.
2. That on the 21st day of August A.D. 2017, the said Municipal Council did, by resolution, approve the said Order, the original of which is on file in my custody in the Municipal Hall of the Corporation of the Township of Esquimalt, pursuant to the terms of the *Streets and Traffic Regulation Bylaw, 2017, No. 2898*.

Corporate Officer

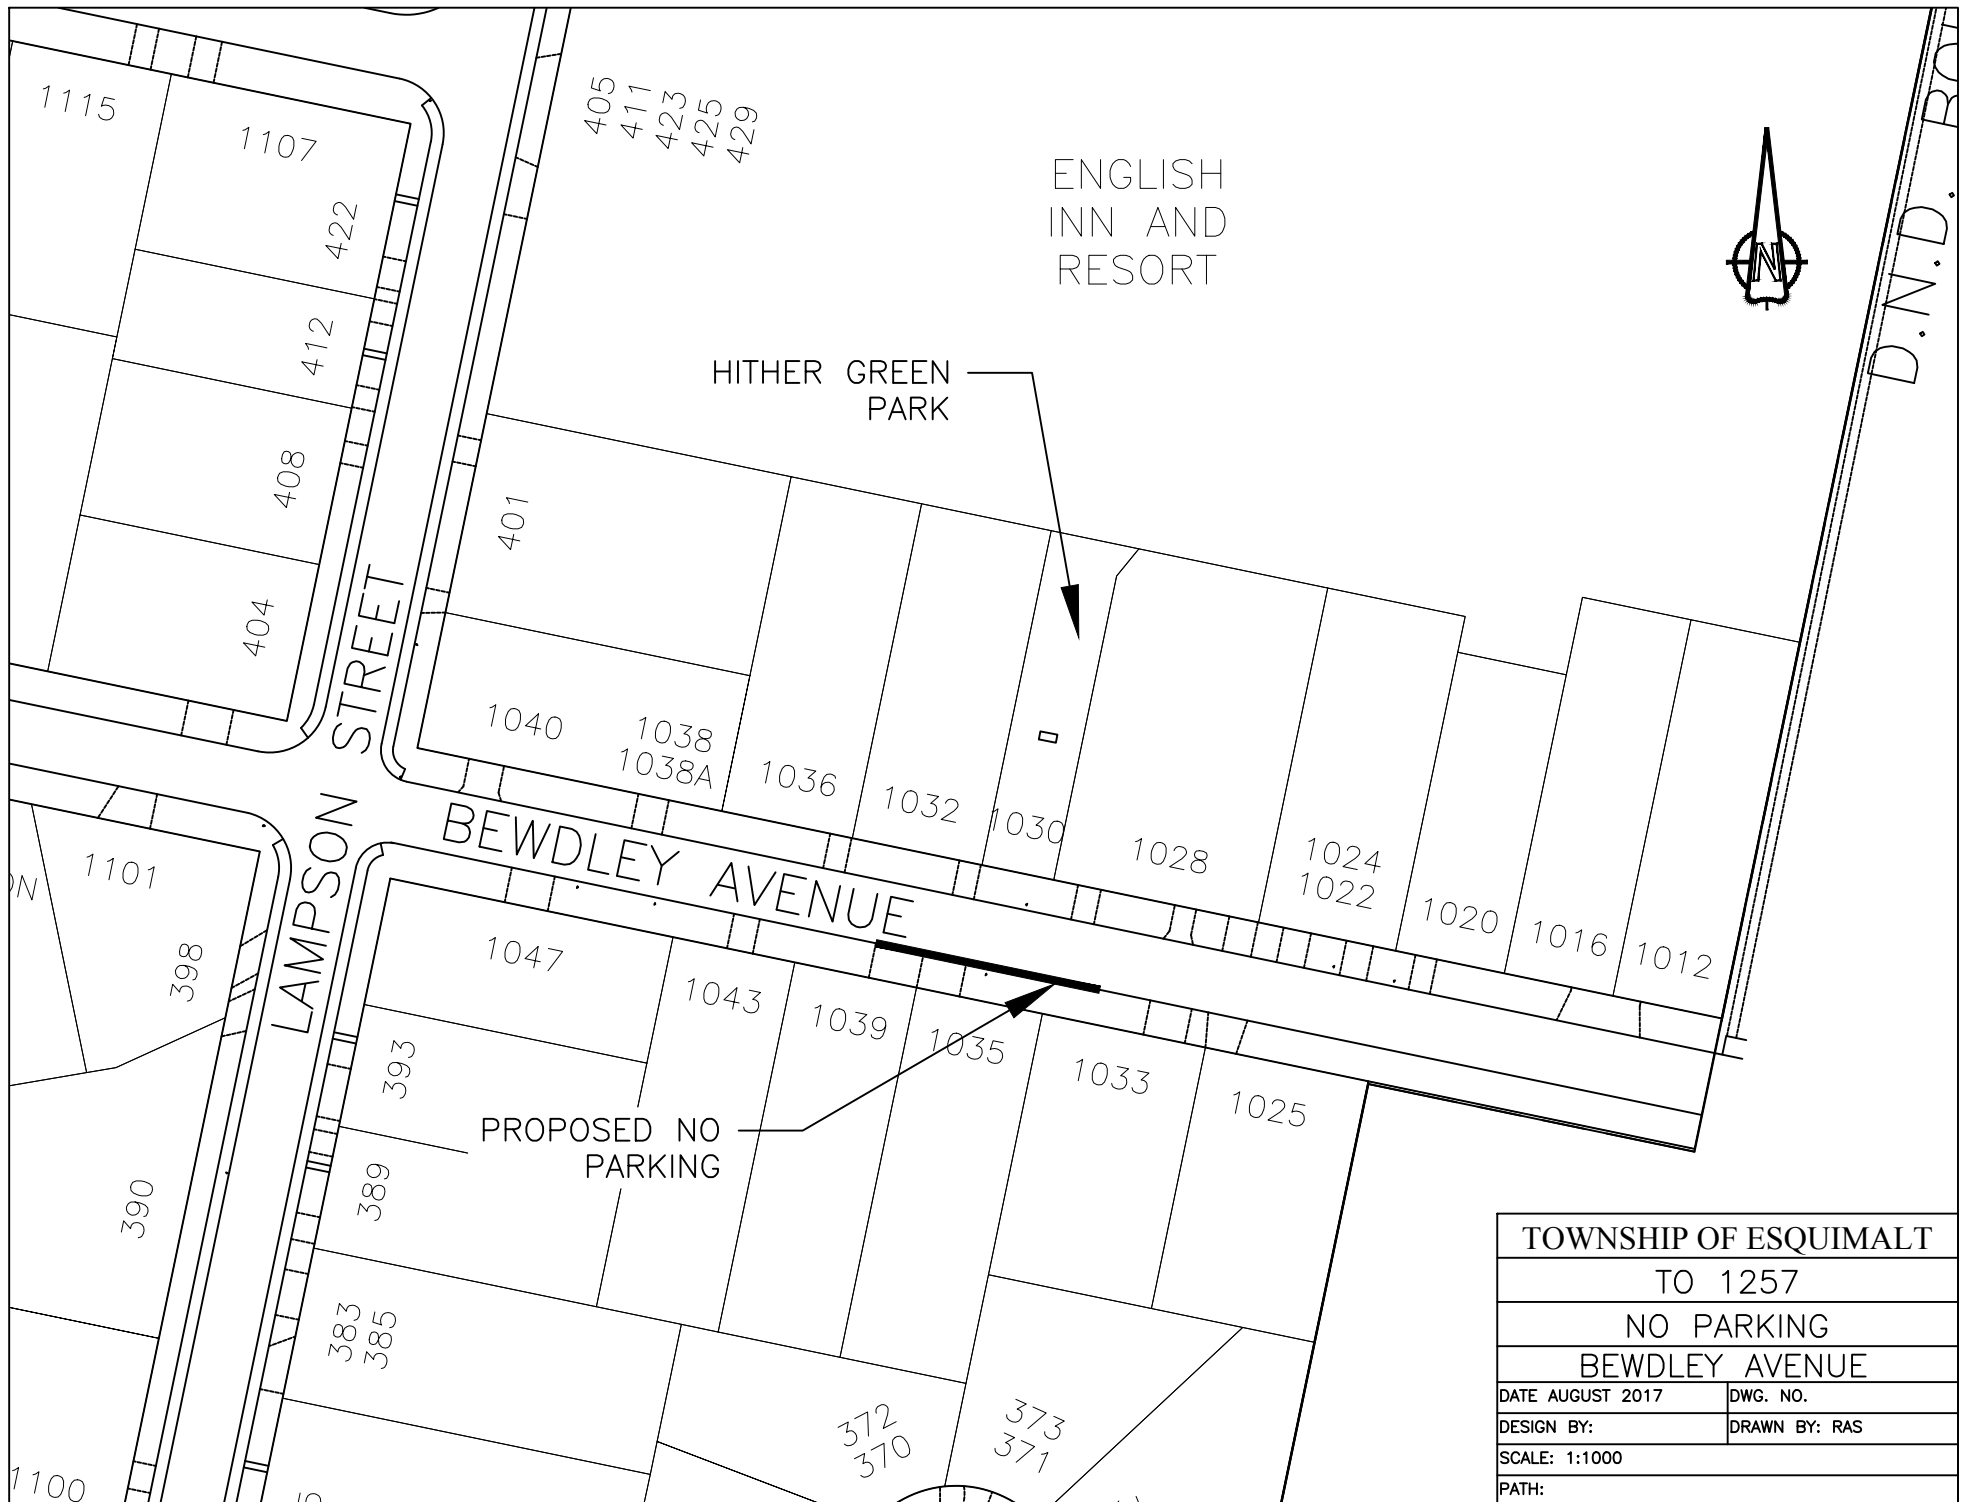

TOWNSHIP OF ESQUIMALT	
TO 1257	
NO PARKING	
BEWDLEY AVENUE	
DATE AUGUST 2017	DWG. NO.
DESIGN BY:	DRAWN BY: RAS
SCALE: 1:1000	
PATH:	