


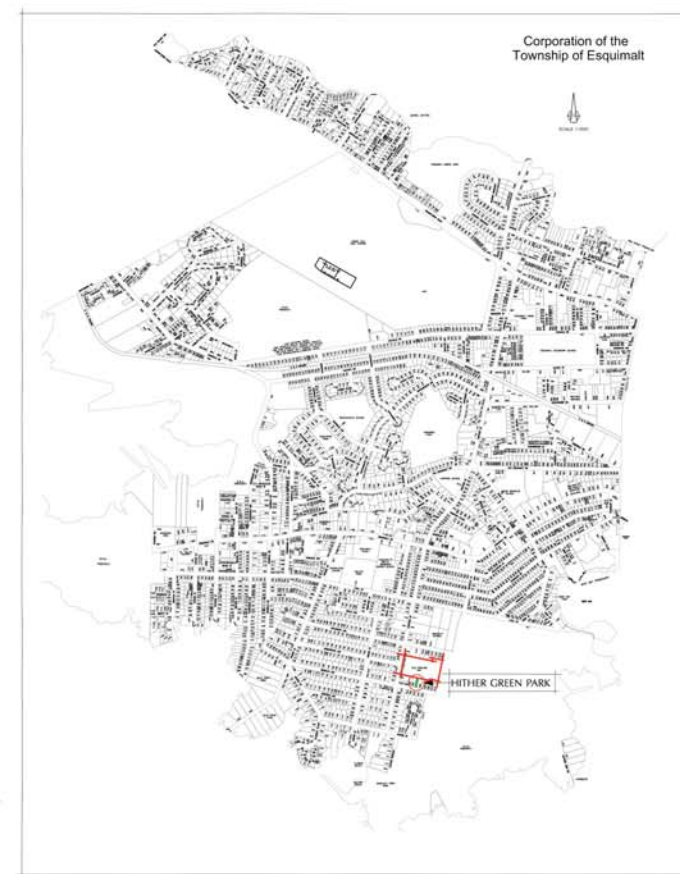

MERRICK
ARCHITECTURE
BOROWSKI SAKUMOTO FLIGG MCINTYRE LTD.

VANCOUVER
839 Cambie Street, Suite 300
Vancouver BC V6B 2P4
T: 604.683.4131
F: 604.683.9313

VICTORIA
18 Bastion Square
Victoria BC V8W 1H9
T: 250.480.7811
F: 250.480.5215

www.merrickarch.com

Issue
Open House Municipal Preview
Issue Date
Oct 24/2016

Consultant
SMALL & ROSSELL
LANDSCAPE ARCHITECTS
3012 marion road, suite, b.c., v1v 1h9
t: 250-642-6907
design@smallandrossell.com
www.smallandrossell.com


Project
English Inn
429 Lampson Street,
Victoria, BC
for
Aragon (English Inn) Development Corp.

Sheet Title
**HITHER GREEN PARK
CONTEXT PLAN**

Drawn By
AJS
Checked
CAR
Project Number
Scale
1:500
Revision
Sheet Number

L2.70

PARK CONTEXT PLAN

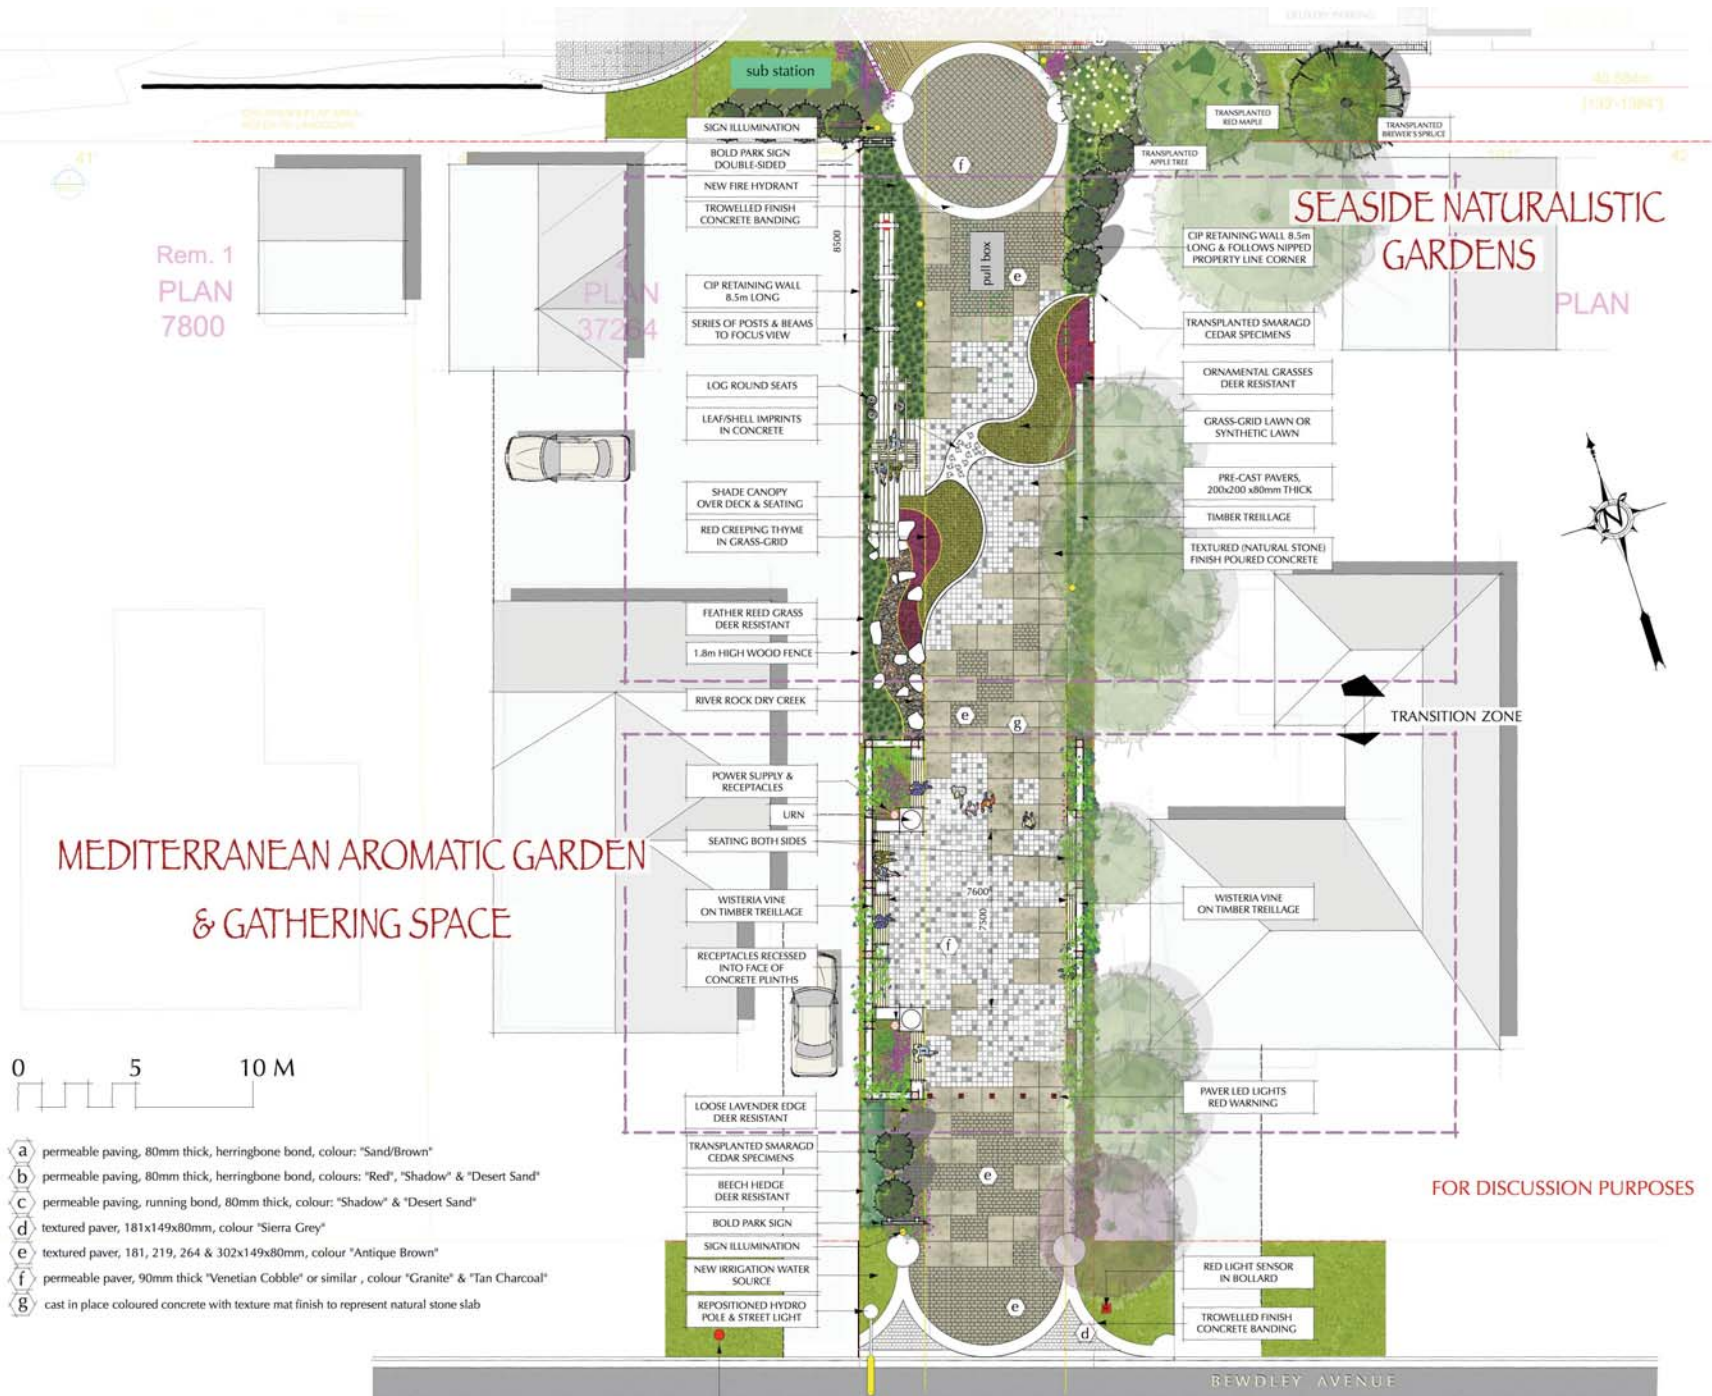

MERRICK ARCHITECTURE

800 WSKI S-KUMOTO FLISS MCINTYRE LTD.

VANCOUVER
839 Cambie Street, Suite 300
Vancouver BC V6B 2P4
t: 604.683.4131
f: 604.683.9313

VICTORIA
18 Bastion Square
Victoria BC V8W 1H9
t: 250.480.7811
f: 250.480.5215

www.merrickarch.com

Key Plan

Revision No.	Description	Date

Issue	Issue Date
Development Permit	June 30/2016
Municipal Review Meeting	Aug 17/2016
For Client Review	Sept 09/2016
Municipal Review Meeting #2	Sept 30/2016
Open House Municipal Preview	Oct 24/2016

Consultant

SMALL & ROSSELL LANDSCAPE ARCHITECTS

3012 mariner road, suite, b.c., vancouver
t: 315.443.4947
www.smallandrossell.com

Project

English Inn

429 Lampson Street,
Victoria, BC

Aragon (English Inn) Development Corp.

Sheet Title

HITHER GREEN PARK PROPOSALS

Drawn By	Checked
AJS	CAR

Project Number	Scale
	1:100

Revision	Sheet Number

L2.71



SEASIDE NATURALISTIC GARDENS

MEDITERRANEAN AROMATIC GARDEN
& GATHERING SPACE

FOR DISCUSSION PURPOSES

MERRICK
ARCHITECTURE

BOBOWSKI SAKUMOTO FLIGG MCINTYRE LTD.

VANCOUVER

839 Cambie Street, Suite 300

Vancouver BC V6B 2P4.

T: 604.683.4131

F: 604.683.9313

VICTORIA

18 Bastion Square

Victoria BC V8W 1H9

T: 250.480.7811

F: 250.480.5215

www.merrickarch.com

Key Plan

Revision No.	Description	Date
1		

Issue	Issue Date
Development Permit	June 30/2016
Municipal Review Meeting	Aug 17/2016
For Client Review	Sept 09/2016
Municipal Review Meeting #2	Sept 30/2016
Open House Municipal Preview	Oct 24/2016

Consultant

SMALL & ROSSELL
LANDSCAPE ARCHITECTS

2012 motor road, stocks, h.n., wt, no

1-250-642-4967

design@anghondressell.com

www.amselundroussel.com

Project

English Inn

429 Lampson Street,

Victoria, BC

for
Aragon (English Inn) Development Corp.

Sheet Title

**HITHER GREEN PARK
PROPOSALS**

Drawn By	Checked
----------	---------

Project Number	Score
----------------	-------

Revision	Sheet Number
----------	--------------

L2.72



Hither Green Park Mediterranean Garden
& Community Event Space



Hither Green Park Seaside Garden



Seaside Garden Deck, Arbor & Reinforced Grass



Hither Green Park approached from Bewdley Avenue



Hither Green Park