

CORPORATION OF THE TOWNSHIP OF ESQUIMALT

STREETS AND TRAFFIC REGULATION BYLAW, 2017, No. 2898

ORDER NO. 1269

WHEREAS I, JEFFREY W. MILLER, Director of Engineering and Public Works of the Corporation of the Township of Esquimalt, am empowered under the terms and provisions of the *Streets and Traffic Regulation Bylaw, 2017*, No. 2898 to make orders in respect of certain matters and things therein mentioned.

NOW THEREFORE in the exercise of the powers given in the said By-law, **I DO HEREBY ORDER THAT:**

That “Residential Parking Only” signs be installed along both sides of Heald Avenue from point 9m south of the western intersection of Heald Avenue and Lyall Street, continuing south for 79m. And from the southern limits to the driveway of 1155 Heald Avenue and to the eastern limits of 1149 Heald Avenue. And from a point 9m south of the eastern intersection of Heald Avenue and Lyall Street and continuing south for a distance of 78m.


This Order to be effective and to come into full force and effect from midnight upon the 23rd day of October A.D. 2017.

Director of Engineering and Public Works

I, **Anja Nurvo**, Corporate Officer of the Corporation of the Township of Esquimalt, **DO HEREBY CERTIFY:**

1. That the foregoing is a true copy of an Order made by Jeffrey W. Miller, Director of Engineering and Public Works of the Corporation of the Township of Esquimalt, pursuant to the terms and provisions of the *Streets and Traffic Regulation Bylaw, 2017*, No. 2898 of the said Corporation and submitted to the Municipal Council of the Corporation of the Township of Esquimalt on the 23rd day of October A.D. 2017.
2. That on the 23rd day of October A.D. 2017, the said Municipal Council did, by resolution, approve the said Order, the original of which is on file in my custody in the Municipal Hall of the Corporation of the Township of Esquimalt, pursuant to the terms of the *Streets and Traffic Regulation Bylaw, 2017*, No. 2898.

Corporate Officer

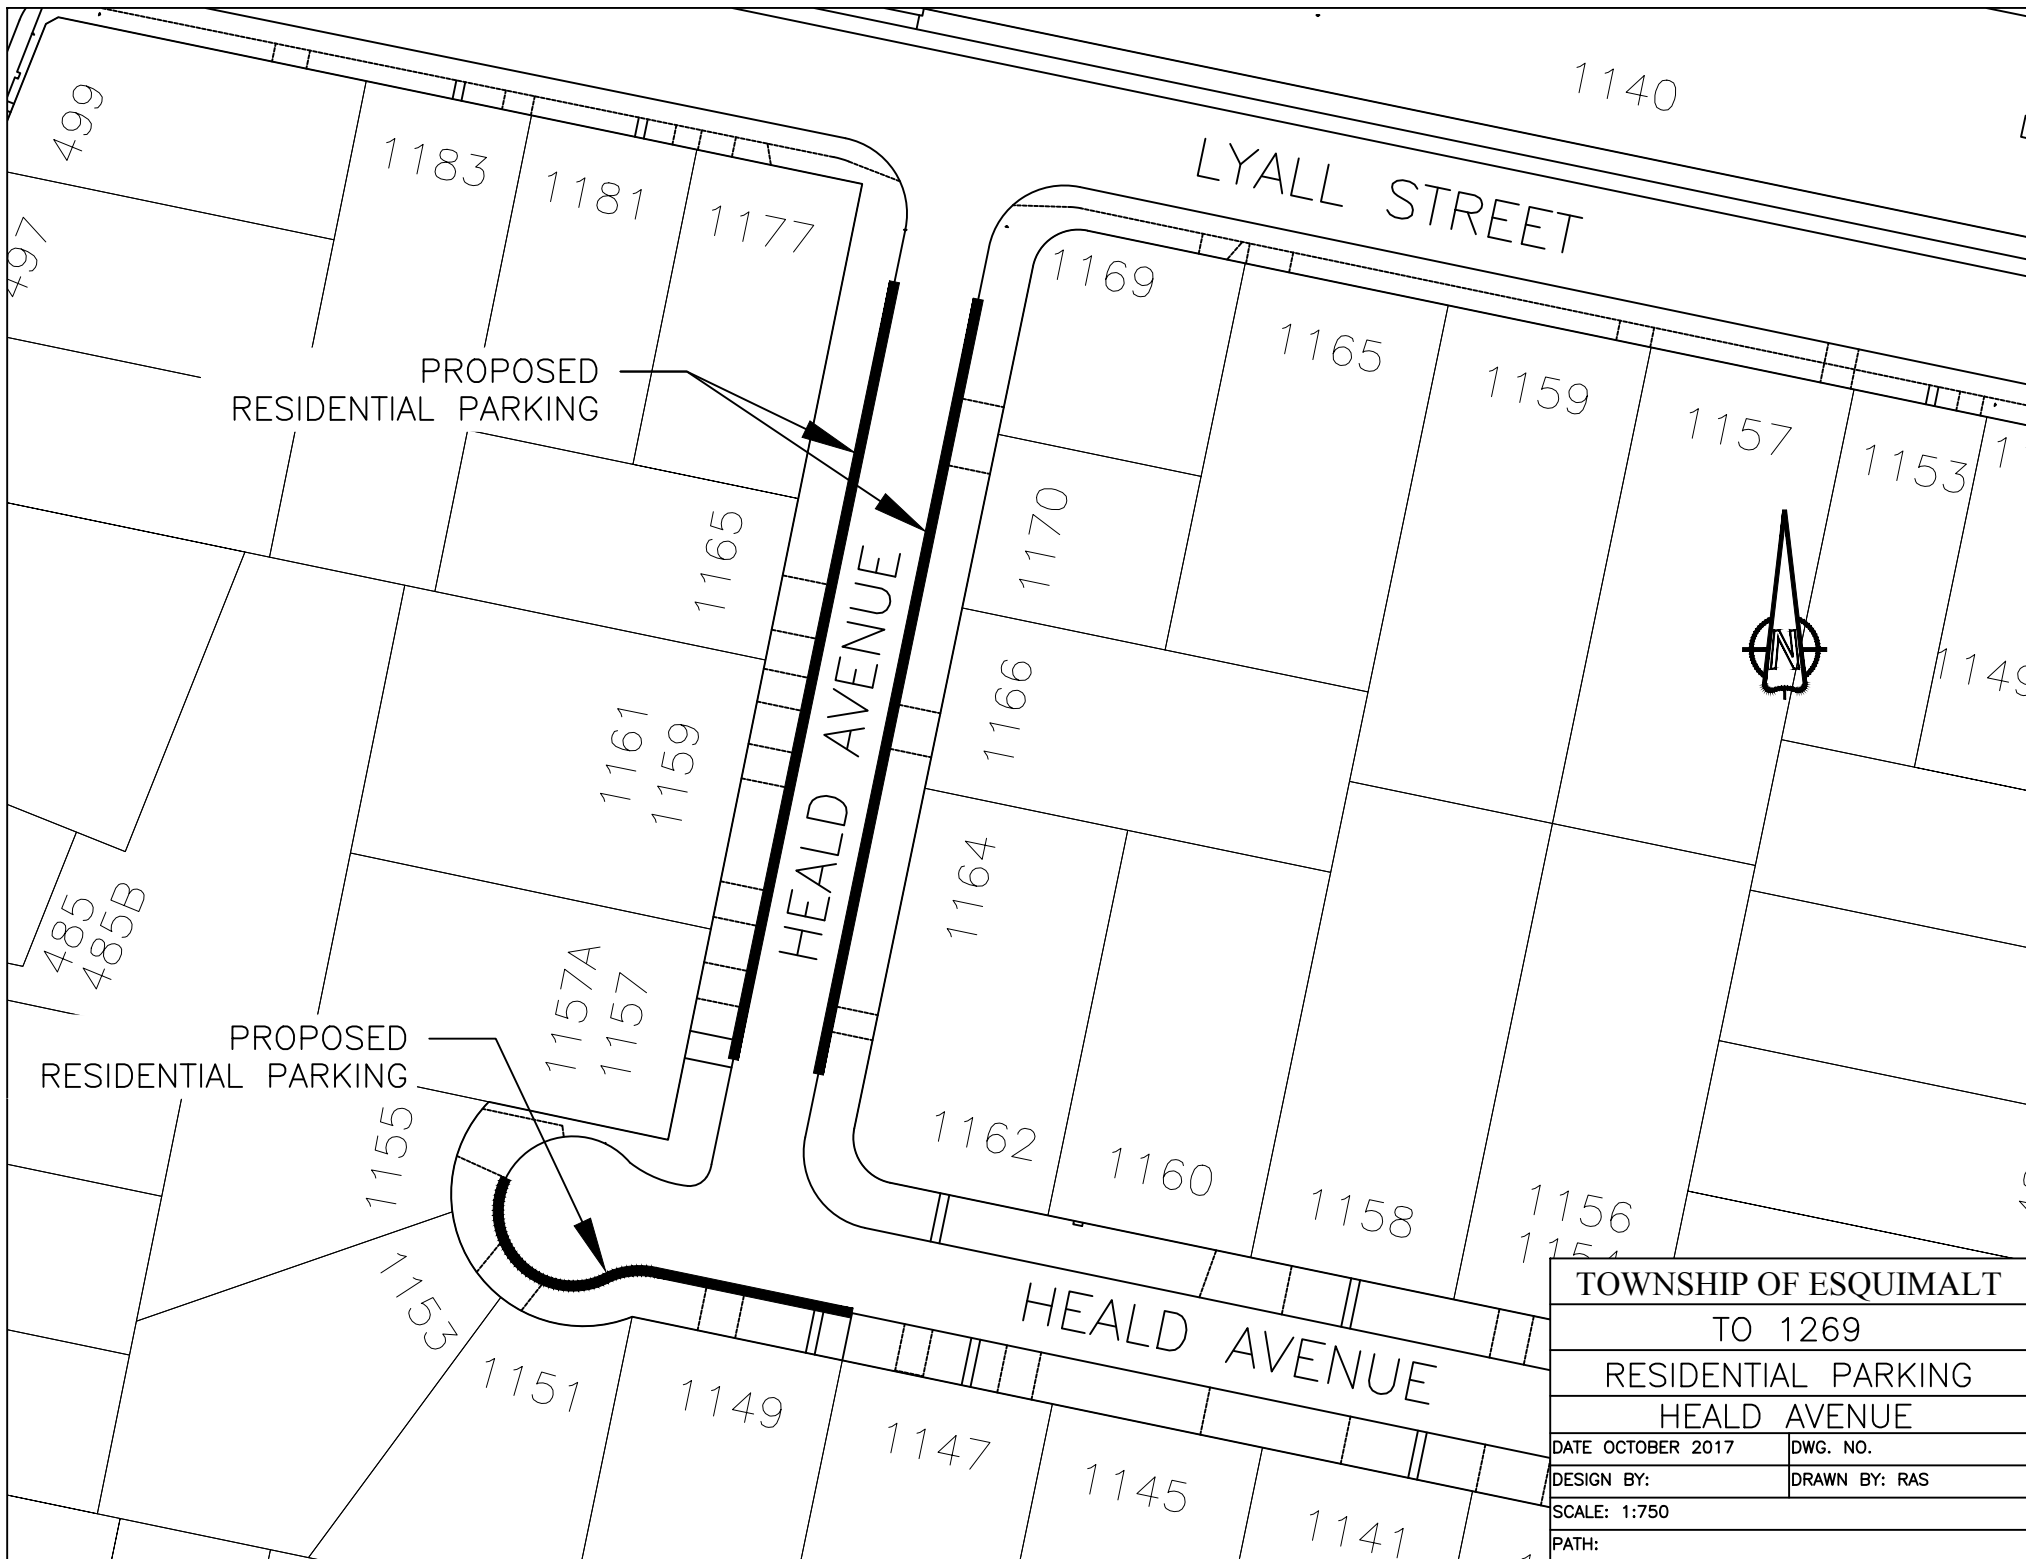

TOWNSHIP OF ESQUIMALT	
TO 1269	
RESIDENTIAL PARKING	
HEALD AVENUE	
DATE OCTOBER 2017	DWG. NO.
DESIGN BY:	DRAWN BY: RAS
SCALE: 1:750	
PATH:	